


- 1 THIS PLAN IS PREPARED FROM A COMBINATION OF FIELD AND EXISTING RECORDS FOR THE PURPOSE OF DESIGNING NEW STRUCTURES ON THE LAND AND SHOULD NOT BE USED FOR ANY OTHER PURPOSE.
- 2 THE BOUNDARIES (AND EASEMENTS, IF PRESENT) SHOWN HEREON HAVE BEEN COMPILED FROM INFORMATION HELD BY LAND REGISTRY SERVICES NSW AND ARE APPROXIMATE ONLY.
- 3 MARKS INDICATING LOCATION OF NEW STRUCTURES AND/OR BOUNDARIES MUST BE PLACED BY A REGISTERED SURVEYOR PRIOR TO ANY CONSTRUCTION COMMENCING.
- 4 DO NOT SCALE OFF THE PLAN, POSITION OF IMPROVEMENTS SHOWN IS DIAGRAMMATIC ONLY. WHERE RELATION OF STRUCTURES TO BOUNDARY IS CRITICAL, FURTHER SURVEY MAY BE REQUIRED.
- 5 CONTOURS (IF SHOWN) DEPICT GENERAL TOPOGRAPHY, EXCEPT AT SPOT LEVELS. THEY DO NOT NECESSARILY REPRESENT THE EXACT LEVEL AT ANY PARTICULAR POINT ALONG THE CONTOUR.
- 6 THIS NOTE FORMS AN INTEGRAL PART OF THIS PLAN.

- BOUNDARY
BUILDING EDGE
GUTTER / RIDGE LINE / AWNING
FENCE
AERIAL ELECTRICITY LINE
BRICK WALL
MAJOR CONTOURS
MINOR CONTOURS

- TREE
0.1 Ø → TRUNK DIAMETER
1 S → TREE SPREAD
1 H → TREE HEIGHT

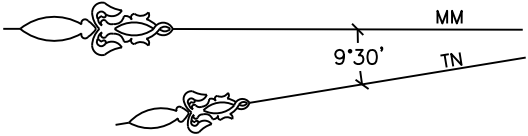


ELIZABETH

CRESCENT


BENCHMARK
RL 47.15

- (PL) POWER POLE WITH LIGHT
(P) POWER POLE
[Symbol] COMMUNICATIONS PIT
[Symbol] GAS VALVE BOX
(S) SEWER INSPECTION POINT
(M) SEWER MAN HOLE
(WM) WATER METER
(H) WATER HYDRANT
(S) SHRUB

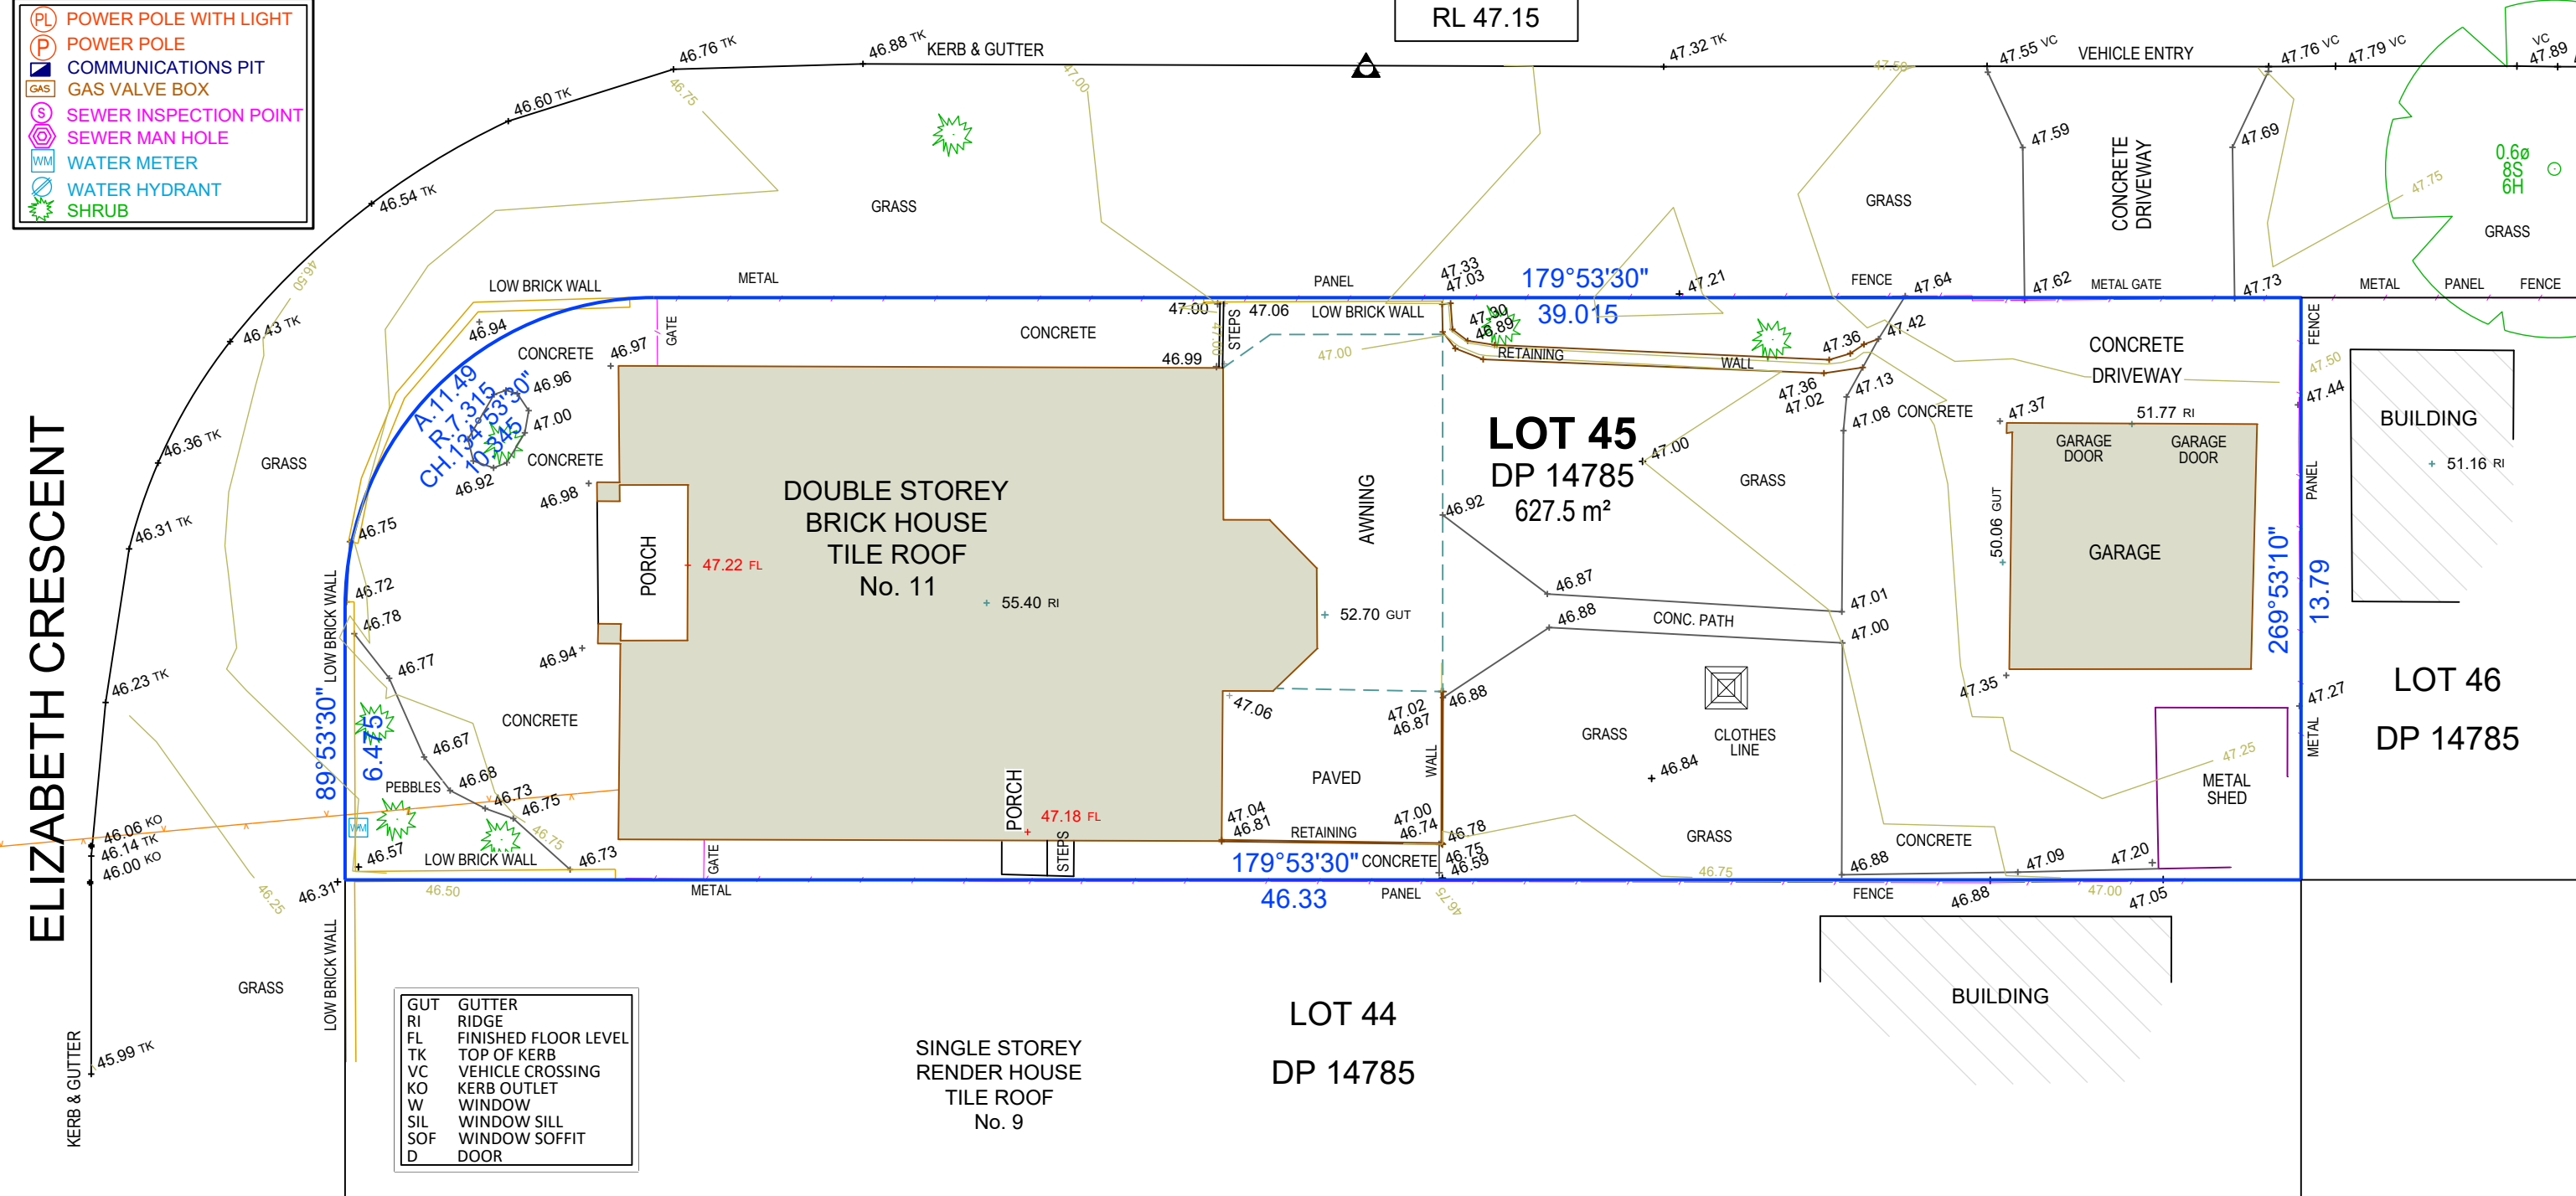

- GUT GUTTER
RI RIDGE
FL FINISHED FLOOR LEVEL
TK TOP OF KERB
VC VEHICLE CROSSING
KO KERB OUTLET
W WINDOW
SIL WINDOW SILL
SOF WINDOW SOFFIT
D DOOR

THIS DRAWING AND THE DESIGN SHOWN HEREON IS THE PROPERTY OF ENSURE CONSULTING PTY LTD AND SHALL NOT BE COPIED NOR REPRODUCED IN PART OR IN WHOLE IN ANY FORM WITHOUT THE WRITTEN PERMISSION OF ENSURE CONSULTING PTY LTD, NSW, AUSTRALIA, AND SHALL BE USED ONLY BY THE CLIENT OF ENSURE CONSULTING PTY LTD FOR THE PROJECT FOR WHICH IT WAS PROVIDED.

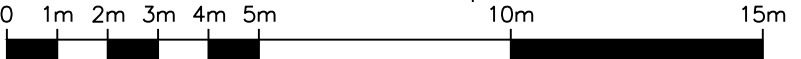

PLOTTED SCALE 1:150

--	--	