


LANDSCAPE CALCULATION  
SITE AREA: 581.7m<sup>2</sup>  
LANDSCAPE AREA: 159m<sup>2</sup> (27%)

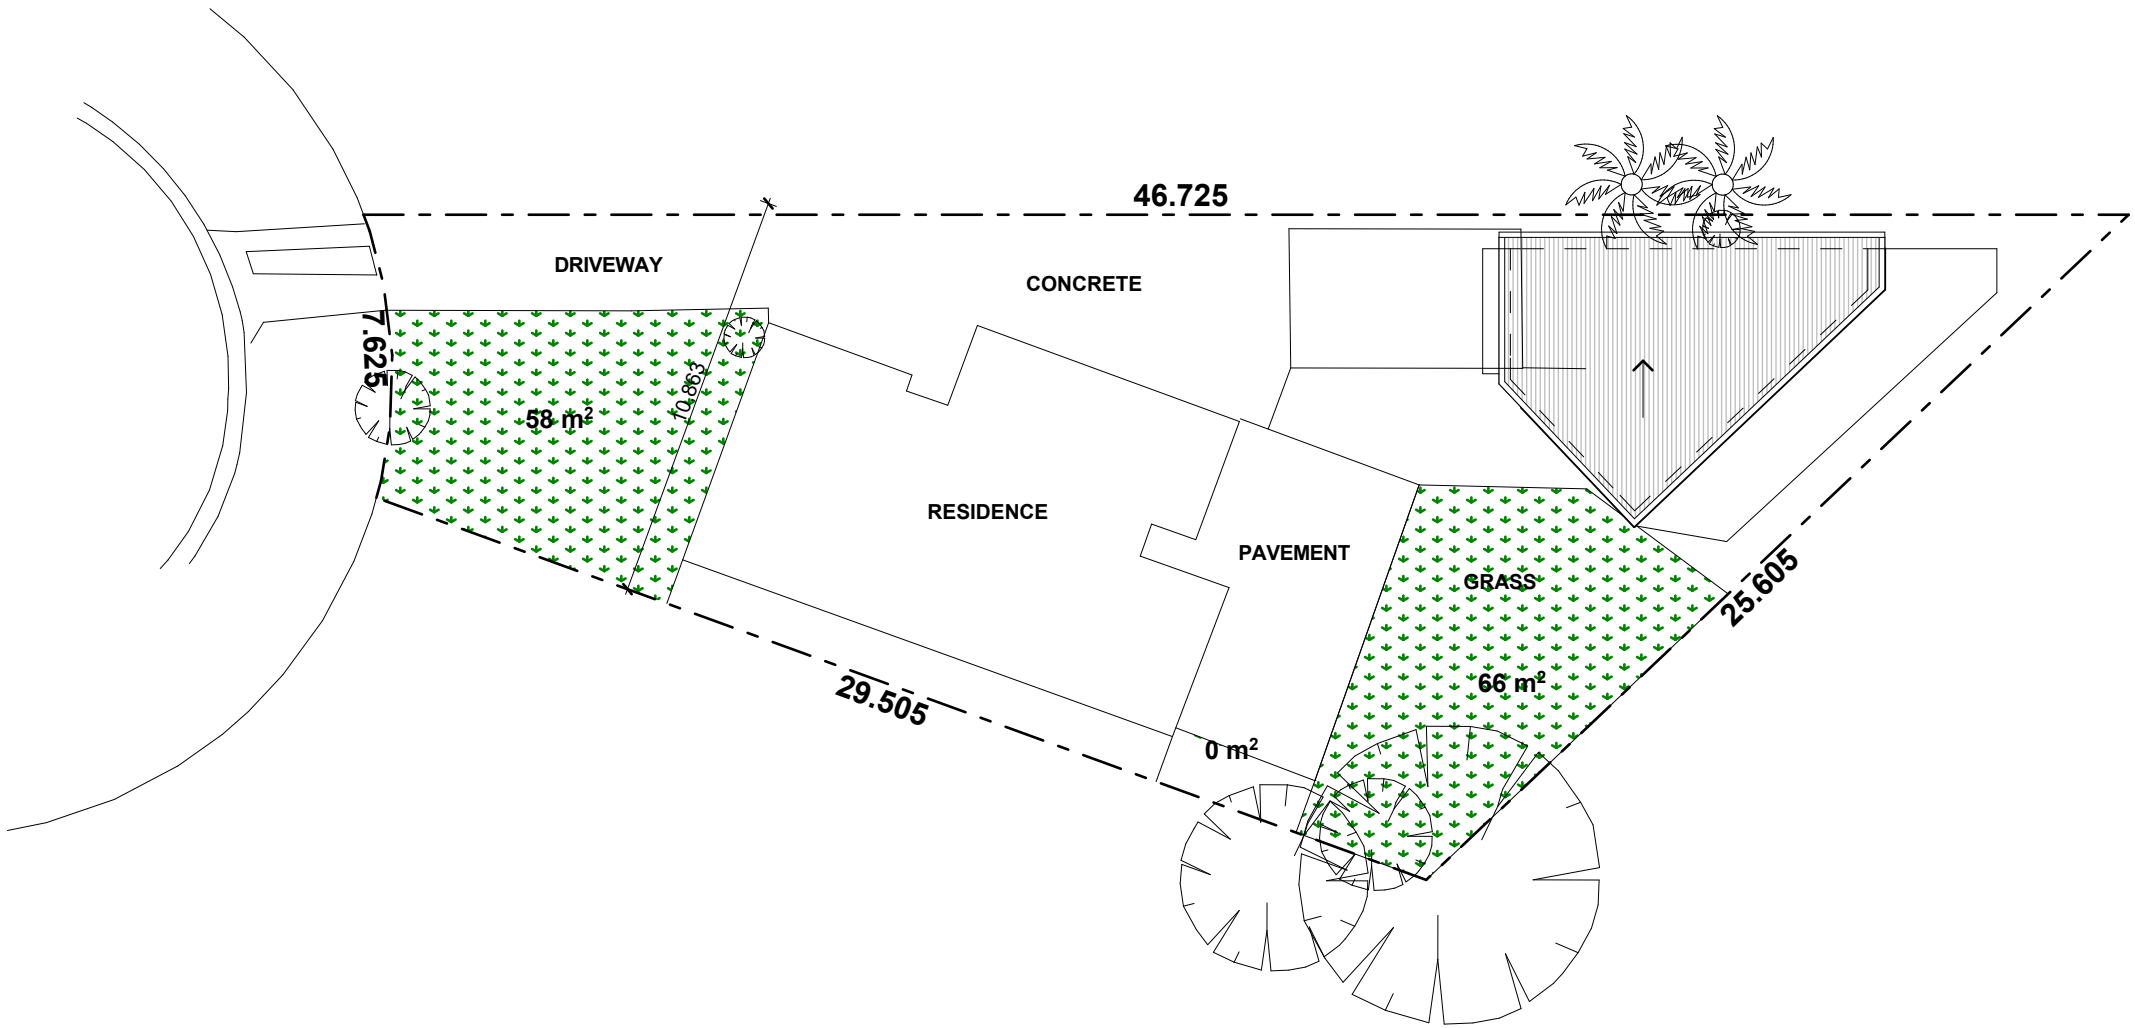

1. Landscape Plan 1:200

© 2013 Green Square Design - All rights reserved - This drawing and drawings produced by CAD and the CAD process stored on disk are subject to copyright and no part of this work may be accessed, reproduced or used in any form or by any means - graphic, electronic, mechanical or plotting, including photocopying or information storage and retrieval systems - without written permission of the producer.



Shop 1, 394 Forest Rd, Bexley NSW 2207 Telephone +61 2 8068 5191 Mobile +61 2 405 205 169 Email - Paul@greensquaredesign.com.au	Client: Peter Alvaros	Project: Detached outbuilding 41 Glendale Avenue Narwee	Date: 25/02/2025	Project No: 1405	Dwg Name: Landscape Plan	Drawn: PL	Scale: @ A3	Dwg No: DA-05	Rev: A
--	--------------------------	--	---------------------	---------------------	-----------------------------	--------------	----------------	------------------	-----------

(NOT FOR CONSTRUCTION)

C:\Users\jpsal\OneDrive\Documents\1\_Projects\1405 Narwee Studio\1405 CAD\1405 Narwee Secondary Dwelling 2025.jnh  
11:41 AM Tuesday, 25 February 2025