
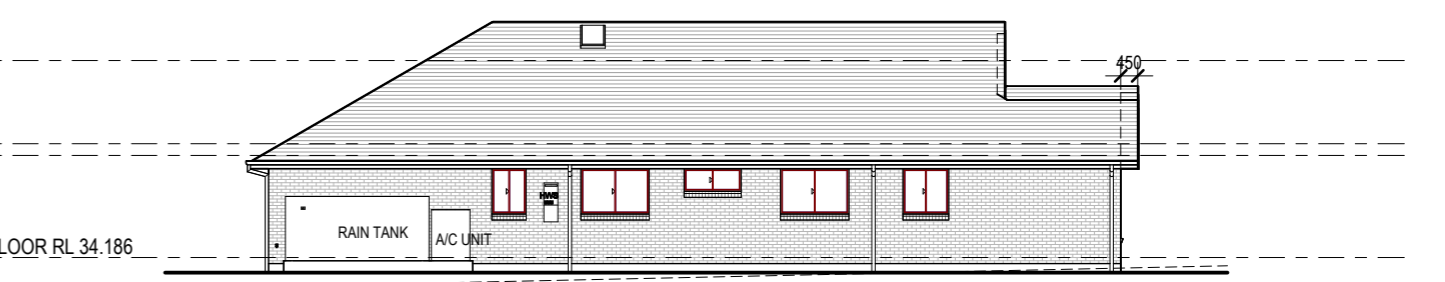
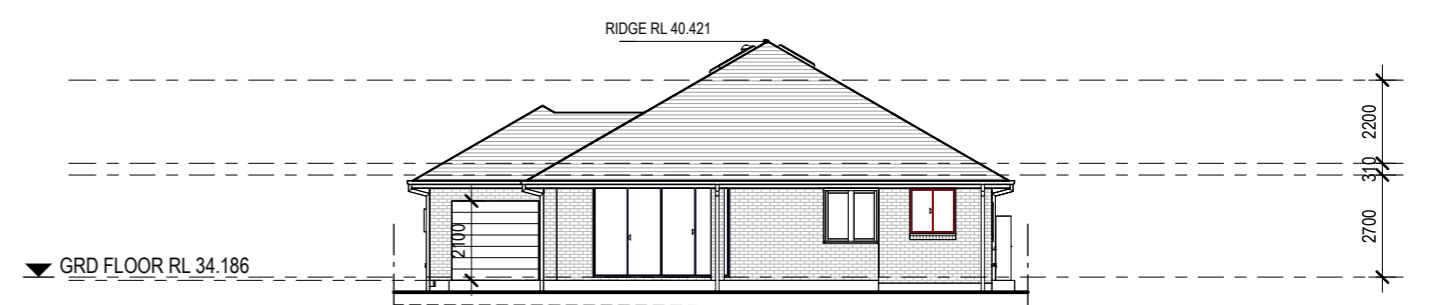



GRD FLOOR RL 34.186
GARAGE 34.100

▼ GRD FLOOR RL 34.186

RL 34.186

ELEVATION 4

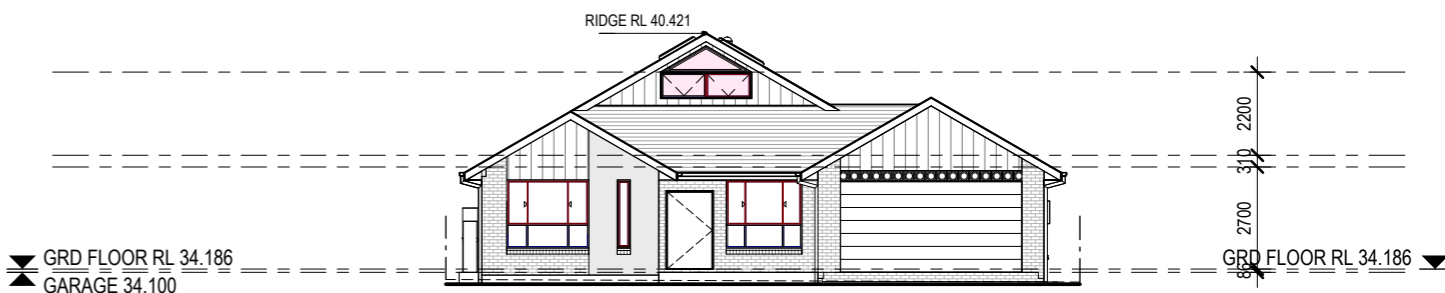

 ASHMONT HOMES	THIS DRAWING IS SUBJECT TO COPYRIGHT LAWS AND MAY NOT BE COPIED WITHOUT THE WRITTEN PERMISSION OF ASHMONT HOMES ©	GENERAL NOTES: -LEVELS ARE APPROX. ONLY AND SHOULD ONLY BE VERIFIED ON SITE PRIOR TO COMMENCING. -FIGURED DIMENSIONS ARE TO BE TAKEN IN PREFERENCE TO SCALING. -ALL MEASUREMENTS ARE IN MILLIMETERS UNLESS OTHERWISE STATED. -WINDOW SIZES ARE NOMINAL ONLY. FINAL WINDOW SCHEDULE BY BUILDER. -DIMENSIONS ARE TO BE VERIFIEDBY BUILDER PRIOR TO COMMENCEMENT OF WORK. -ALL SERVICES ARE TO BE LOCATED PRIOR TO COMMENCEMENT OF WORK. -ALL CONSTRUCTION TO BE IN ACCORDANCE WITH B.C.A. AND ANY OTHER RELEVANT AUSTRALIAN STANDARDS. -ALL CONSTRUCTION TO BE IN ACCORDANCE WITH ATTACHED BASIX CERTIFICATE.				
	ADDRESS SUITE 1103, 31 LASSO ROAD GREGORY HILLS, NSW 2557 PHONE: (02) 8328 1388					
	JOB No: ---		HOUSE TYPE	DRAWN BY:	PROJECT TYPE:	
	CLIENT: Troy & Maria Rose		MODEL: CUSTOM SINGLE STOREY FACADE: CUSTOM SPECIFICATION: LUXE	GJC	DA SUBMISSION PLANS	
	SITE ADDRESS: Lot 207 (60) Farrell Rd Bass Hill			DATE:	COUNCIL AREA:	SCALE:
				Canterbury-Bankstown	As indicated	
		DRAWING TITLE: Notification Plan	LODGEMENT: DA		SHEET No: 00	ISSUE: