




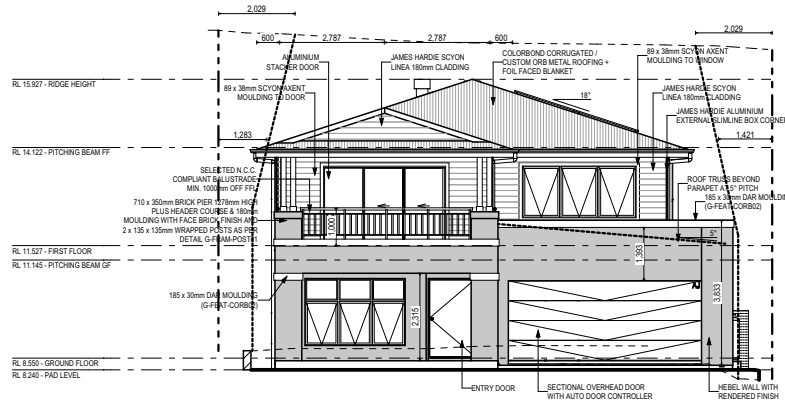


FRONT ELEVATION (NORTH) (BAL-29)

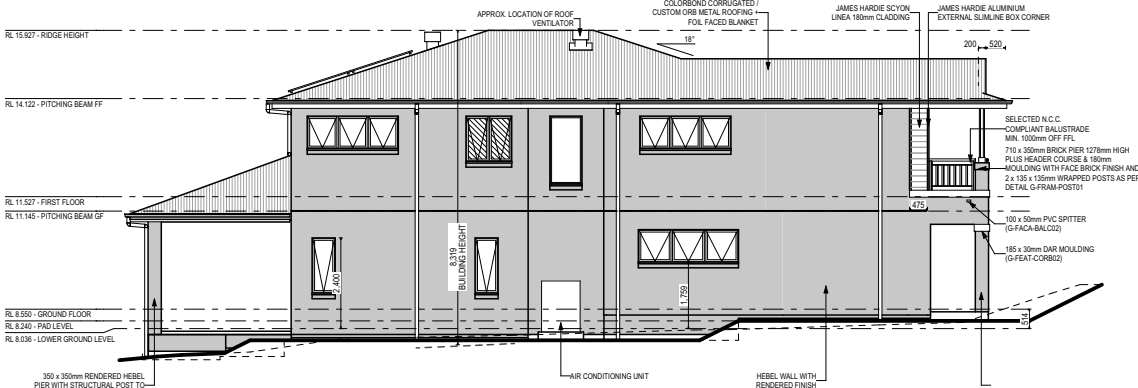


LEFT ELEVATION (EAST) (BAL-29)

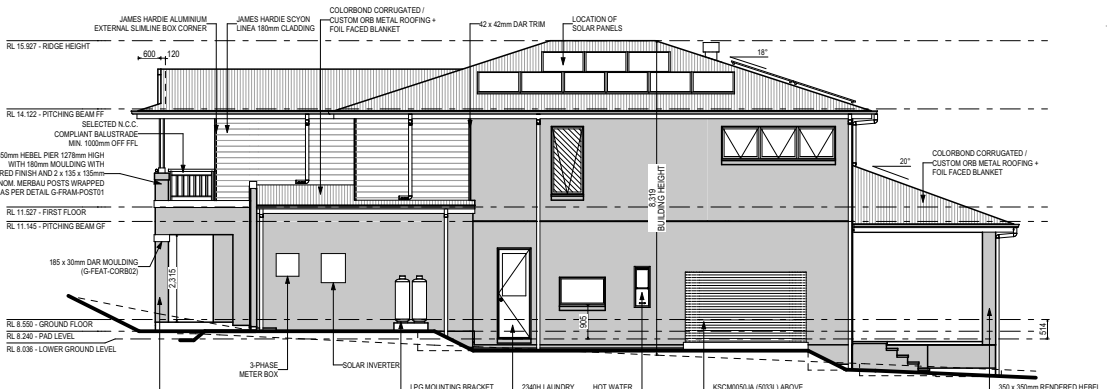


RIGHT ELEVATION (WEST) (BAL-29)

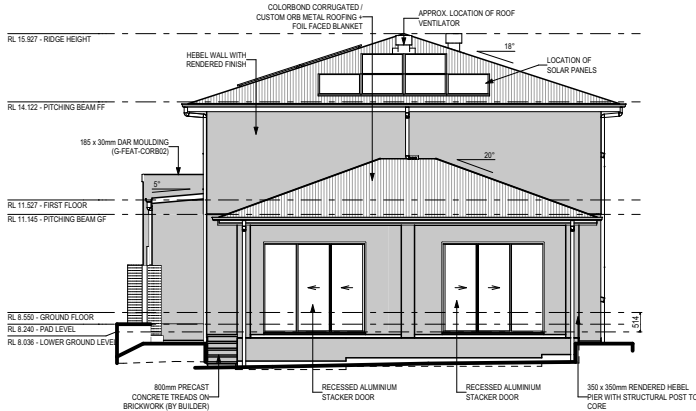

REAR ELEVATION (SOUTH) (BAL-29)

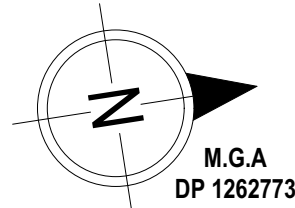

LOT 7

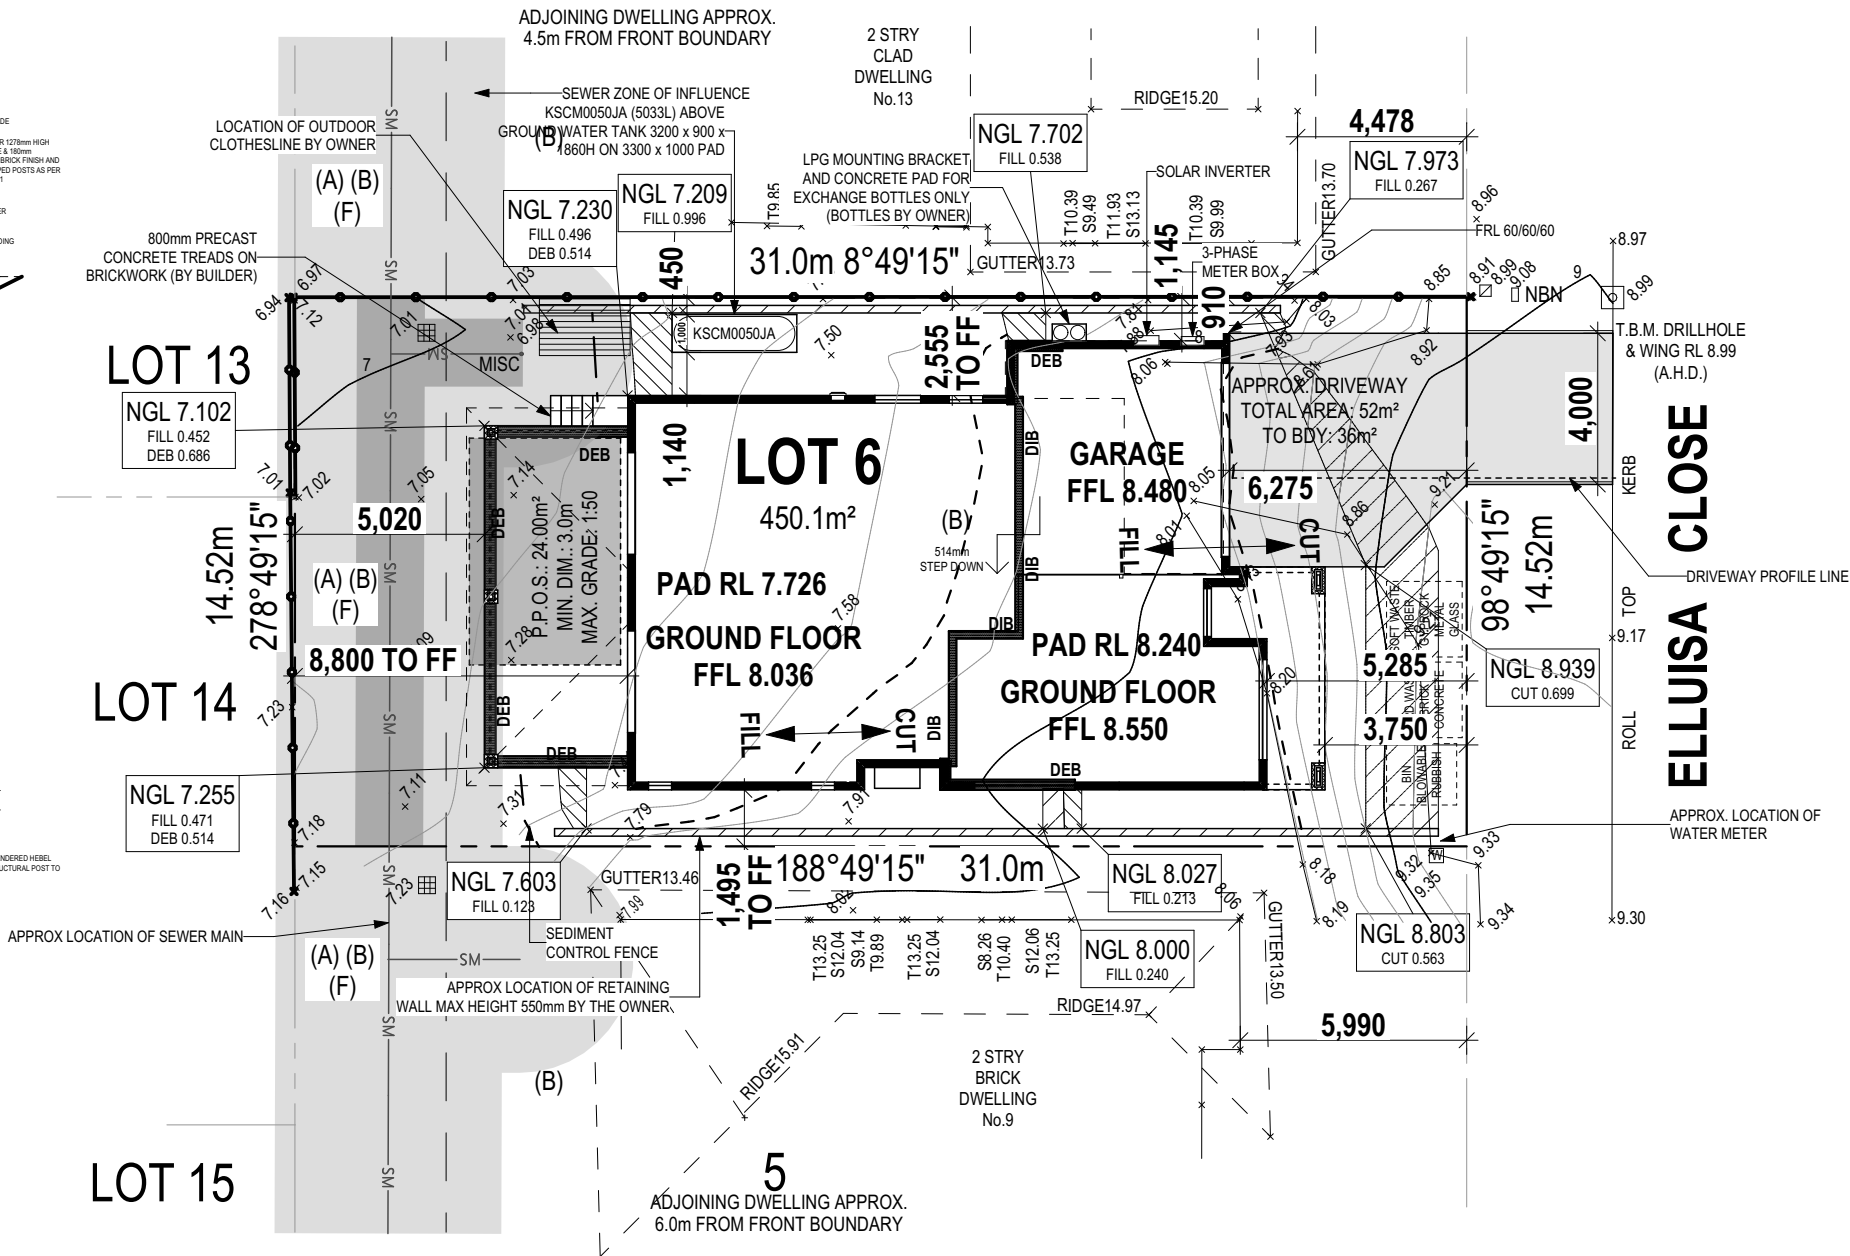

SITE PLAN (PRESENTATION)



**mcdonald jones**  
FIND YOURSELF AT HOME

SPECIFICATION:  
TWO STOREY

COPYRIGHT:  
© 2025