





SC DESIGN SOLUTIONS
BUILDING DESIGN CONSULTANCY
Level 2 - 189 AUBURN STREET
COULBURN NSW 2880
M: 0421278787
E: admin@scdesign.com



SDS
Sustainable Design Specialists
© COPYRIGHT © SC DESIGN SOLUTIONS
DRAWING AND DESIGN ARE SUBJECT TO COPYRIGHT AND MAY NOT BE REPRODUCED
OR USED IN ANY MANNER WITHOUT THE WRITTEN PERMISSION OF SC DESIGN SOLUTIONS



bda
BUILDING DESIGNERS
ASSOCIATION OF AUSTRALIA
MEMBER NO. 1239-13



SC DESIGN SOLUTIONS
BUILDING DESIGN CONSULTANCY
Level 2 - 189 AUBURN STREET
COULBURN NSW 2880
M: 0421278787
E: admin@scdesign.com

No	Description	Date

For: K. Ogilvie
Yass Stables™ 141 Comur Street, Yass NSW



Proposed Restoration
Existing Site Survey

Project number: 47856
Date: 19/12/24
Drawn by: CM
Checked by: S.G.C.

A02-B

Scale at A1 size sheet: 1 : 250

PROPOSED RESTORATIONS
AT LOT 1 DP224341
"YASS STABLES" 141 COMUR STREET, YASS NSW
For: K. OGILVIE

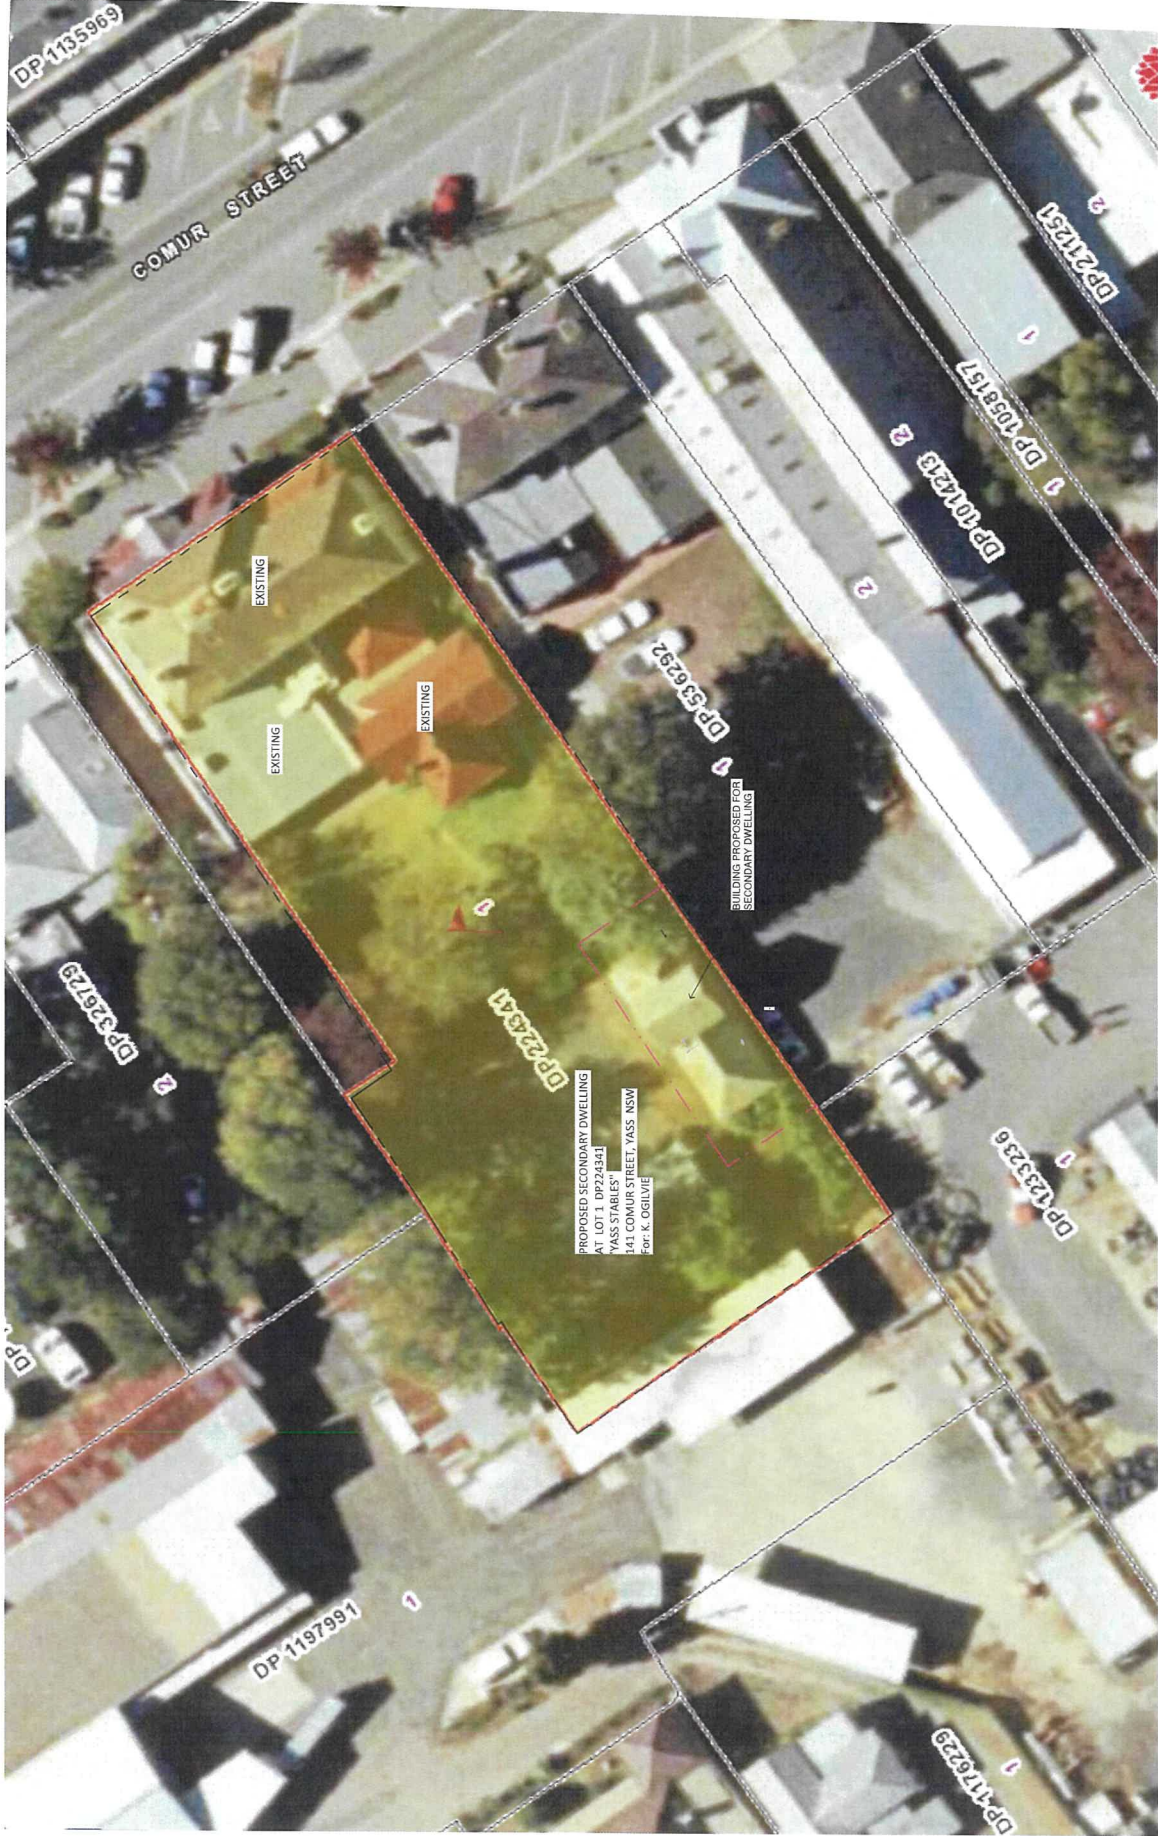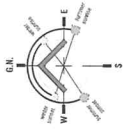

SC DESIGN SOLUTIONS

BUILDING DESIGN CONSULTANCY
Level 2 - 189 AUBURN STREET
GOULBURN NSW 2580
P: 0423243390
M: 0423243390
E: admin@scdesign.com

bda
BUILDING DESIGNERS
ASSOCIATION OF AUSTRALIA
MEMBER NO. 1280-11

SDS
Sustainable Design Specialists
CONSULTING ENGINEERS
MEMBER NO. 1280-11

DESIGN AND RESTORATION OF EXISTING TO EXISTING AND NEW DWELLINGS
141 COMUR STREET, YASS NSW

No.	Description	Date

For: K. Ogilvie	
"Yass Stables" 141 Comur Street, Yass NSW	
Proposed Restoration	
Site Location	
Project number	47856
Date	19/12/24
Drawn by	CM
Checked by	S.G.C
A03-B	
Scale at A1 size sheet	
1 : 200	

[illegible]

For: K. Ogilvie Yass Stables* 141 Comur Street, Yass NSW	Proposed Restoration	
	Site Plan	
	Project number	47856
	Date	19/12/24
Drawn by	CM	S.G.C
Checked by		
A04-B		
Scale at A1 size sheet		1 : 200