


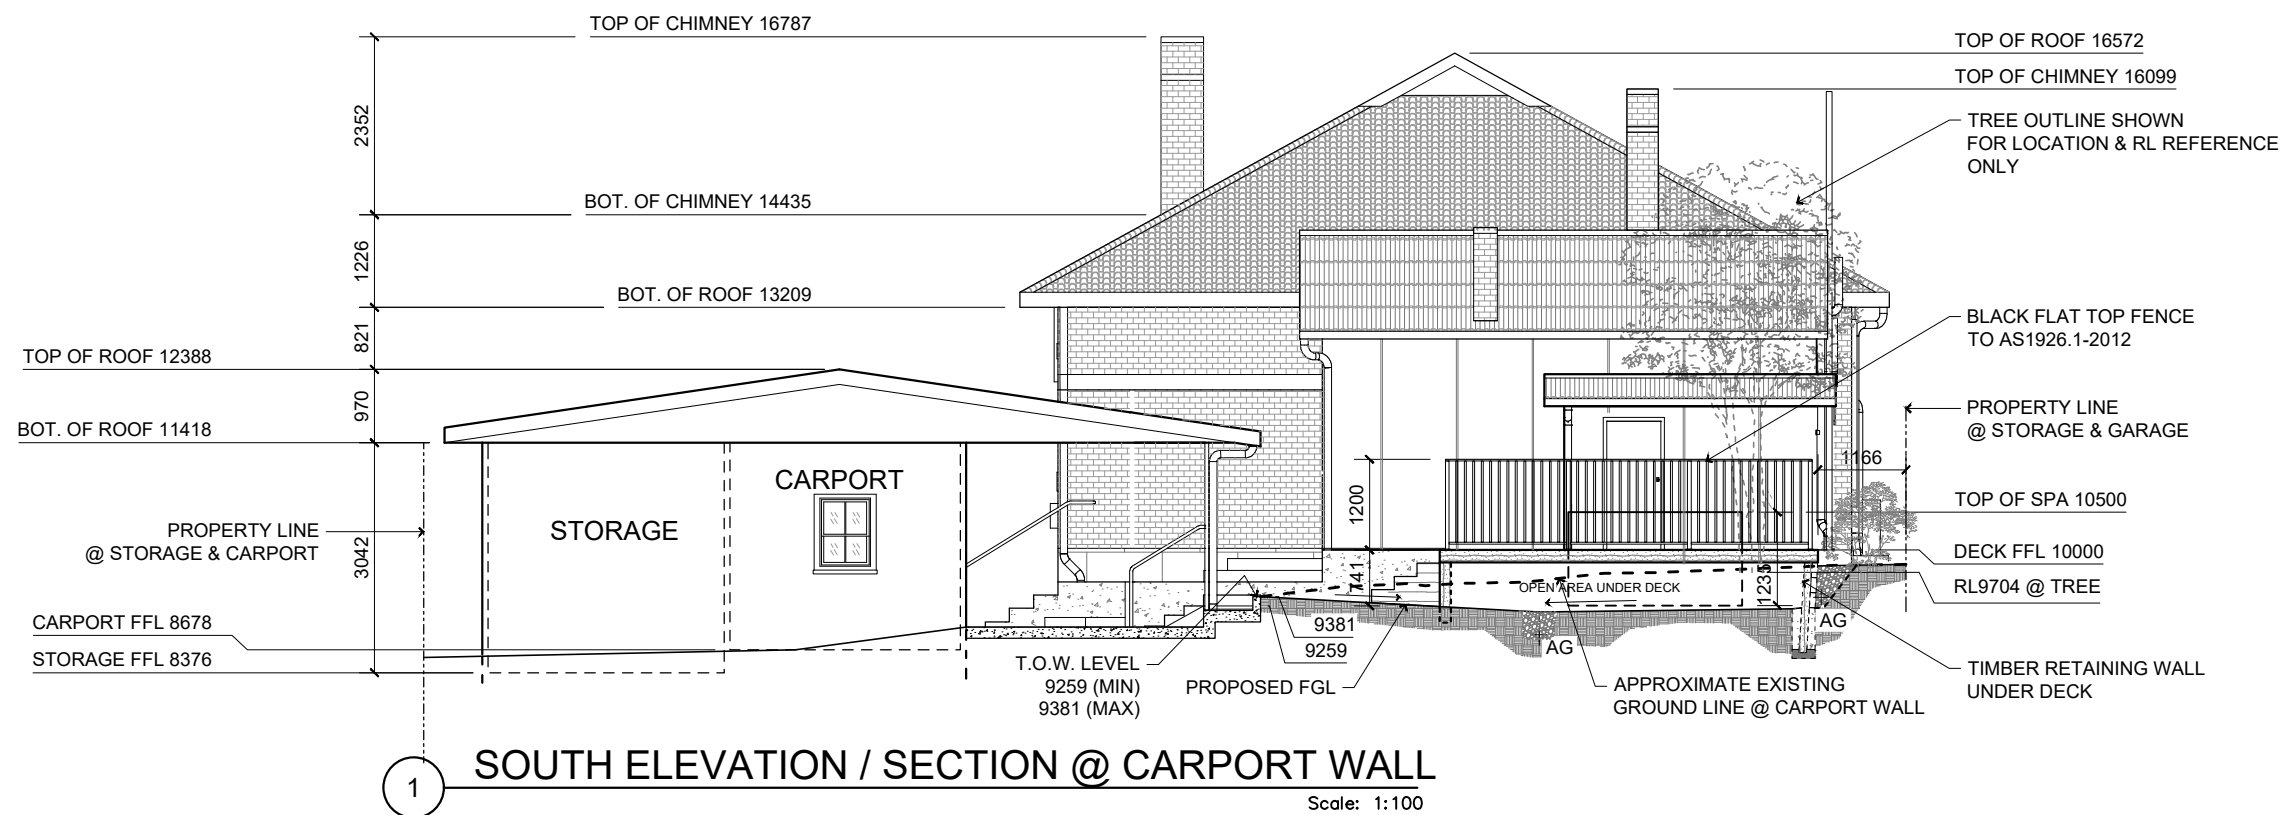

A3



ELEVATION DRAWINGS



Scale: 1:100


NORTH



ELIZABETH RAINE & JOHN SQUIRES
28 BROWN ST. DUNOG, NSW 2420, AUSTRALIA



client:	scale:	date:	revision:
	1:100	17MAR25	B
drawn by:	checked by:	drawing #:	
L.S.	NM	100-4	

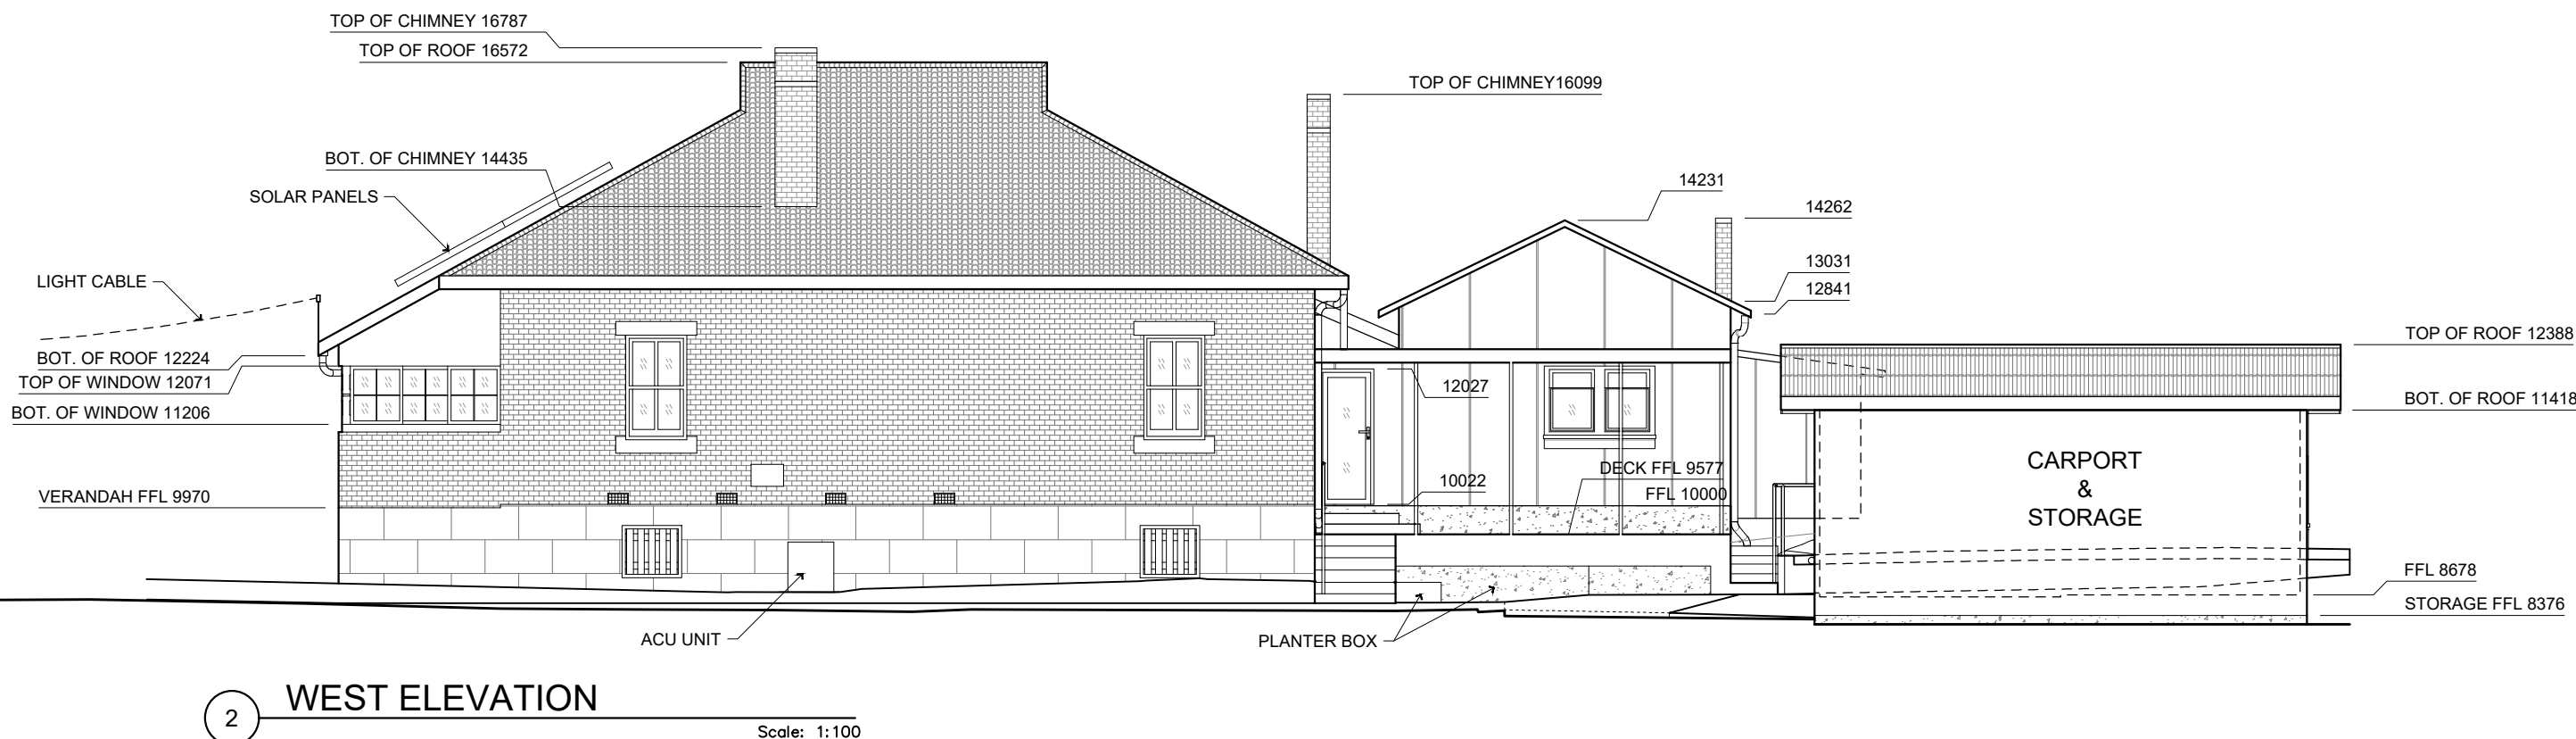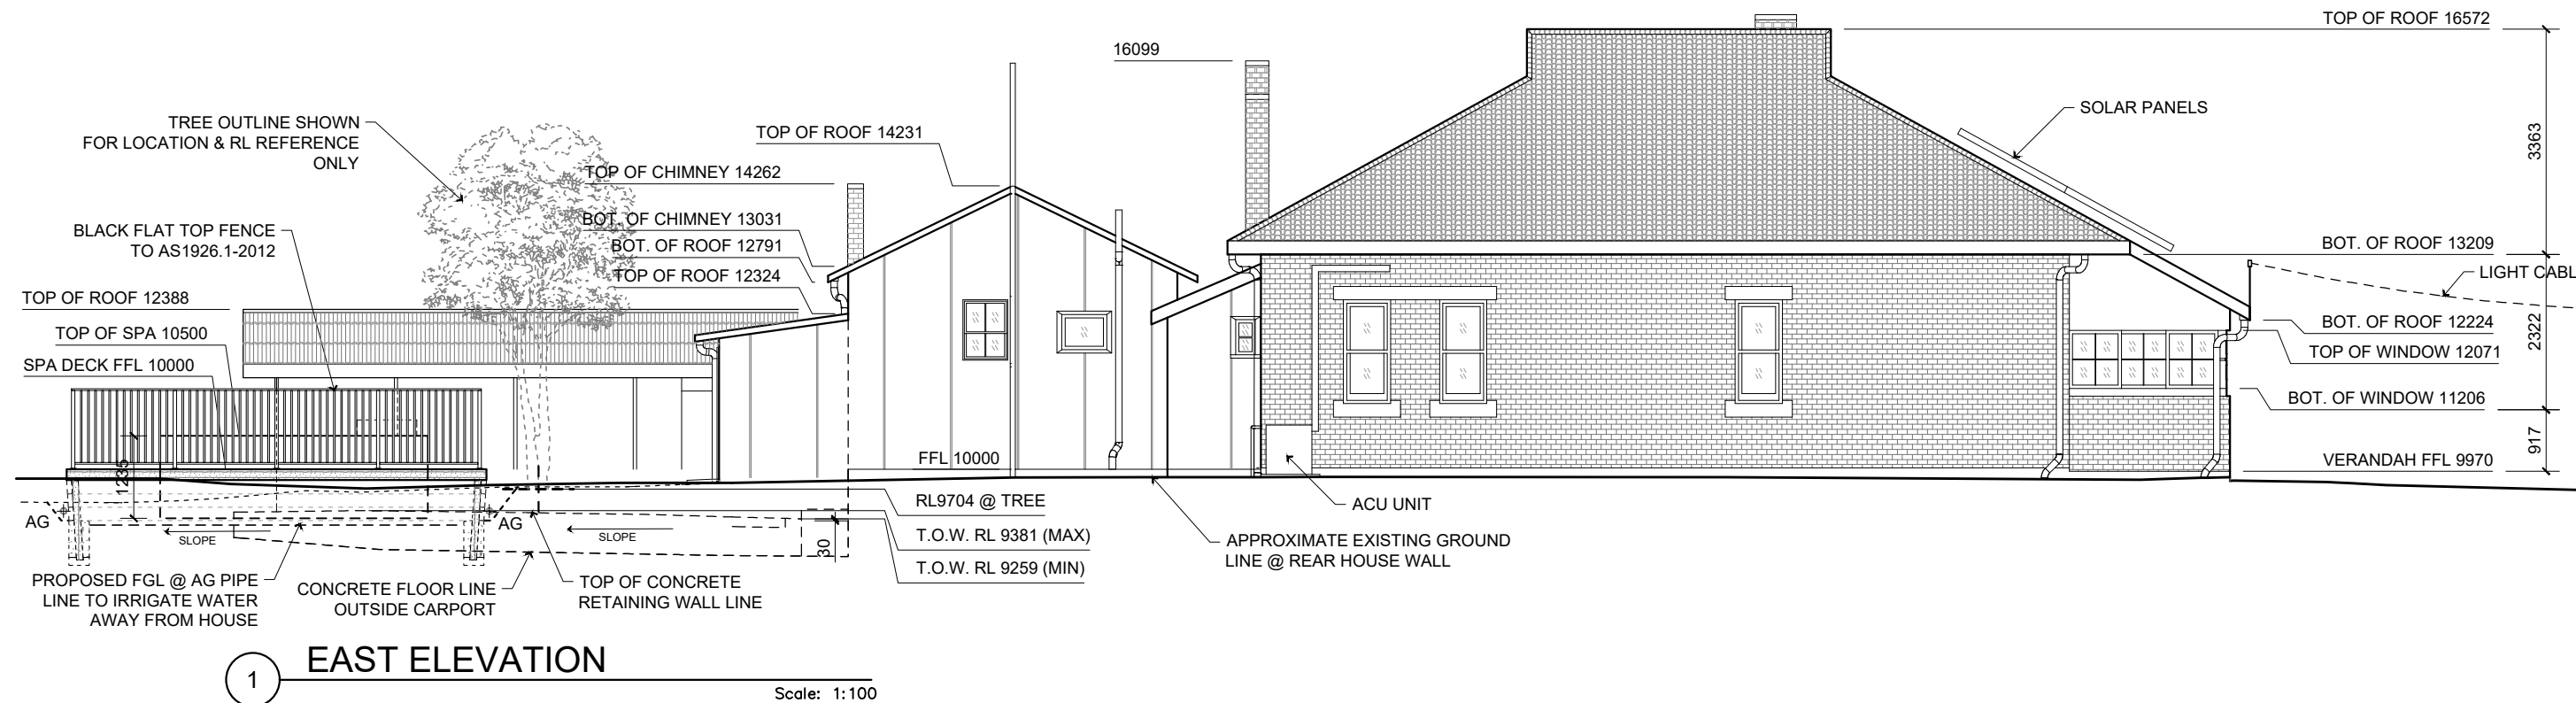

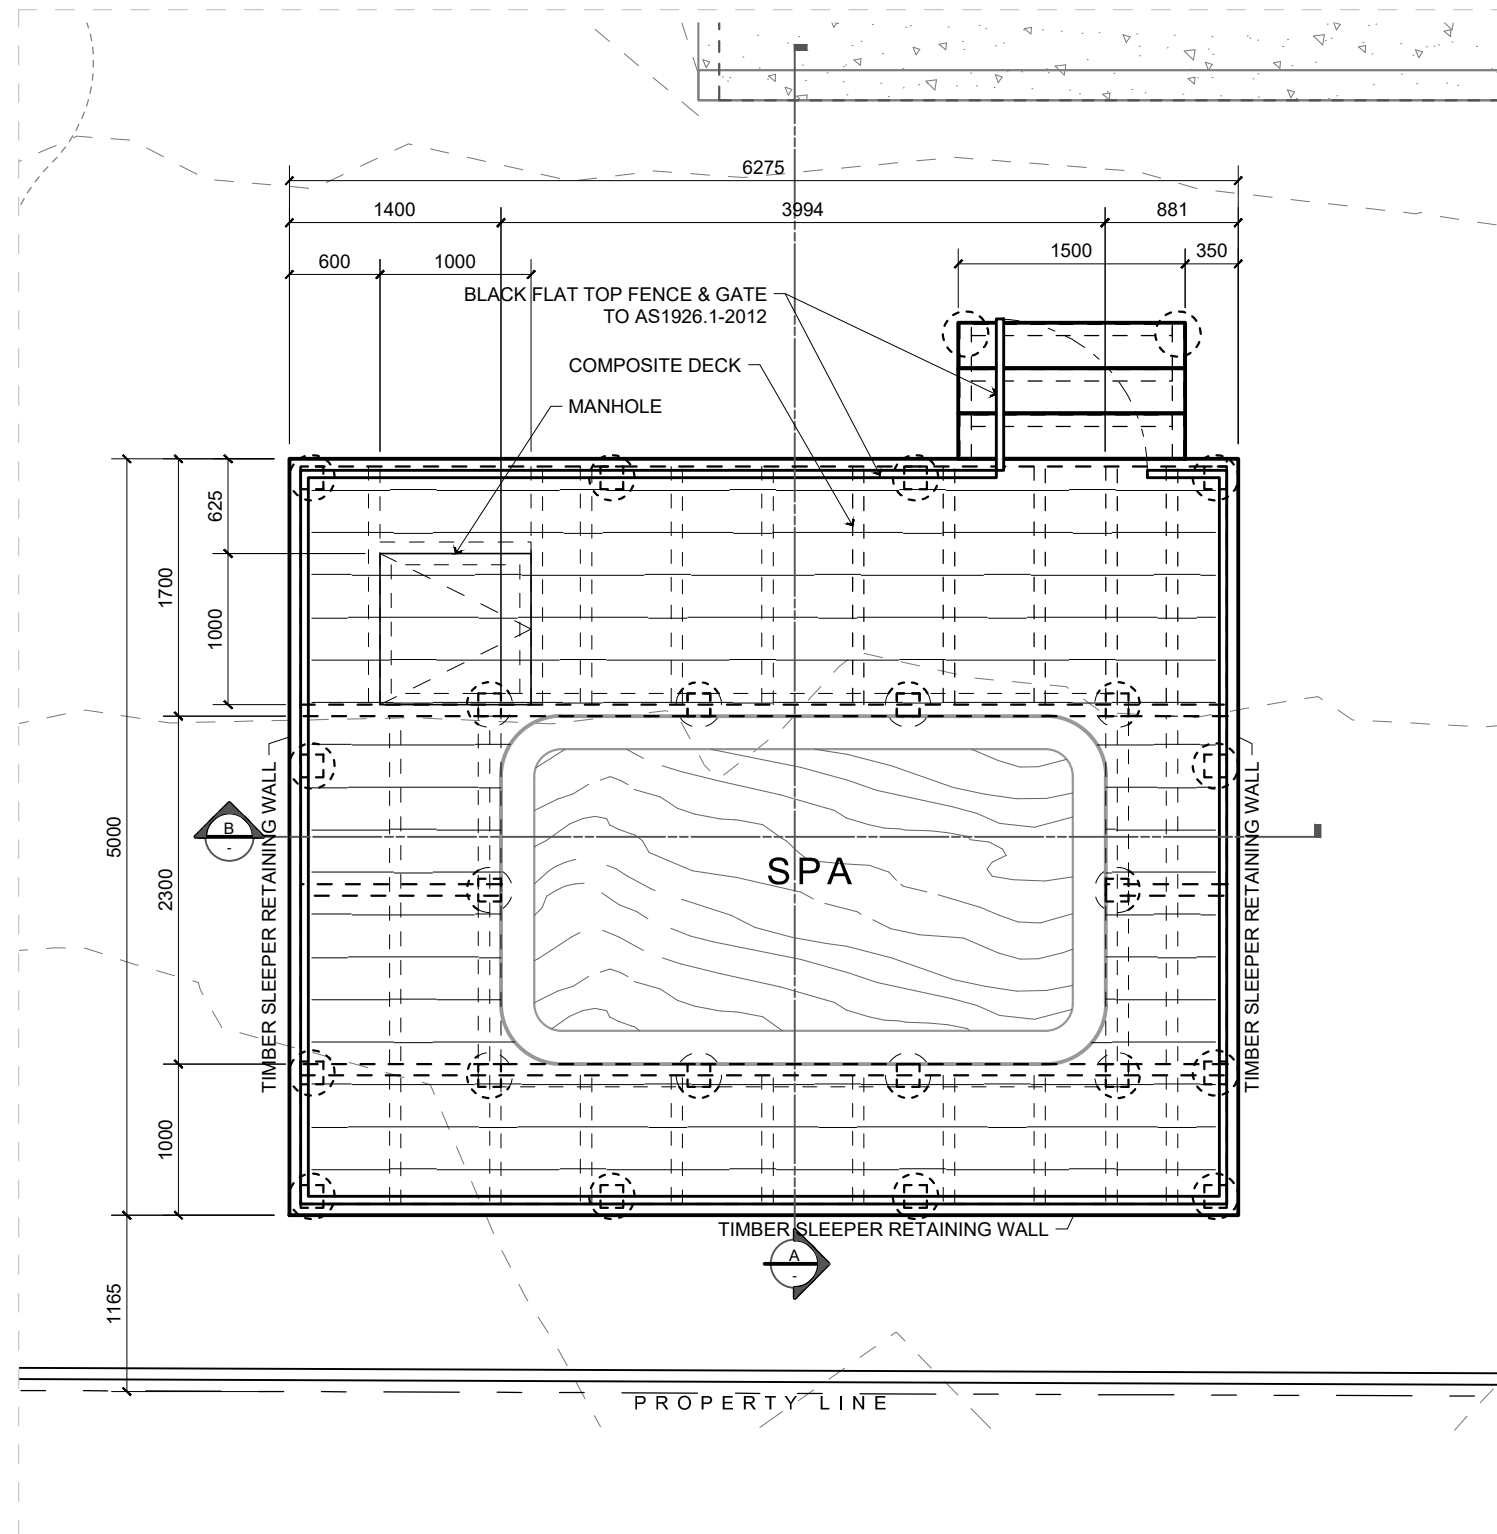

POOL PLAN & SECTION

Scale: 1:50

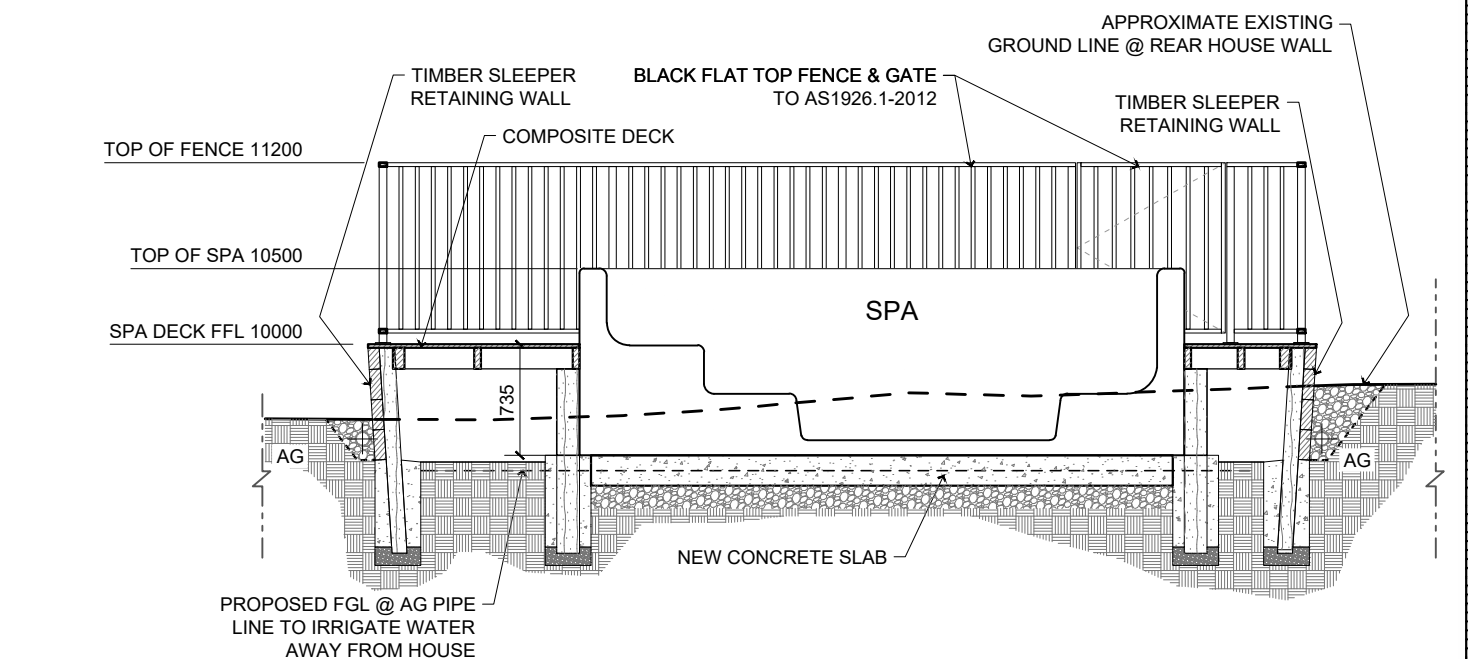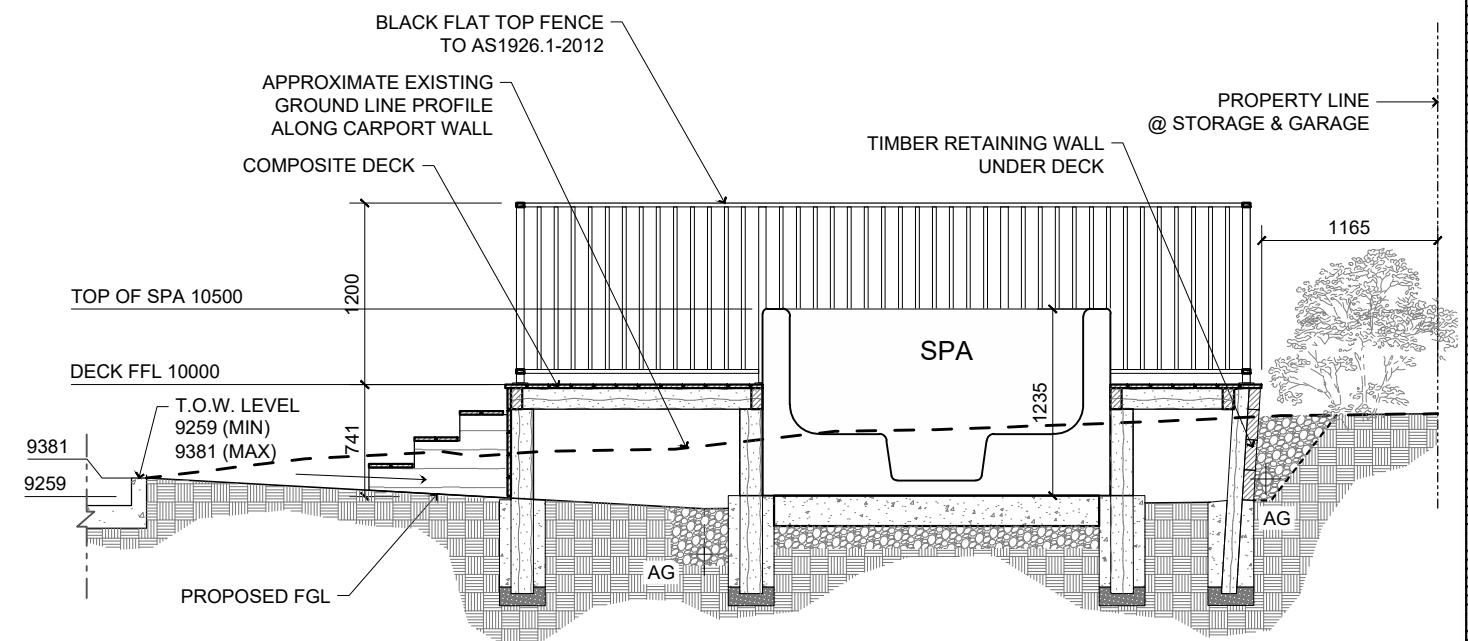

A3

NORTH	 SHOP 1/166 KELLY STREET, SCONE NSW 2337 ABN: 50 616 556 686	ELIZABETH RAINE & JOHN SQUIRES		
		28 BROWN ST. DUNGOG, NSW 2420, AUSTRALIA		
		client:		
		scale	date	revision
		1:50	17MAR25	B
drawn by	checked by	drawing #		
L.S.	NM	100-6		