

300 A1 PAPER mm DWG (m) @ 1:100 0 1 150 A3 PAPER mm DWG (m) @ 1:50 m 10 5 5 1 1 200 100 100 50 150 25 0 10 5 mm

01

SITE PLAN - ROOF

A3 @ 1:200 / A1 @ 1:100

1. DRAWINGS & DESIGN ARE THE INTELLECTUAL PROPERTY OF ROBERT MANN ARCHITECTURE AND DESIGN PTY LTD. THEY MUST NOT BE USED OR REPRODUCED WITHOUT WRITTEN CONSENT.  
2. ALL DIMENSIONS ARE IN MILLIMETRES UNLESS NOTED OTHERWISE.  
3. DO NOT SCALE DIRECTLY FROM DRAWINGS. USE WRITTEN DIMENSIONS ONLY.  
4. CONFIRM ALL DIMENSIONS AND LEVELS ON SITE, AND REPORT ANY DISCREPANCIES TO ARCHITECT, PRIOR TO THE COMMENCEMENT OF WORK.  
5. ISSUED DRAWINGS MUST BE READ IN CONJUNCTION WITH ENTIRE CONTRACT SET & CONSULTANTS DOCUMENTATION (REFER TO INDEX)

NOTES  
6. ENSURE ALL WORK IS UNDERTAKEN USING THE MOST RECENT ISSUE OF DOCUMENTATION (REFER TO REVISION ISSUE & DATE)  
7. REFER TO MATERIALS SCHEDULE, CONSTRUCTION SPEC, MANUFACTURES' SPEC, AND ENGINEERS' DETAILS  
8. COMPLY WITH ALL BUILDING CODES, REGULATIONS, & ORDINANCE REQUIREMENTS  
9. ALL EXISTING SITE DIMENSIONS AND LEVELS ARE SUBJECT TO SURVEY  
10. THESE DRAWINGS MUST NOT BE USED FOR CONSTRUCTION UNLESS SIGNED AND ISSUED AS 'FOR CONSTRUCTION' (REFER TO REVISION ISSUE)



E:ROBERT@ROBERTMANNARCHITECT.COM.AU  
PHONE: 0415 709 425 ACN: 153 316 584  
POST: P.O. BOX 49 SPRINGWOOD NSW 2777  
REGISTERED ARCHITECT № 10315 (NSW)

Robert Mann  
ARCHITECTURE + DESIGN


CLIENT:  
R. & E. MANN  
ISSUED AS:  
DA

PROJECT TITLE:  
MULTI-DWELLING HOUSING  
SITE ADDRESS:  
20 LOVEDALE WAY  
FORSTER


NOTIFICATION  
FILE PATH: U:\projects\forster\PROJECTS\20 LOVEDALE WAY\Forster\ARCHICAD\20 LOVEDALE - landscape legend.plt

3/24/25

PAGE INFO

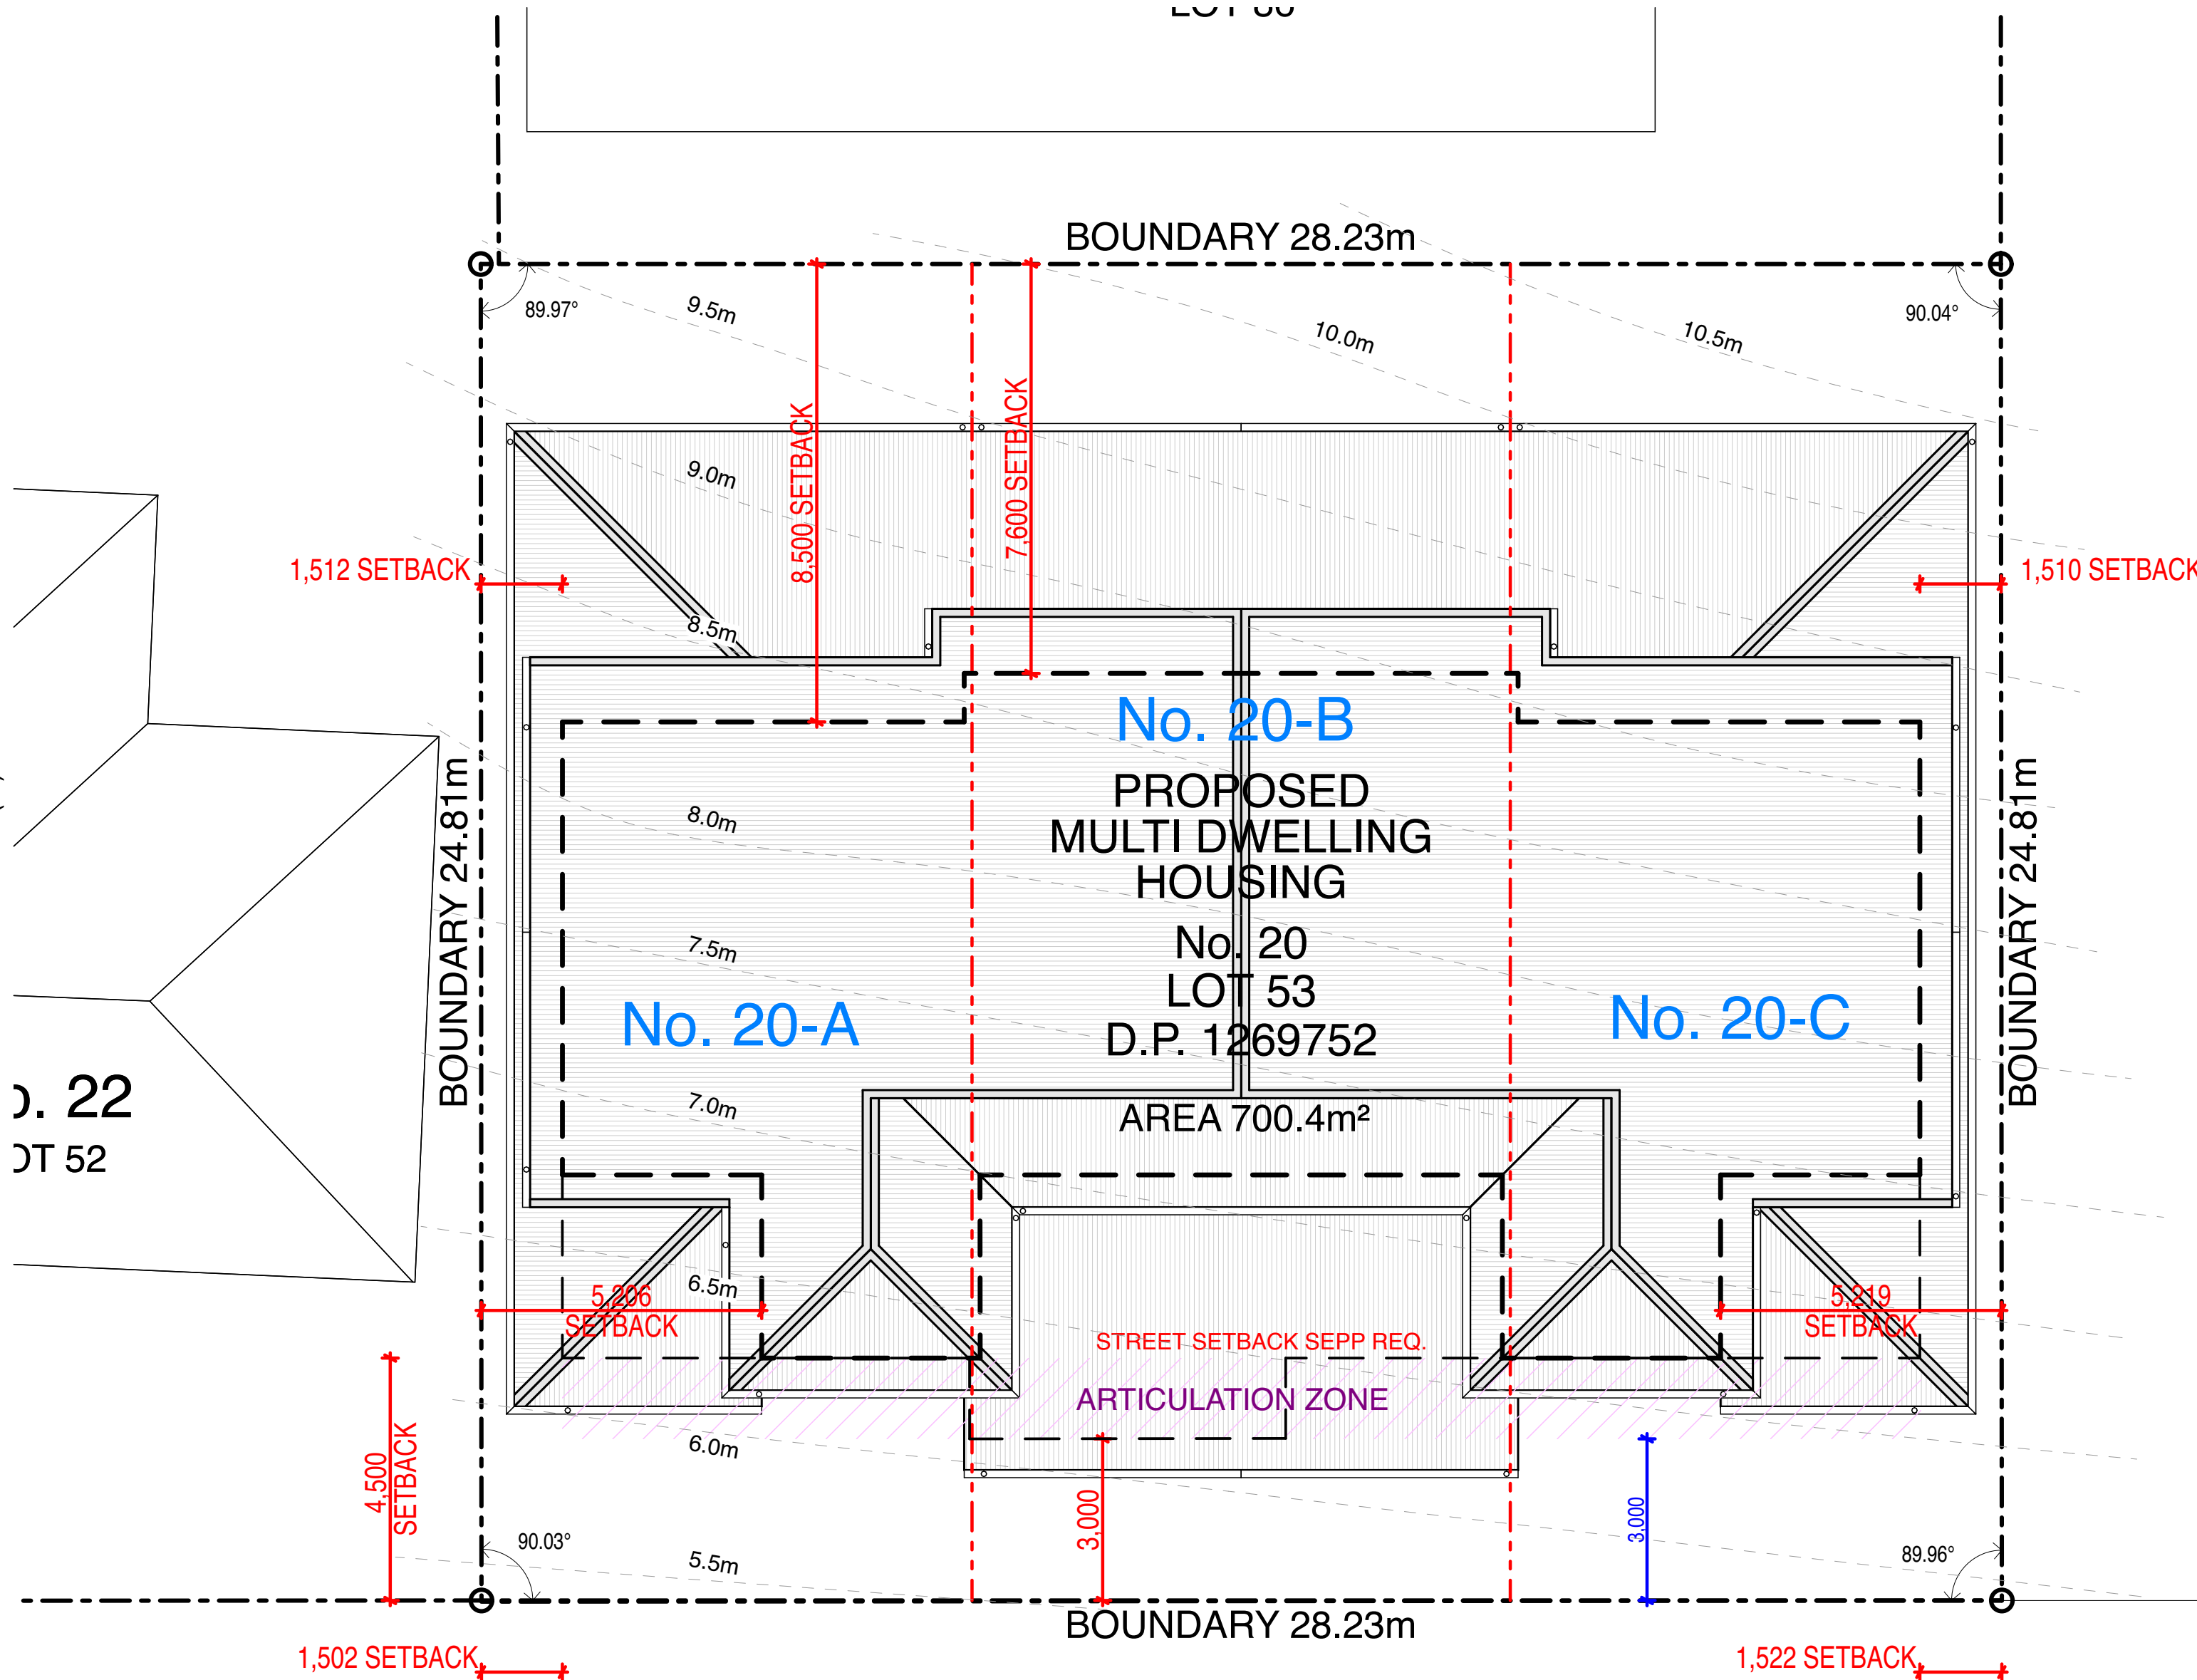


No. 19  
LOT 85

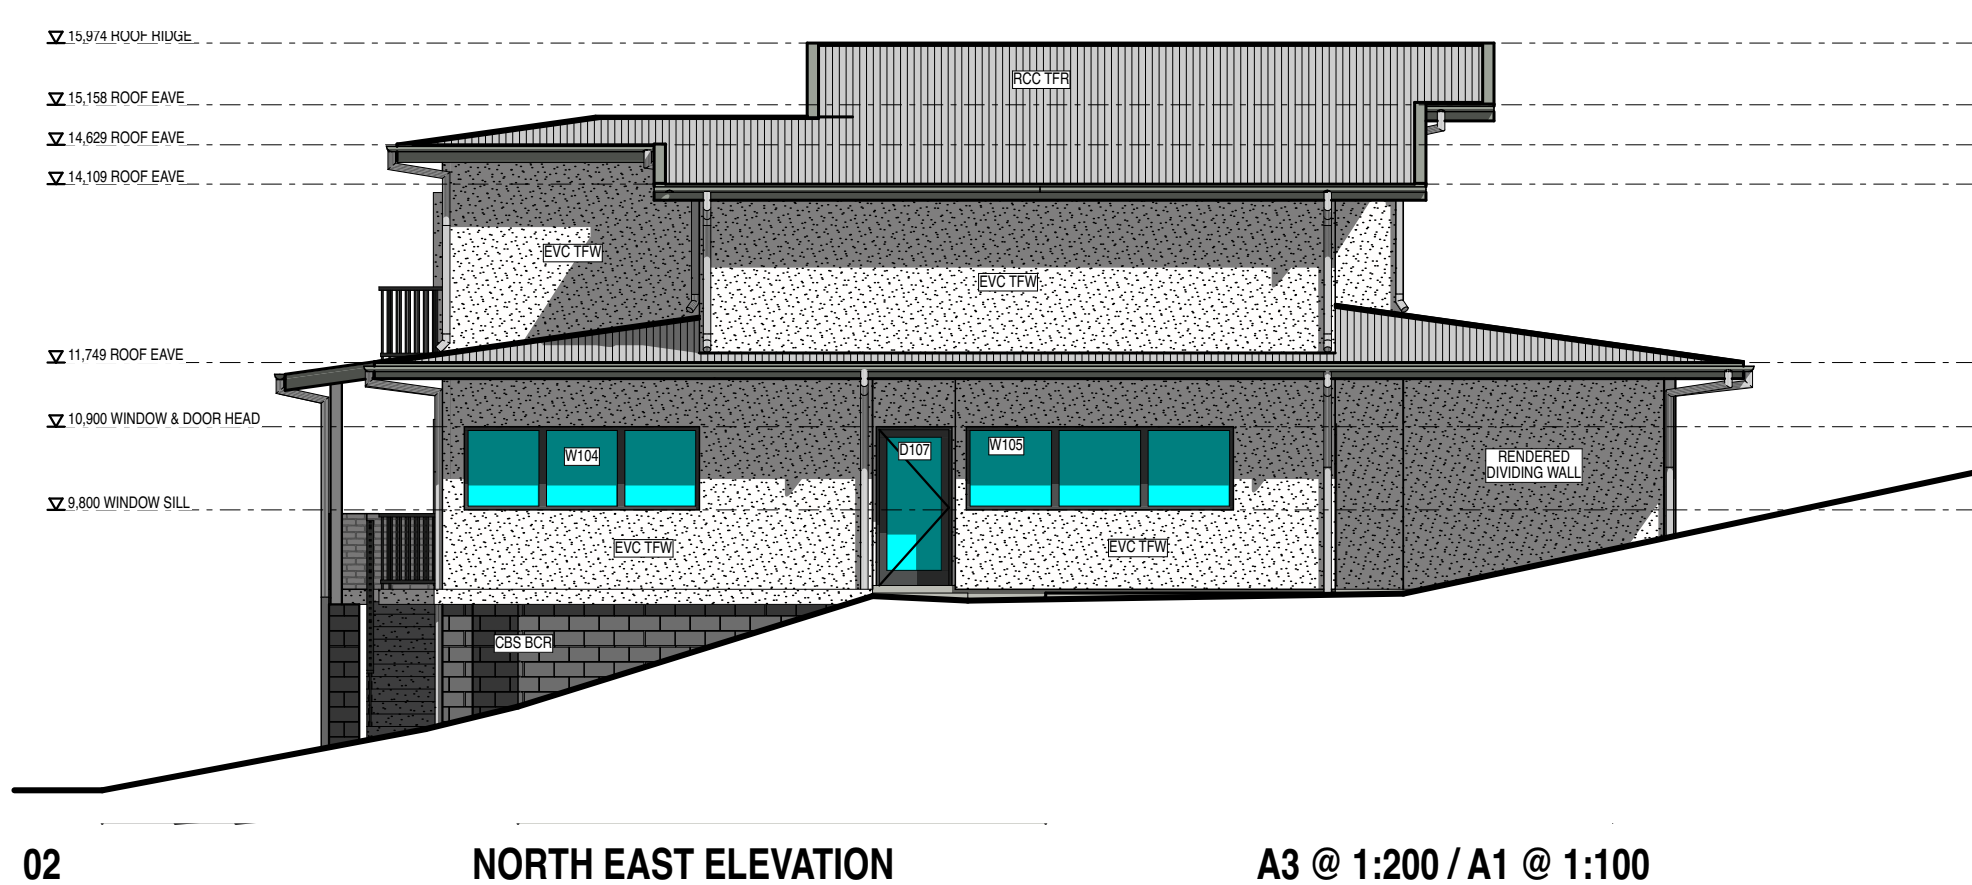

02

NORTH EAST ELEVATION


A3 @ 1:200 / A1 @ 1:100

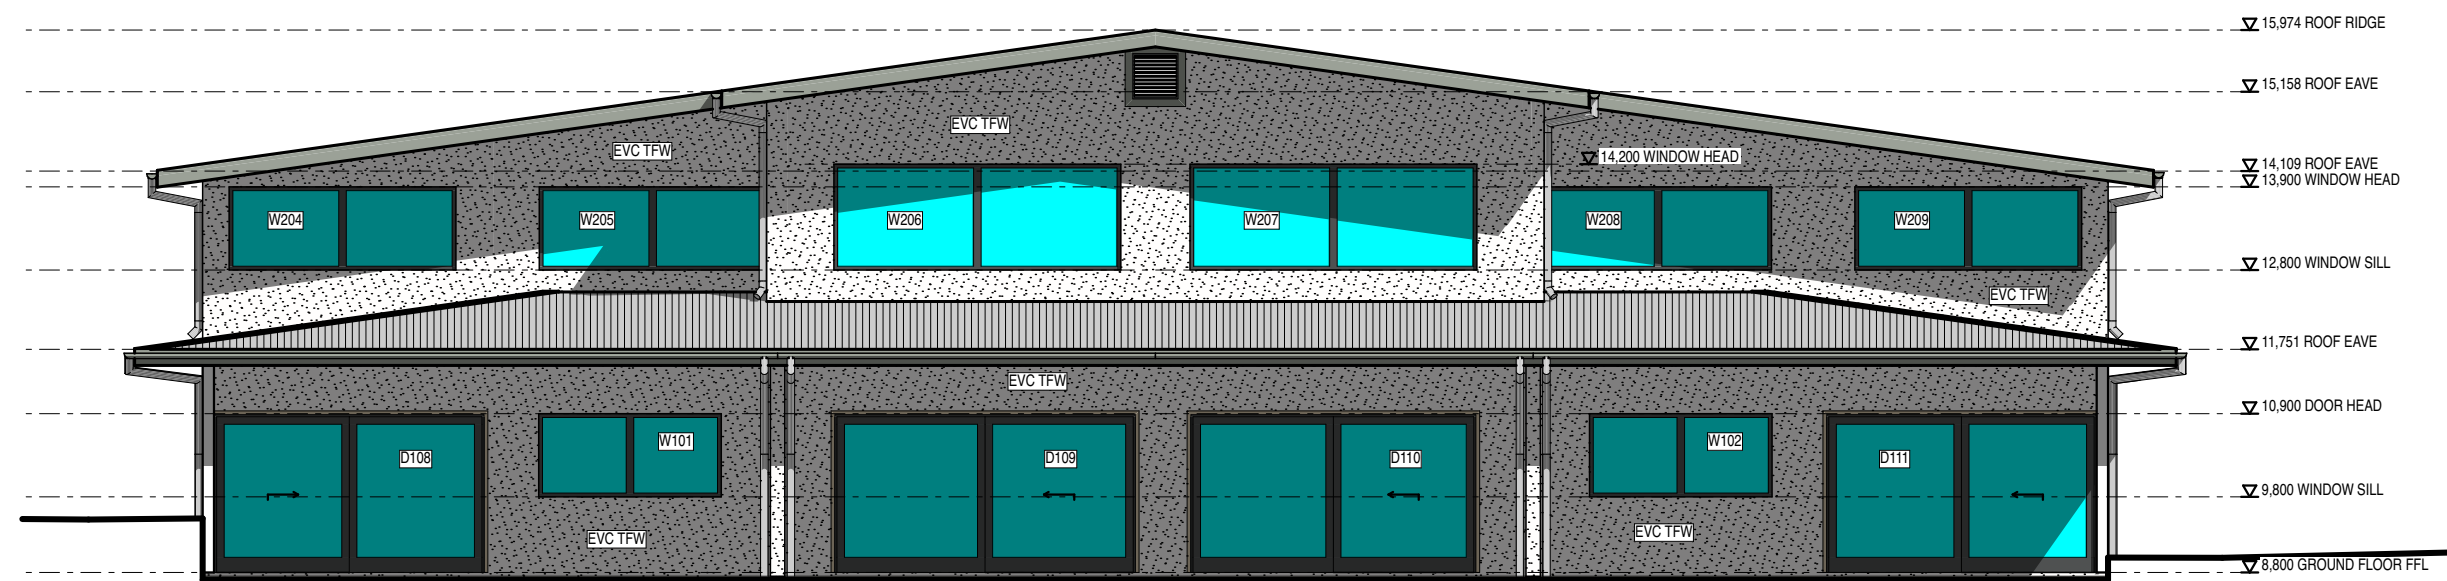

03

NORTH WEST ELEVATION


A3 @ 1:200 / A1 @ 1:100

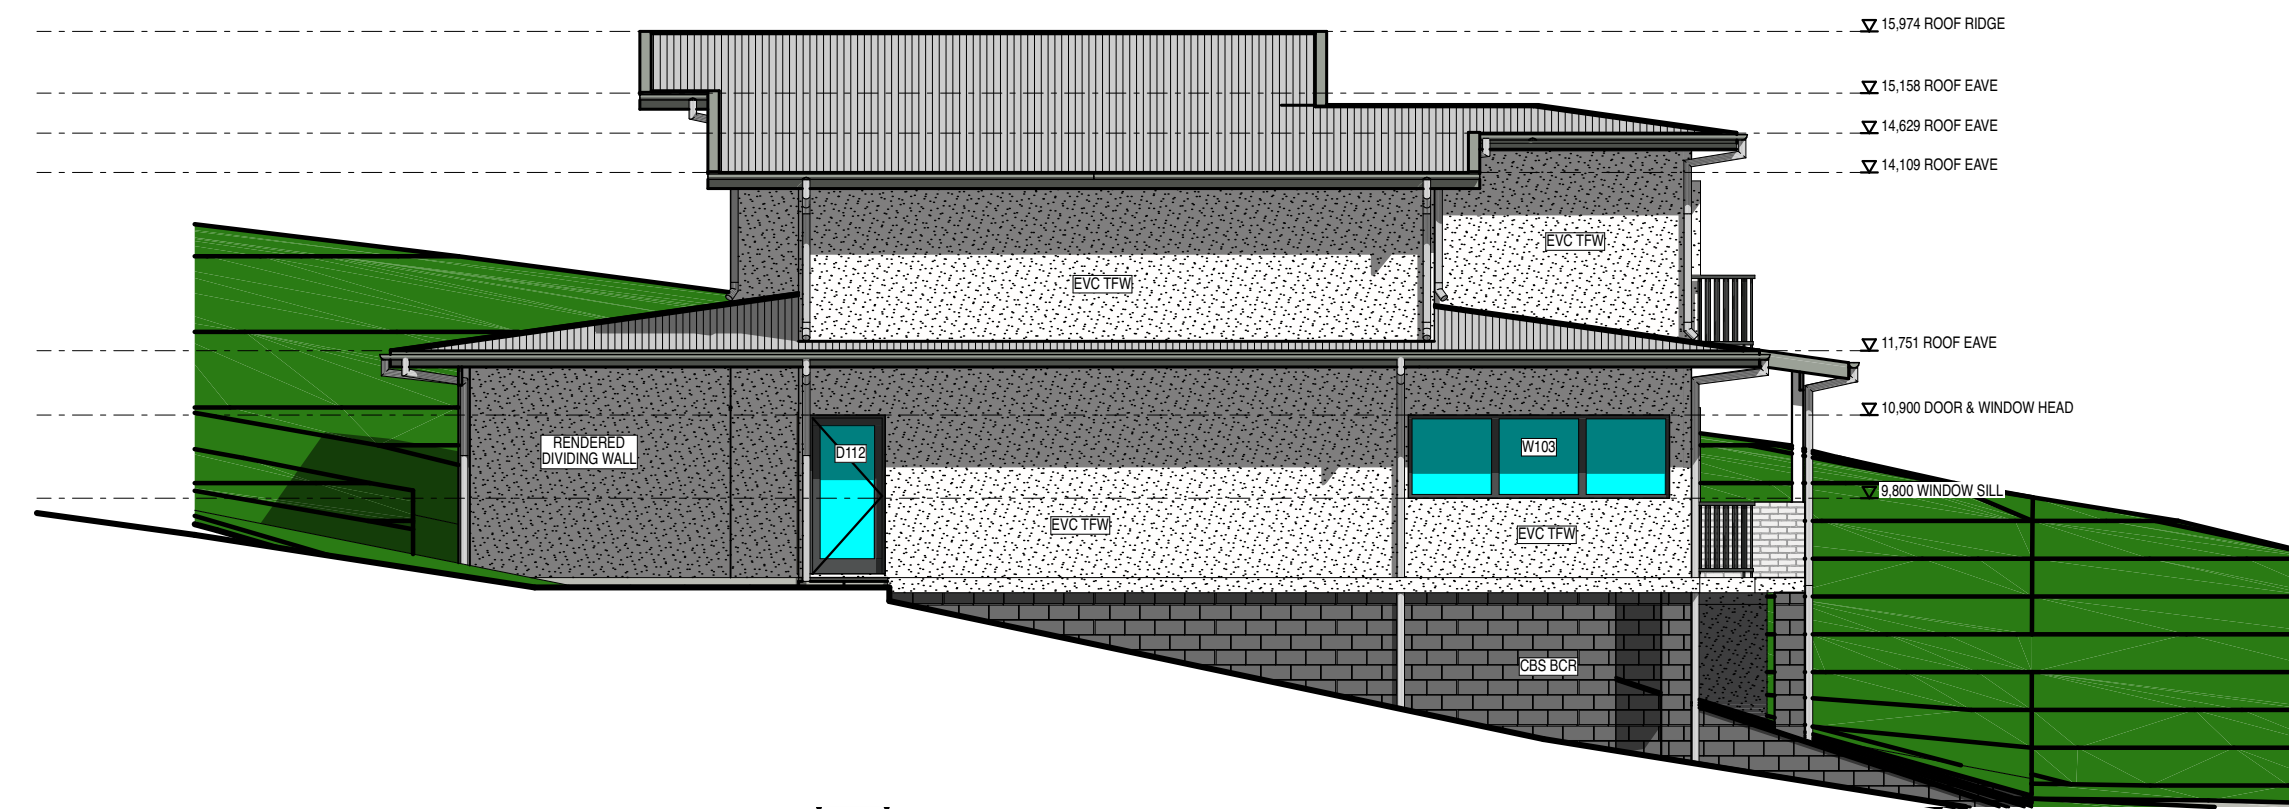

04

SOUTH WEST ELEVATION

A3 @ 1:200 / A1 @ 1:100

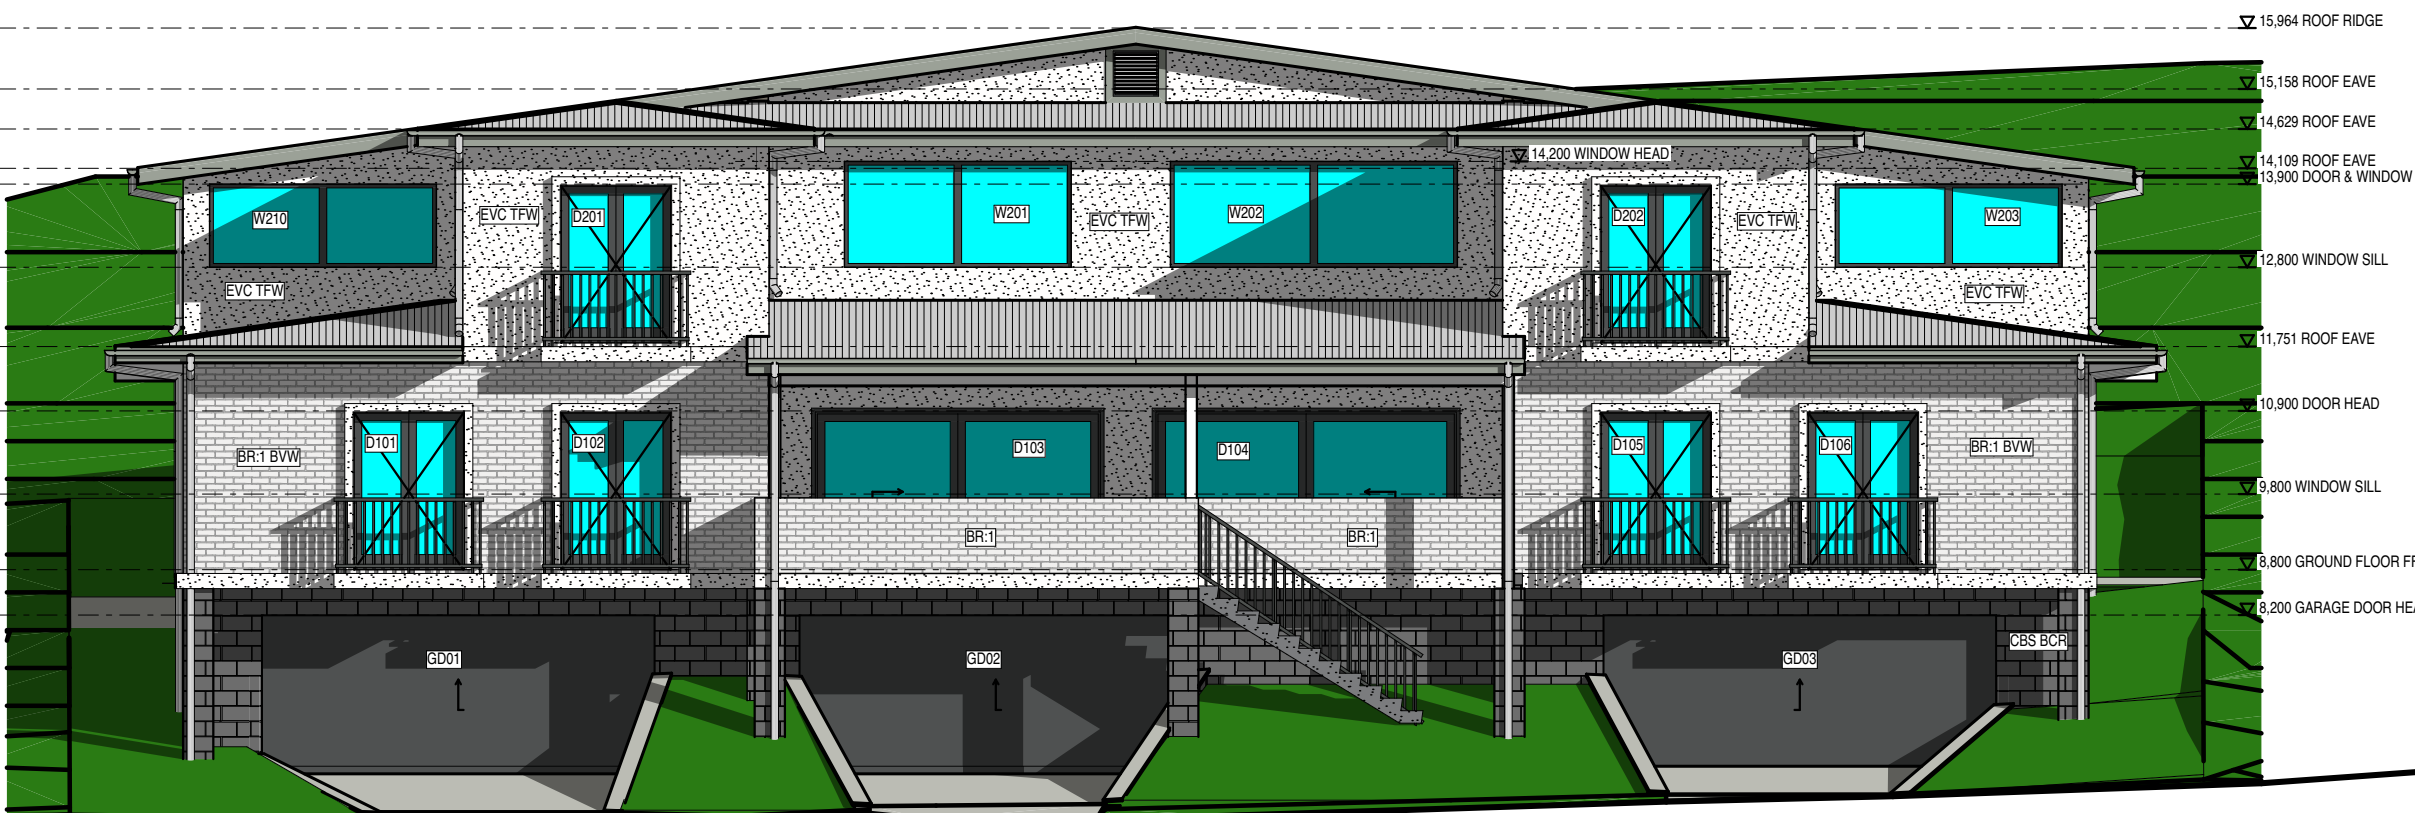

05

SOUTH EAST ELEVATION

A3 @ 1:200 / A1 @ 1:100