



HUNTER WATER CORPORATION

A.B.N. 46 228 513 446

Developer Plan


Enquiries: 1300 657 657



RATEABLE PREMISE NO.: 7698358073

LOT/SECTION/DP: Lot 2 DP 1099745

PROPERTY ADDRESS: 25 HILLVIEW AVE, BENDOLBA NSW 2420

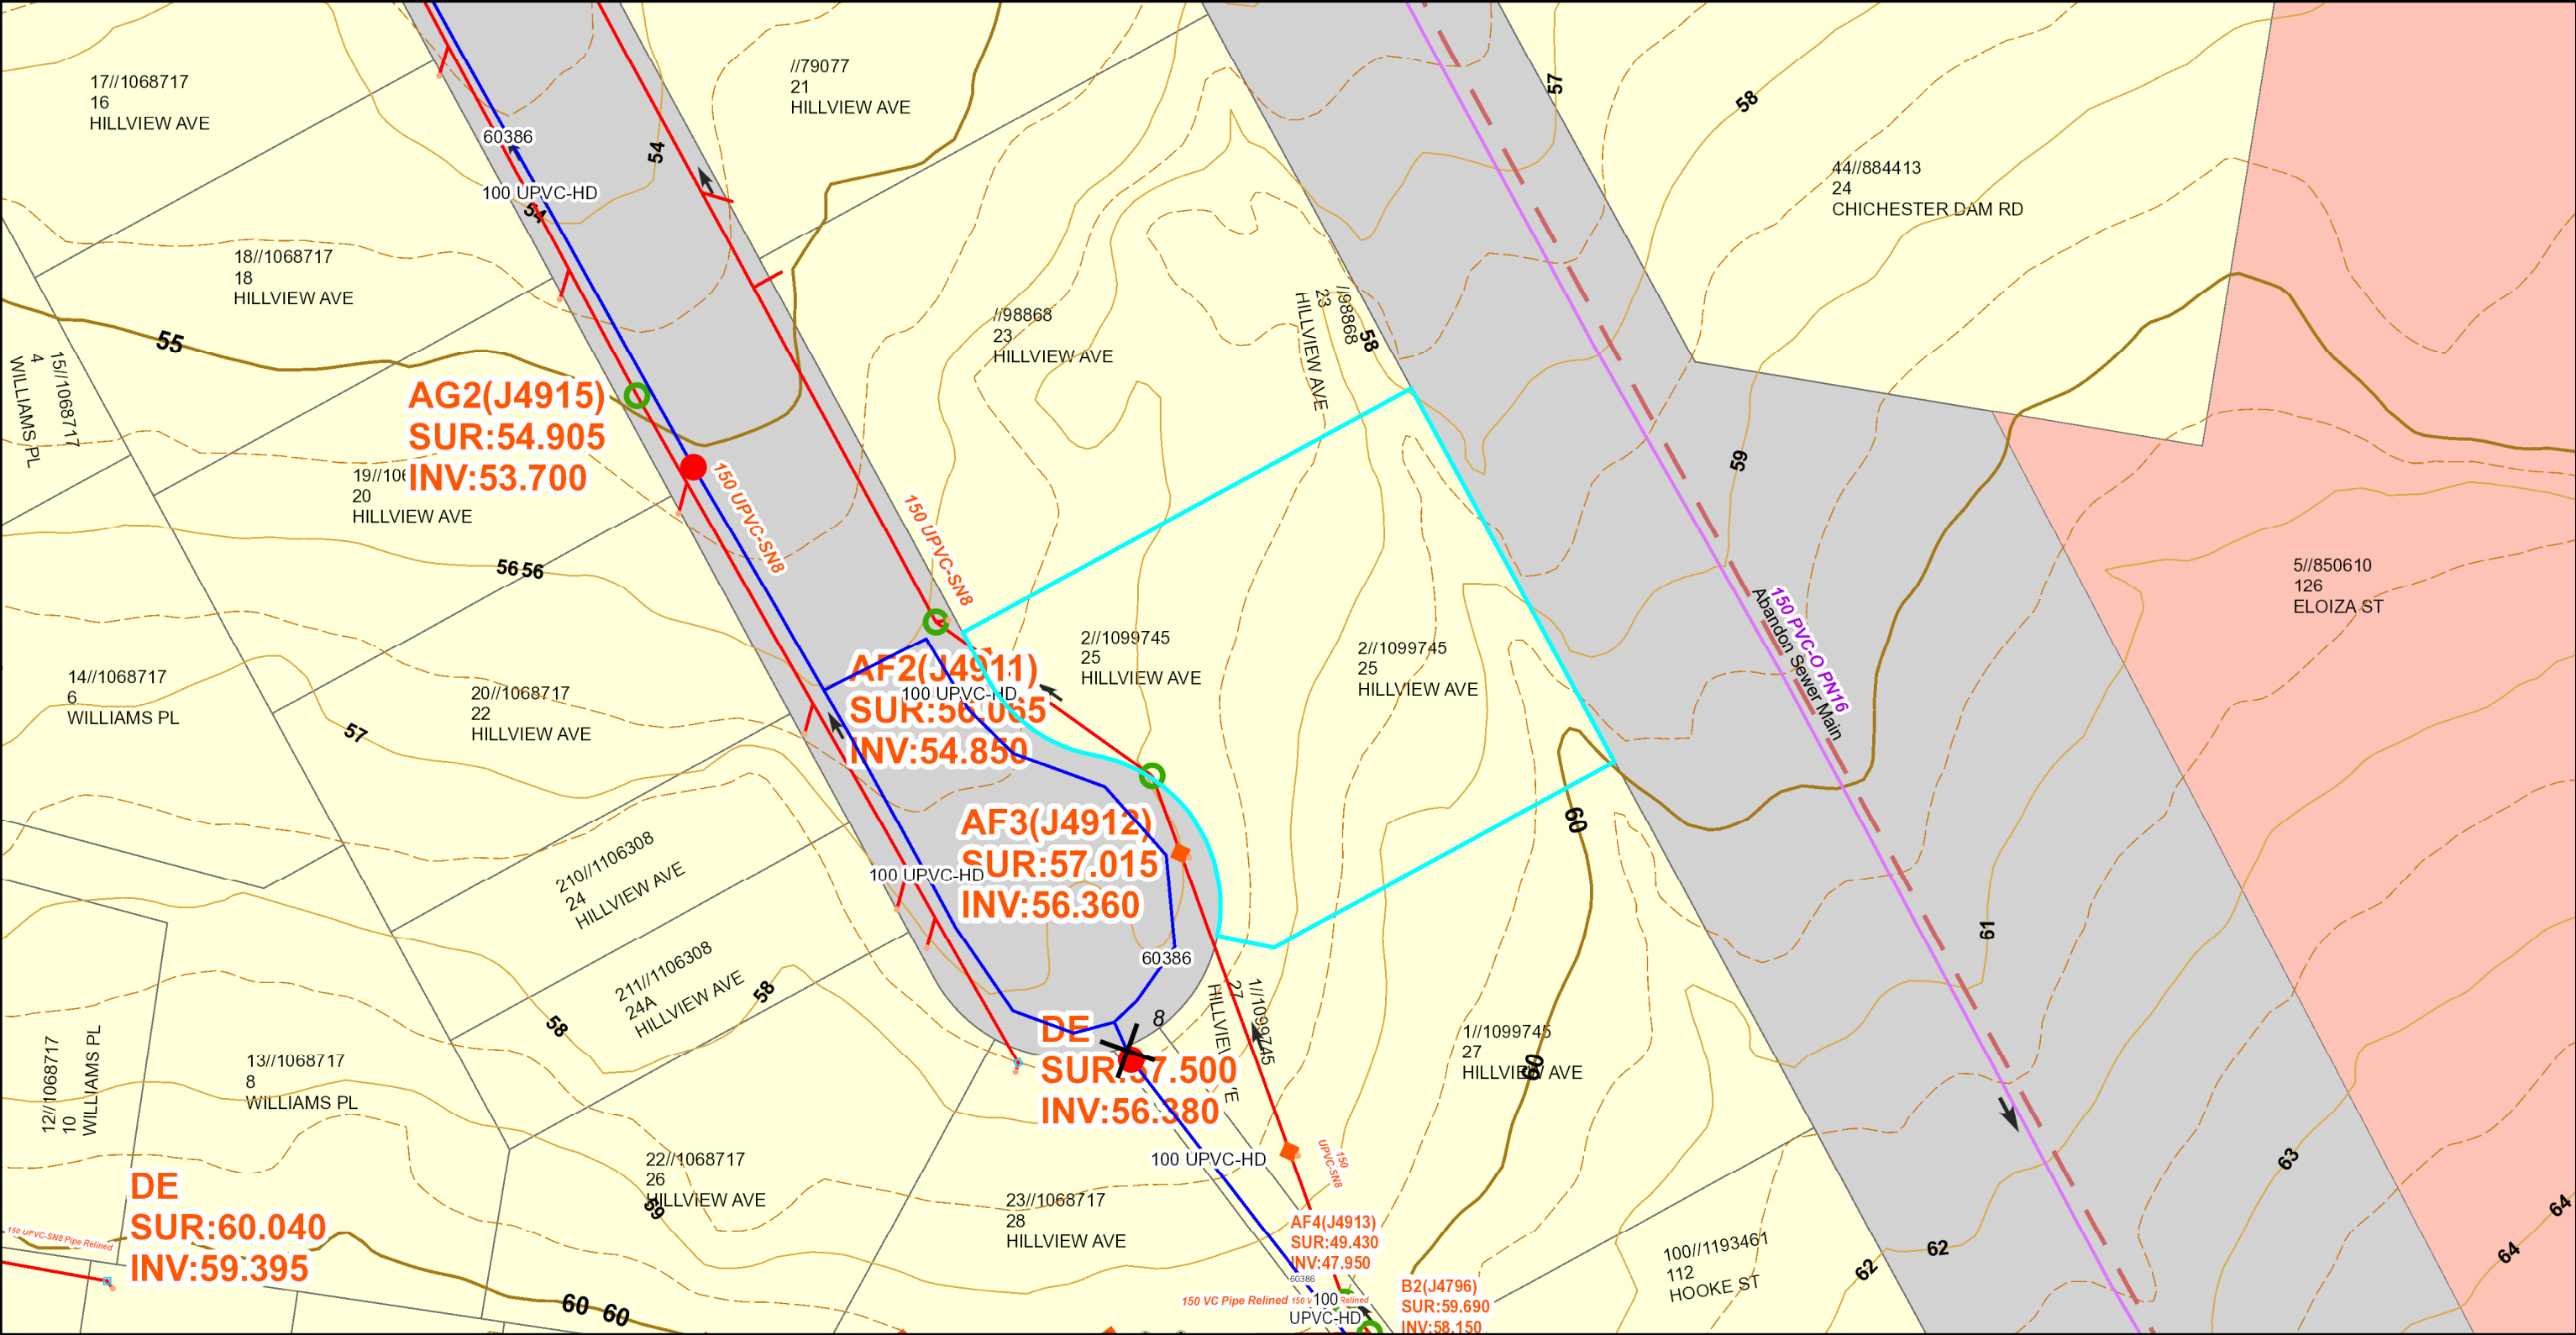

Date: 14/04/2025

Scale: at A3 1:500

CADASTRAL DATA © Department Finance,  
Services & Innovation [Nov 2017].  
Modified [14/04/2025] AERIAL DATA © NearMap  
CONTOUR DATA © AAMHatch  
© Department of Planning

SEWER/WATER/RECYCLED WATER/ELECTRICAL  
UTILITY DATA  
© HUNTER WATER CORPORATION

HUNTER WATER ASSETS POSITION ARE  
APPROXIMATE ONLY.  
SUBJECT PROPERTY BOLDED.  
ALL MEASUREMENTS ARE METRIC.

IMPORTANT:

ANY INFORMATION ON THIS PLAN MAY NOT BE UP TO DATE AND THE CORPORATION ACCEPTS NO RESPONSIBILITY  
FOR ITS ACCURACY.