


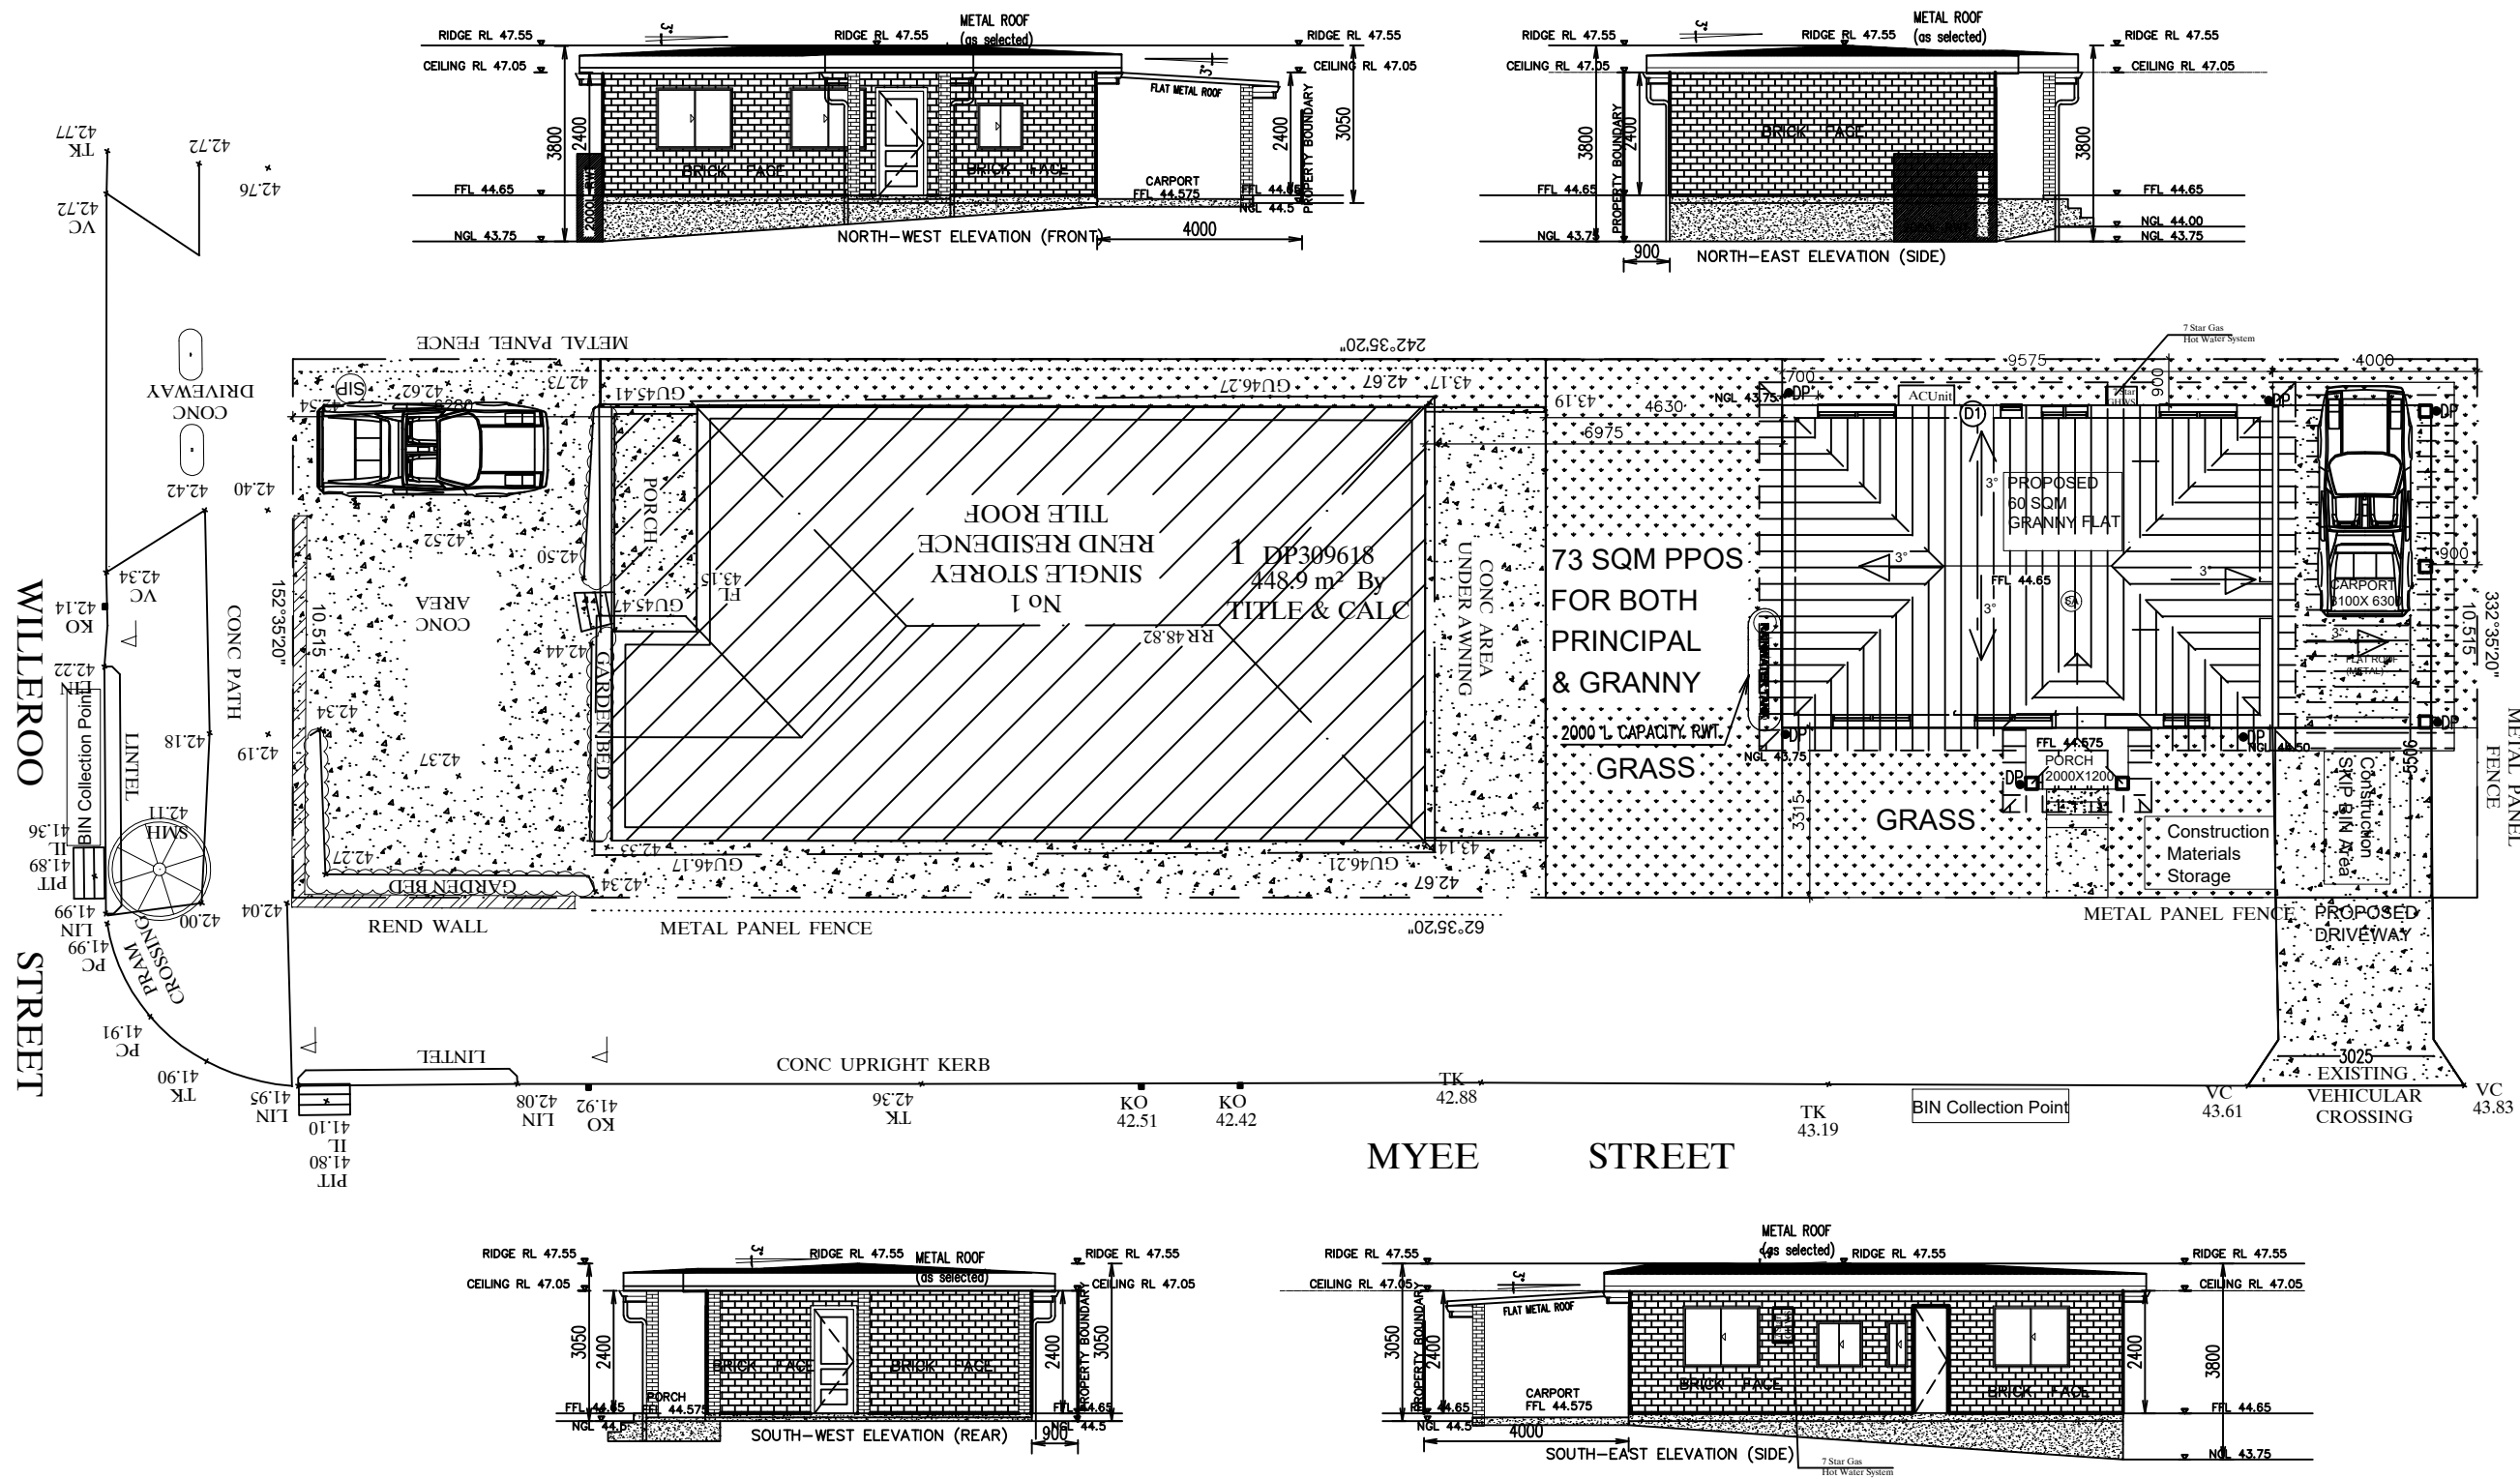

|              |     |                                                                  |   |   |                                |                    |                                          |                                                            |                                        |
|--------------|-----|------------------------------------------------------------------|---|---|--------------------------------|--------------------|------------------------------------------|------------------------------------------------------------|----------------------------------------|
| Designed by: | M.Y | ERTAZ H, CHOWDHURY<br>MIEAust., CPEng. NPER,<br>Reg. No. 2214897 | Australiawide Consulting Services P/L<br>Civil & Structural Engineering and Project Management<br>1369 Canterbury Rd, Punchbowl, NSW 2196<br>T: 97937998 M: 0420710548 Email: ertaz1@hotmail.com | Architect:<br>Australiawide Consulting Services P/L<br>Civil & Structural Engineering and Project Management<br>1369 CANTERBURY RD, Punchbowl, NSW 2196<br>T: 97937998 M: 0420710548 Email: ertaz1@hotmail.com | Client:<br>Mrs. Rokshana Haque | Project North:<br> | Project:<br>Proposed Secondary Dwellings | Job: 1 Willeroo St Lakemba<br><br>Title: NOTIFICATION PLAN | Date:<br>13-12-2024                    |
| Checked by:  | E.C |                                                                  |   |   |                                |                    |                                          |                                                            | Scale @A3: NTS<br>Drg No.<br>ACS-NP-10 |