


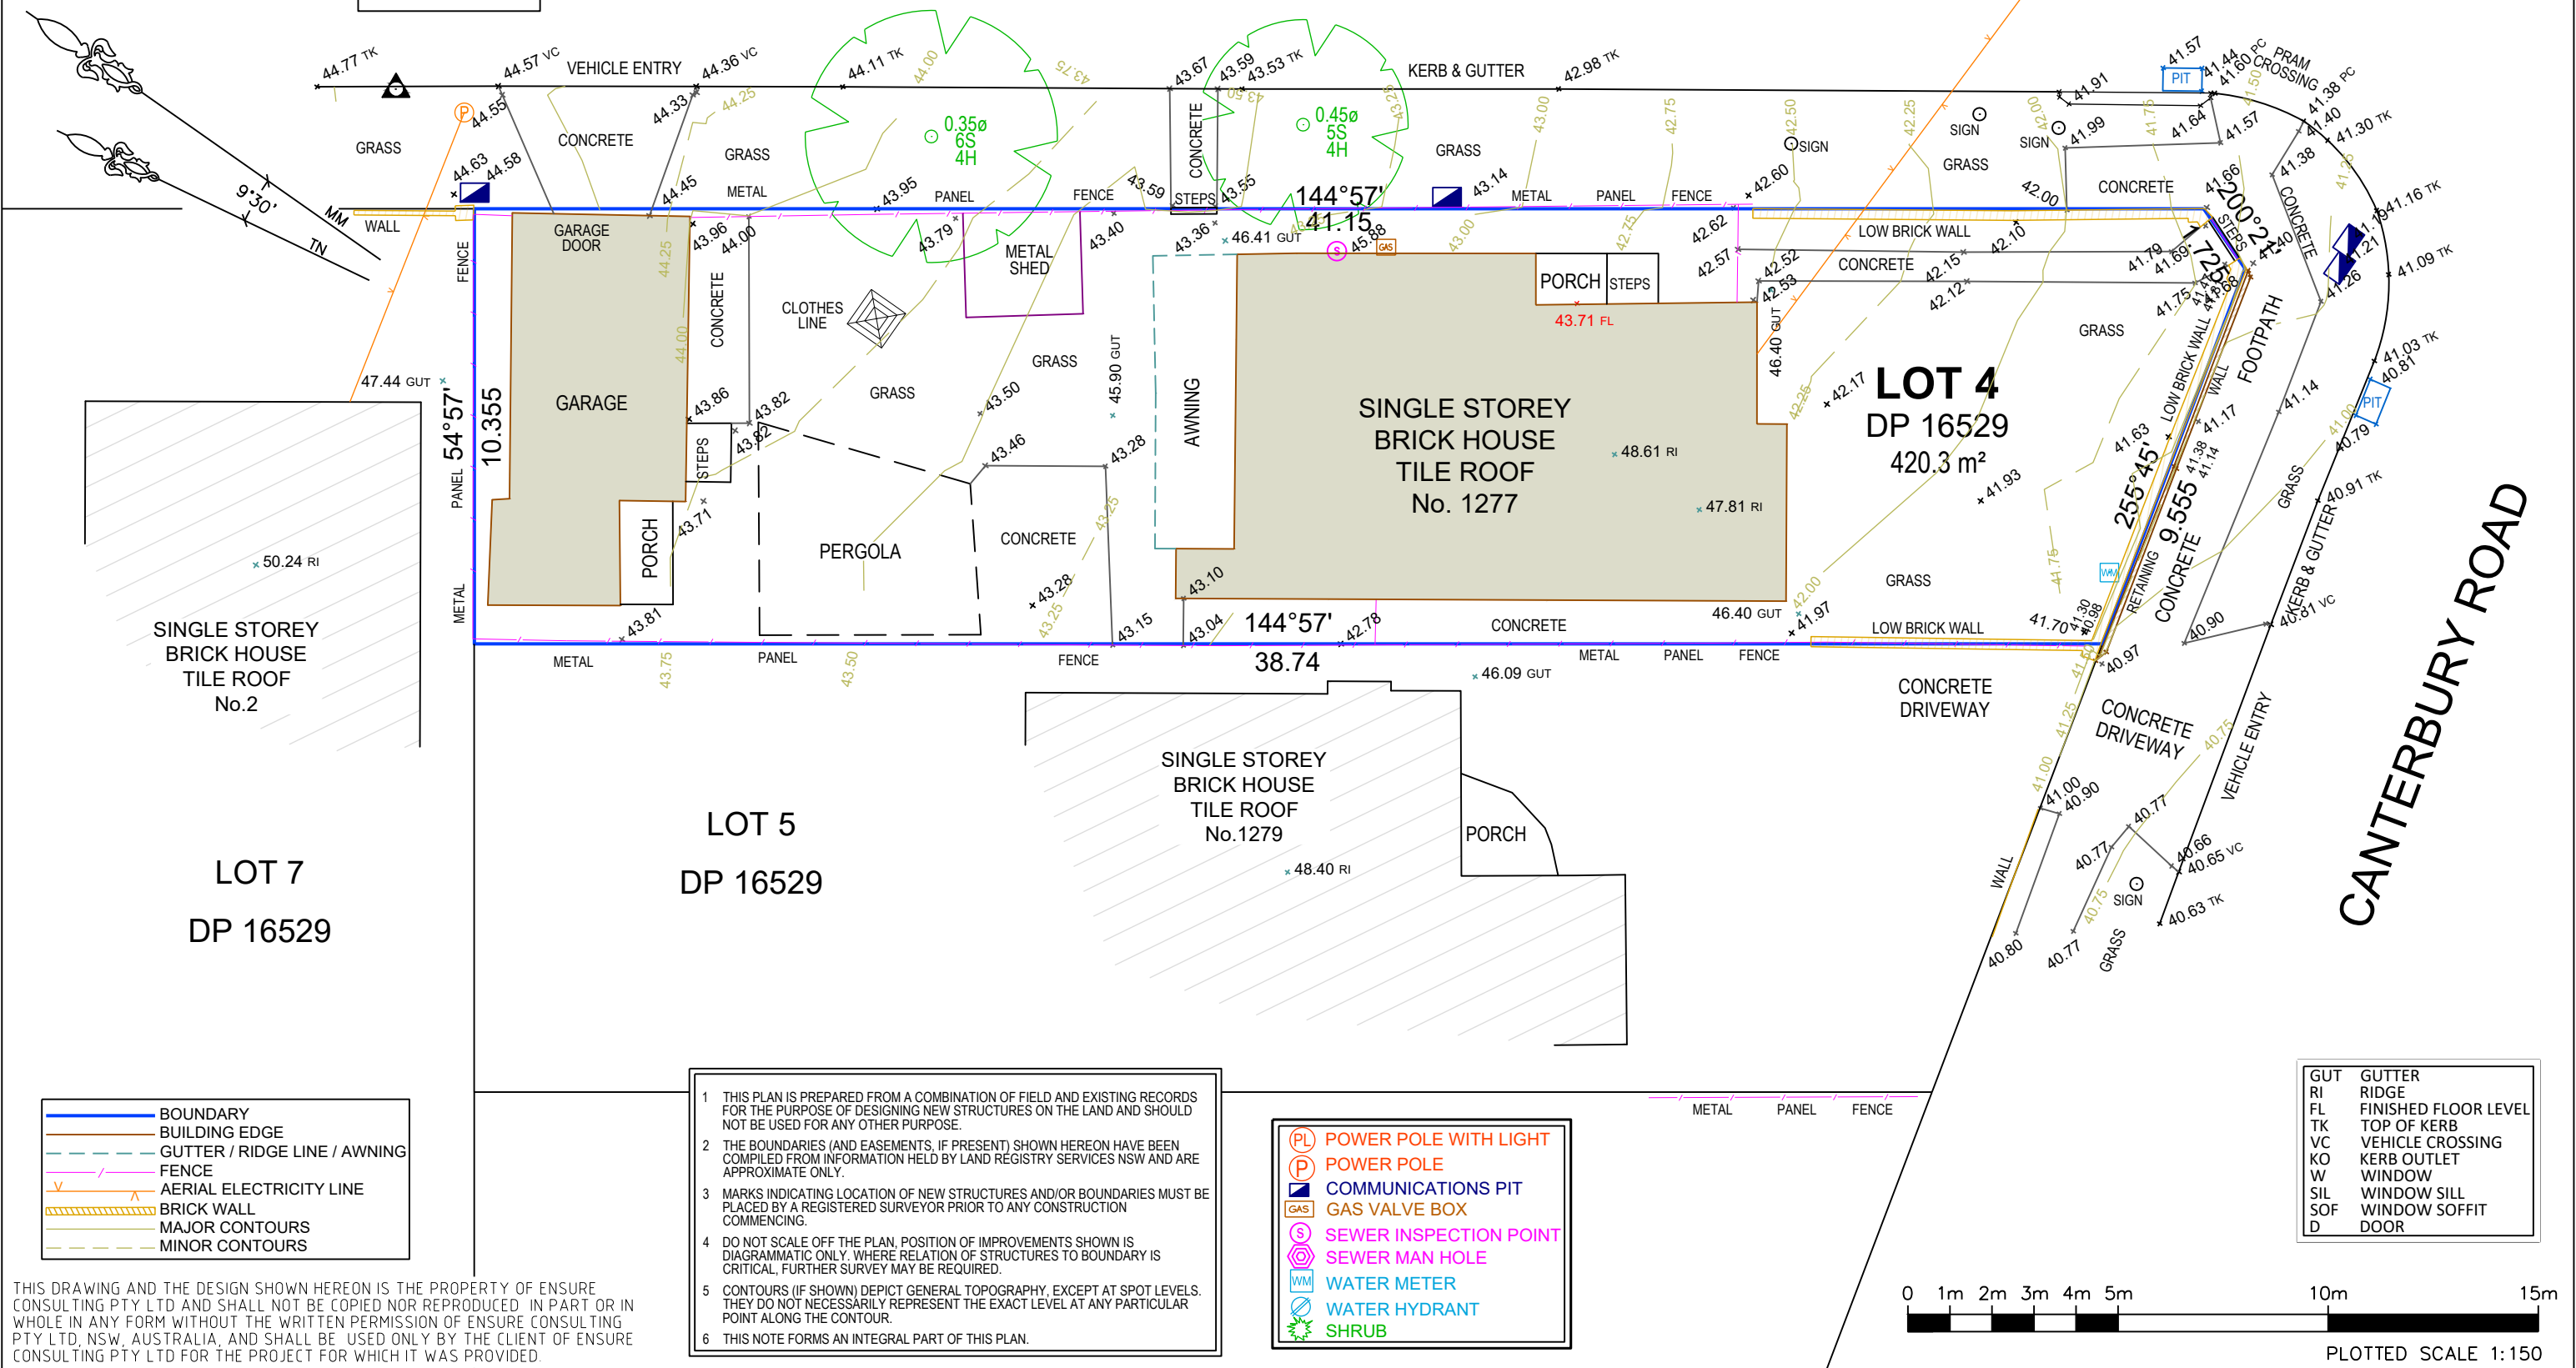

BENCHMARK
RL 44.68



- 1 THIS PLAN IS PREPARED FROM A COMBINATION OF FIELD AND EXISTING RECORDS
FOR THE PURPOSE OF DESIGNING NEW STRUCTURES ON THE LAND AND SHOULD
NOT BE USED FOR ANY OTHER PURPOSE.
- 2 THE BOUNDARIES (AND EASEMENTS, IF PRESENT) SHOWN HEREON HAVE BEEN
COMPILED FROM INFORMATION HELD BY LAND REGISTRY SERVICES NSW AND ARE
APPROXIMATE ONLY.
- 3 MARKS INDICATING LOCATION OF NEW STRUCTURES AND/OR BOUNDARIES MUST BE
PLACED BY A REGISTERED SURVEYOR PRIOR TO ANY CONSTRUCTION
COMMENCING.
- 4 DO NOT SCALE OFF THE PLAN. POSITION OF IMPROVEMENTS SHOWN IS
DIAGRAMMATIC ONLY. WHERE RELATION OF STRUCTURES TO BOUNDARY IS
CRITICAL, FURTHER SURVEY MAY BE REQUIRED.
- 5 CONTOURS (IF SHOWN) DEPICT GENERAL TOPOGRAPHY, EXCEPT AT SPOT LEVELS.
THEY DO NOT NECESSARILY REPRESENT THE EXACT LEVEL AT ANY PARTICULAR
POINT ALONG THE CONTOUR.
- 6 THIS NOTE FORMS AN INTEGRAL PART OF THIS PLAN.

- | | |
|---|------------------------|
|  | POWER POLE WITH LIGHT |
|  | POWER POLE |
|  | COMMUNICATIONS PIT |
|  | GAS VALVE BOX |
|  | SEWER INSPECTION POINT |
|  | SEWER MAN HOLE |
|  | WATER METER |
|  | WATER HYDRANT |
|  | SHRUB |

GUT	GUTTER
RI	RIDGE
FL	FINISHED FLOOR LEVEL
TK	TOP OF KERB
VC	VEHICLE CROSSING
KO	KERB OUTLET
W	WINDOW
SIL	WINDOW SILL
SOF	WINDOW SOFFIT
D	DOOR

PLOTTED SCALE 1:150

--	--	