

Any variations or deviations from approved construction drawings must be reviewed and approved by PCA or nominated

Drawings to be read in conjunction with, but not limited to, all structural engineers, stormwater engineers, landscape architects, fire protection, essential electrical services and mechanical services plans & other associated plans & reports.

Refer to current Basix report for additional requirements to ones

All dimensions and setouts are to be verified on site and all omissions or any discrepancies to be notified to the architect. Figured dimensions to be used at all times. DO NOT SCALE measurements off drawings.

References

certifying authority.

noted on plans.

© Copyright

THE DRAWINGS TO BE READ IN CONJUNCTION WITH THE NCC COMPLIANCE ASSESSMENT REPORT PREPARED BY CERTIFIED BUILDING SPECIALISTS

A 11.03.2025 DA SUBMISSION

Sydney

Level 2, 60 Park Street

Sydney NSW 2000 AUSTRALIA


1:100 at A1 1:200 at A3

Dubai

ETA Star's Al Manara Tower

L16, Suite 1612, Marasi Drive Business Bay, Dubai, UAE

CDArchitects

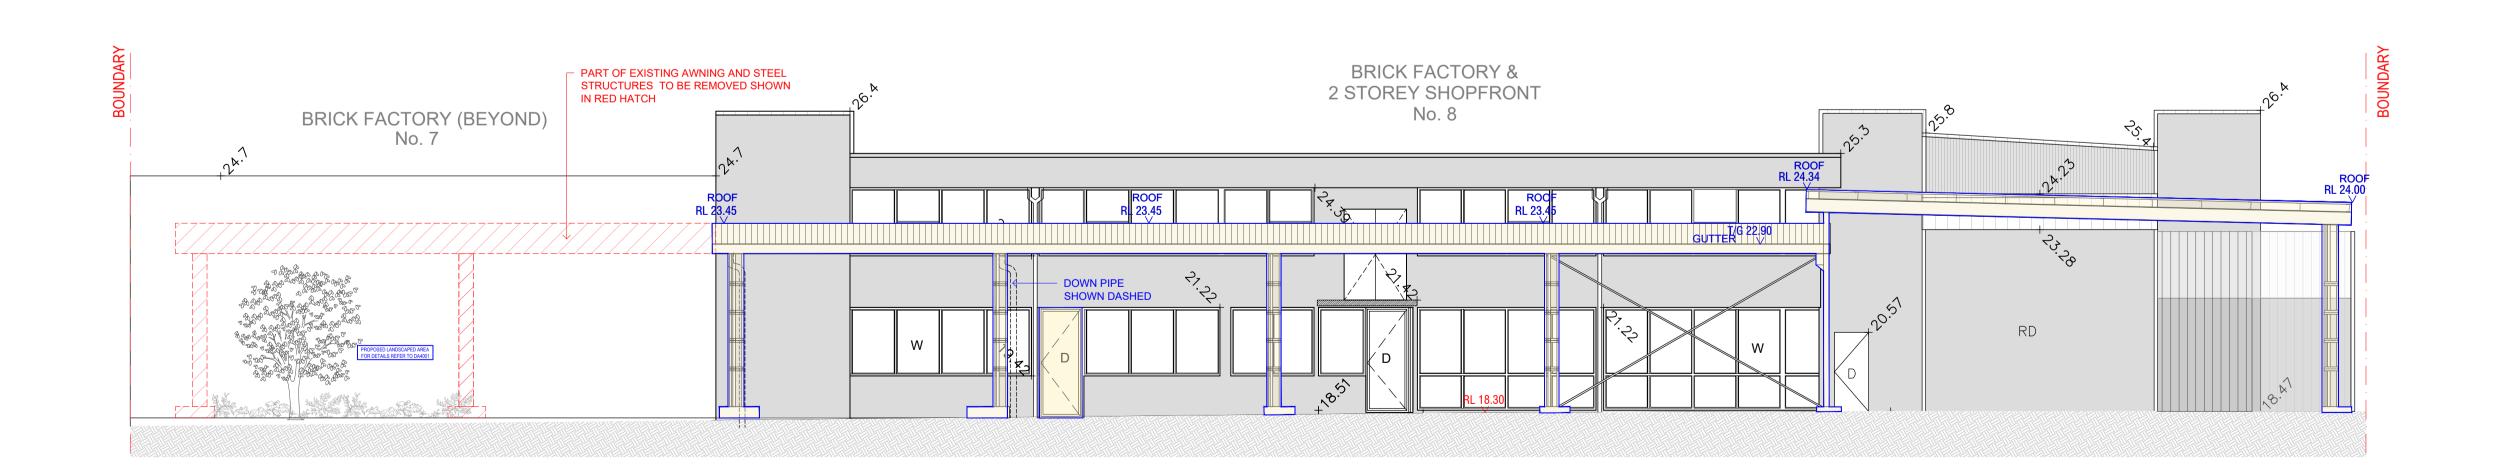

2 SOUTH ELEVATION (FRAZER STREET)
1:100

