

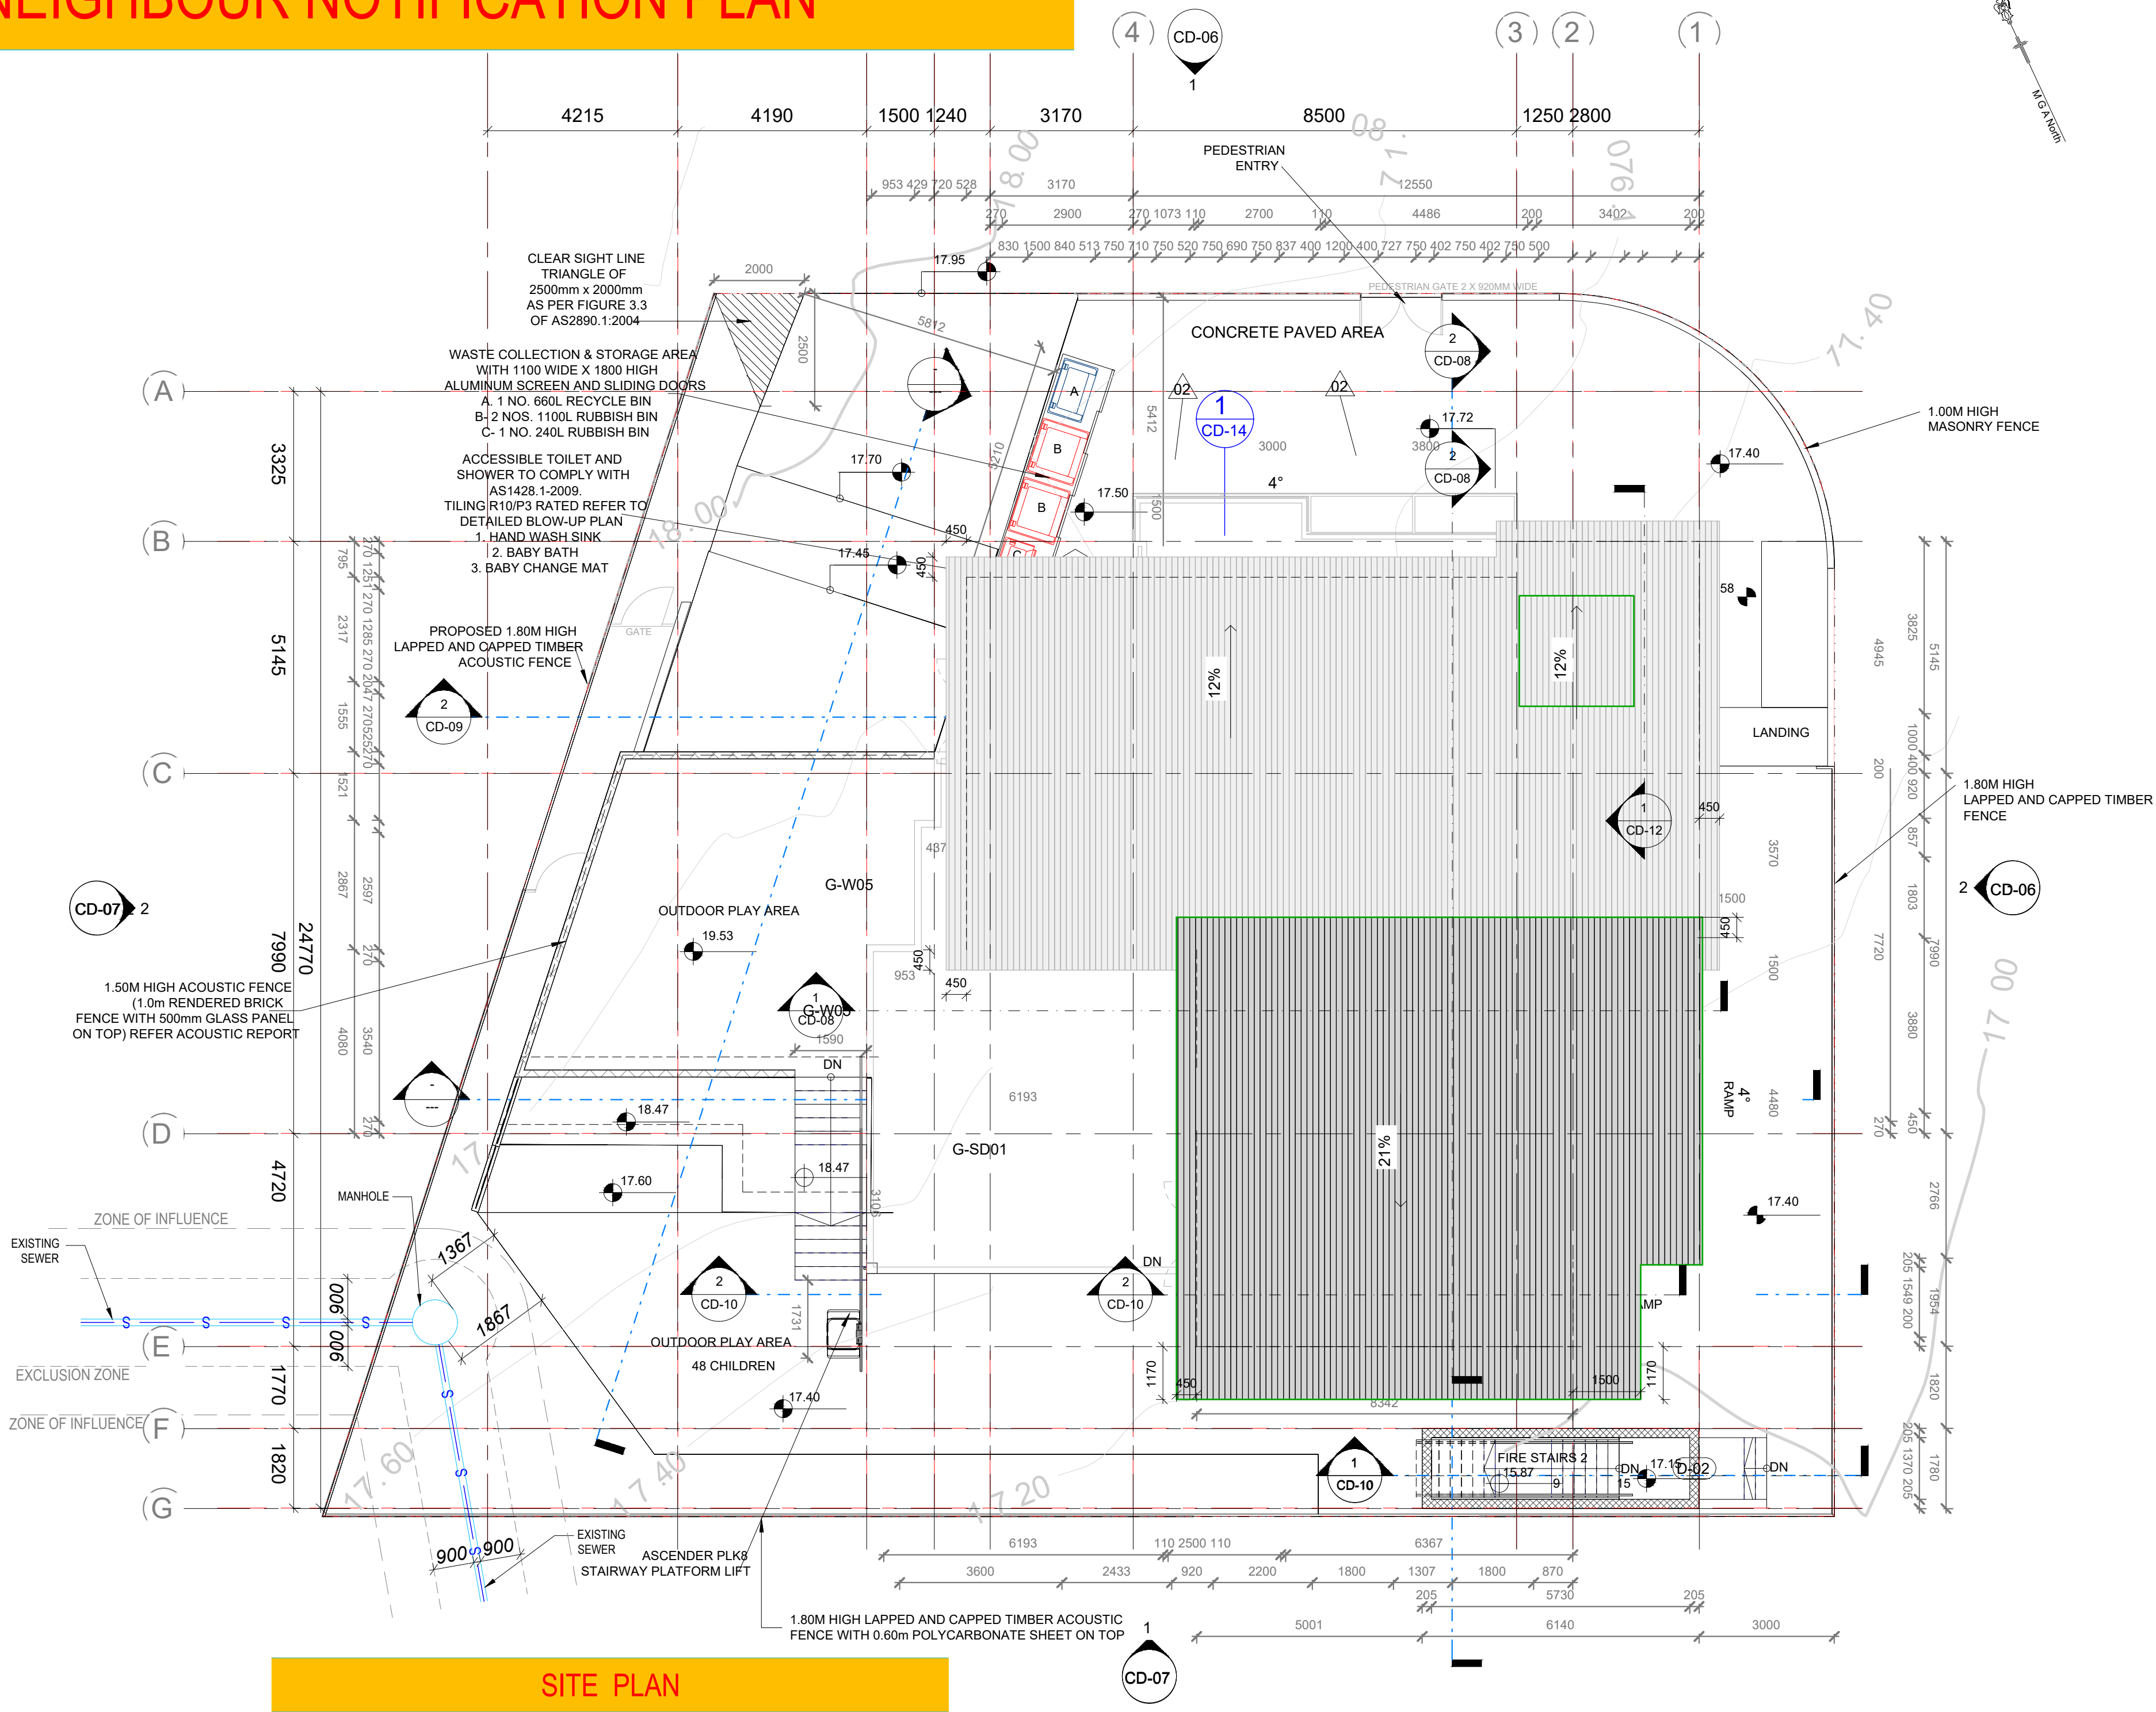
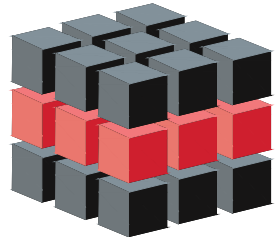
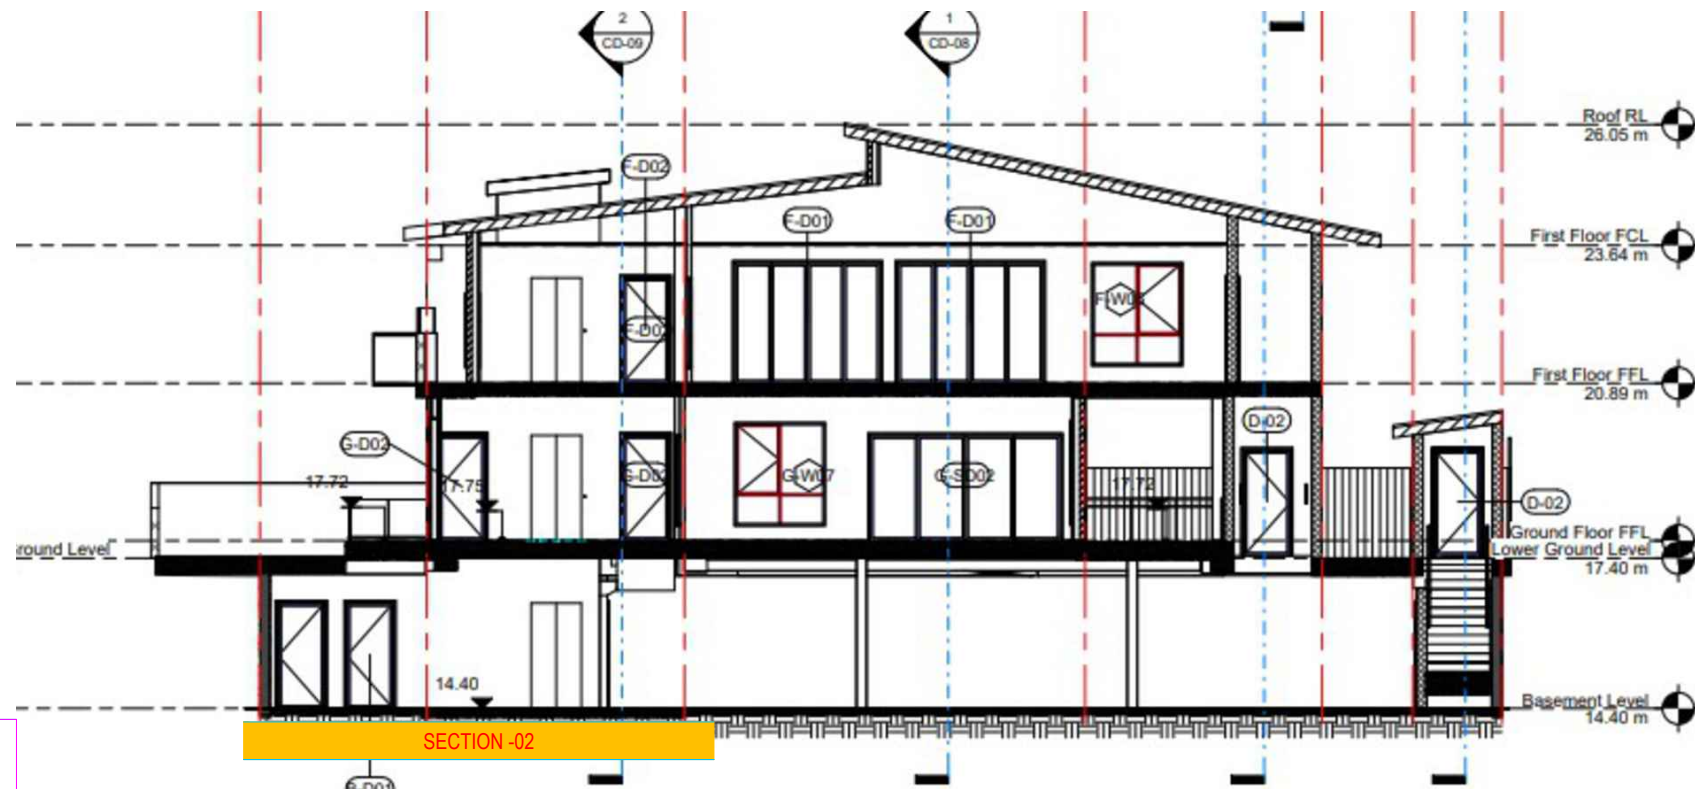
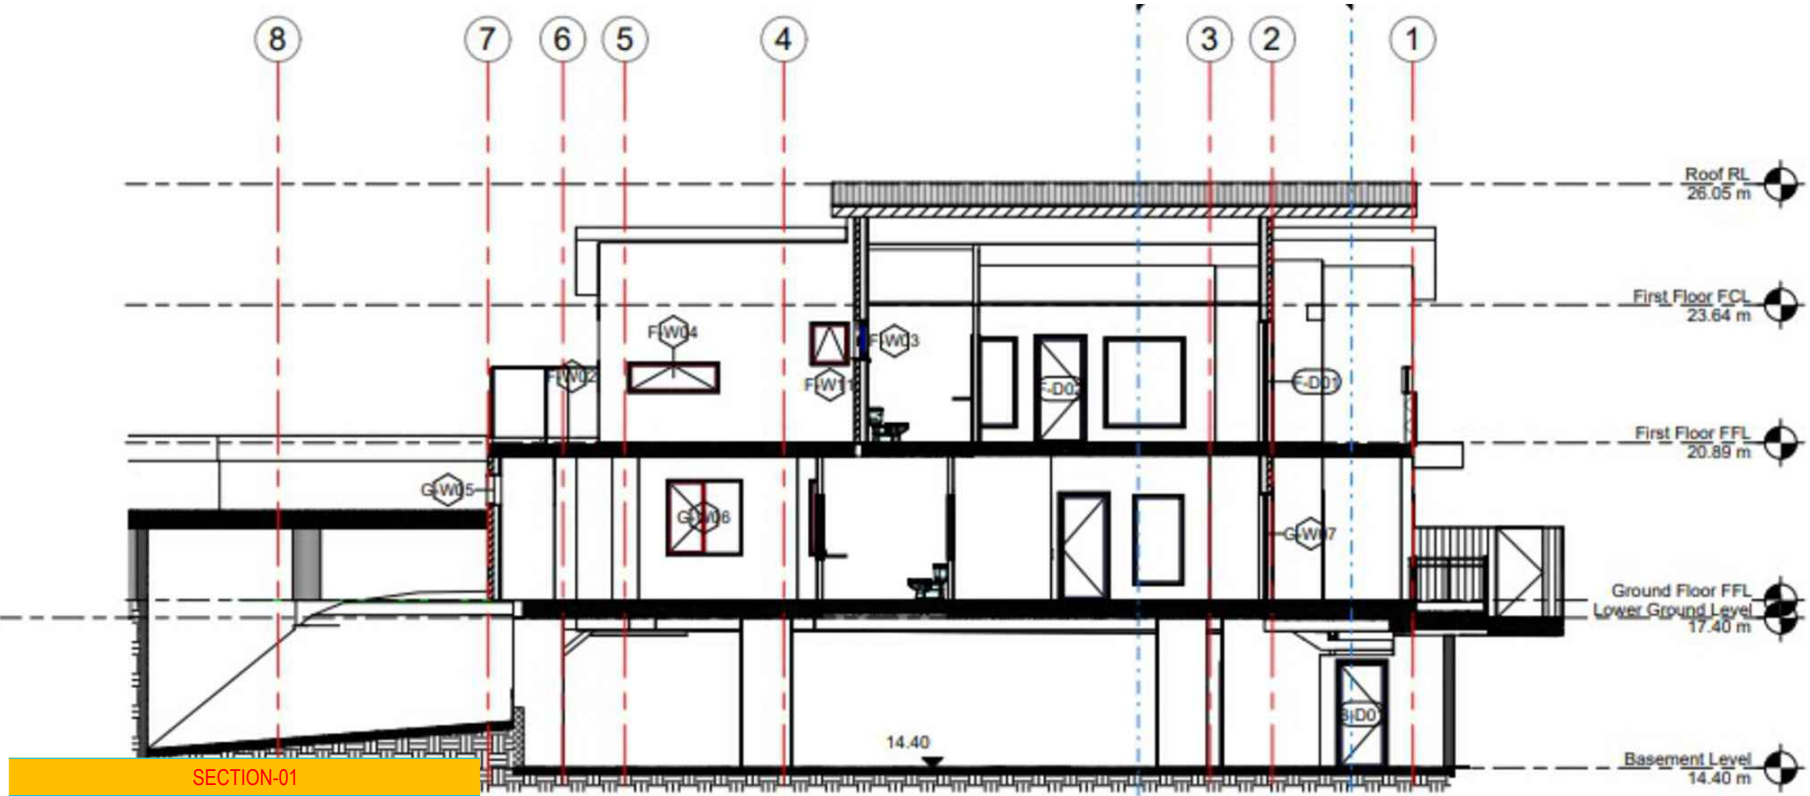
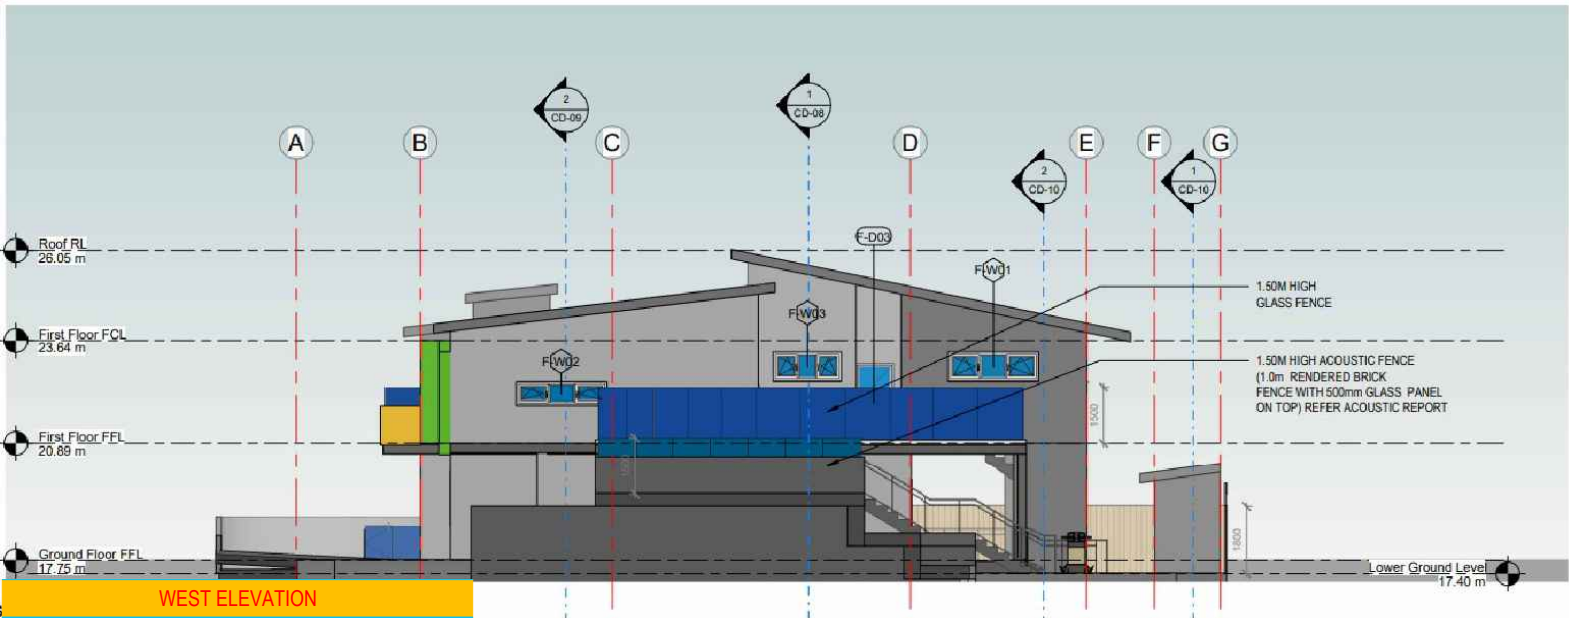


NEIGHBOUR NOTIFICATION PLAN

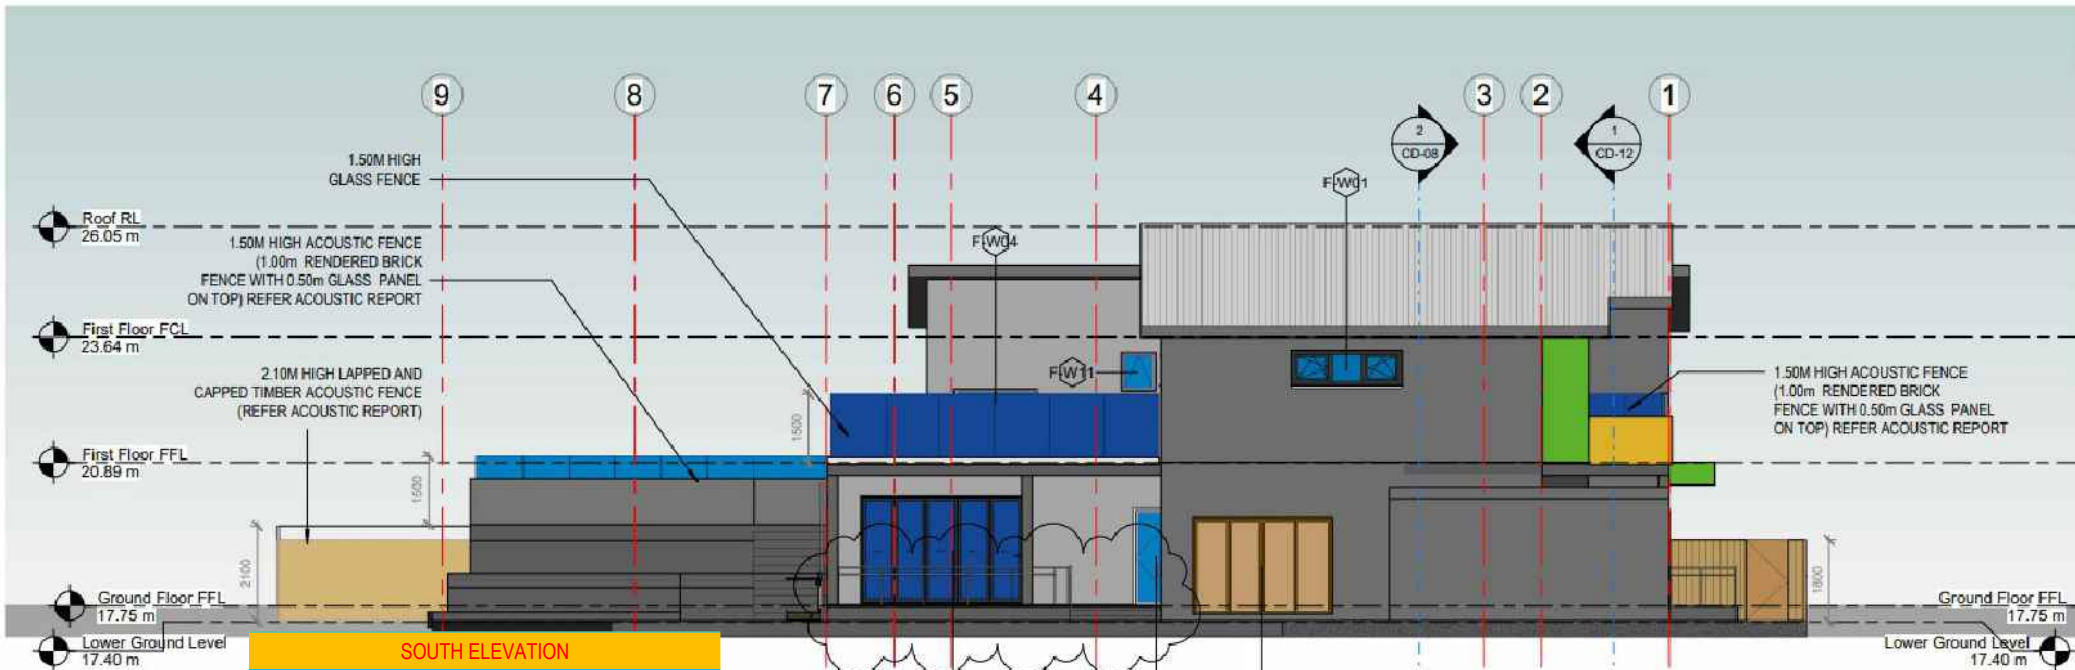

SCALE 1:100

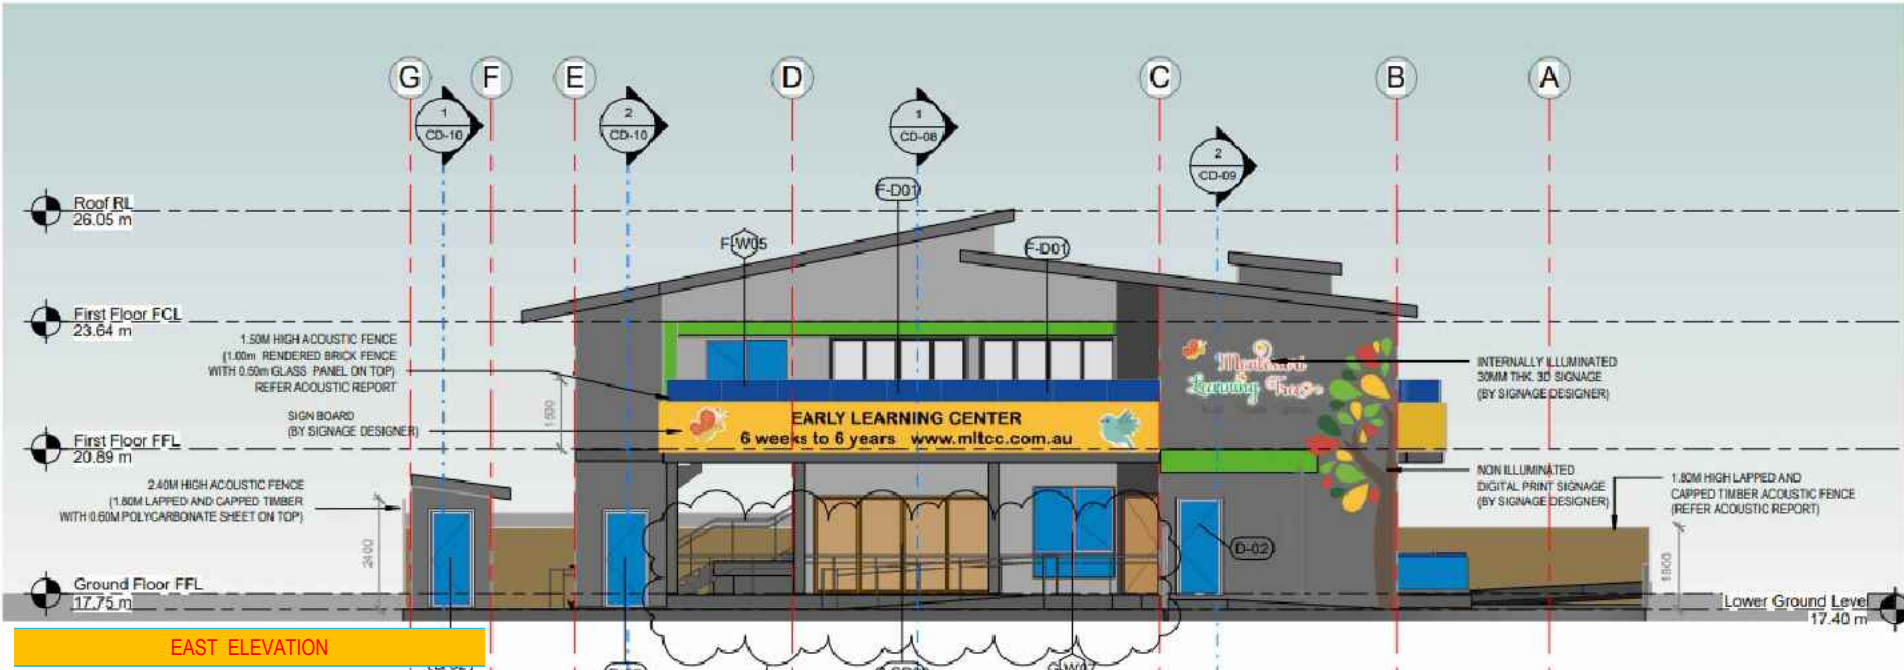

CUBITIC
CONSULTING
PTY. LTD. A.B.N. 77 143 640 586
STRUCTURAL | POST TENSIONING


SUITE 3, 1 BULLECOURT AVE, MILPERRA, NSW 2214
Mobile - (+61) 448 601 676
Email - info@cubic.com.au | Web - www.cubic.com.au

CLIENT ADDRESS
DESIGN
CUBITIC CONSULTING
SUITE 3, 1 BULLECOURT AVE, MILPERRA, NSW 2214

PROJECT TITLE
PROPOSED CHILDCARE CENTRE
79 BRANSGROVE ROAD,
REVESBY, NSW, 2212

DRAWING TITLE
NEIGHBOUR NOTIFICATION PLAN
SHEET -01

DESIGNER	DRAFTSPERSON	APPROVED BY
-----	A.KAMEL	M.WASEF
SCALE @ A1	DATE	SHEET SIZE
AS SHOW	Feb. 2025	A1
JOB No	DRAWING No.	REVISION
170088	A0020	B

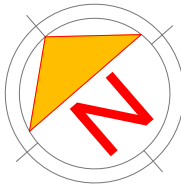

Mar 28, 2025 - 12:41PM C:\Users\Kamel\OneDrive - Cubitic Consulting Pty Ltd\General - Cubitic Project Management\Montessori Learning Tree - Chata & Nermi Maleki\170088 - 79 Bransgrove Road - Revesty\ARCHITECTURE FILES\Neighbour Notification\A0020-Neighbour Notification.dwg

1:100	0	10	20	30	40	50	100 mm
-------	---	----	----	----	----	----	--------

COPYRIGHT ©
THIS DRAWING IS COPYRIGHT AND THE PROPERTY OF CUBITIC CONSULTING PTY LTD. IT MUST NOT BE REPRODUCED, COPIED OR USED WITHOUT THE AUTHORITY OF CUBITIC CONSULTING PTY LTD.

DISCLAIMER
THIS DRAWING AND ITS CONTENTS ARE ELECTRONICALLY GENERATED. ARE CONFIDENTIAL AND MAY ONLY BE USED FOR THE PURPOSE FOR WHICH THEY WERE INTENDED. CUBITIC CONSULTING PTY LTD. WILL NOT ACCEPT RESPONSIBILITY FOR ANY CONSEQUENCES ARISING FROM THE USE OF THE DRAWING FOR OTHER THAN ITS INTENDED PURPOSE OR WHERE THE DRAWING HAS BEEN ALTERED, AMENDED OR CHANGED EITHER MANUALLY OR ELECTRONICALLY BY ANY THIRD PARTY.