


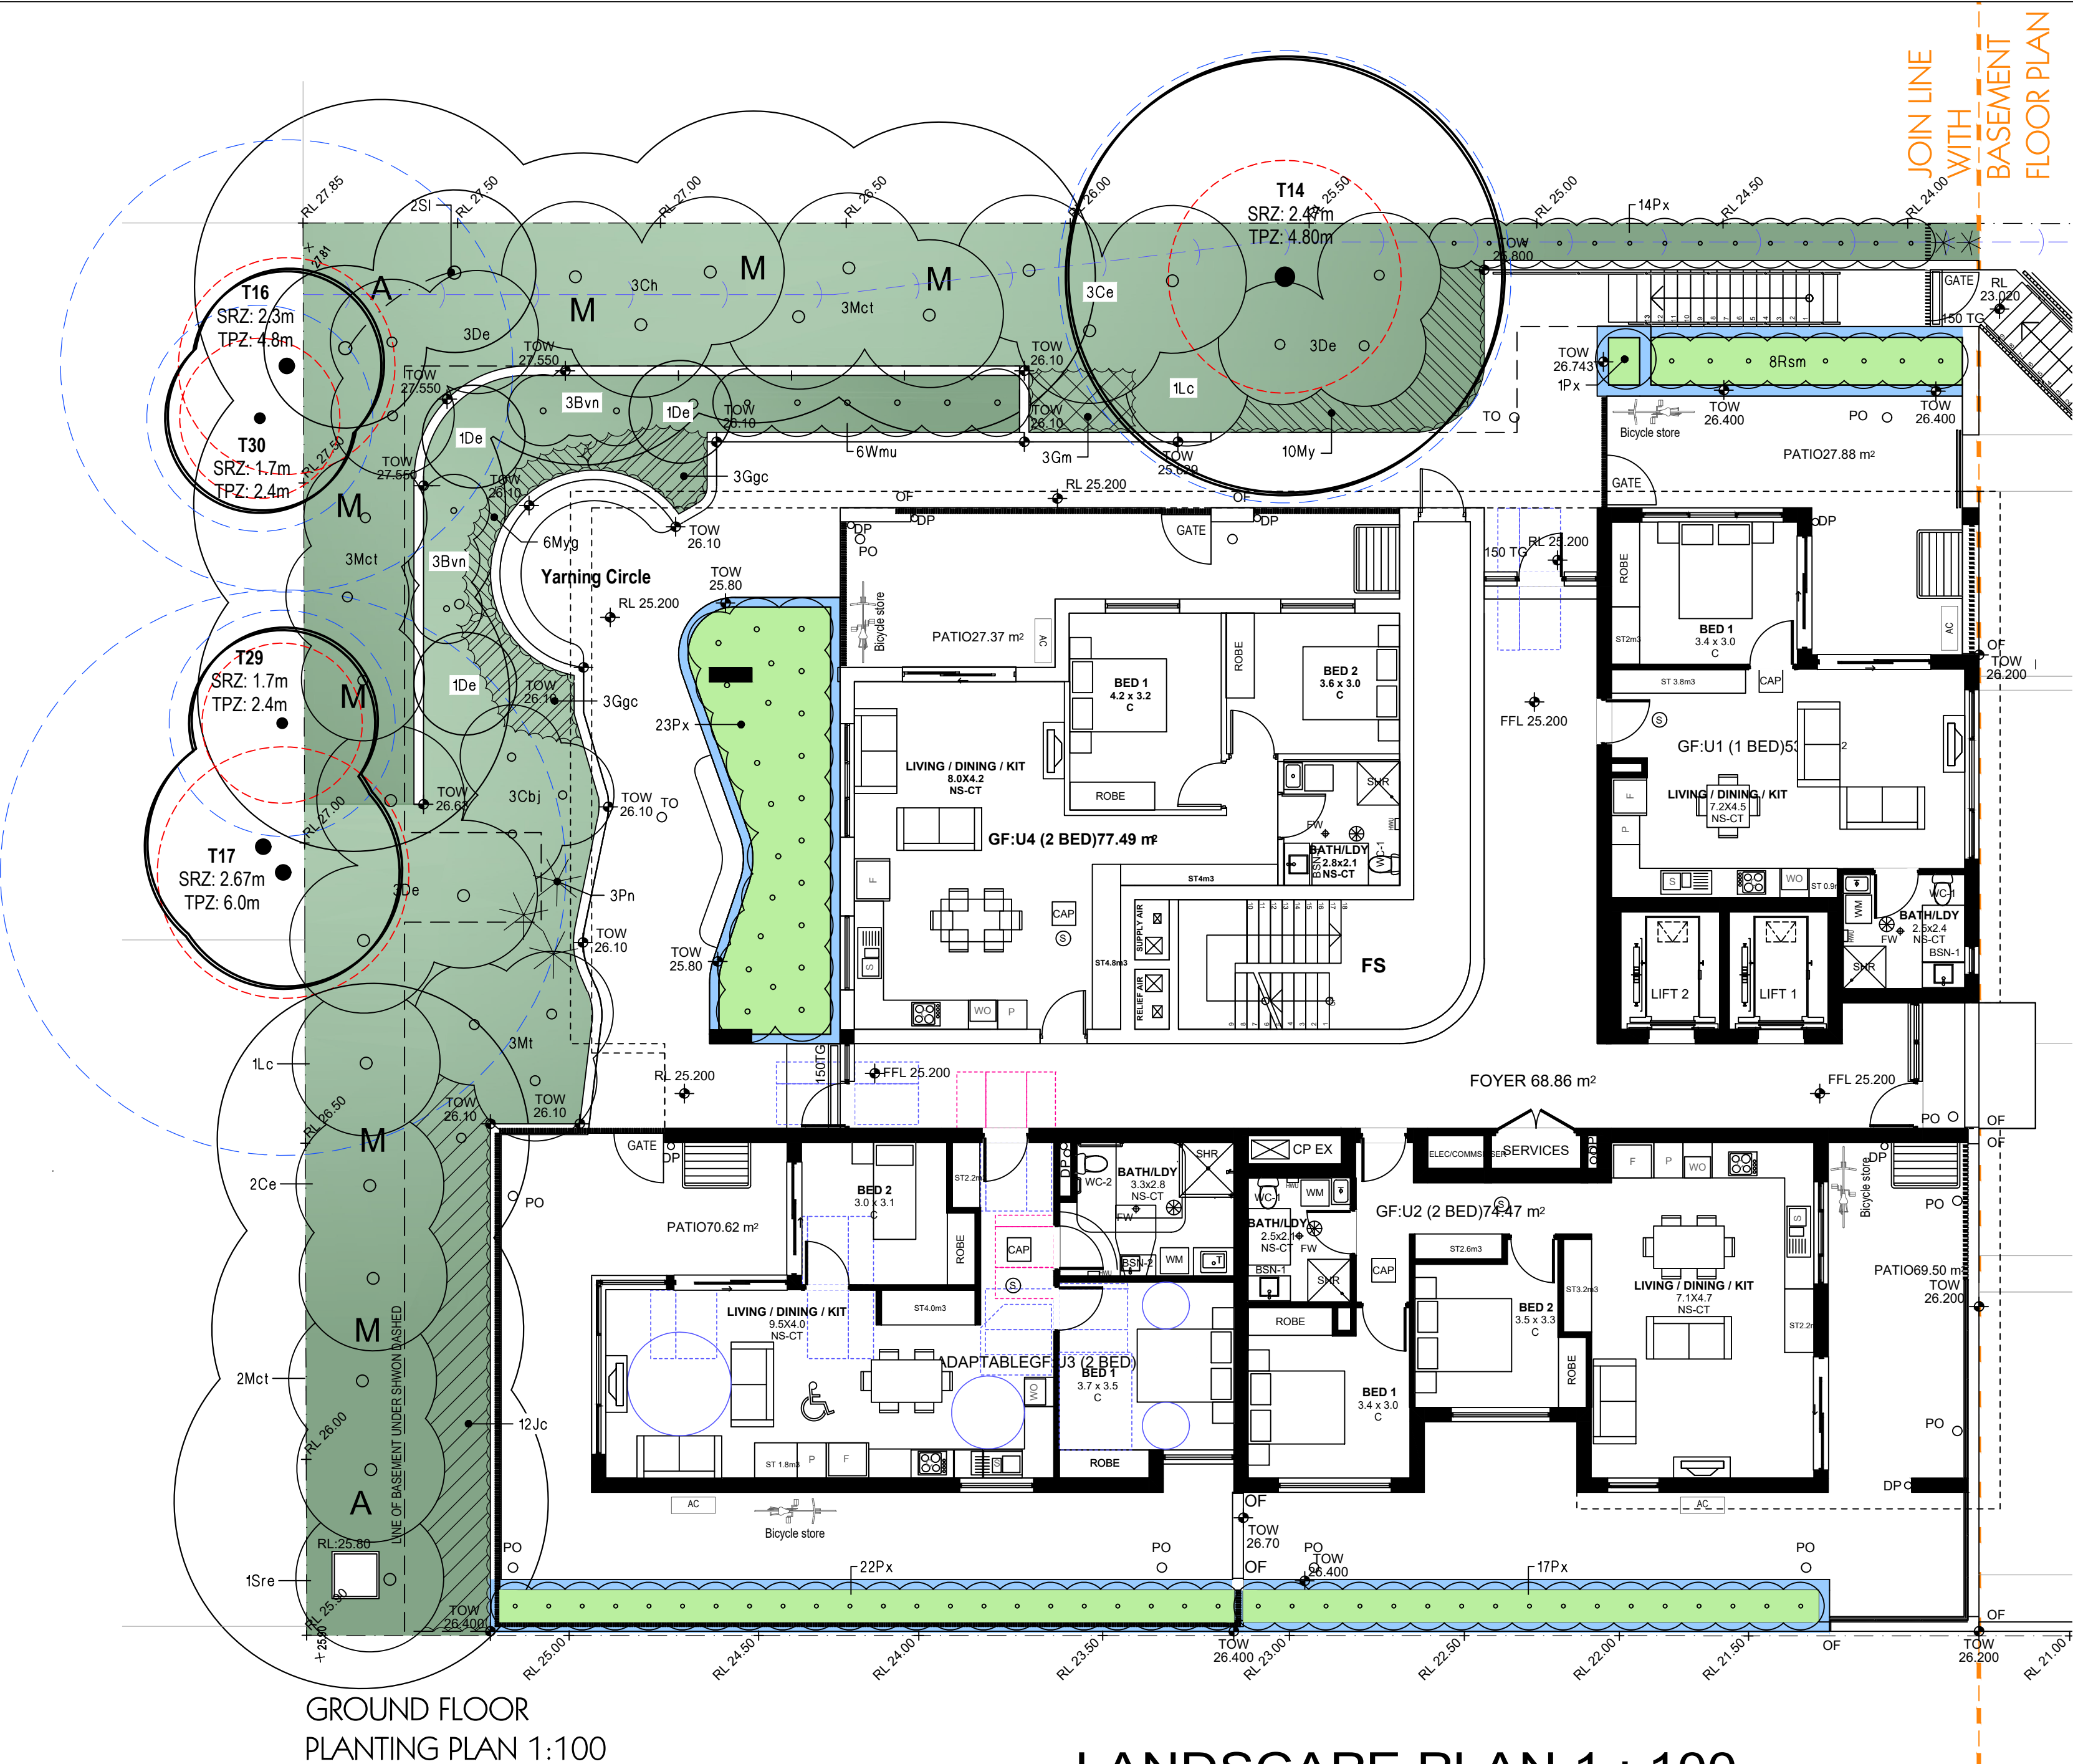

#### LEGEND

- turf  
Excavate / grade all areas to be turfed to 120mm below required finished levels. Do not excavate within 1500mm of the trunk of any existing tree to be retained. Ensure that all surface water runoff is directed towards inlet pits, kerbs etc. and away from buildings. Ensure that no ponding will occur. Rip the subgrade to 150mm. Install 100mm depth of imported topsoil. Just prior to spreading the turf, spread "Shirley's No. 17 lawn fertilizer" over the topsoil at the recommended rate. Lay "Kikuyu" turf rolls closely butted. Fill and small gaps with topsoil. Water thoroughly.
- brick garden edging  
Lay a single course of paving bricks in a mortar haunch (200mm wide and 100mm deep). The edges are to be laid in even curves and straight lines as shown on the plan. Where tight curves are shown use half bricks to show a more even curve. The top of the edges to finish flush with the adjacent turf and mulch levels.
- existing trees to be removed  
...
- existing trees to be retained  
...
- planter boxes  
Planter box on top of concrete slab (Refer to detail)
- planting areas  
Ensure that the mass planting areas have been excavated to 300mm below finished levels. Rip to a further depth of 150mm. Supply and install 300mm soil mix. Soil mix to comprise of one part approved compost to three parts topsoil. Topsoil shall be either imported topsoil or stockpiled site topsoil (if suitable ie: No clay). Install 75mm depth of selected mulch.

#### NOTES:

##### maintenance:


All landscape works are to be maintained for a period of three months from the date of practical completion. This includes all watering, weeding, spraying and re-mulching necessary to achieve vigorous growth. Any defects which arise during this period are to be rectified immediately. Any plants or areas of turf which fail during this period are to be replaced at no additional cost.

##### irrigation:

All planting areas on the landscape plan are to be covered by a fully automatic drip irrigation system. All pipework is to be PVC to satisfy AS 1477. All installation is to satisfy the Sydney Water Code and AS 3500. The system is to be installed by a suitable licenced contractor. All equipment and workmanship is to be guaranteed for a minimum period of 12 months.

##### fencing:

For all fencing types and materials refer to the Architects plans.

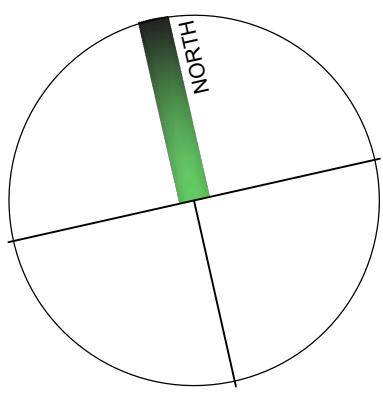

#### PLANT SCHEDULE


| Code     | Latin Name (Common Name - Mature Height)                      | Qty | Size     | Stake |
|----------|---------------------------------------------------------------|-----|----------|-------|
| ■ Shrubs |                                                               |     |          |       |
| Agv      | Agave attenuata (Agave - 1m)                                  | 9   | 5 litre  | -     |
| Bvn      | Baeckea virgata 'nana' (Dwarf baeckea - 0.5m)                 | 6   | 5 litre  | -     |
| Ce       | Callistemon 'Endeavor' (Bottlebrush - 5m)                     | 5   | 5 litre  | -     |
| Cbj      | Callistemon 'Better John' (Dwarf Bottlebrush - 1m)            | 8   | 5 litre  | -     |
| Cyr      | Cycas revoluta (Cycad - 1.5m)                                 | 1   | 5 litre  | -     |
| Ch       | Callistemon harkness (bottlebrush - 4m)                       | 4   | 5 litre  | -     |
| De       | Doryanthus excelsa (Gymea lily - 1m)                          | 13  | 15 litre | -     |
| Etr      | Euphorbia tirucalli 'Rosea' (Firestick Cactus plant 1.2-2.4m) | 7   | 5 litre  | -     |
| Kan      | Kalanchoe tetraphylla 'Paddle plant' (Kalanchoe - 1.2m)       | 32  | 5 litre  | -     |
| Lc       | Leptospermum 'Cardwell' (Dwarf Tea Tree - 2m)                 | 3   | 5 litre  | -     |
| Mt       | Melaleuca thymifolia (Rock Myrtle - 1m)                       | 5   | 5 litre  | -     |
| Mct      | Melaleuca 'Claret Tops' (Paperbark - 1.2m)                    | 8   | 5 litre  | -     |
| Px       | Philodendron xanadu (Dwarf philodendron - 0.5m)               | 125 | 5 litre  | -     |
| Sre      | Syzygium australe 'Resilience' (Lilly Pilly - 3m)             | 4   | 5 litre  | -     |
| Sl       | Syzygium leucomanthus (Small leaved lilly pilly - 6m)         | 2   | 5 litre  | -     |
| Wmu      | Westringia fruticosa 'Mundi' (Westringia - 0.6m)              | 15  | 5 litre  | -     |
| Ye       | Yucca elephantipes (Spineless Yucca - 3m)                     | 17  | 5 litre  | -     |



#### PLANT SCHEDULE

| Code           | Latin Name (Common Name - Mature Height)                       | Qty | Size      | Stake |
|----------------|----------------------------------------------------------------|-----|-----------|-------|
| ■ Trees        |                                                                |     |           |       |
| A              | Angophora costata (Smooth barked apple - 15m)                  | 5   | 45 litre  | yes   |
| M              | Eucalyptus maculata (Spotted gum - 12m)                        | 7   | 45 litre  | yes   |
| ■ Groundcovers |                                                                |     |           |       |
| Cpb            | Carpobrotus glaucescens (Native pigface - 0.3m)                | 19  | 150mm pot |       |
| Ggc            | Grevillea 'Gold cluster' (Prostrate Grevillea - 0.3m)          | 9   | 150mm pot |       |
| Gm             | Grevillea royal mantle (Prostrate Grevillea - 0.3m)            | 3   | 150mm pot |       |
| Jc             | Juniperus conferta (Shore juniper - 0.3m)                      | 41  | 150mm pot |       |
| Lrg            | Liriope 'Evergreen Giant' (Giant liriope - 0.5m)               | 9   | 150mm pot |       |
| Lt             | Lomandra longifolia 'Tanika' (Fine leaf dwarf lomandra - 0.6m) | 9   | 150mm pot |       |
| My             | Myoporum parvifolium (Creeping Boobiala - 0.2m)                | 10  | 150mm pot |       |
| Myg            | Myoporum parvifolium 'Gold' (Creeping Boobiala - 0.2m)         | 6   | 150mm pot |       |
| Pn             | Pennisetum alopecuroides 'Nafra' (Swamp foxtail - 0.8m)        | 3   | 150mm pot |       |
| Tjt            | Trachelospermum tricolor (Variagated jasmine - 0.3m)           | 3   | 150mm pot |       |

#### NOTES:

FOR PLANT DETAILS  
REFER TO DRAWING NO. L-02

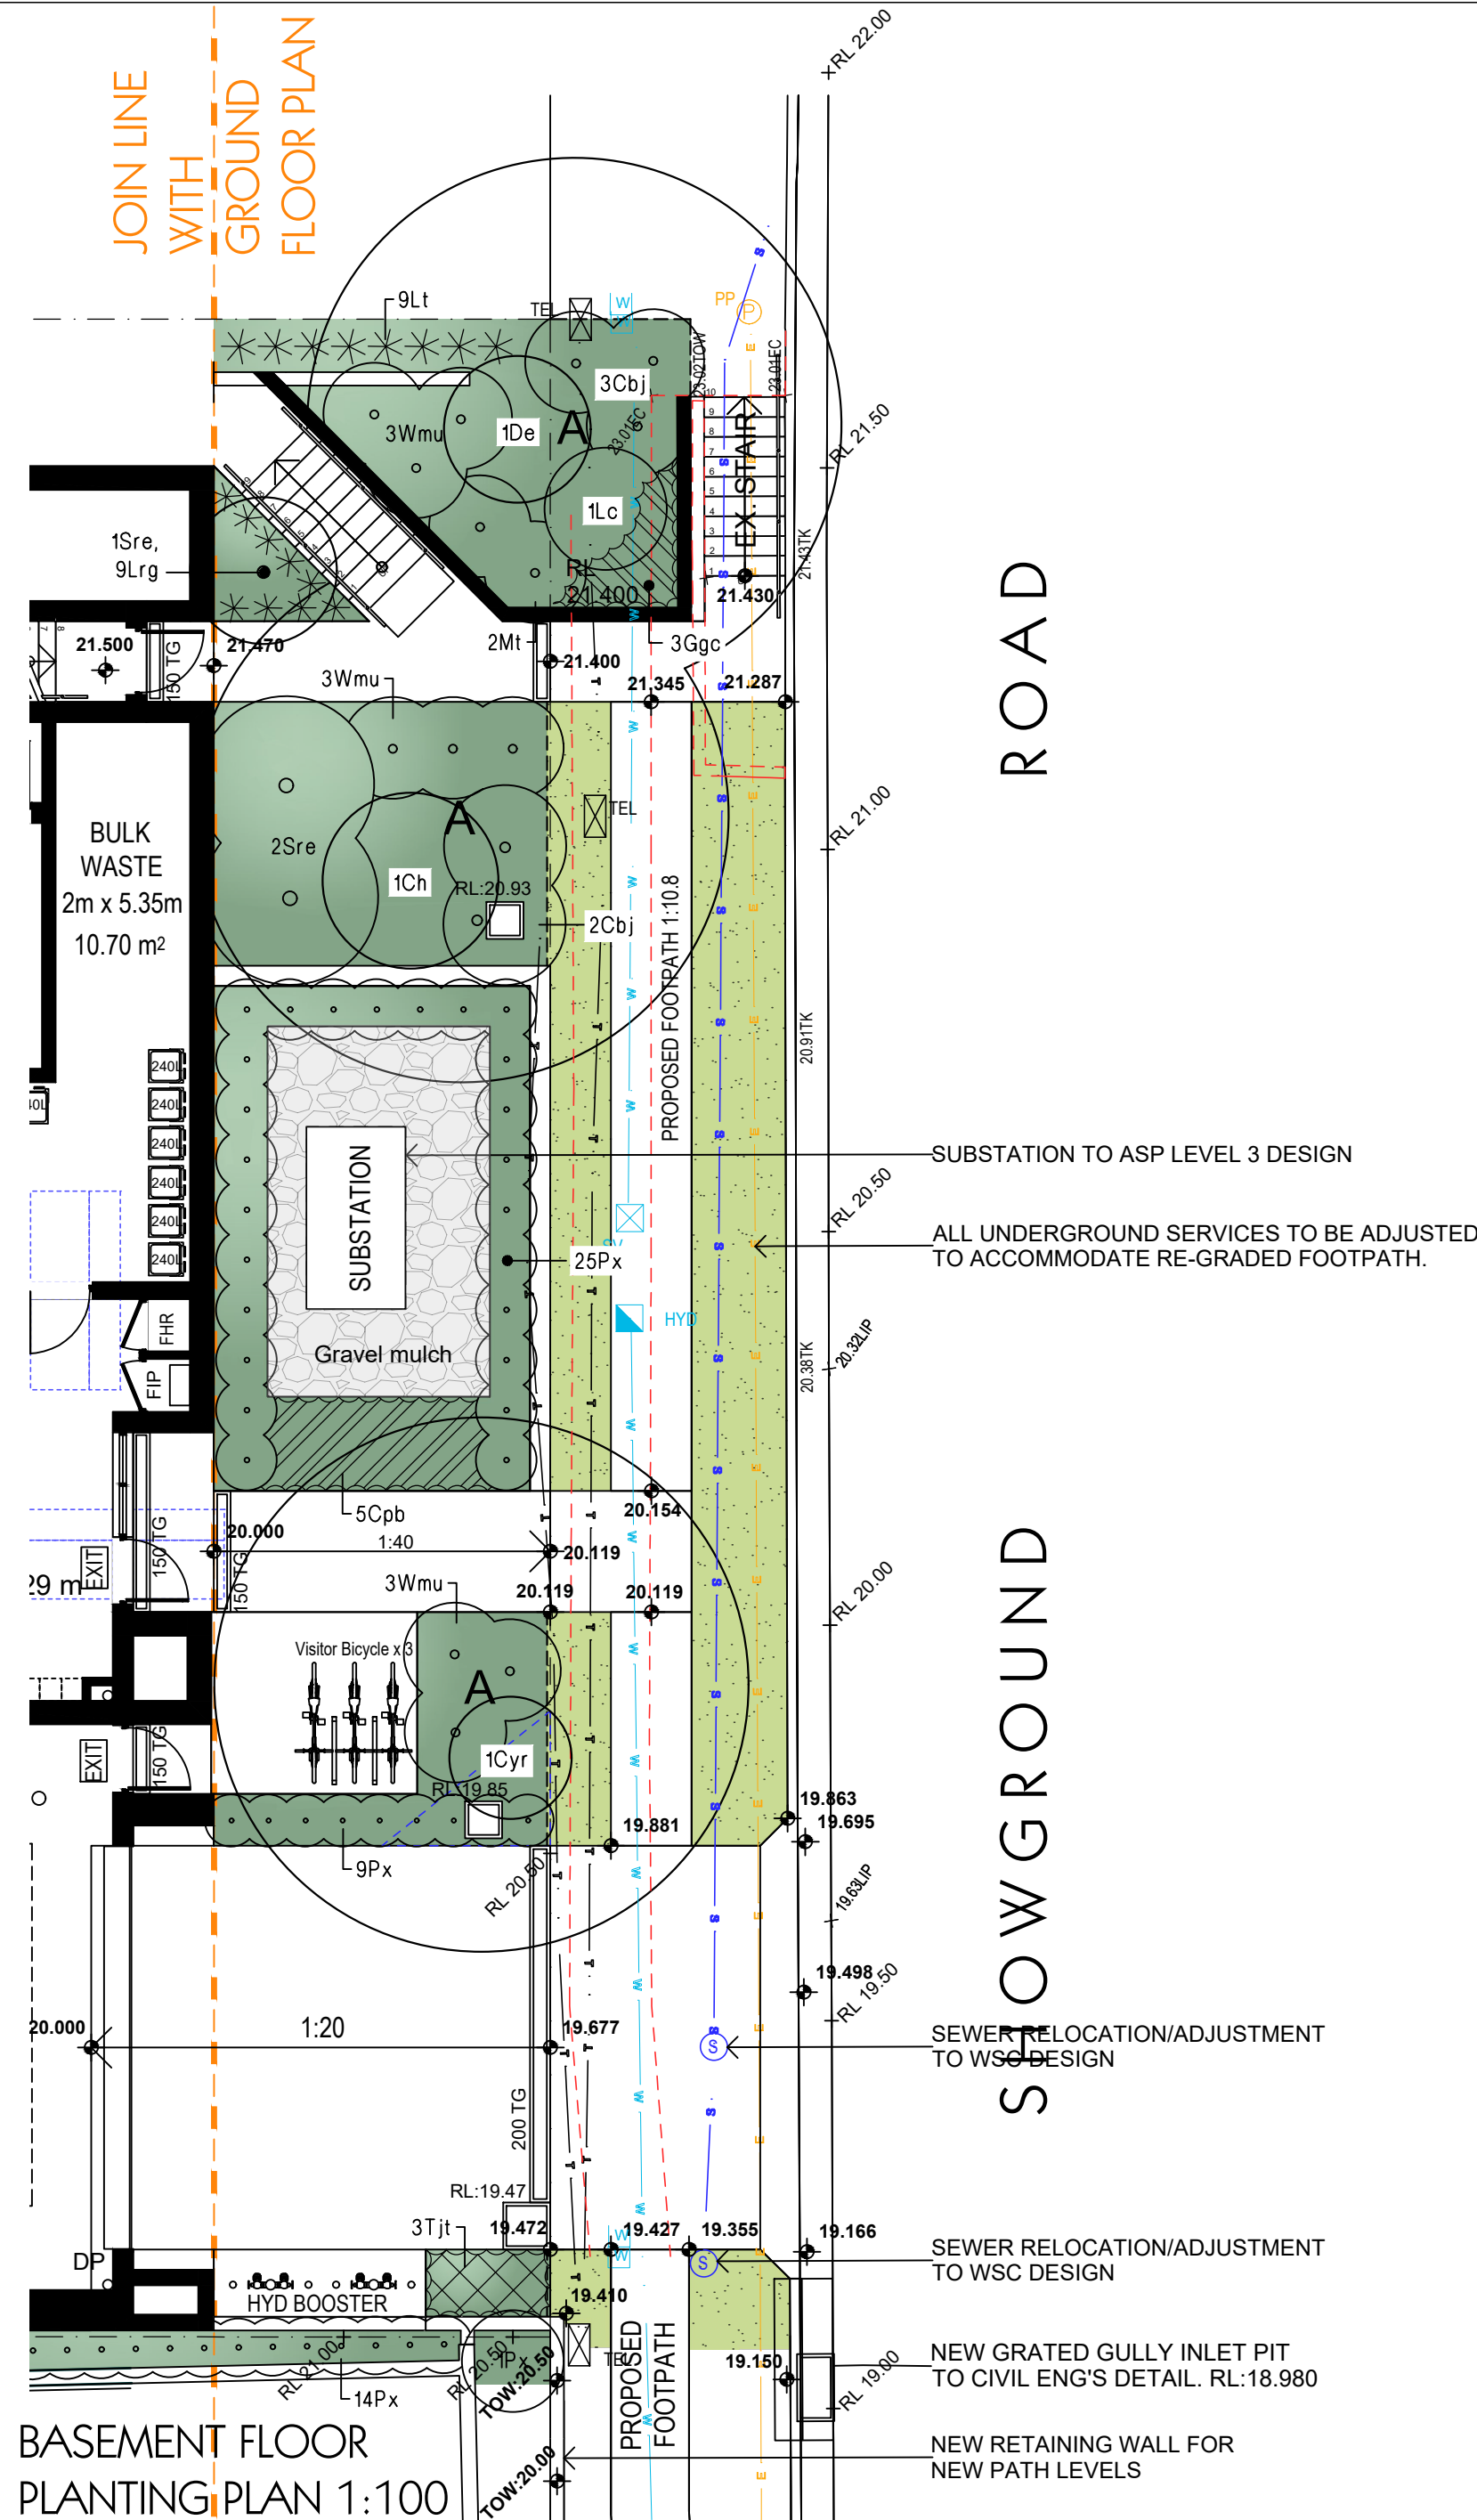

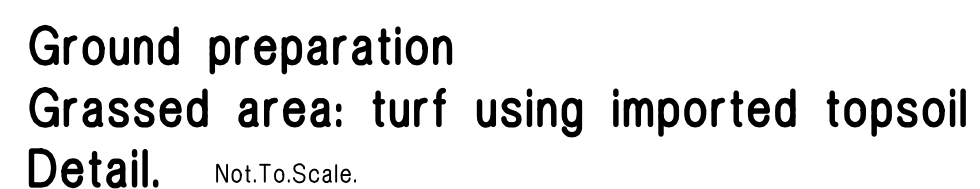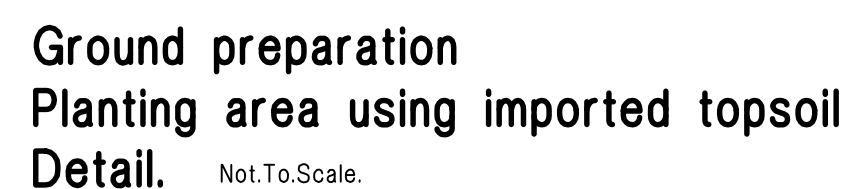


planter boxes  
Planter box on top of concrete slab (Refer to detail)

All landscape works are to be maintained for a period of three months from the date of practical completion. This includes all watering, weeding, spraying and re-mulching necessary to achieve vigorous growth. Any defects which arise during this period are to be rectified immediately. Any plants or areas of turf which fail during this period are to be replaced at no additional cost.

All planting areas on the landscape plan are to be covered by a fully automatic drip irrigation system. All pipework is to be PVC to satisfy AS 1477. All installation is to satisfy the Sydney Water Code and AS 3500. The system is to be installed by a suitable licenced contractor. All equipment and workmanship is to be guaranteed for a minimum period of 12 months.

For all fencing types and materials refer to the Architects plans.

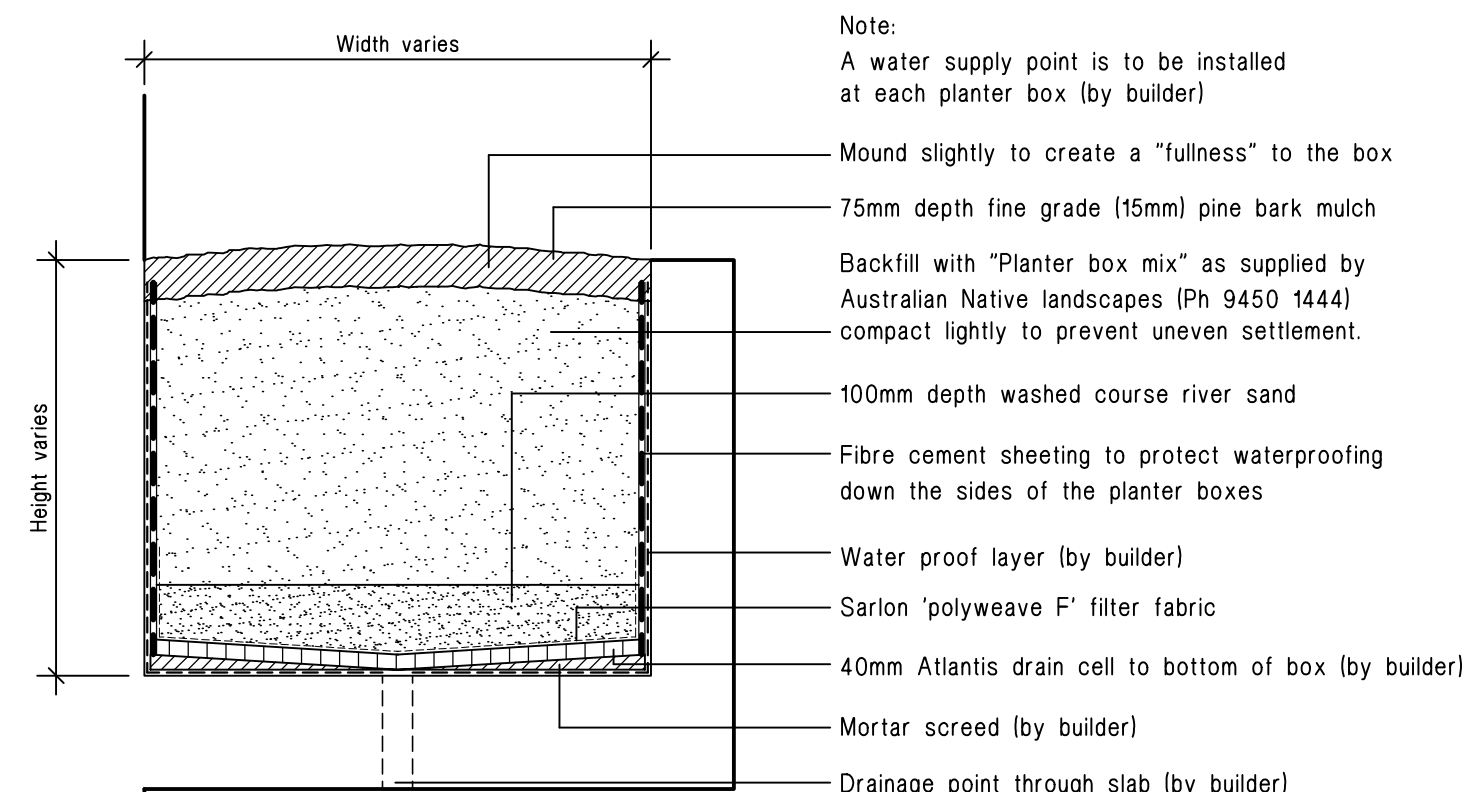

**Typical planter box  
Detail.** Not.To.Scale.

Not.To.Scale.

NOTES:  
FOR PLANT SCHEDULE & LEGEND  
REFER TO DRAWING NO. L-01