


NOTE.

NOT ALL LIVELS ARE ASILE TO BE COSTANED DUE TO LINE OF SIGHT AND ACCESS

NOT THE PROPERTY

DOCS & SURFER FORMSTANDED BY INDIRECT METHOD AND ARE

ACCURANTE TO # 000m.

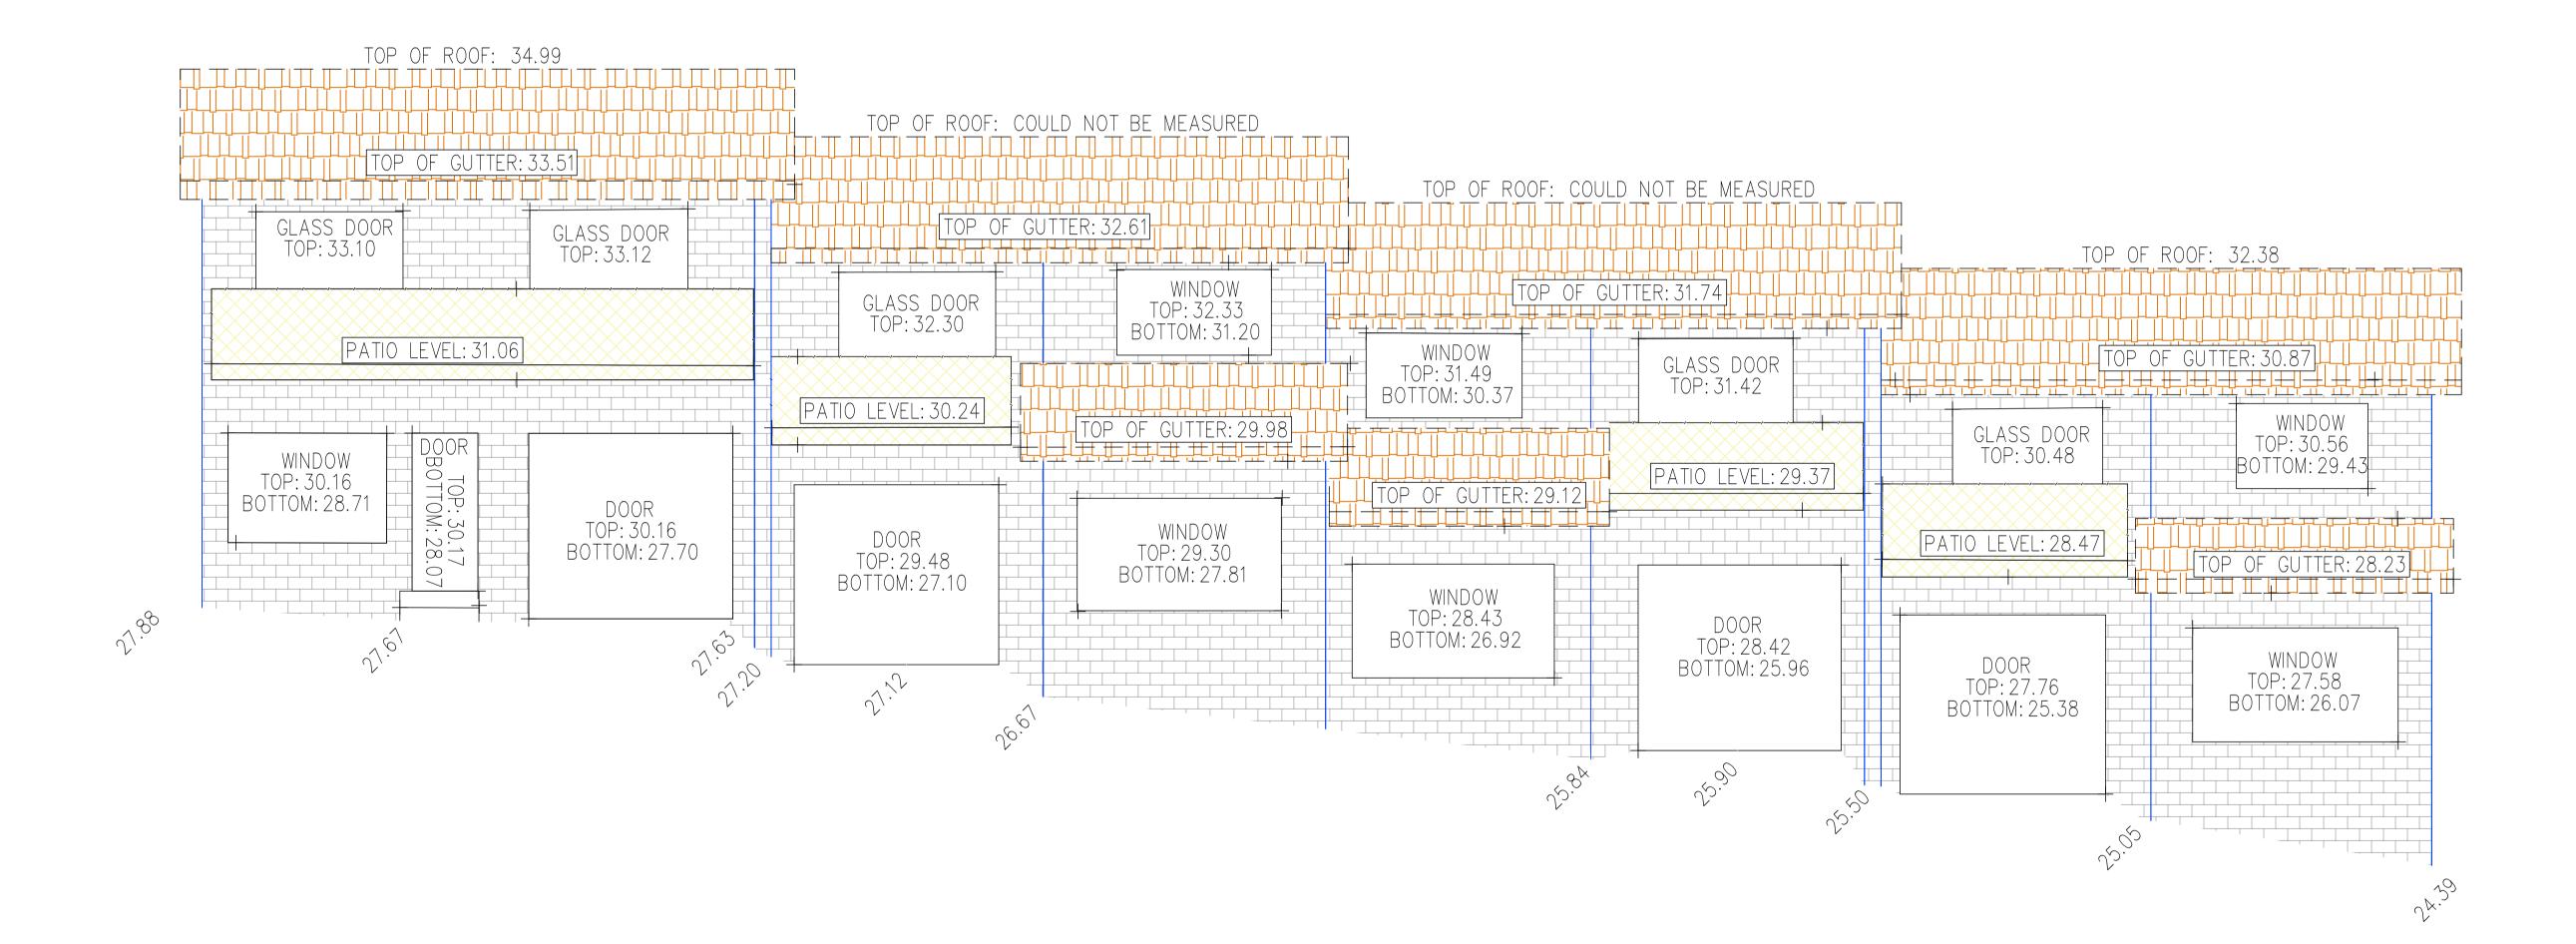

<u>LEGEND</u>

TW - TOP OF WINDOW BW - BOTTOM OF WINDOW TG - TOP OF GUTTER

RR - ROOF RIDGE

No.	DATE	NOTATION/AMENDMENT	No.	DATE	NOTATION/A	MENDMENT	CONTOUR INTERVAL:
		SEE SHEET 1					DATUM: A.H.D. ORIGIN OF DATUM: S.S.M. 119131 MGA 2020 CO-ORDINATES BY SCIMS AS AT 19/10/2021; SSM 119131: E: 345846.917
				FILE	FILE SIZE (MB)	CHECKED BY	N: 6300979.723 - RL: 23.028
							SSM 119130: E: 345800.742 N: 6300610.194 RL: 13.982

LEGEND OF COMMONLY	Y USED SYMBOLS	
SERVICE	LINETYPE	
ELECTRICITY	ЕЕ	
TELSTRA	т——т—	
WATER		
GAS		
SEWER	ss	
STORMWATER	swsw	

0 0.5 1 1.5 2 2.5 5m BAR SCALE	
PLOTTED SCALE 1:50 (A1 SIZE SHEET) LAND TITLE INFORMATION OF PROPERTY SHOWN IN ELEVATION PLAN	
ADDRESS: 84 SHOWGROUND ROAD, GOSFORD	
PLAN NOs : S.P. 39086	
OTHER:	



/ 2021		Land & Housing
VEYING	NSW	Land & Housing Corporation
JRNE	Division of the Departme	nt of Family & Community Services
		DRAWING TITLE
	E	ELEVATION

SURVEY

ng	GOSFORD					
	STREET ADDRESS	TYP	Έ			
	80-82 SHOWGROUND RD					
	SITE	SHT.	5			
	GOSFORD	OF	5			