


DEVELOPMENT COMPLIANCE SUMMARY:

17 FENWICK CRESCENT
PROPOSED 112 PLACE CHILDCARE CENTRE

	REQUIRED	PROPOSED	COMPLIES
CARS - 1 PER 4 CHILDCARE PLACES	28	29	YES
OUTDOOR - 7m2 PER SPACE	784	789	YES
INDOOR UNENCUMBERED - 3.5m2 PER SPACE			YES

17 Fenwick Crescent - Multiple access streets, off major streets

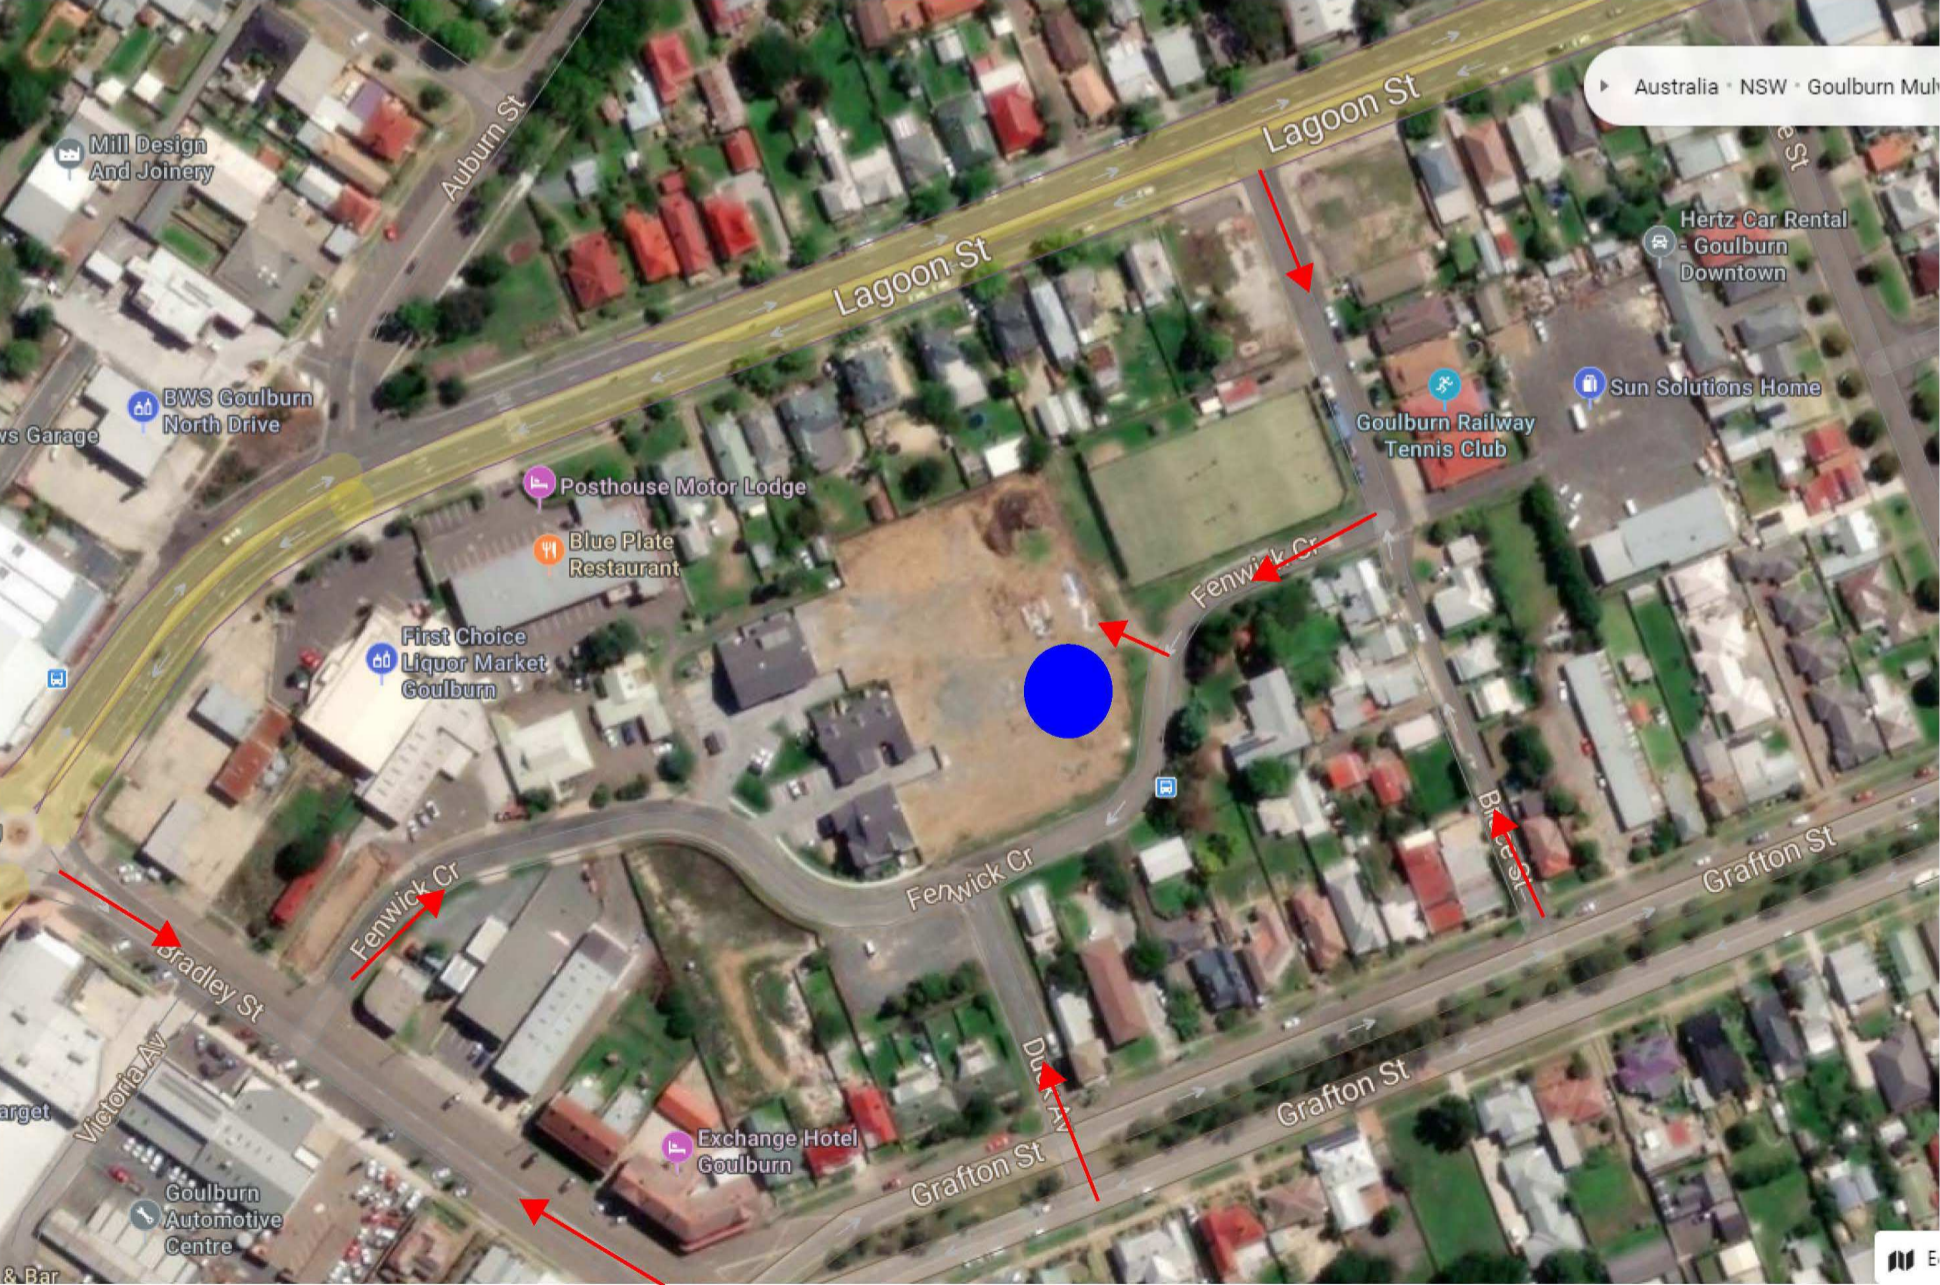

1/08/2024 2:50:14 PM

DATE:	AUG. '24
DRAWN:	HG
SCALE:	1 : 250
PR. NO:	FENWICK CCC
DWG NO:	DA02



CANBERRA | SYDNEY
SOUTH COAST
P (02) 62626433
M 0410 625 701
E design@hughgordon.com.au
W www.hughgordon.com.au