





LEGEND	
	PROPOSED ADDITIONS & ALTERATIONS FOR WHICH CONSENT IS SOUGHT AS PART OF THIS DA APPLICATION
	EXTENT OF EXISTING STRUCTURES TO REMAIN
	EXTENT OF PREVIOUS APPROVED CDC APPLICATION NO: CDC-258094

 

THIS DRAWING MUST BE READ IN CONJUNCTION WITH ALL OTHER ARCHITECTURAL DRAWINGS. REFER TO COVER SHEET FOR MORE DETAILS AND LEGEND

A	ISSUE FOR DRAFT DA	28.01.25	NAC	SY					
REVISION	AMENDMENT OR REASON FOR ISSUE	ISSUE DATE	DRAWN	CHECKED	REVISION	AMENDMENT OR REASON FOR ISSUE	ISSUE DATE	DRAWN	CHECKED

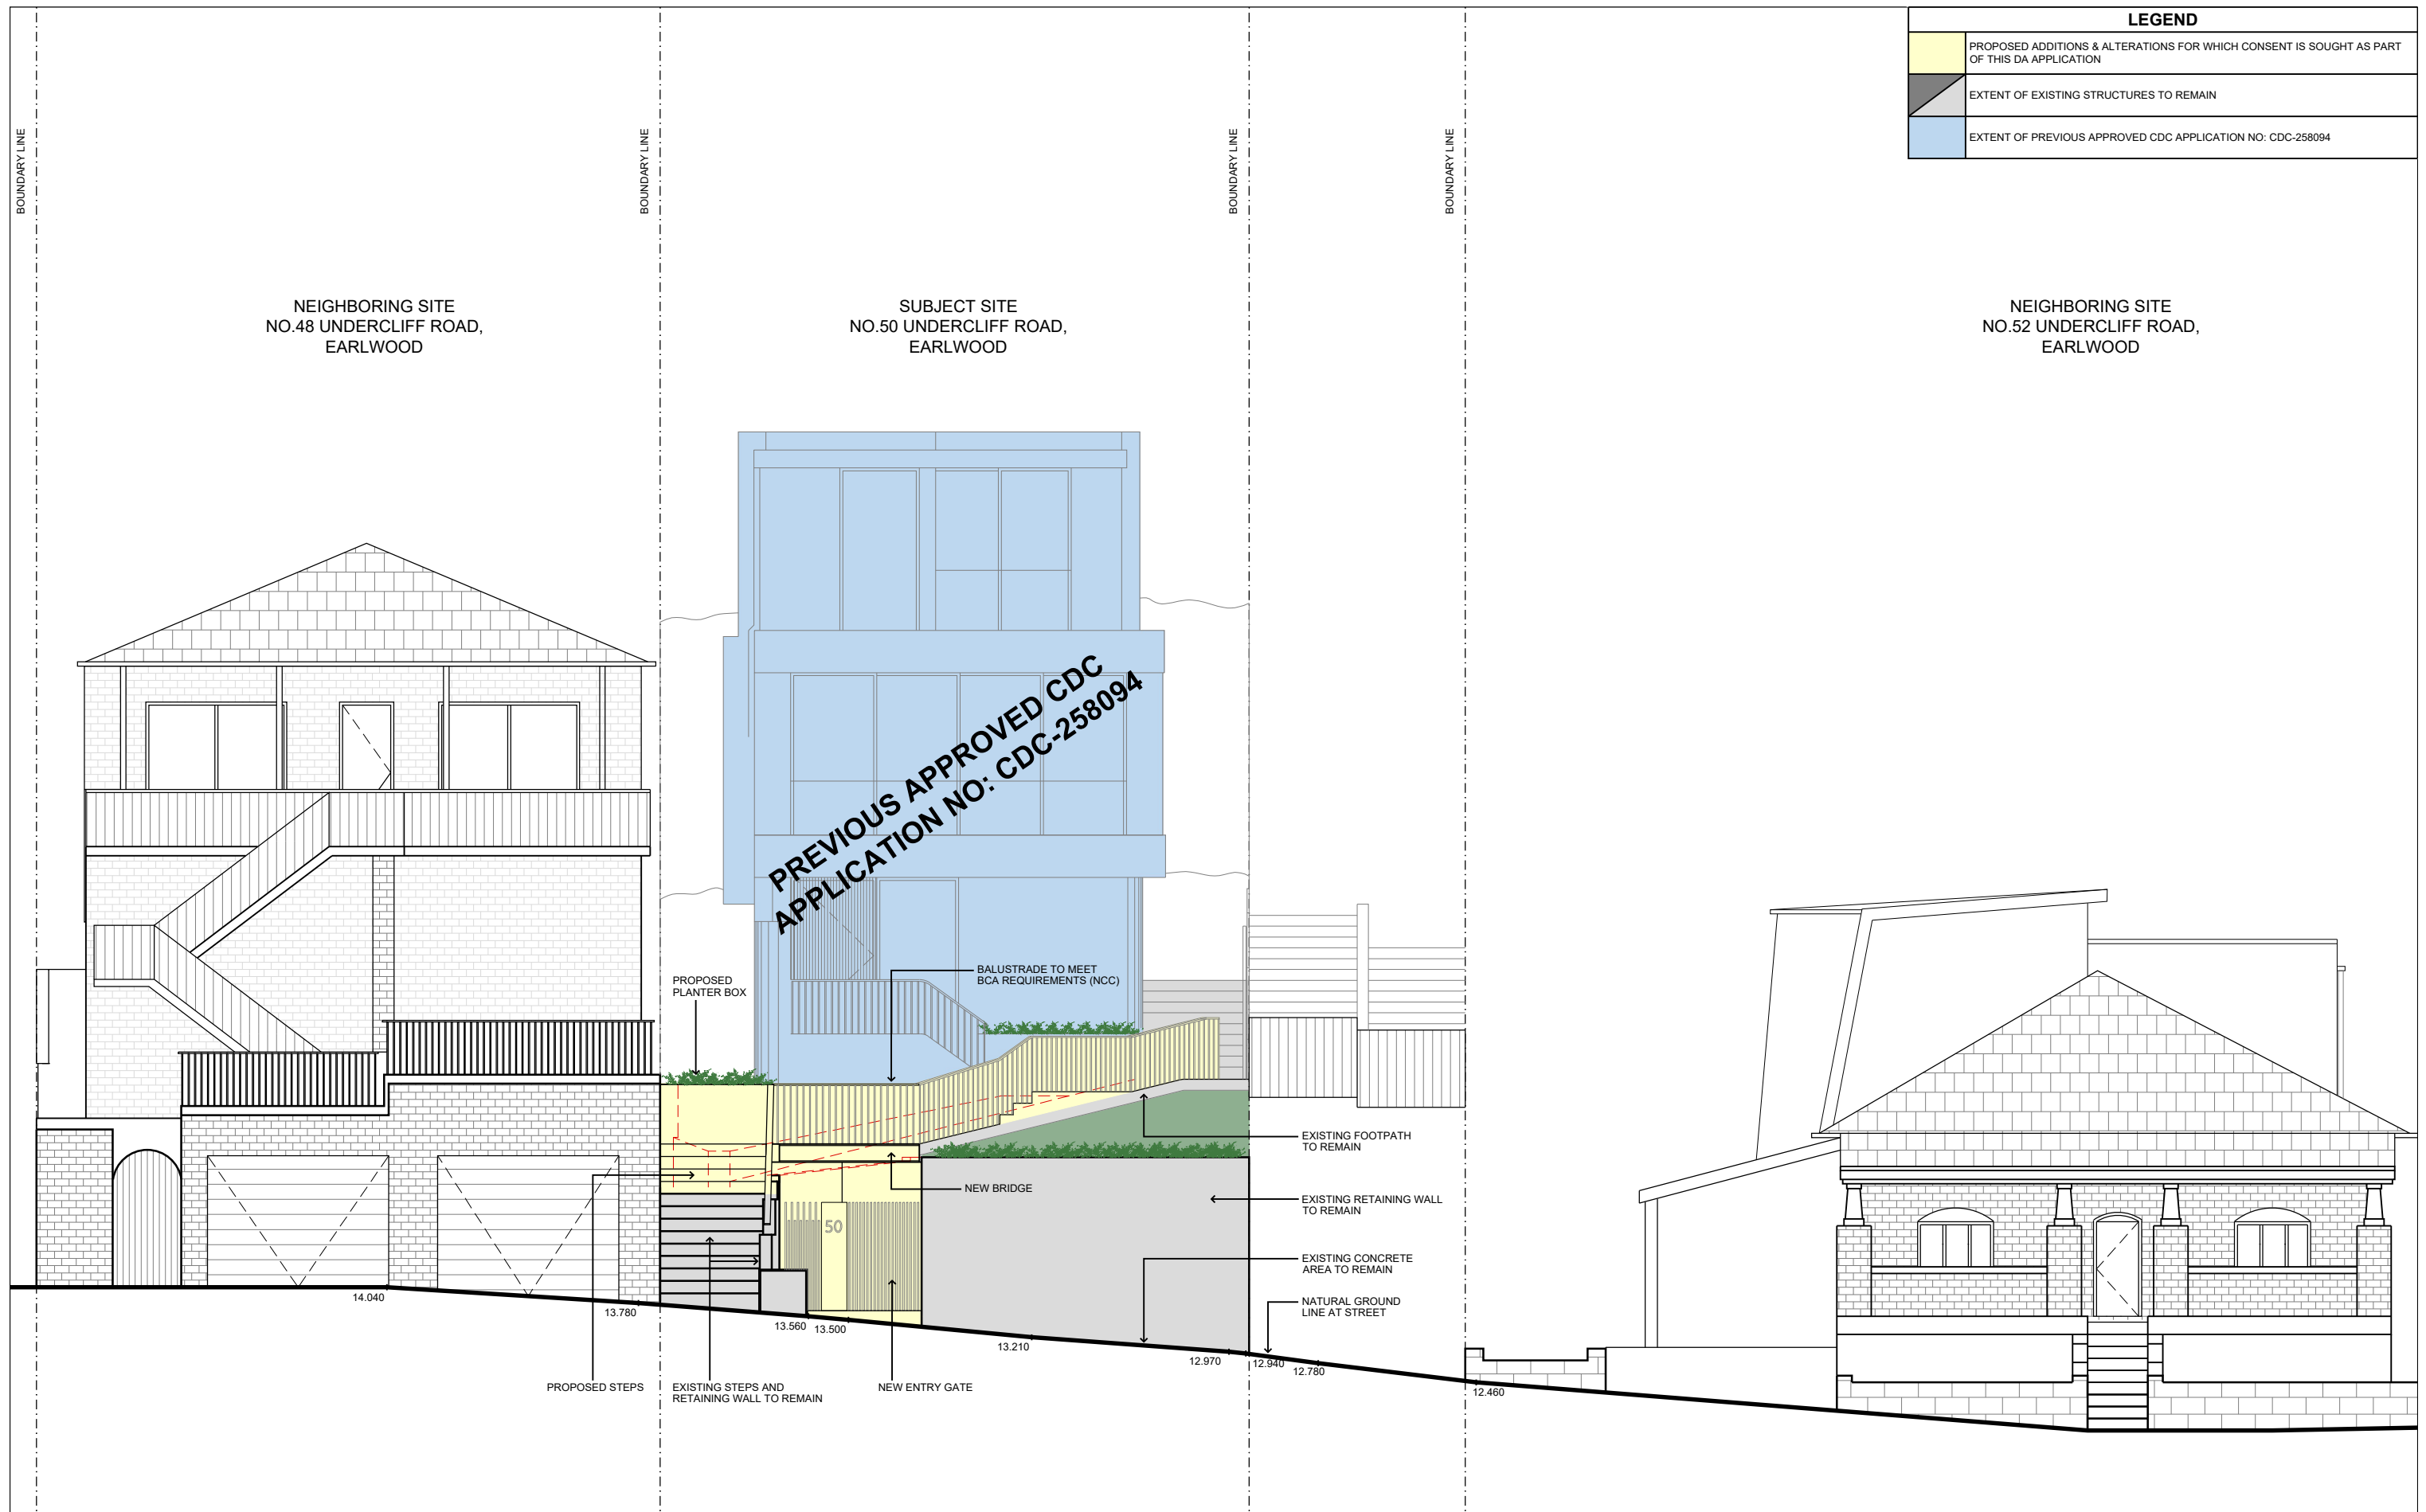NORTH

sydesign

p 02 9572 8000 f 02 9572 9000 e info@sydesign.com.au www.sydesign.com.au ABN 78 167 213 265

This drawing remains the property of Sydesign Pty Ltd. Unauthorised use of this drawing is prohibited. It may only be used for the purpose for which it was commissioned and in accordance with the terms of engagement for that commission. Scaled dimensions are not to take precedence over figured dimensions. All dimensions are in millimetres unless stated otherwise. All discrepancies are to be reported to sydesign for a decision before proceeding with site work.

Drawing Title

STREETSCAPE ELEVATION

Project

ZAC REES - 50 UNDERCLIFFE RD EARLWOOD, NSW, 2206




	Bar Scale
--	-----------


Scales

Job No.

Drawing No.

Revision

 LEGEND	
	PROPOSED ADDITIONS & ALTERATIONS FOR WHICH CONSENT IS SOUGHT AS PART OF THIS DA APPLICATION
	EXTENT OF EXISTING STRUCTURES TO REMAIN
	EXTENT OF PREVIOUS APPROVED CDC APPLICATION NO: CDC-258094

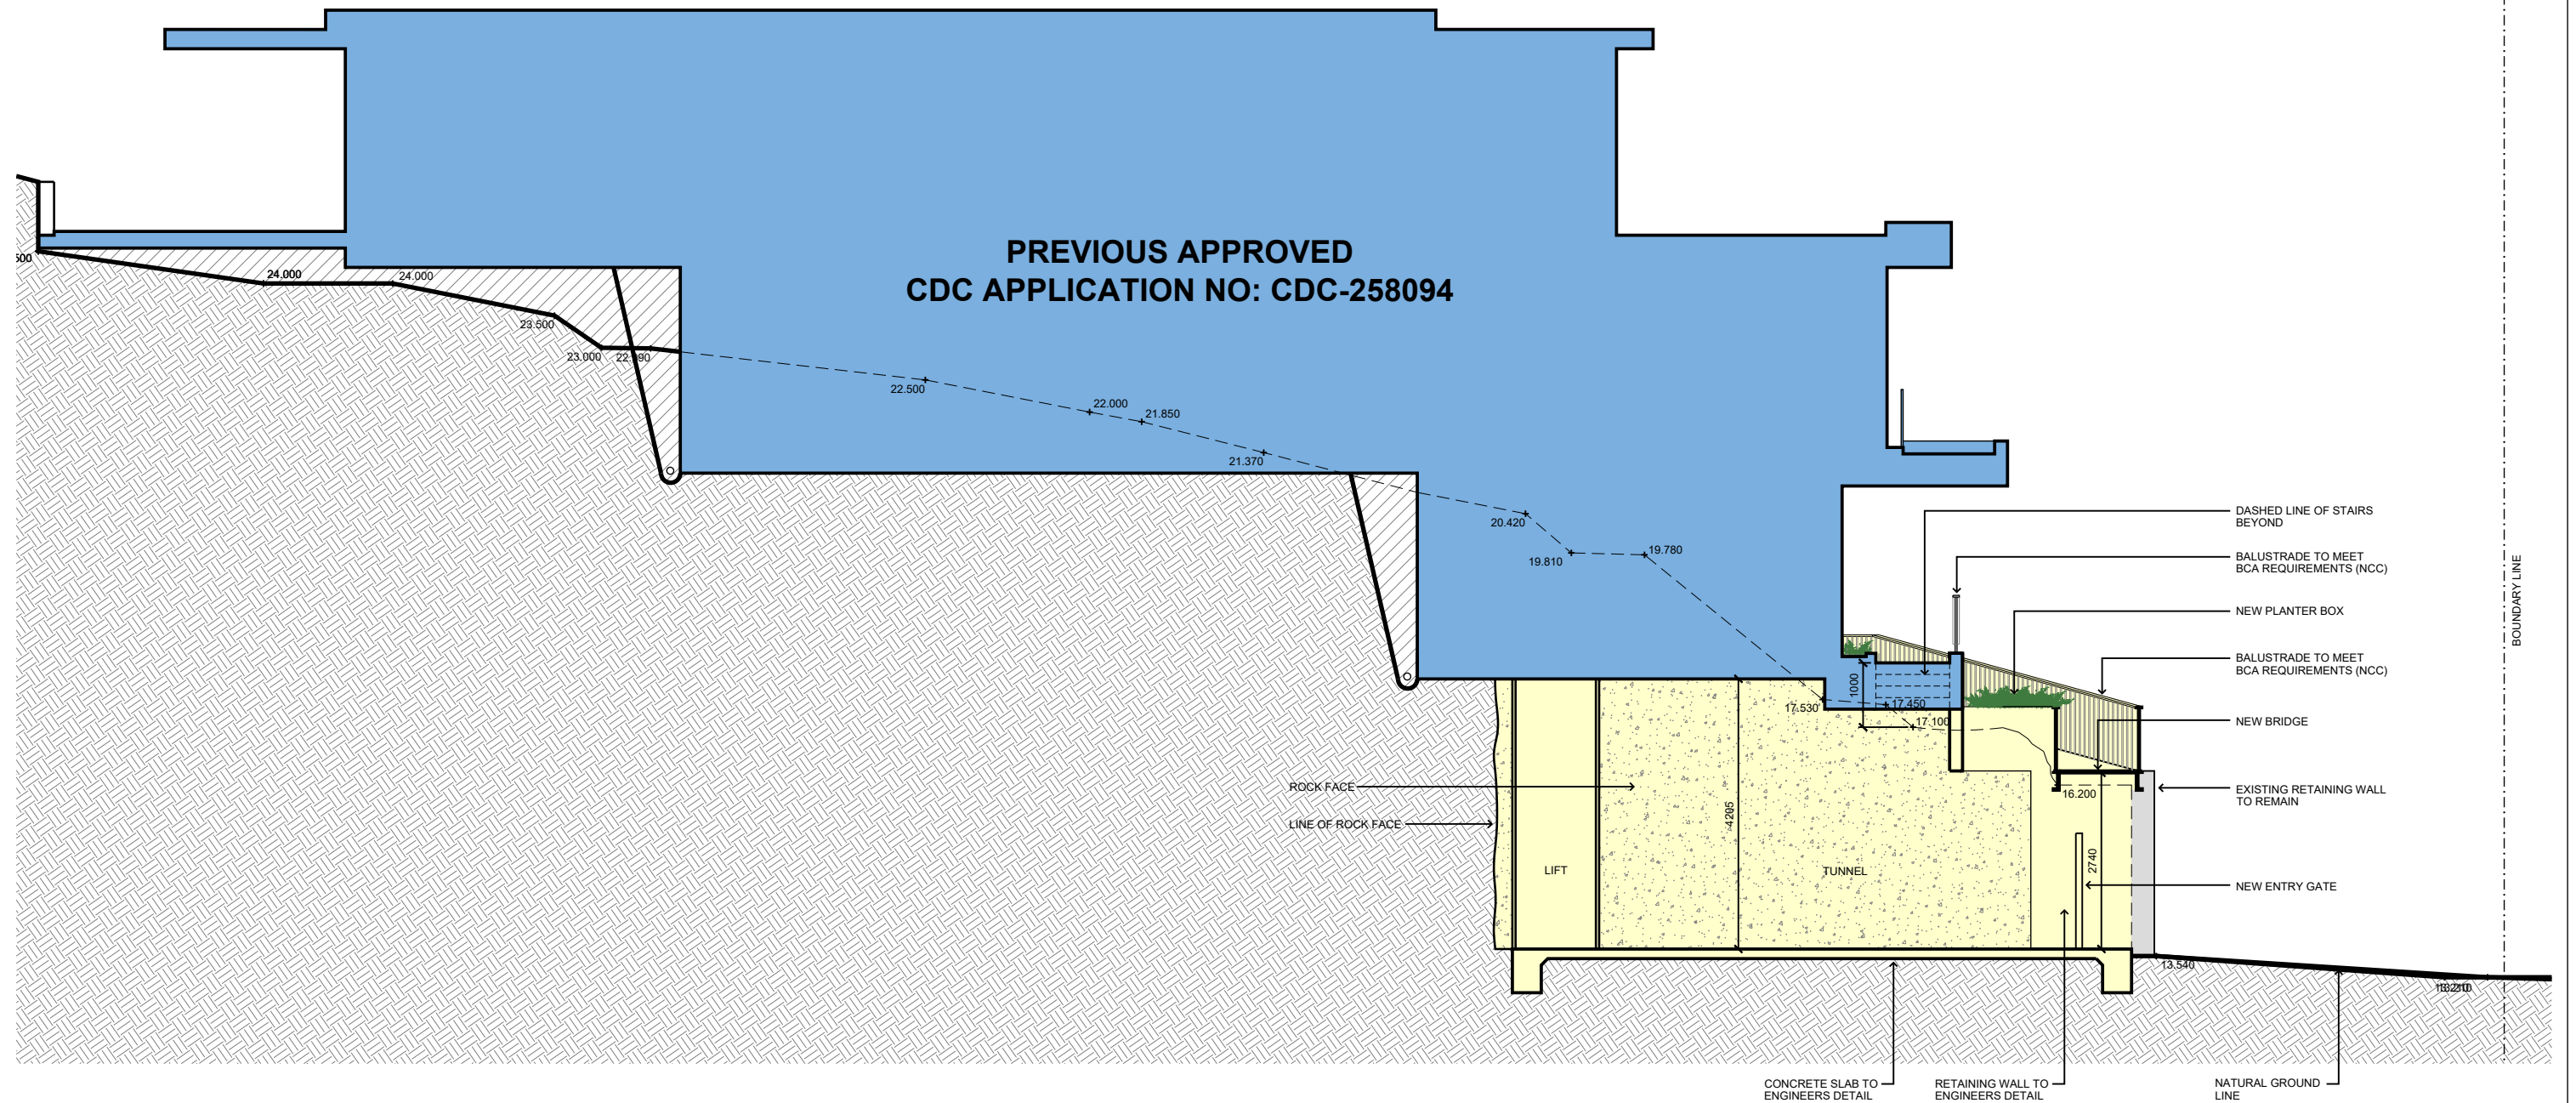

THIS DRAWING MUST BE READ IN CONJUNCTION WITH ALL OTHER ARCHITECTURAL DRAWINGS. REFER TO COVER SHEET FOR MORE DETAILS AND LEGEND

A	ISSUE FOR DRAFT DA	28.01.25	NAC	SY					
REVISION	AMENDMENT OR REASON FOR ISSUE	ISSUE DATE	DRAWN	CHECKED	REVISION	AMENDMENT OR REASON FOR ISSUE	ISSUE DATE	DRAWN	CHECKED

NORTH

sydesign

p 02 9572 8000 f 02 9572 9000 e info@sydesign.com.au www.sydesign.com.au ABN 78 167 213 265

This drawing remains the property of Sydesign Pty Ltd. Unauthorised use of this drawing is prohibited. It may only be used for the purpose for which it was commissioned and in accordance with the terms of engagement for that commission. Scaled dimensions are not to take precedence over figured dimensions. All dimensions are in millimetres unless stated otherwise. All discrepancies are to be reported to sydesign for a decision before proceeding with site work.

Drawing Title

SECTION A-A

Project

ZAC REES - 50 UNDERCLIFFE RD EARLWOOD, NSW, 2206

	Bar Scale
--	-----------

Scales

1:100@A3

Job No.

25070

Drawing No.

DA06

Revision

A