
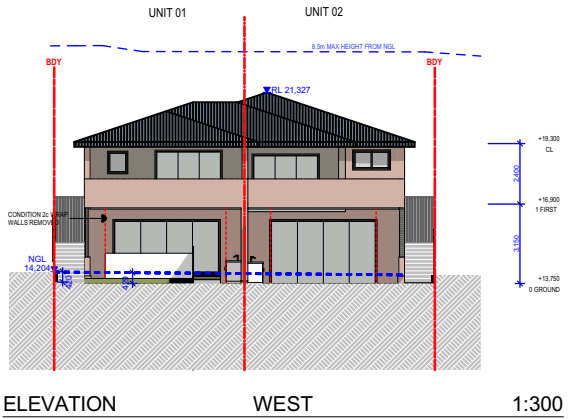
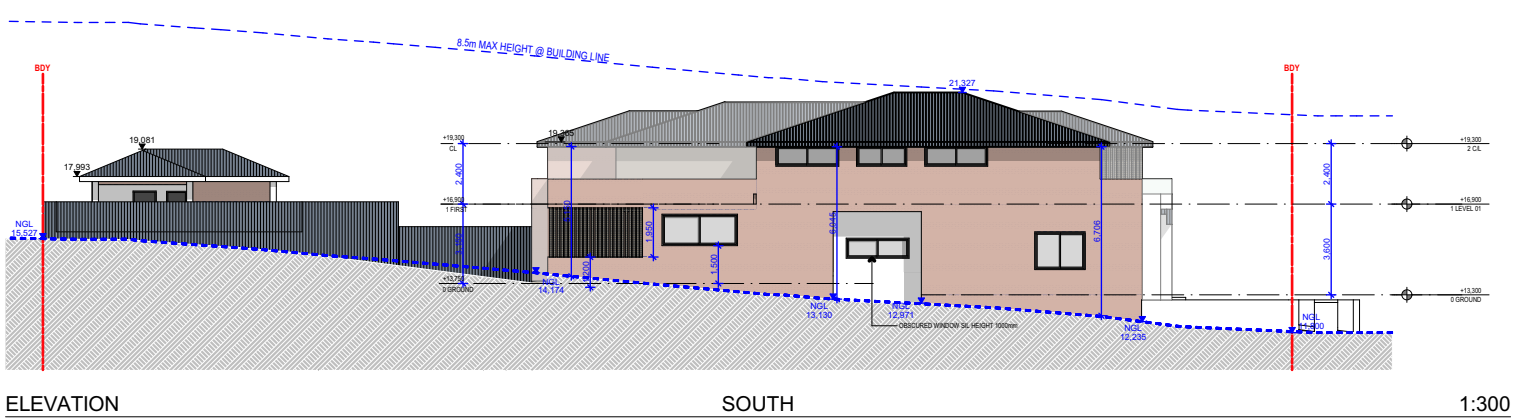
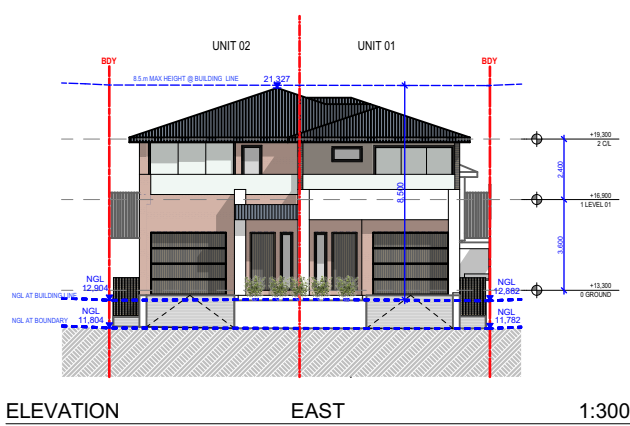
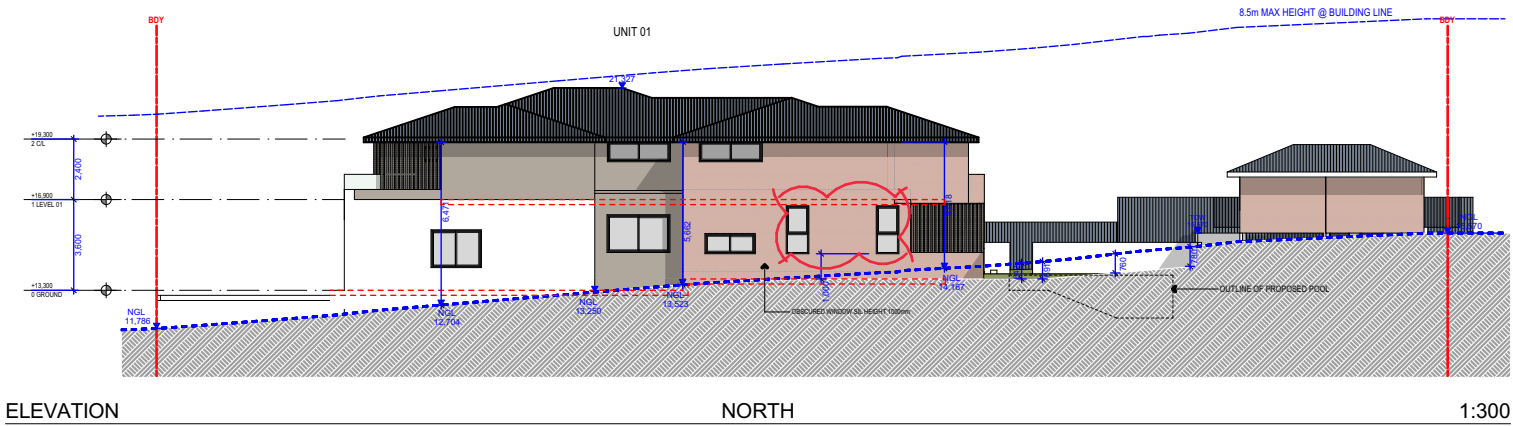


Notes
1. CONTRACTOR MUST VERIFY ALL DIMENSIONS ON SITE BEFORE COMMENCING WORK OR PREPARING SHOP DRAWINGS.
2. DO NOT SCALE DRAWINGS.
3. CONTRACTOR TO CHECK UNDERGROUND SERVICES BEFORE COMMENCING WORKS BY CONTACTING DIAL BEFORE YOU DIG. IF DIAL BEFORE YOU DIG INFORMATION IS PROVIDED WITH THIS DOCUMENTATION IT SHALL BE ASSUMED NOT TO BE CURRENT AND CONTRACTOR SHALL MAKE THEIR OWN ENQUIRIES.

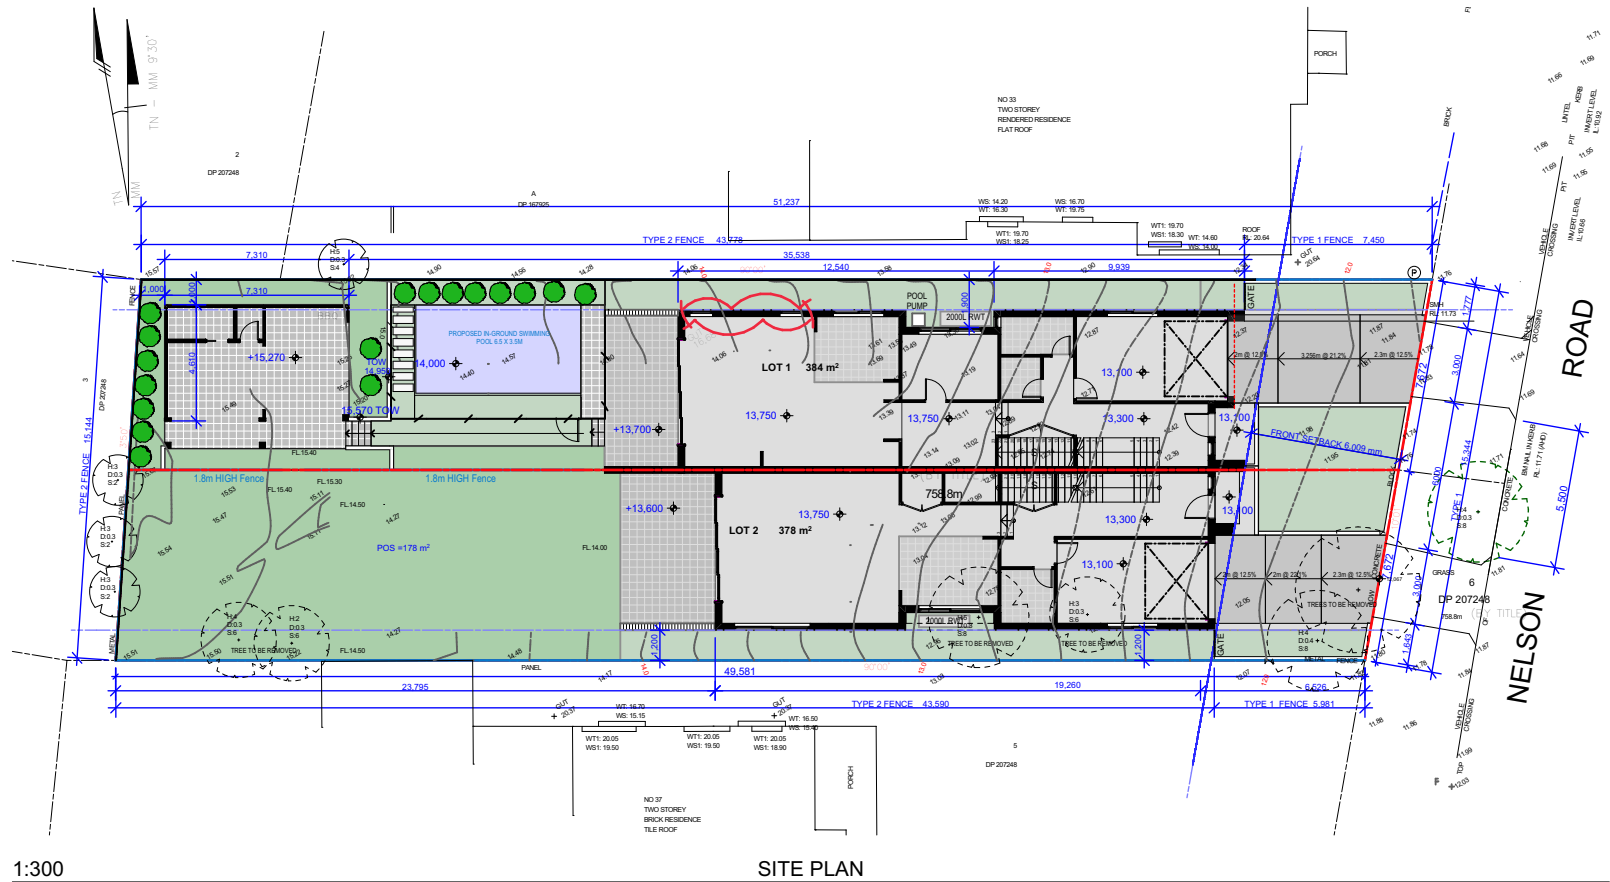

Rev	Description	Date	App'd
-----	-------------	------	-------

Project
DUAL OCCUPANCY

35 NELSON ROAD
EARLWOOD NSW 0000 Australia

URBAN LINK
Business Address: Suite 204, 180-186 Burwood Rd. Burwood 2134

Nominated Architects:
Georges Jreije Reg no 10993

Drawing Title
**COMPLIANCE
NOTIFICATION PLANS**

Checked/Approved

Scale
1:300 @A3 Sheet Size

Project Number
19-104
Status
DEVELOPMENT APPLICATION

Drawing Number Revision
DA506