




BASEMENT PLAN V./Swept Path - IN SCALE: 1:200

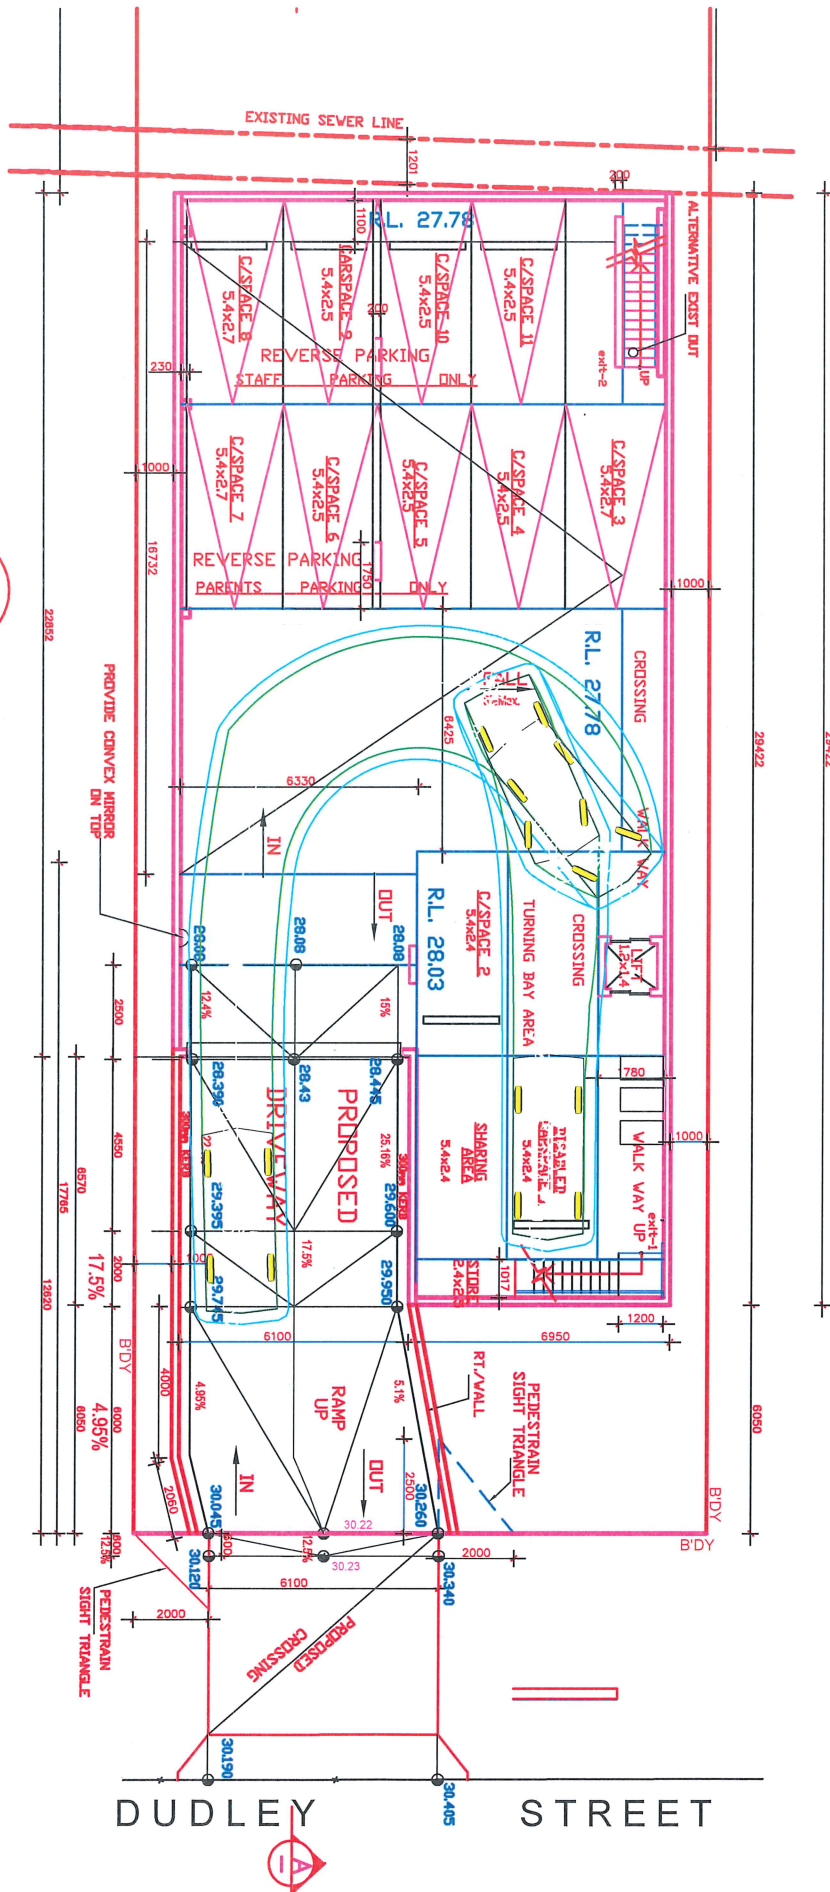



BASEMENT PLAN V./Swept Path – OUT SCALE: 1:200

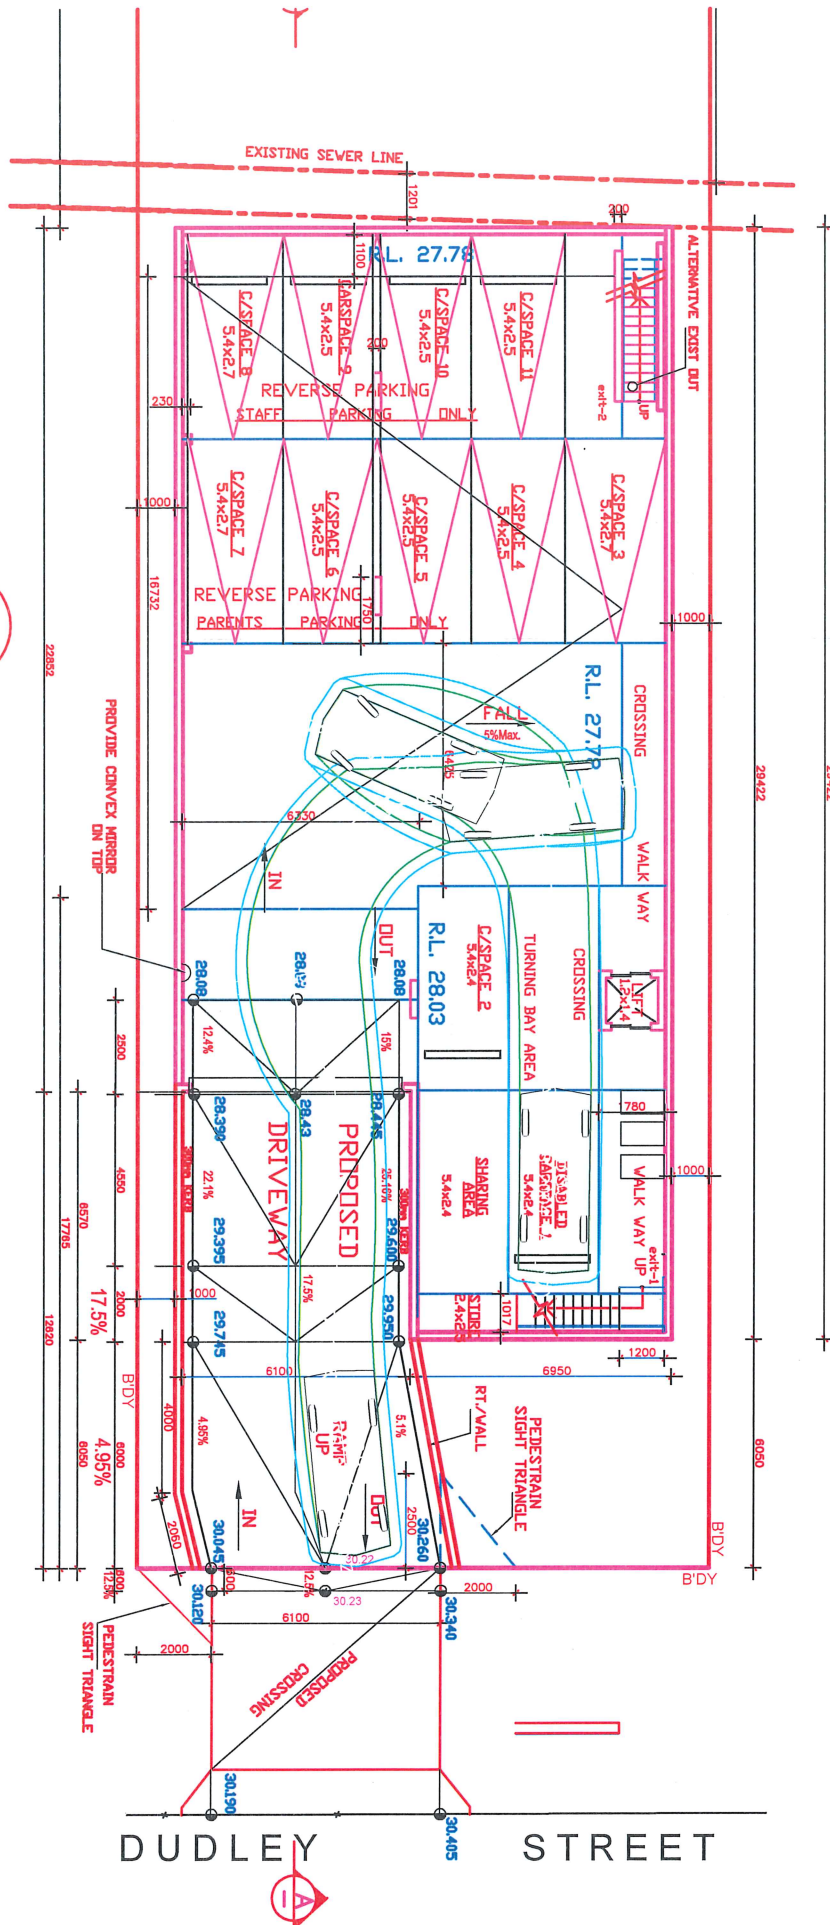

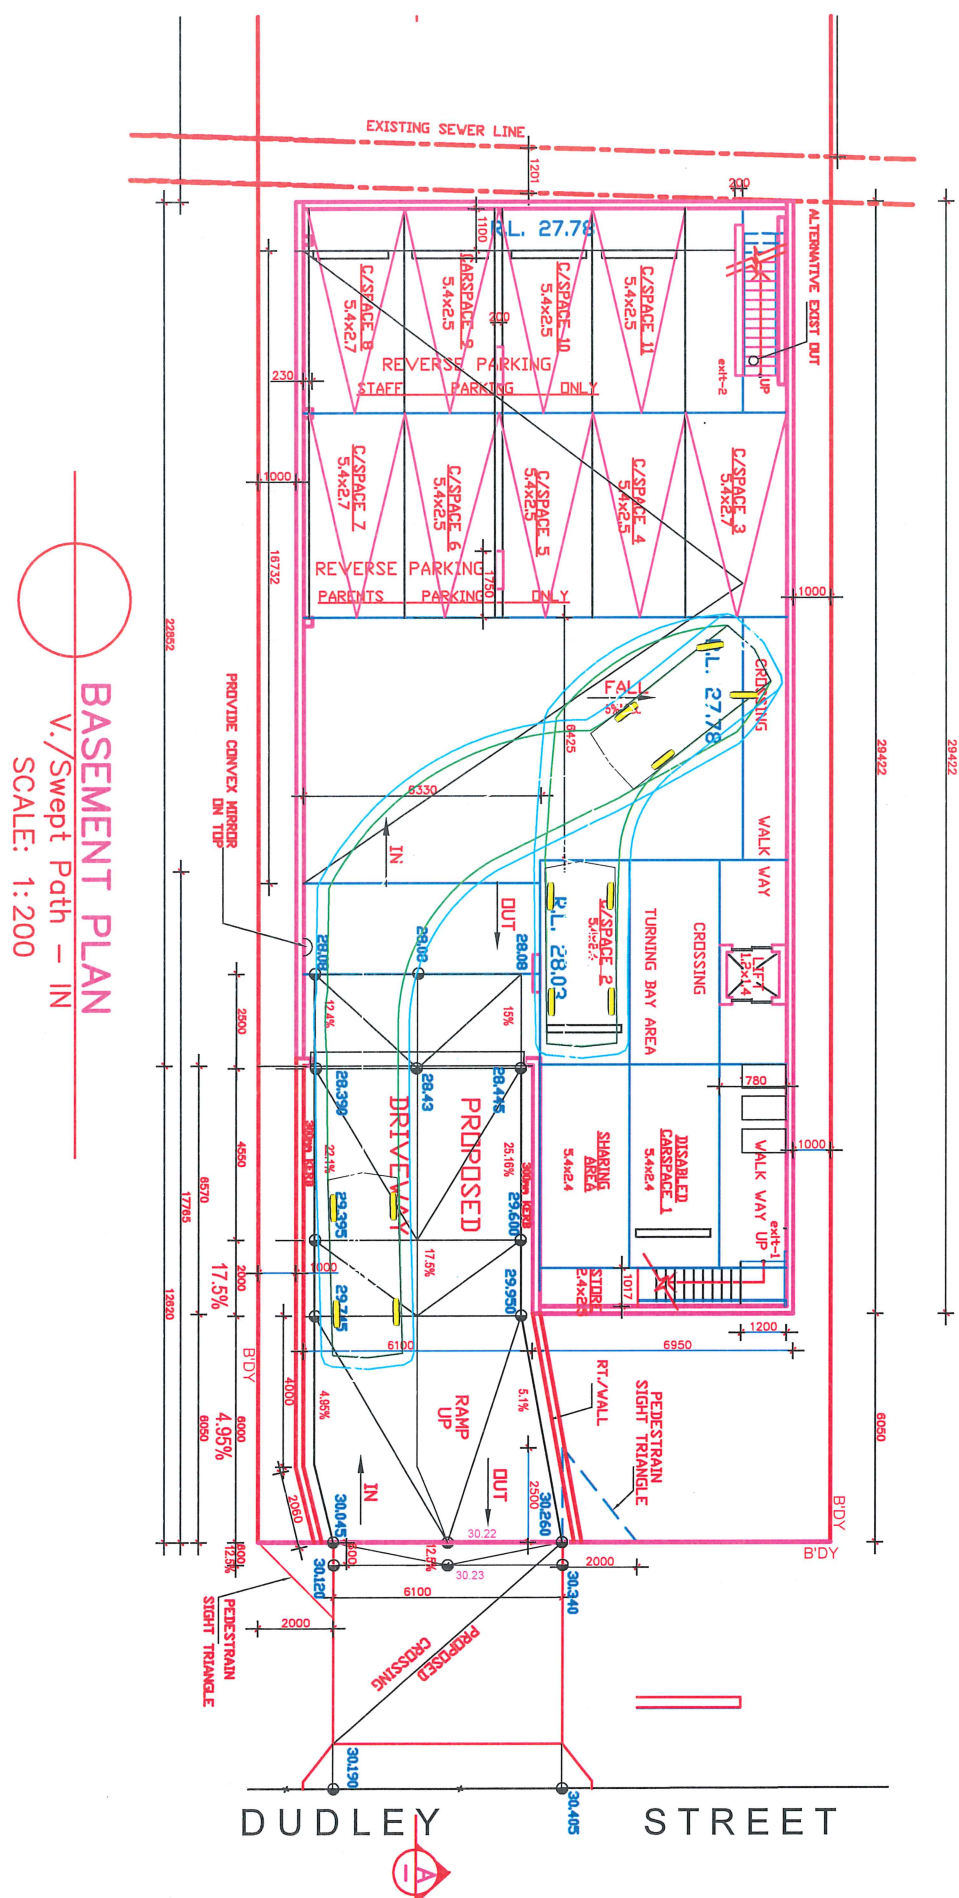

BASEMENT PLAN V./Swept Path — OUT SCALE: 1:200

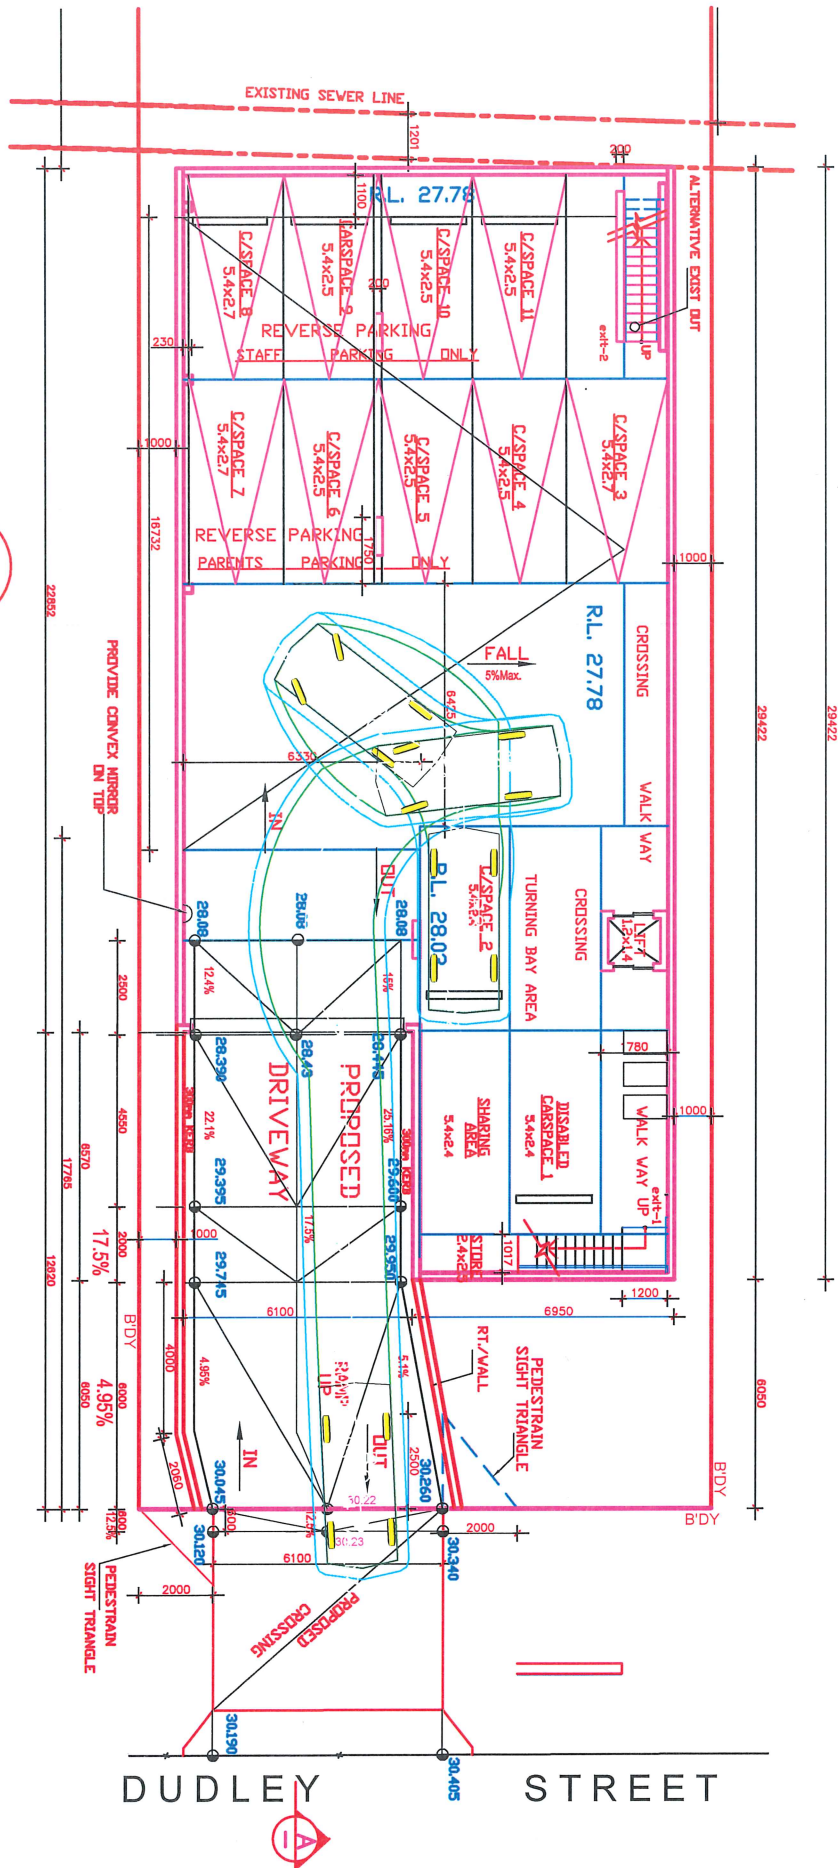

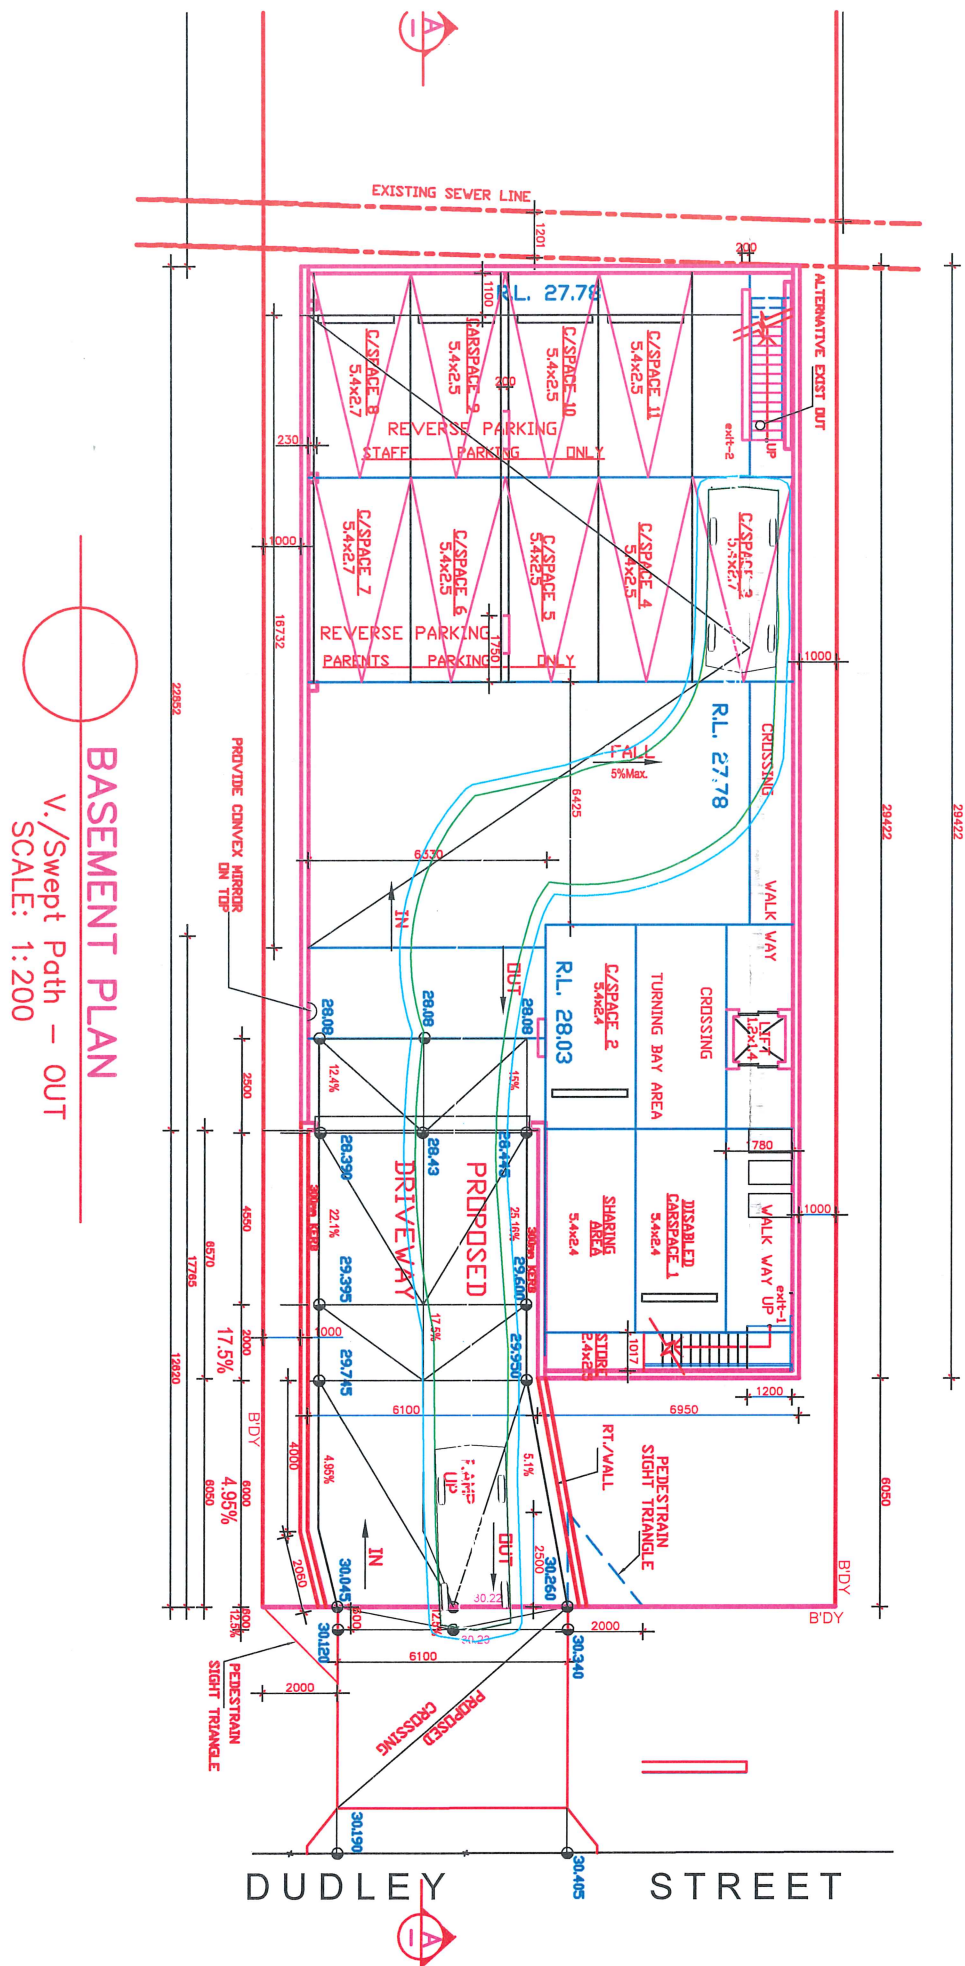





V./Swept Path – OUT