



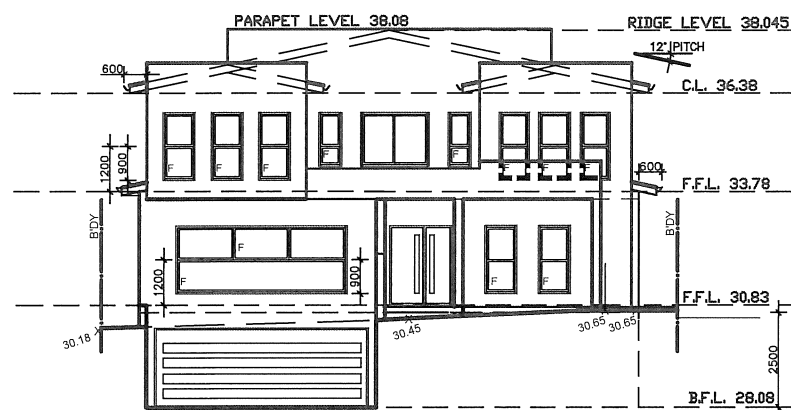


WESTERN ELEVATION

SCALE: 1:200

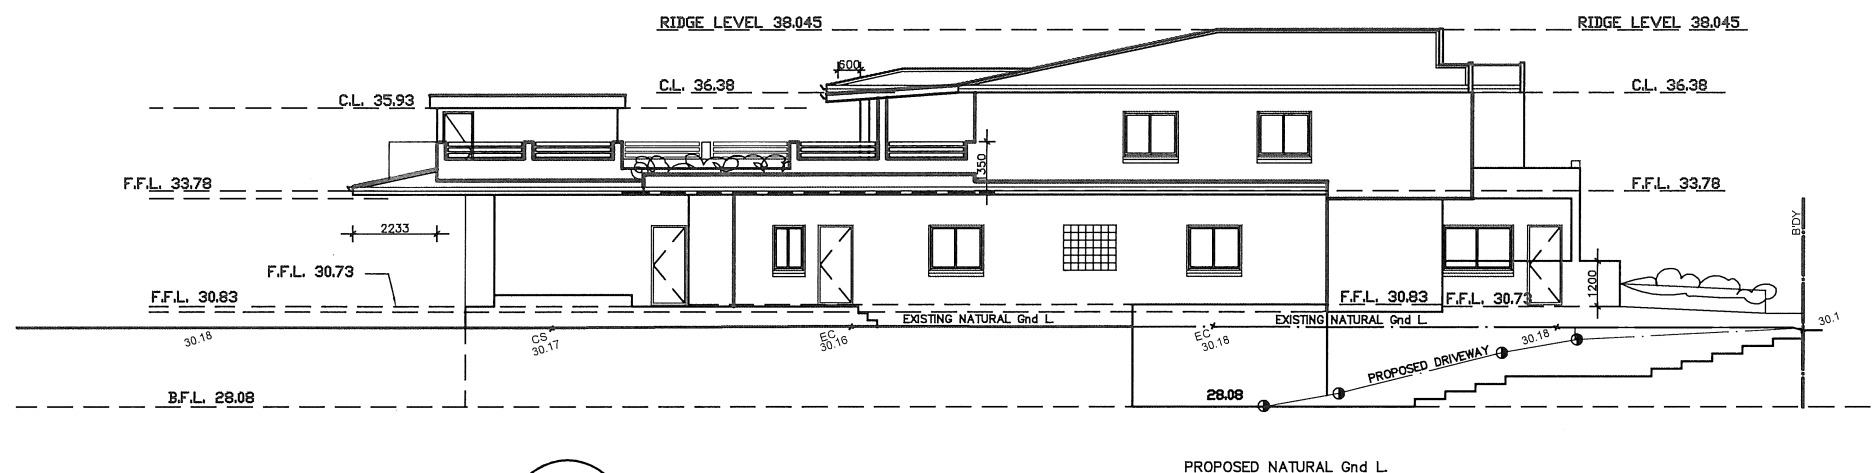


NORTHERN ELEVATION

SCALE: 1:200

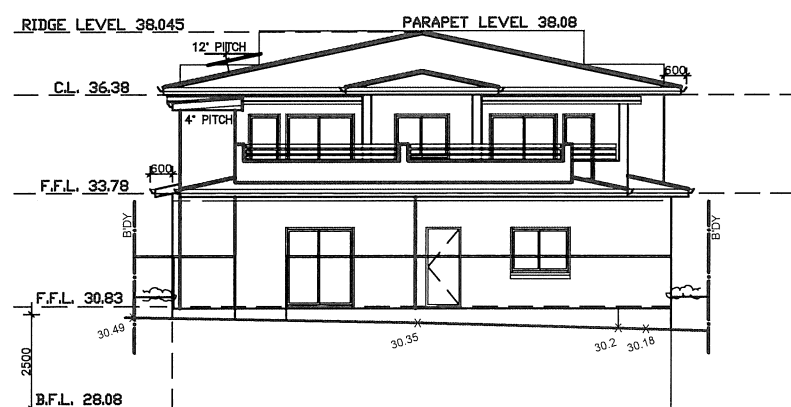


EASTERN ELEVATION

SCALE: 1:200

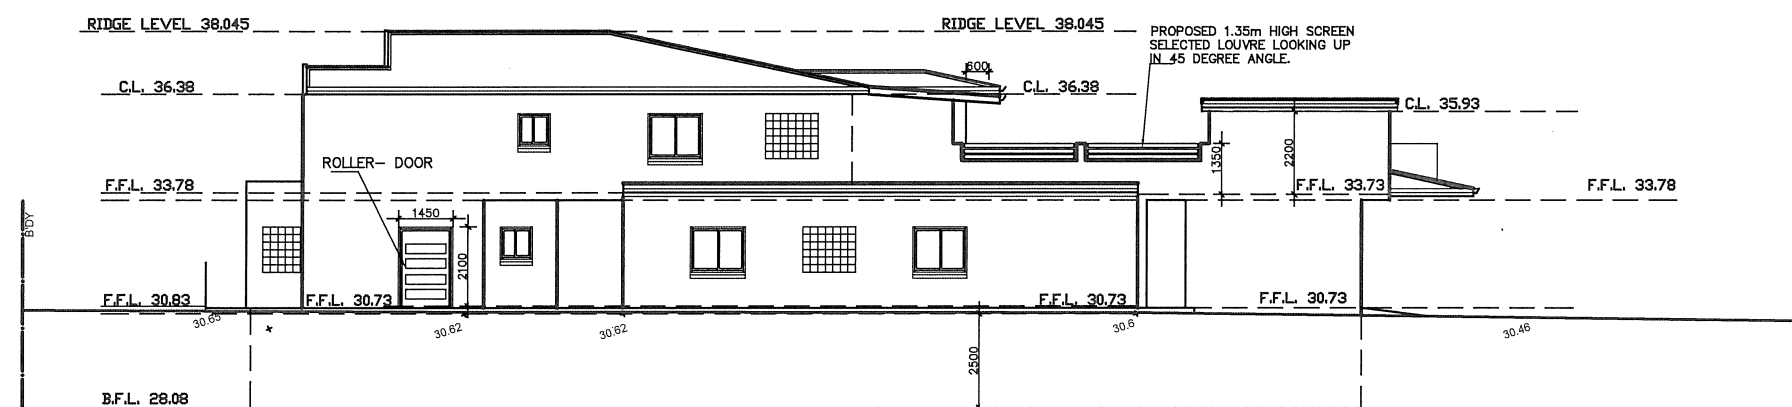

SOUTHERN ELEVATION

SCALE: 1:200

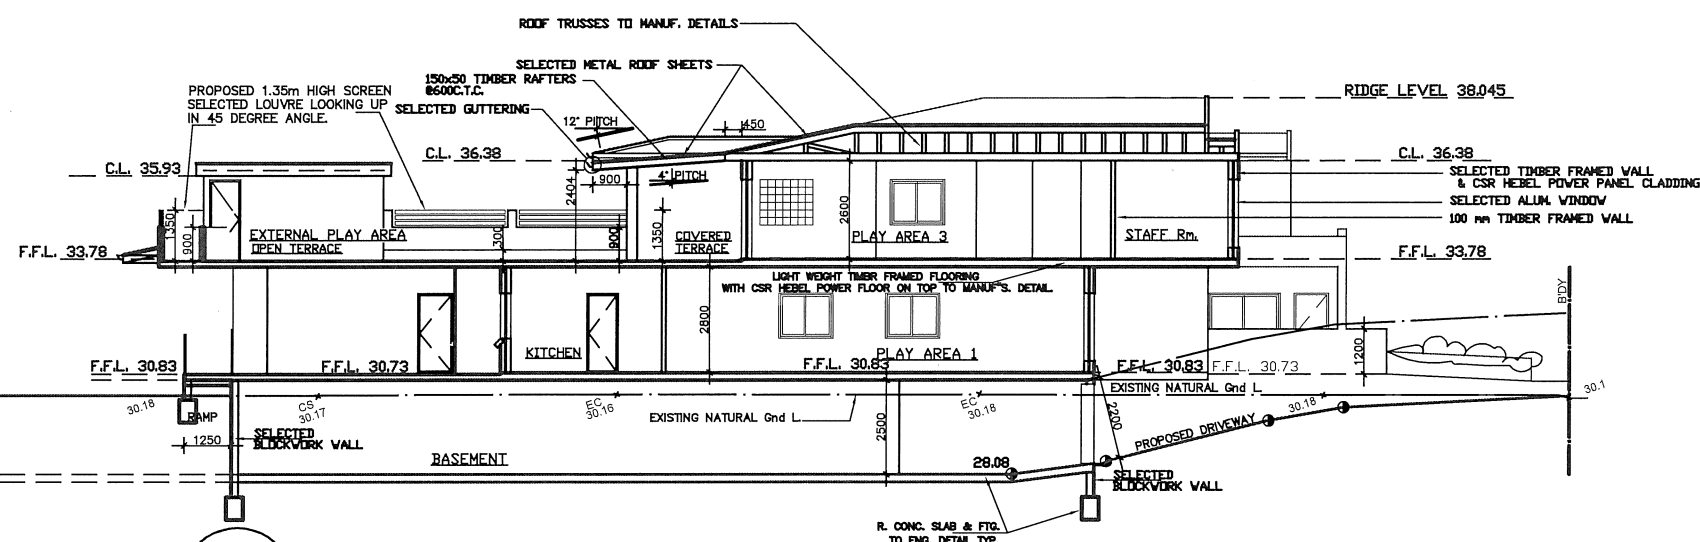

SECTION A-A

SCALE: 1:200

-I-	SEC 4.55(1A) - amended plans	08/01/25	S.S.
-H-	amended plans	03/04/24	S.S.
-G-	SEC 4.55(1A) - amended plans	12/10/23	S.S.
ISSUE	AMENDMENT	DATE	CHECKED




ULTRA DESIGN & ENGINEERING (AUST.) PTY. LTD.

ABN 94 066 134 236

BUILDING DESIGNERS, CONSULTING STRUCTURAL,
CIVIL ENGINEERS, PROJECT MANAGERS & LICENCED BUILDERS.
69 CHAPEL ROAD SOUTH, BANKSTOWN, NSW 2200
EMAIL: design@ude.com.au WEB SITE: www.ude.com.au

Ph: (02) 9796-4317
Fax: (02) 9790-3966

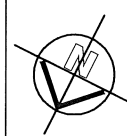

PROJECT:
PROPOSED ALTERAIONS & ADDITIONS FOR AN
APPROVED CHILDCARE CENTRE DEVELOPMENT
AND ADD EXTRA 8 KIDS TO BE INTOTAL 68 KIDS
No. 16 DUDLEY STREET, PUNCHBOWL.
LOT 39 SEC 7 IN DP 5701, FOR Mrs. Rosie

DRAWING TITLE:
DETAILS
ELEVATIONS & SECTION.
SHEET: 3/3

DESIGNED BY: SAM SAKR	REV: S.S.
DATE: 23/04/22	SCALE: 1:200
CAD FILE NAME: Z:\2017\ARCO81	DRAWN: A.S.

