




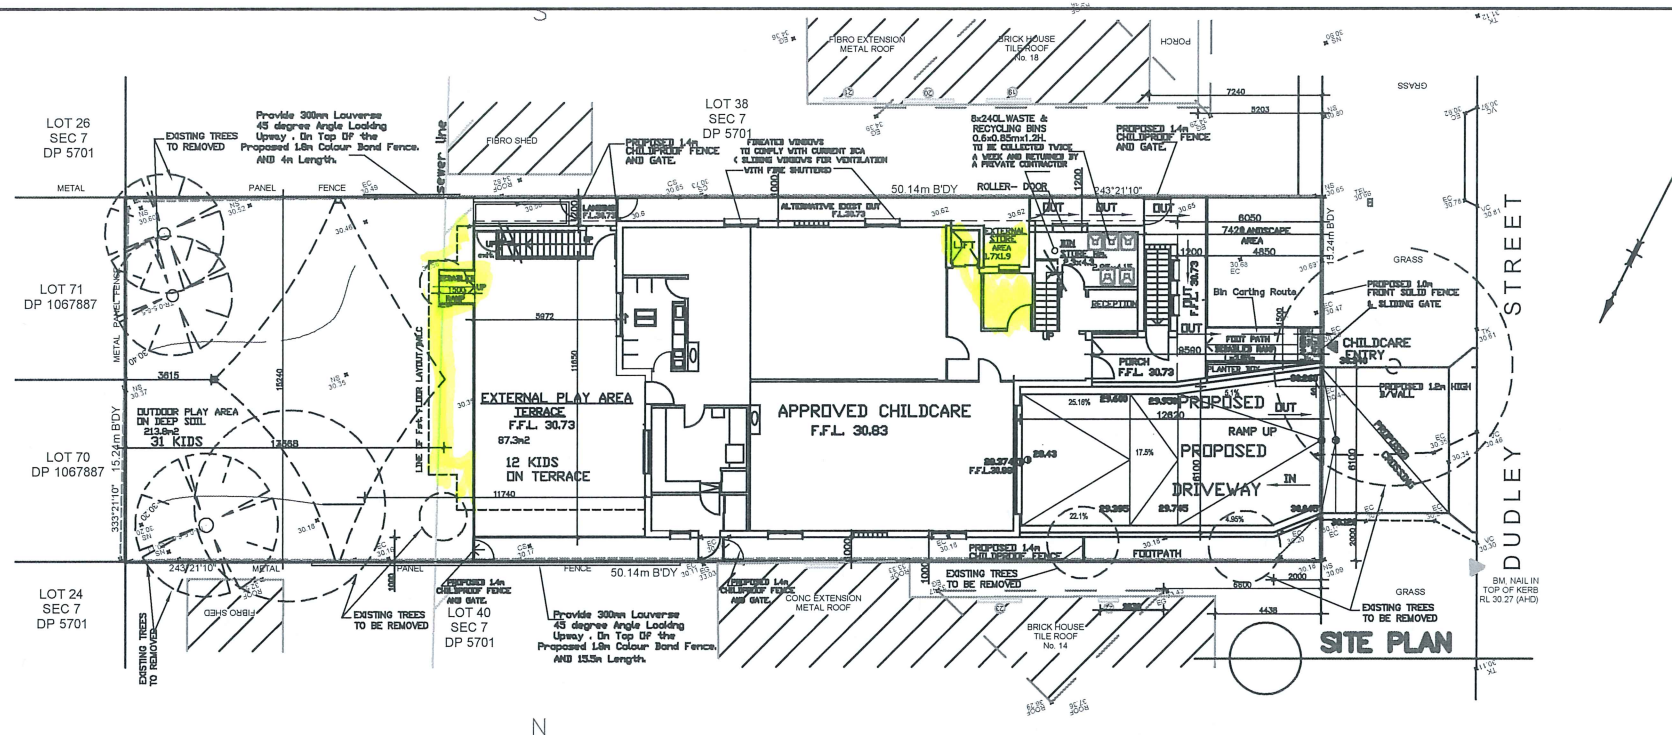


WESTERN ELEVATION

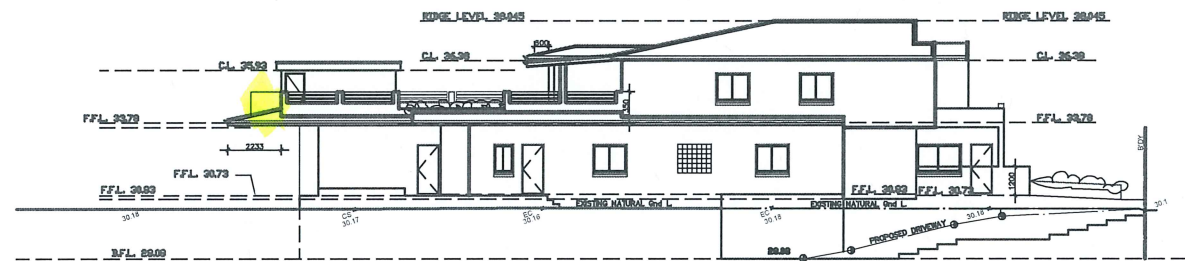


NORTHERN ELEVATION

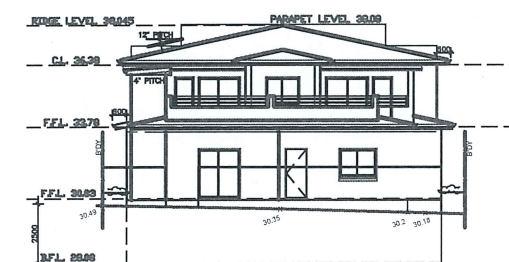

EASTERN ELEVATION

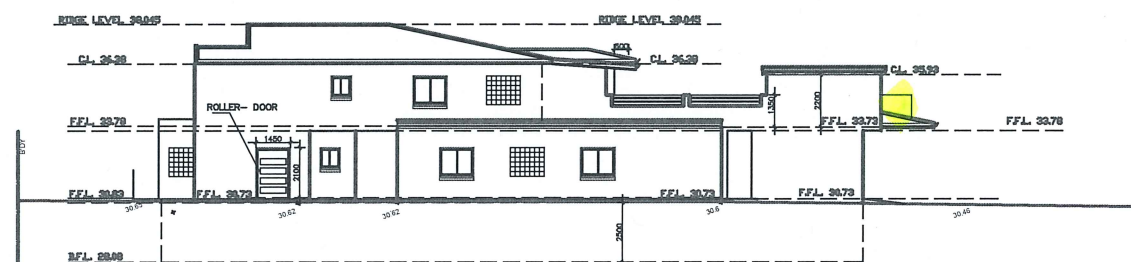

SOUTHERN ELEVATION

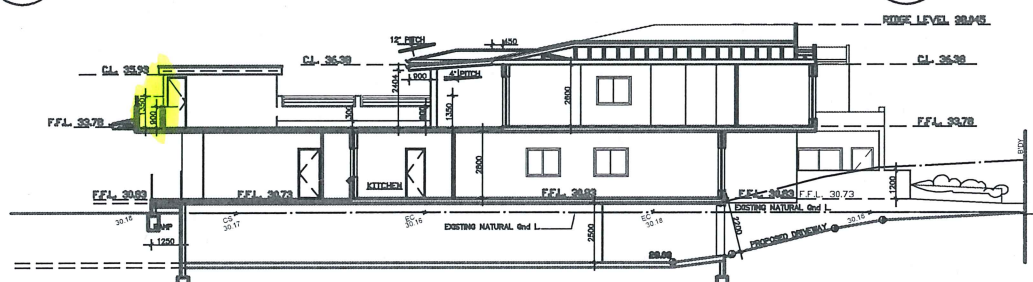

SECTION A-A

-I-	SEC 4.55(1A) - amended plans	08/01/25	S.S.
-H-	amended plans	03/04/24	S.S.
-G-	SEC 4.55(1A) - amended plans	12/10/23	S.S.
ISSUE	AMENDMENT	DATE	CHECKED



ULTRA DESIGN & ENGINEERING (AUST.) PTY. LTD.
 ABN 94 066 134 236
 BUILDING DESIGNERS, CONSULTING STRUCTURAL,
 CIVIL ENGINEERS, PROJECT MANAGERS & LICENCED BUILDERS.
 69 CHAPEL ROAD SOUTH, BANKSTOWN, NSW 2200
 EMAIL: design@ude.com.au WEB SITE: www.ude.com.au Ph: (02) 9796-4317 Fax: (02) 9790-3966



PROJECT:
 PROPOSED ALTERAIONS & ADDITIONS FOR AN
 APPROVED CHILDCARE CENTRE DEVELOPMENT
 AND ADD EXTRA 8 KIDS TO BE INTOTAL 68 KIDS
 No. 16 DUDLEY STREET, PUNCHBOWL.
 LOT 39 SEC 7 IN DP 5701, FOR Mrs. Rosie

DRAWING TITLE:
 DETAILS
 NOTIFICATION PLANS
 SHEET: 1/1

DESIGNED BY: SAM SAKR	REV: S.S.
DATE: 23/04/22	SCALE: NTS.
CAD FILE NAME: Z:\2017\ARCO81	DRAWN: A.S.