
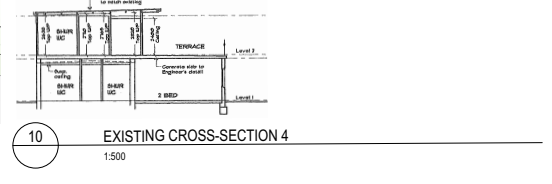
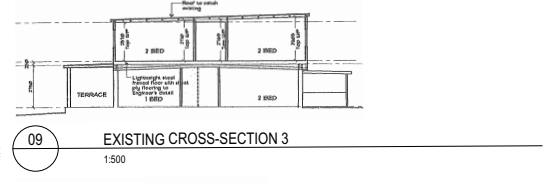
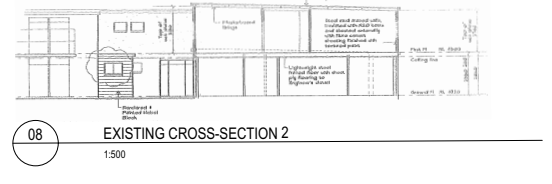
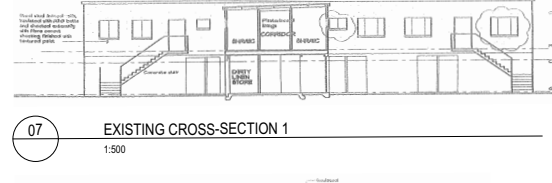
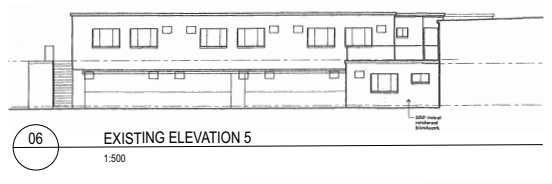
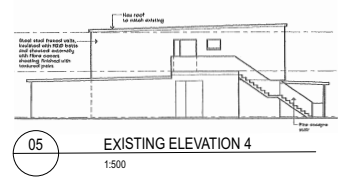


GENERAL NOTES:

- DO NOT SCALE FROM DRAWINGS. USE FIGURED DIMENSIONS ONLY.
- ANY DISCREPANCIES IN DOCUMENTATION - CONTACT THE ARCHITECT FOR CLARIFICATION.
- CALDER FLOWER ARCHITECTS ARE NOT LIABLE FOR ANY LOSS-DAMAGE-CLAIM-COST DEMAND AS A RESULT OF THE USE OR RECEIPT OF DRAWINGS ISSUED IN DWG FORMAT.
- THIS DRAWING IS NOT AN APPROVED CC DRAWING.
- PRIOR TO USE FOR BUILDING CONSTRUCTION THE BUILDER MUST ENSURE THEY ARE IN POSSESSION OF A CC AND ALL OTHER REQUIRED COUNCIL APPROVALS

DRAWING NOTES:

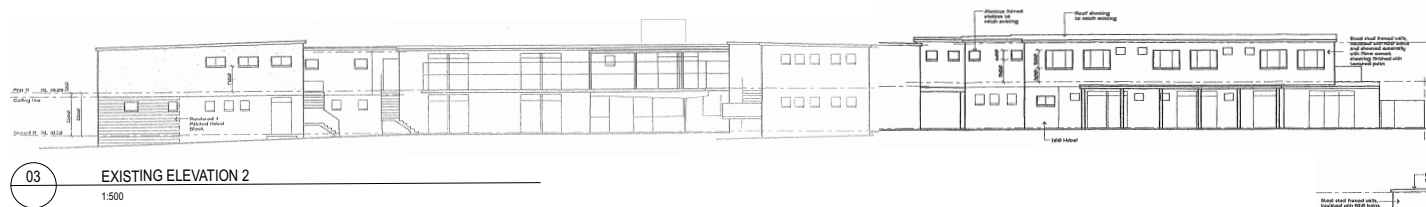

DATE	DESCRIPTION	ISSUE	WORKED	CHECKED



CLIENT

CASS

44-50 SIXTH AVENUE, CAMPSIE
SYDNEY NSW 2194

ARCHITECT

CALDERFLOWER
architecture

CALDER FLOWER ARCHITECTS PTY LTD • ABN 66 001 900 278
Level 1, 44-46 Chippen St Chippendale NSW 2008
NOMINATED ARCHITECT: L CALDER 6955
T (02) 9698 9822 • www.calderflower.com.au

PROJECT

CASS YAGOONA

253 COOPER ROAD, YAGOONA
SYDNEY NSW 2199

DRAWING TITLE

NOTIFICATION PLAN

PROJECT NO.
20011

PROJECT STATUS
DEVELOPMENT APPLICATION

SCALE - REFER DRAWING TITLES

ORIGINAL PAPER SIZE: A4

NORTH

PROJECT STATUS
DA

DRAWING NO.
NP01

ISSUE
C