

OWNER(S) ACCEPTANCE

I/WE HEREBY APPROVE OUR BUILDING PLANS TO BE BUILT ON OUR LAND.

I/WE HAVE STUDIED THE PLANS AND HAVE HAD THEM EXPLAINED TO US AND ACCEPT AND APPROVE THE FRONT/REAR/SIDE SETBACKS AND CUT/FILL LEVELS AS SHOWN ON THE PLAN.

I/WE ACCEPT NO CHANGES CAN BE MADE.

I/WE HAVE HAD THE DRIVEWAY GRADIENT EXPLAINED.

I/WE HAVE HAD THE BASIX WATER TANK OR THE DUAL WATER PLUMBING EXPLAINED.

I/WE HAVE HAD OUR CHOSEN ALTERATIONS/VARIATIONS EXPLAINED TO US.

I/WE HEREBY APPROVE OUR PLANS AND GIVE CONSENT TO ALLCASTLE HOMES P/L TO LODGE OUR PLANS TO APPROVING AUTHORITY FOR A DEVELOPMENT APPLICATION.

I/WE UNDERSTAND THAT NO FURTHER PHYSICAL CHANGES CAN BE MADE

I/WE UNDERSTAND THAT DUE TO CONSTRUCTION CONSTRAINTS, THE BUILDER MAY VARY PLANS ON SITE TO SUIT.

I/WE UNDERSTAND ANY SURFACE DRAINAGE OR RETAINING WALLS REQUIRED BY APPROVING AUTHORITY ARE TO BE COMPLETED WITH LANDSCAPING BY OWNER

OWNER OWNER DATE

12.03.25 PR	C (T04)	DA SUBMISSION
10.02.25 SP	B (T04)	PP AMENDMENTS
21.01.25	A (T03)	FIRST DRAW
DATE	ISSUE	REVISION

NOTE: ALL WORKS TO COMPLY WITH BCA 2022 AND RELEVANT AUSTRALIAN STANDARDS
- NOTE: ALL WALLS WITHIN 900mm OF BOUNDARY TO BE 60/60/60 - ALL DIMENSIONS ARE IN MILLIMETRES. - ALL DIMENSIONS ARE FRAME TO FRAME. DO NOT SCALE - USE WRITTEN DIMENSIONS. - THIS DRAWING IS SUBJECT TO COPYRIGHT LAWS AND MAY NOT BE COPIED WITHOUT THE WRITTEN PERMISSION OF ALLCASTLE HOMES PTY LTD.
- ABN 12057 761 378

PROPOSED RESIDENCE	RUTHERGLEN MKII DUPLEX MODIFIED STELLA NEW HOME FACADE	
FOR: Mr. F HAGEALI	DATE: 21.01.25	SCALE: 1 : 200
	DRAWN: DI	CHECKED
AT: LOT 98 (#44) COLIN STREET, LAKEMBA	SHEET NO: 21.1	JOB NO: 7740


9am JUNE 21-SHADOW

SALES: PHONE: (02) 9629 4772
FAX: (02) 9629 5813
HEAD OFFICE: 96-100 TOONGABBIE ROAD,
GIRRAWEE NSW 2145
PHONE: (02) 9672 7055
FAX: (02) 9672 7033
ABN: 12057761378 BLDG.LIC.39371

Allcastle Homes

Make it Home

allcastlehomes.com.au

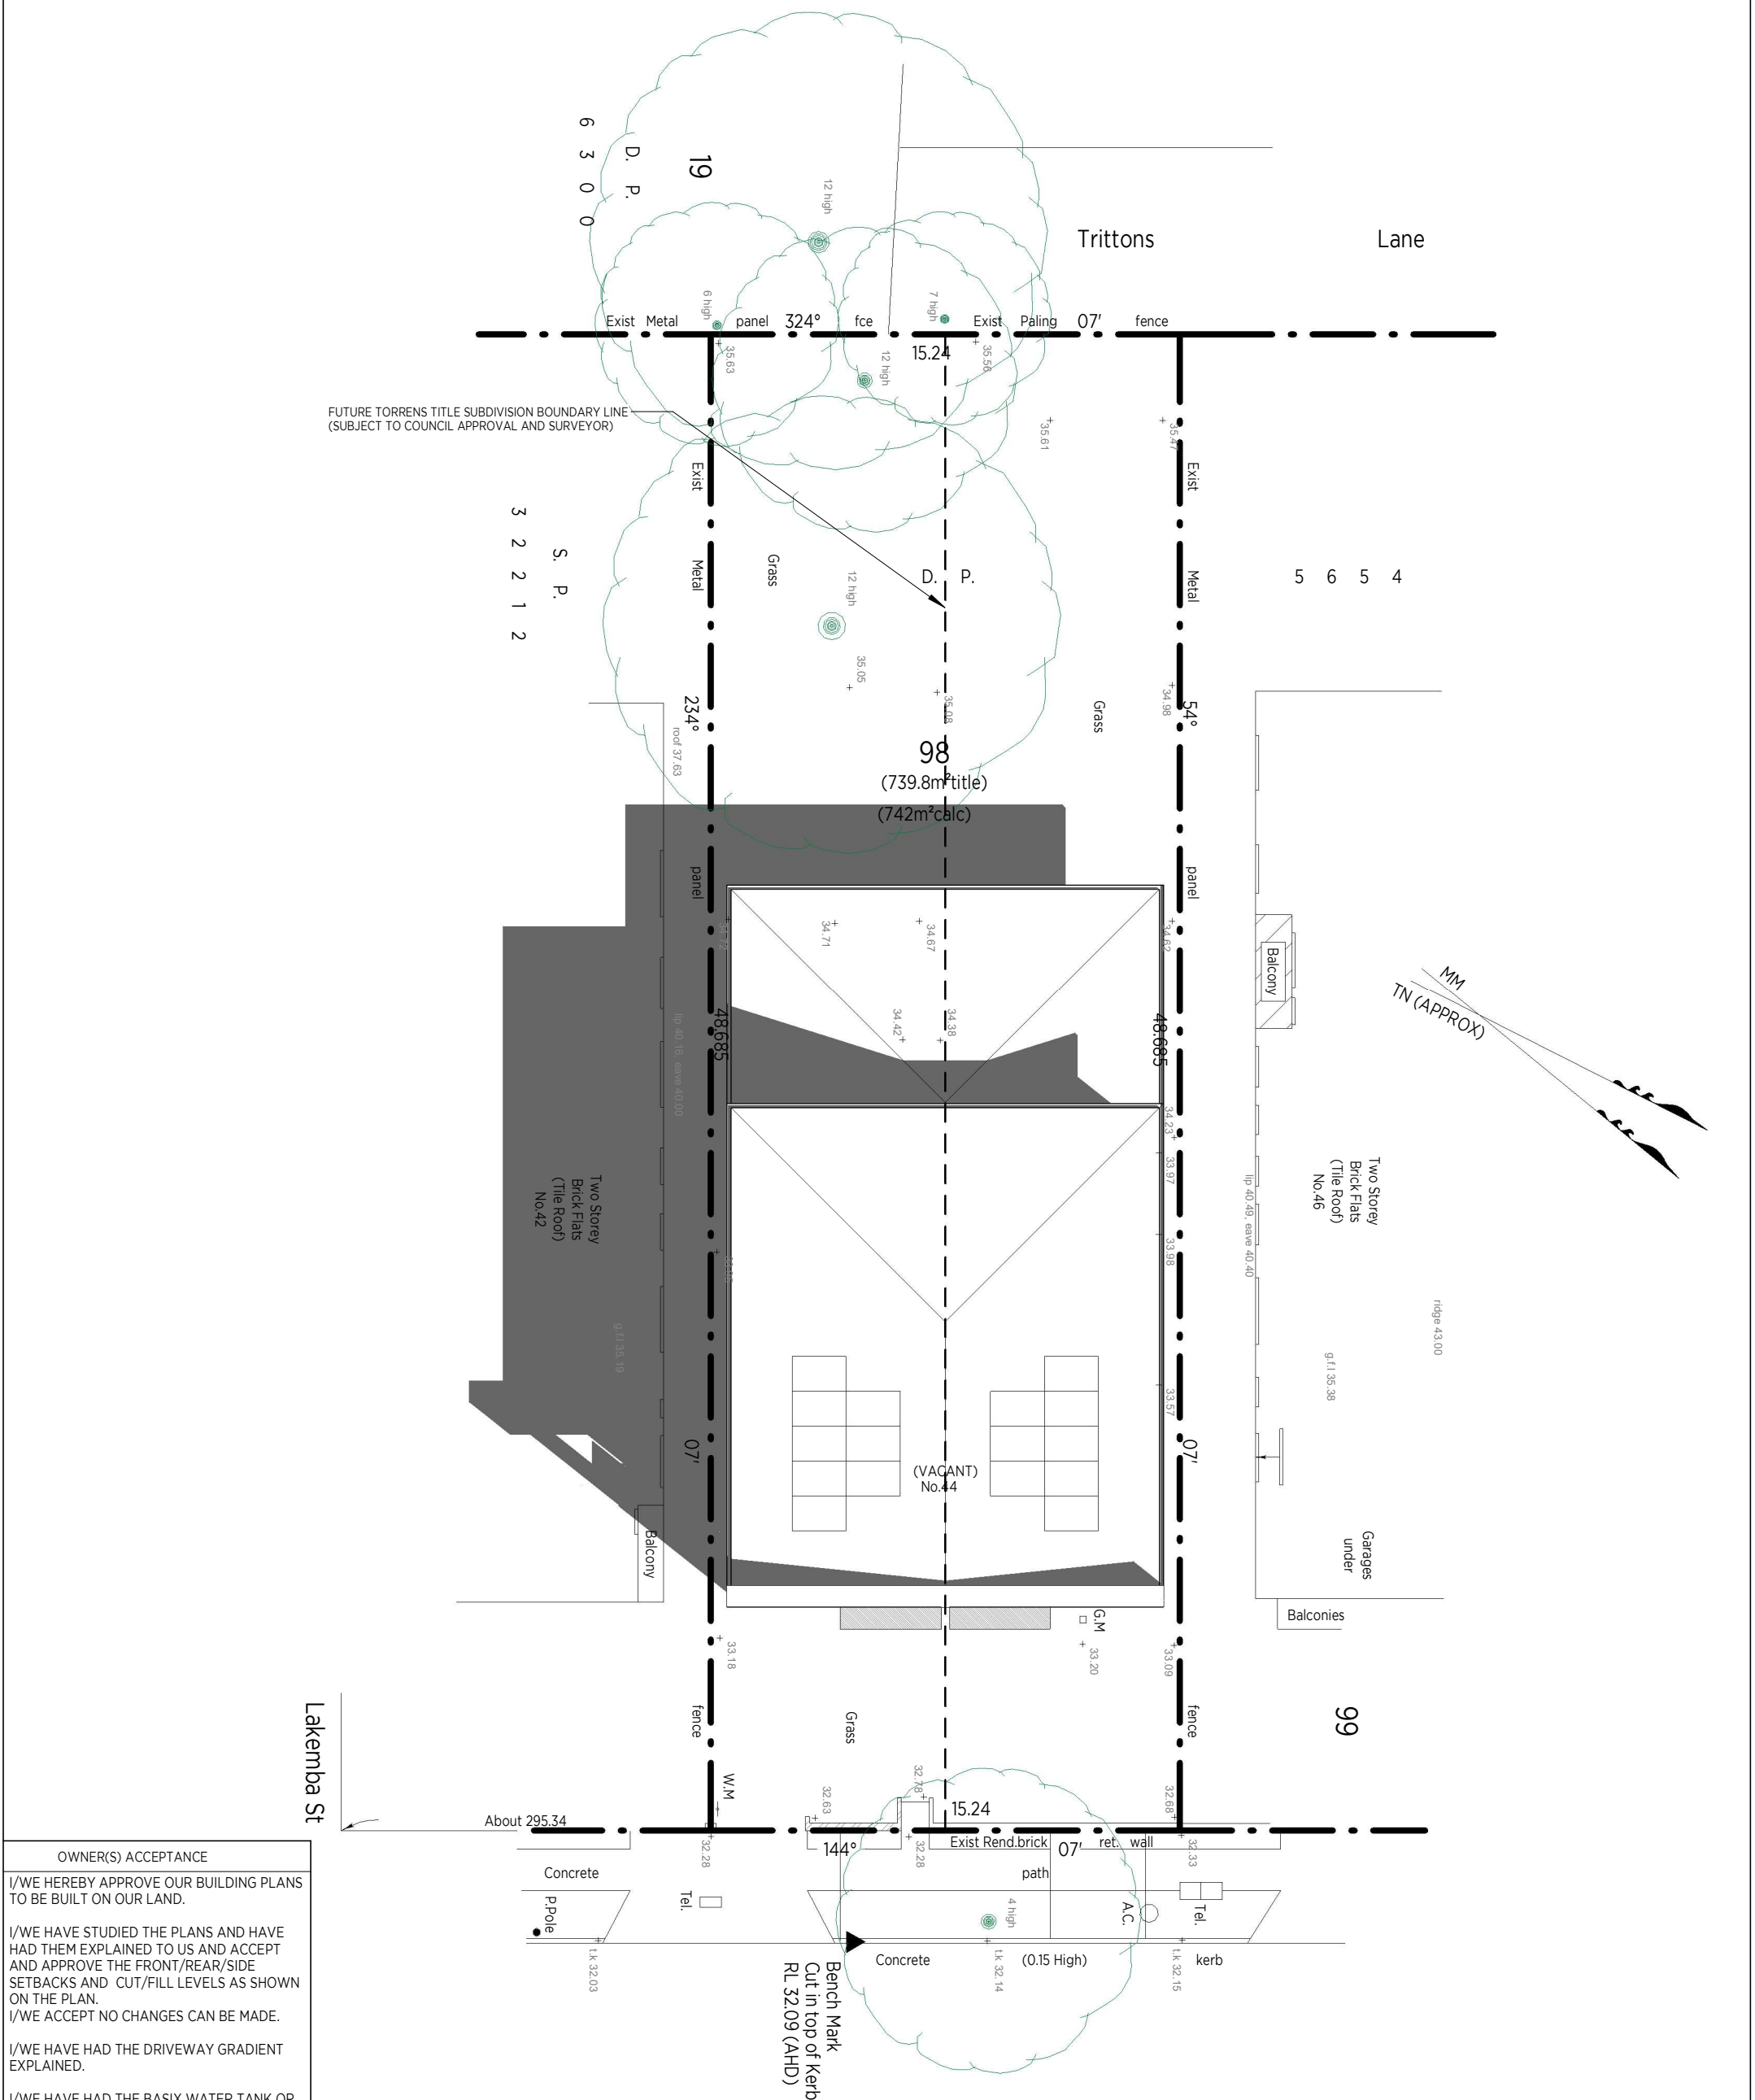

OWNER(S) ACCEPTANCE

I/WE HEREBY APPROVE OUR BUILDING PLANS TO BE BUILT ON OUR LAND.

I/WE HAVE STUDIED THE PLANS AND HAVE HAD THEM EXPLAINED TO US AND ACCEPT AND APPROVE THE FRONT/REAR/SIDE SETBACKS AND CUT/FILL LEVELS AS SHOWN ON THE PLAN.

I/WE ACCEPT NO CHANGES CAN BE MADE.

I/WE HAVE HAD THE DRIVEWAY GRADIENT EXPLAINED.

I/WE HAVE HAD THE BASIX WATER TANK OR THE DUAL WATER PLUMBING EXPLAINED.

I/WE HAVE HAD OUR CHOSEN ALTERATIONS/VARIATIONS EXPLAINED TO US.

I/WE HEREBY APPROVE OUR PLANS AND GIVE CONSENT TO ALLCASTLE HOMES P/L TO LODGE OUR PLANS TO APPROVING AUTHORITY FOR A DEVELOPMENT APPLICATION.

I/WE UNDERSTAND THAT NO FURTHER PHYSICAL CHANGES CAN BE MADE

I/WE UNDERSTAND THAT DUE TO CONSTRUCTION CONSTRAINTS, THE BUILDER MAY VARY PLANS ON SITE TO SUIT.

I/WE UNDERSTAND ANY SURFACE DRAINAGE OR RETAINING WALLS REQUIRED BY APPROVING AUTHORITY ARE TO BE COMPLETED WITH LANDSCAPING BY OWNER

OWNER OWNER DATE

12.03.25 PR	C (T04)	DA SUBMISSION
10.02.25 SP	B (T04)	PP AMENDMENTS
21.01.25	A (T03)	FIRST DRAW
DATE	ISSUE	REVISION


NOTE: ALL WORKS TO COMPLY WITH BCA 2022 AND RELEVANT AUSTRALIAN STANDARDS
- NOTE: ALL WALLS WITHIN 900mm OF BOUNDARY TO BE 60/60/60 - ALL DIMENSIONS ARE IN MILLIMETRES. - ALL DIMENSIONS ARE FRAME TO FRAME. DO NOT SCALE - USE WRITTEN DIMENSIONS. - THIS DRAWING IS SUBJECT TO COPYRIGHT LAWS AND MAY NOT BE COPIED WITHOUT THE WRITTEN PERMISSION OF ALLCASTLE HOMES PTY LTD.
- ABN 12057 761 378

PROPOSED RESIDENCE	RUTHERGLEN MKII DUPLEX MODIFIED STELLA NEW HOME FACADE
FOR: Mr. F HAGEALI	DATE: 21.01.25 DRAWN: DI
AT: LOT 98 (#44) COLIN STREET, LAKEMBA	SHEET NO: 21.2 JOB NO: 7740

SALES: PHONE: (02) 9629 4772
FAX: (02) 9629 5813
HEAD OFFICE: 96-100 TOONGABBIE ROAD,
GIRRAWEE NSW 2145
PHONE: (02) 9672 7055
FAX: (02) 9672 7033
ABN: 12057761378 BLDG.LIC.39371



Allcastle Homes
Make it Home
allcastlehomes.com.au

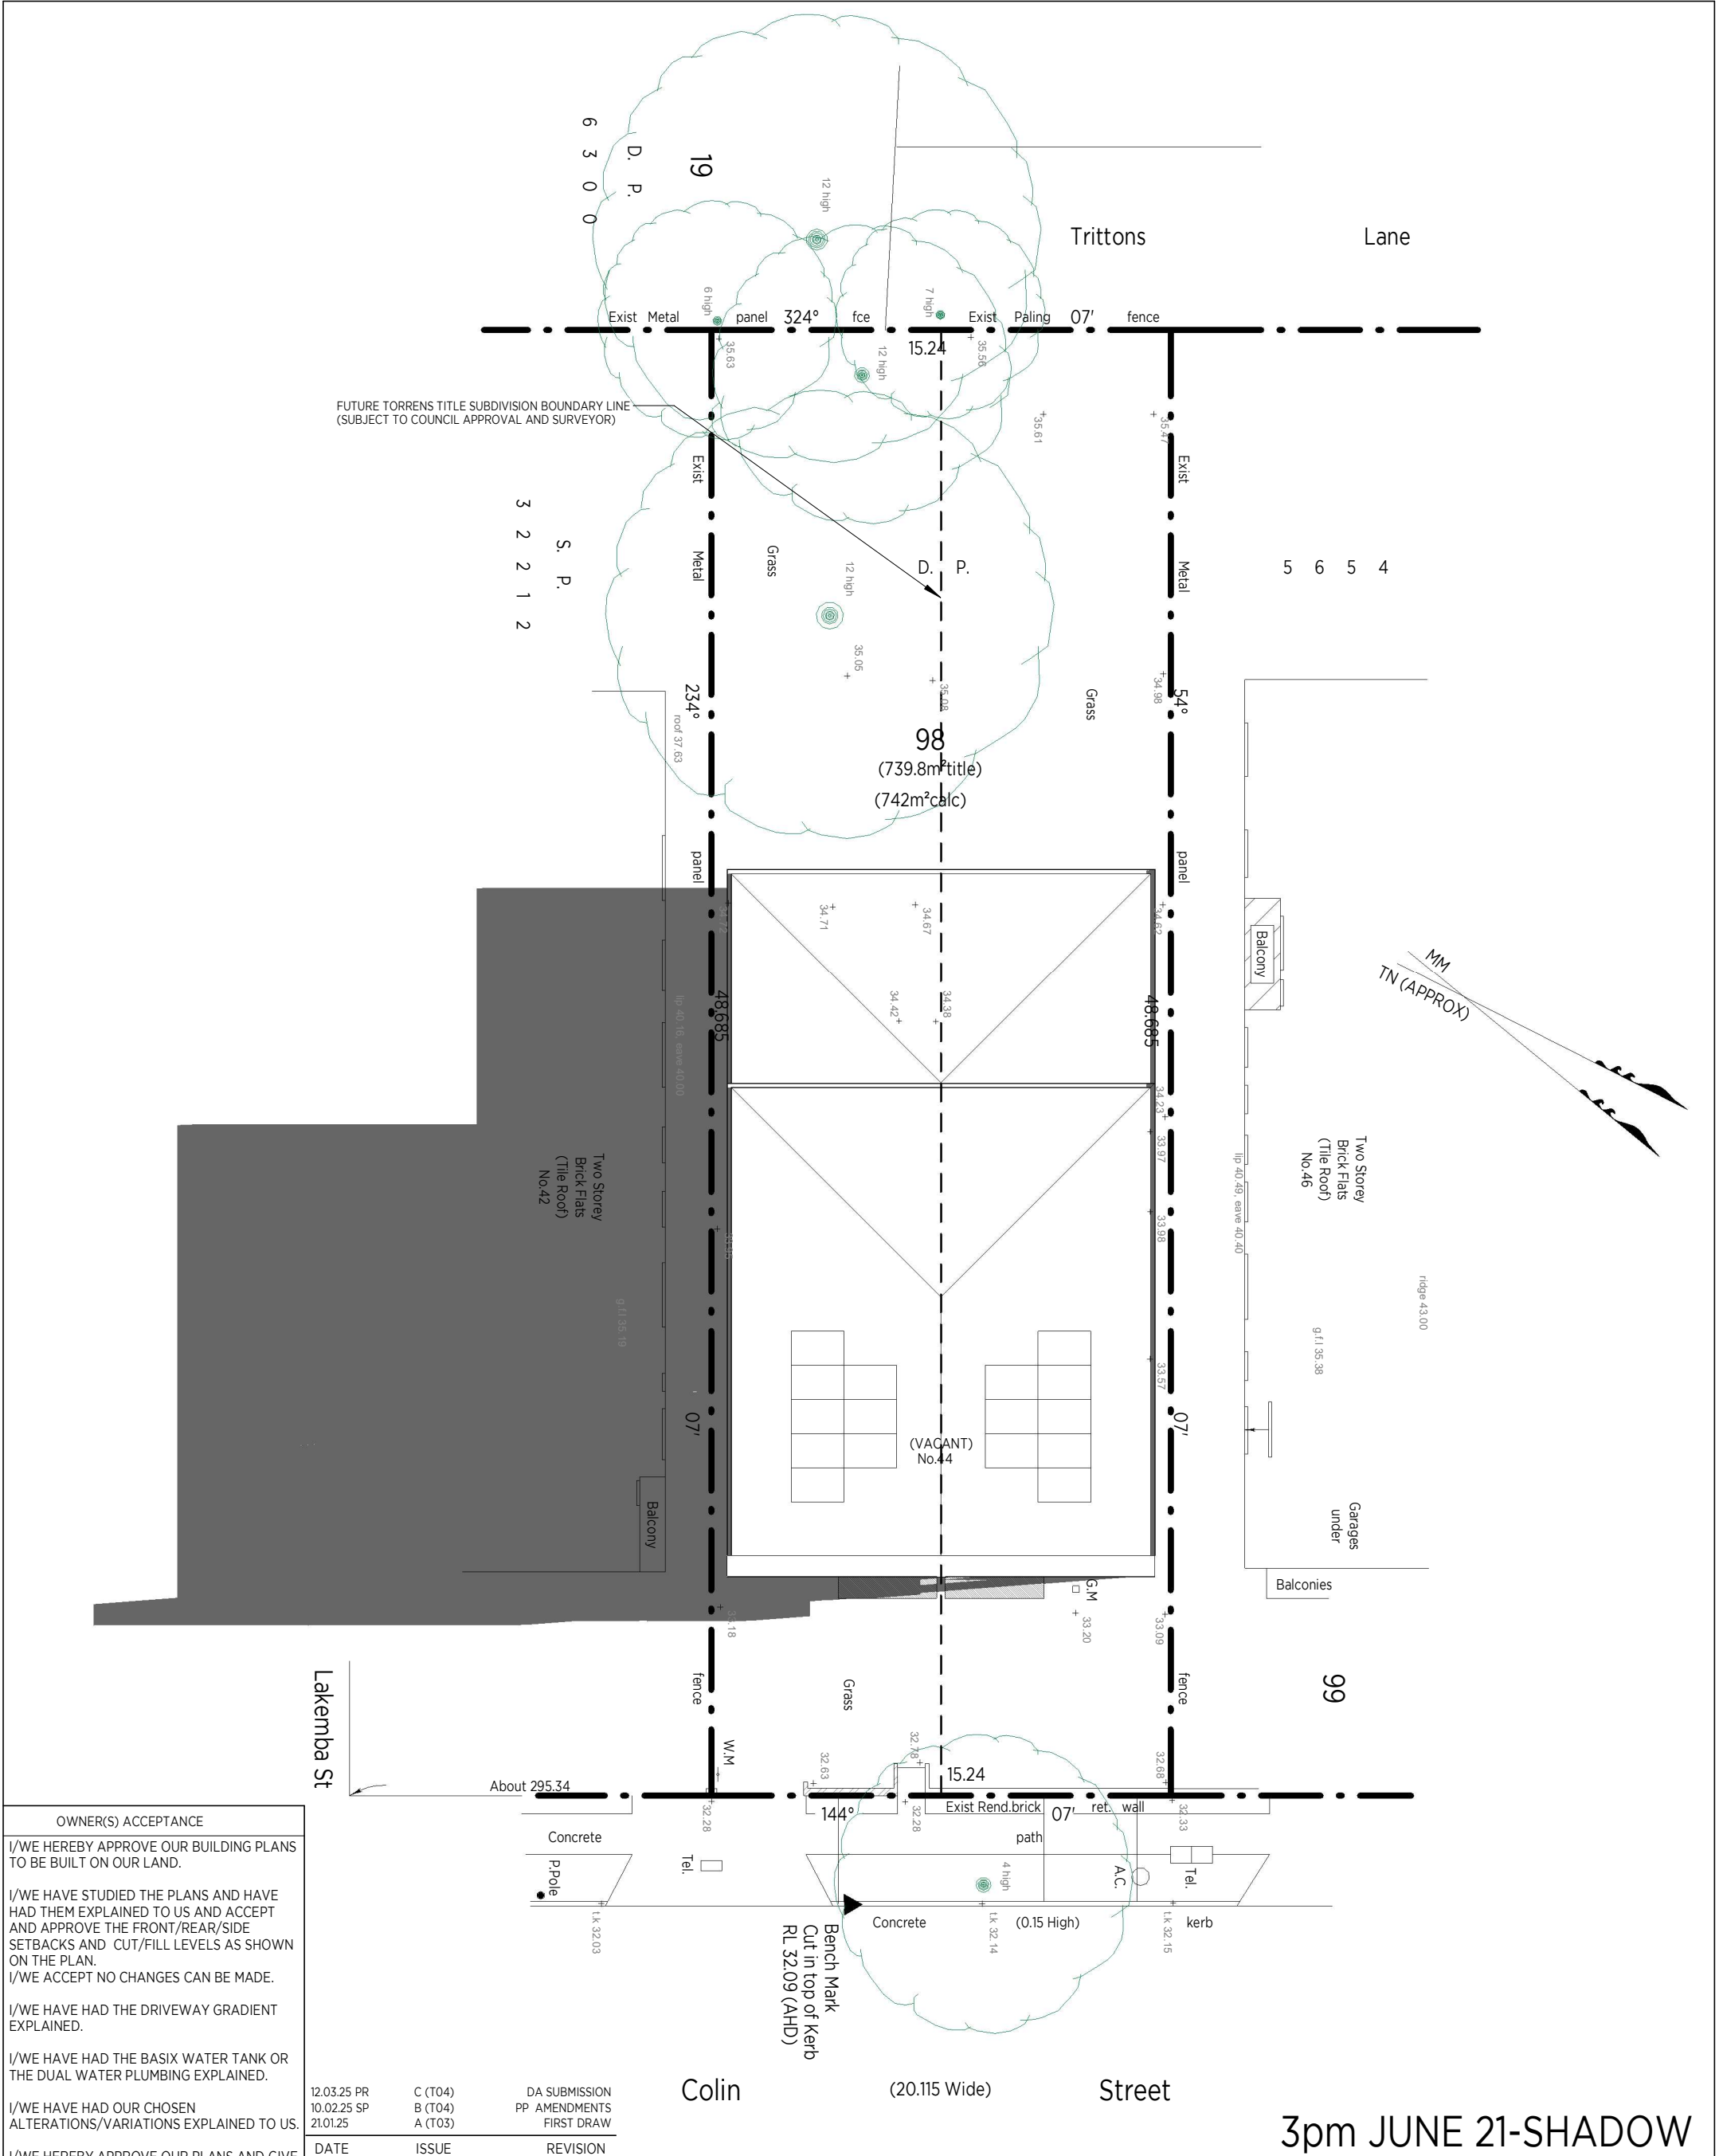

OWNER(S) ACCEPTANCE

I/WE HEREBY APPROVE OUR BUILDING PLANS TO BE BUILT ON OUR LAND.

I/WE HAVE STUDIED THE PLANS AND HAVE HAD THEM EXPLAINED TO US AND ACCEPT AND APPROVE THE FRONT/REAR/SIDE SETBACKS AND CUT/FILL LEVELS AS SHOWN ON THE PLAN.

I/WE ACCEPT NO CHANGES CAN BE MADE.

I/WE HAVE HAD THE DRIVEWAY GRADIENT EXPLAINED.

I/WE HAVE HAD THE BASIX WATER TANK OR THE DUAL WATER PLUMBING EXPLAINED.

I/WE HAVE HAD OUR CHOSEN ALTERATIONS/VARIATIONS EXPLAINED TO US.

I/WE HEREBY APPROVE OUR PLANS AND GIVE CONSENT TO ALLCASTLE HOMES P/L TO LODGE OUR PLANS TO APPROVING AUTHORITY FOR A DEVELOPMENT APPLICATION.

I/WE UNDERSTAND THAT NO FURTHER PHYSICAL CHANGES CAN BE MADE

I/WE UNDERSTAND THAT DUE TO CONSTRUCTION CONSTRAINTS, THE BUILDER MAY VARY PLANS ON SITE TO SUIT.

I/WE UNDERSTAND ANY SURFACE DRAINAGE OR RETAINING WALLS REQUIRED BY APPROVING AUTHORITY ARE TO BE COMPLETED WITH LANDSCAPING BY OWNER

OWNER OWNER DATE

12.03.25 PR	C (T04)	DA SUBMISSION
10.02.25 SP	B (T04)	PP AMENDMENTS
21.01.25	A (T03)	FIRST DRAW

DATE	ISSUE	REVISION
------	-------	----------

NOTE: ALL WORKS TO COMPLY WITH BCA 2022 AND RELEVANT AUSTRALIAN STANDARDS
- NOTE: ALL WALLS WITHIN 900mm OF BOUNDARY TO BE 60/60/60 - ALL DIMENSIONS ARE IN MILLIMETRES. - ALL DIMENSIONS ARE FRAME TO FRAME. DO NOT SCALE - USE WRITTEN DIMENSIONS. - THIS DRAWING IS SUBJECT TO COPYRIGHT LAWS AND MAY NOT BE COPIED WITHOUT THE WRITTEN PERMISSION OF ALLCASTLE HOMES PTY LTD.
- ABN 12057 761 378

ALLCASTLE HOMES PTY LTD WILL TAKE NO RESPONSIBILITY FOR ANY VERBAL DISCUSSIONS OR INSTRUCTIONS. ALL CHANGES AND SPECIAL INCLUSIONS MUST BE DOCUMENTED IN WRITING. IT IS THE RESPONSIBILITY OF THE OWNER TO ENSURE THAT THE LAYOUT AND ALL SPECIAL INCLUSIONS ARE CORRECT.NOTE: WET AREA SYMBOLS ARE STRICTLY SYMBOLIC, OWNERS TO CONFIRM WET AREA ITEMS WITH SELECTIONS.

PROPOSED RESIDENCE	RUTHERGLEN MKII DUPLEX MODIFIED STELLA NEW HOME FACADE	
FOR: Mr. F HAGEALI	DATE: 21.01.25	SCALE: 1 : 200
	DRAWN: DI	CHECKED
AT: LOT 98 (#44) COLIN STREET, LAKEMBA	SHEET NO: 21.3	JOB NO: 7740

SALES: PHONE: (02) 9629 4772
FAX: (02) 9629 5813
HEAD OFFICE: 96-100 TOONGABBIE ROAD,
GIRRAWEE NSW 2145
PHONE: (02) 9672 7055
FAX: (02) 9672 7033
ABN: 12057761378 BLDG.LIC.39371

**Allcastle Homes**

Make it Home
allcastlehomes.com.au