
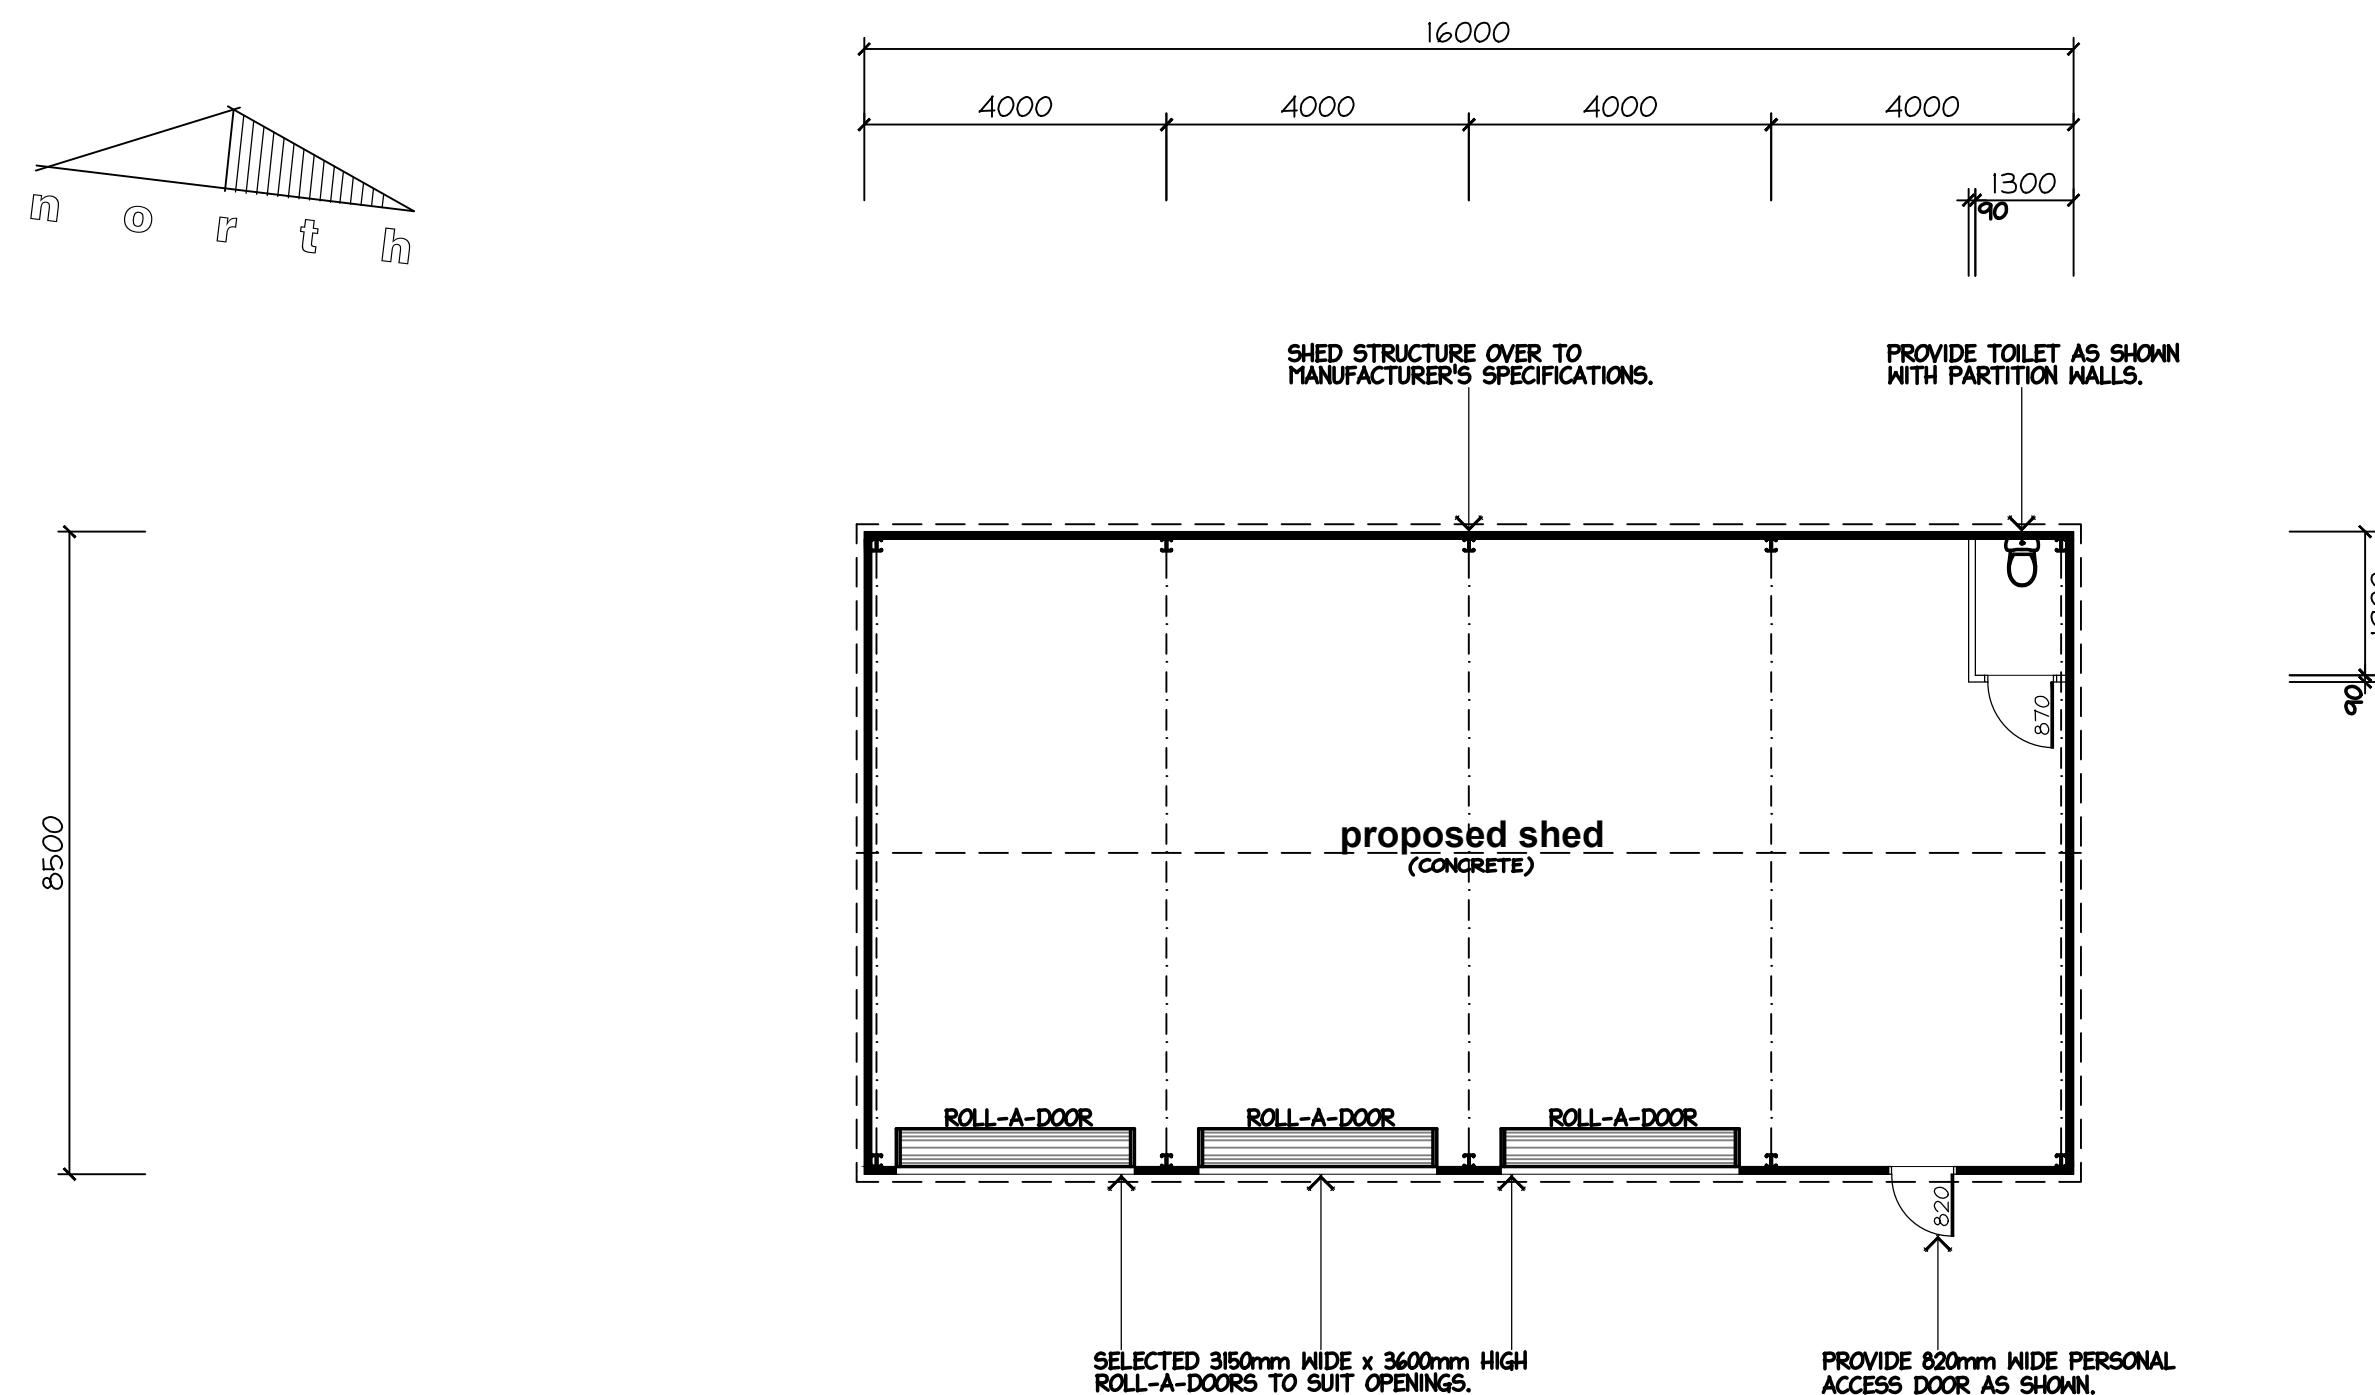
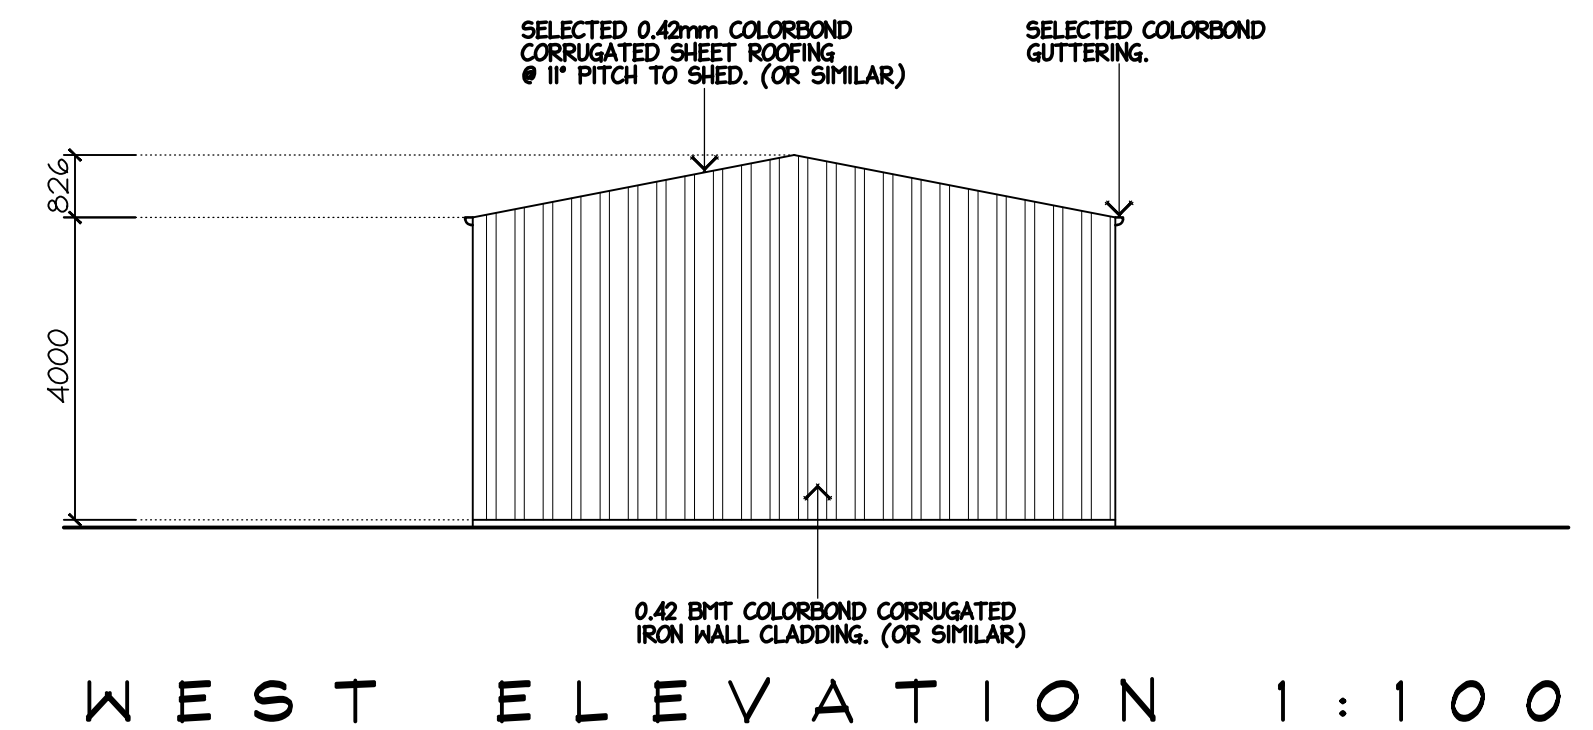
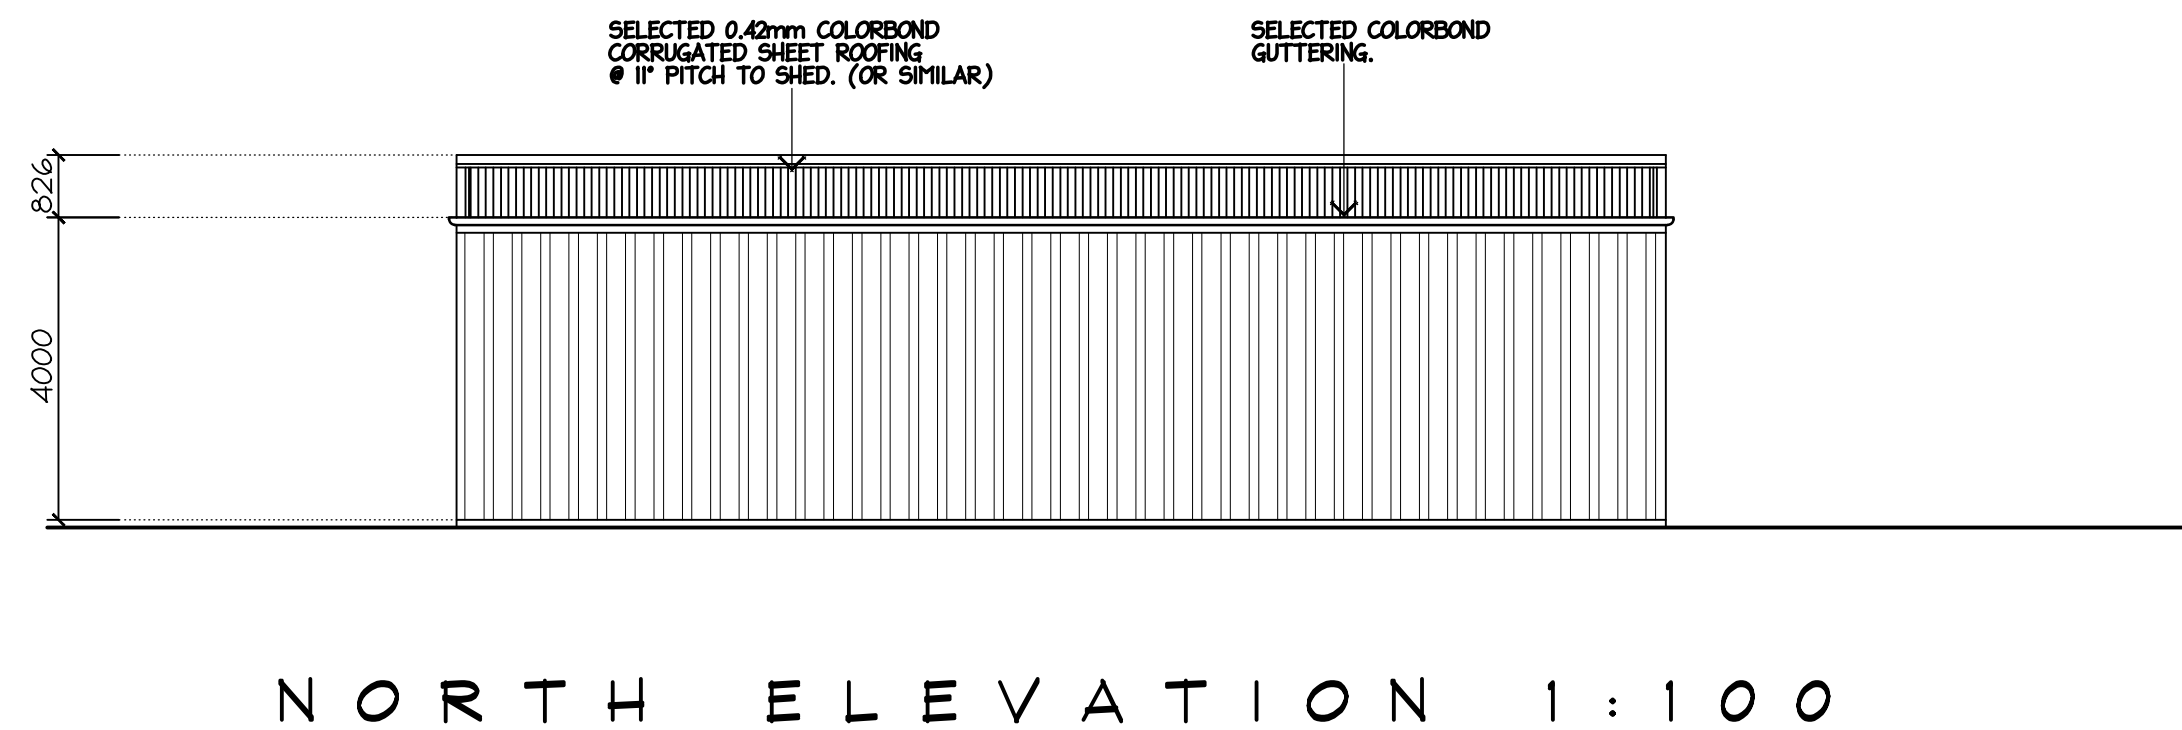
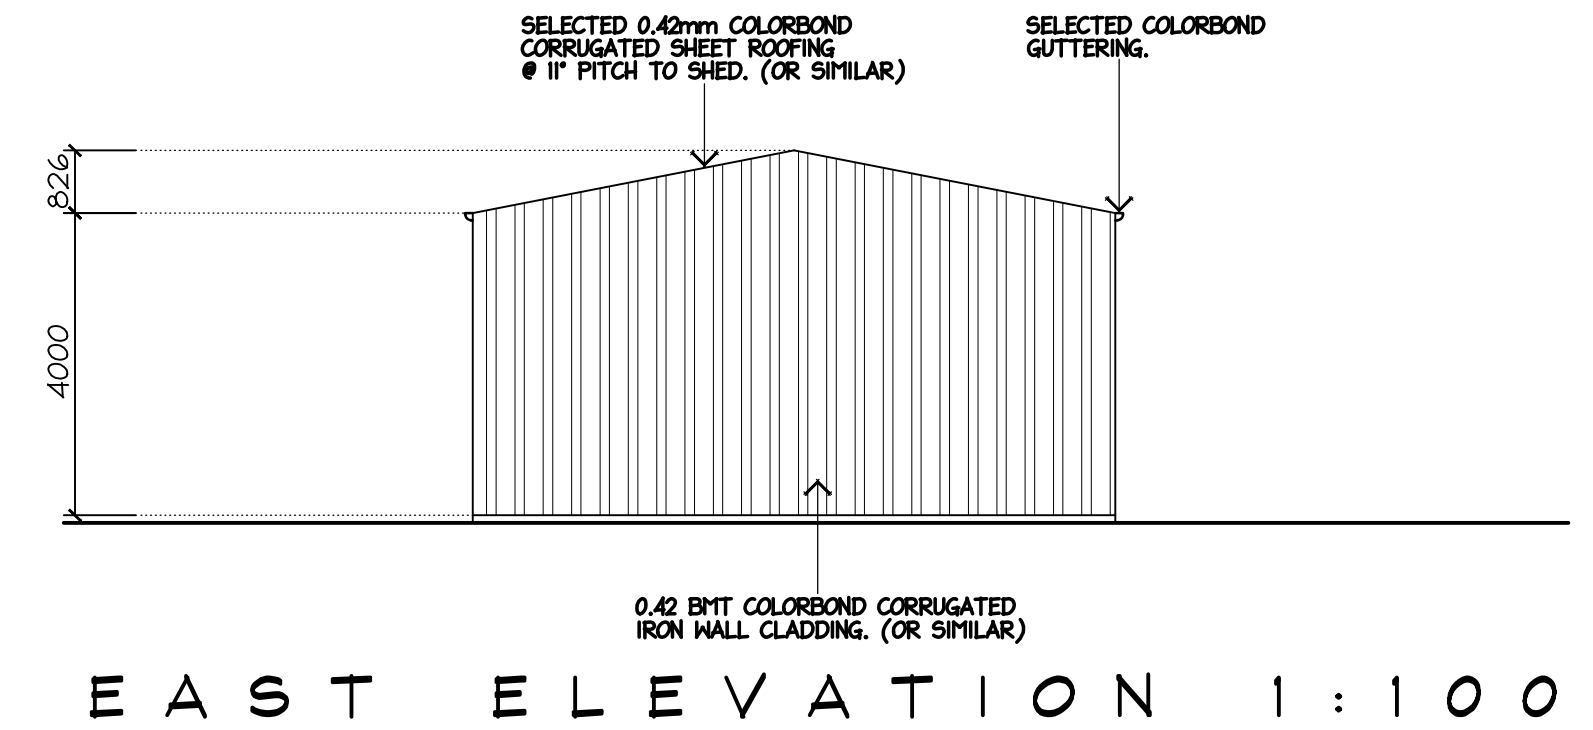


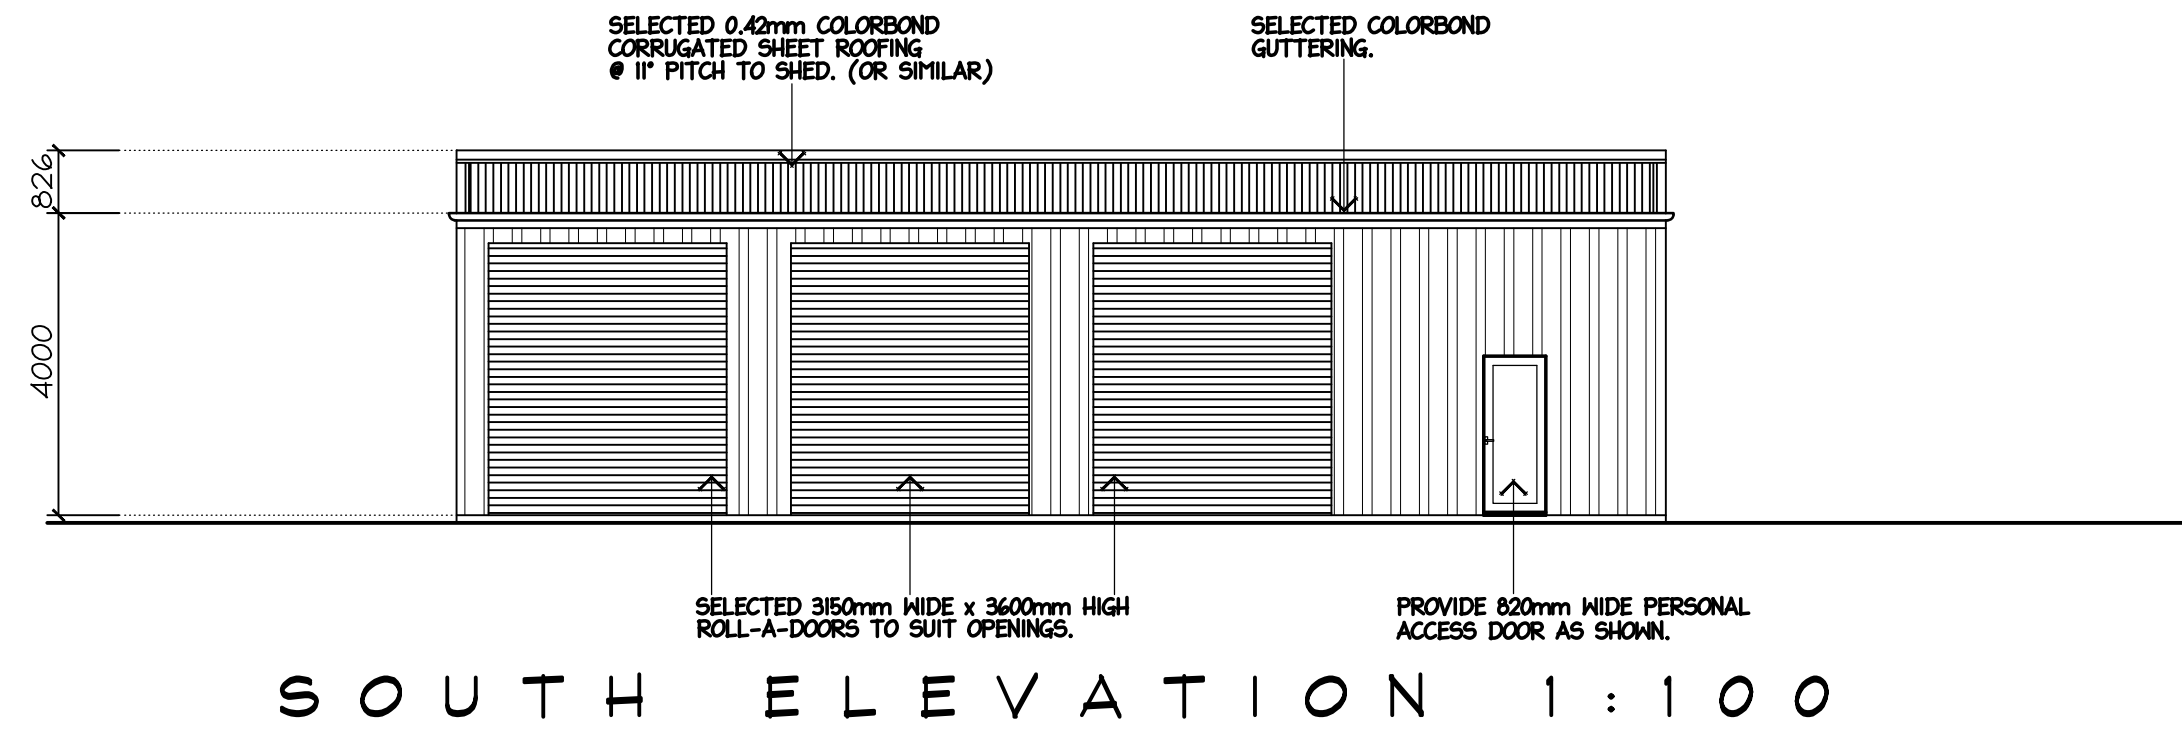


SHED CONSTRUCTION NOTE:-
 PROPOSED STORAGE SHED IS TO BE CONSTRUCTED TO SHED MANUFACTURER'S SPECIFICATIONS,
 & ALL COMPUTATIONS / CONNECTION & STRUCTURAL DETAILS IS TO BE SUPPLIED BY SAME.

(D.A. APPROVAL ONLY)

SHEET NO: 1 OF 2	DRG NO: MH2 2025-029
PROJECT: PROPOSED SHED	
CLIENT: T. & K. QUIRK-MEEKS	
ADDRESS: LOT 30, (No.2), NIX COURT, GOL GOL, NSW.	
SCALE: AS SHOWN	DATE: MAR '25

MH²
 ENGINEERING & ARCHITECTURAL SERVICES

mark@mh2.com.au mick@mh2.com.au
 0438 210 139 0427 237 668
 No. 136-138 Langtree Ave, Mildura, VIC. 3500
 ABN: 43 634 027 464 DP No: AD 26770

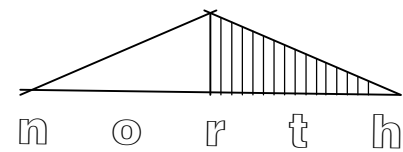


SITE NOTES:

90mmØ U.P.V.C. STORMWATER DRAINS
DIRECTED TO COUNCIL APPROVED
CONNECTION POINT.

PROVIDE INSPECTION OPENINGS EVERY
9m OF RUN & CHANGE IN DIRECTION.

100 x 50 ZINCALUME DOWNPIPES D.P.
300 x 50 SPREADER TO LOWER ROOF S.P.

ALL LEVELS TO BE CHECKED AND VERIFIED
ON SITE PRIOR TO THE COMMENCEMENT
OF ANY WORK.

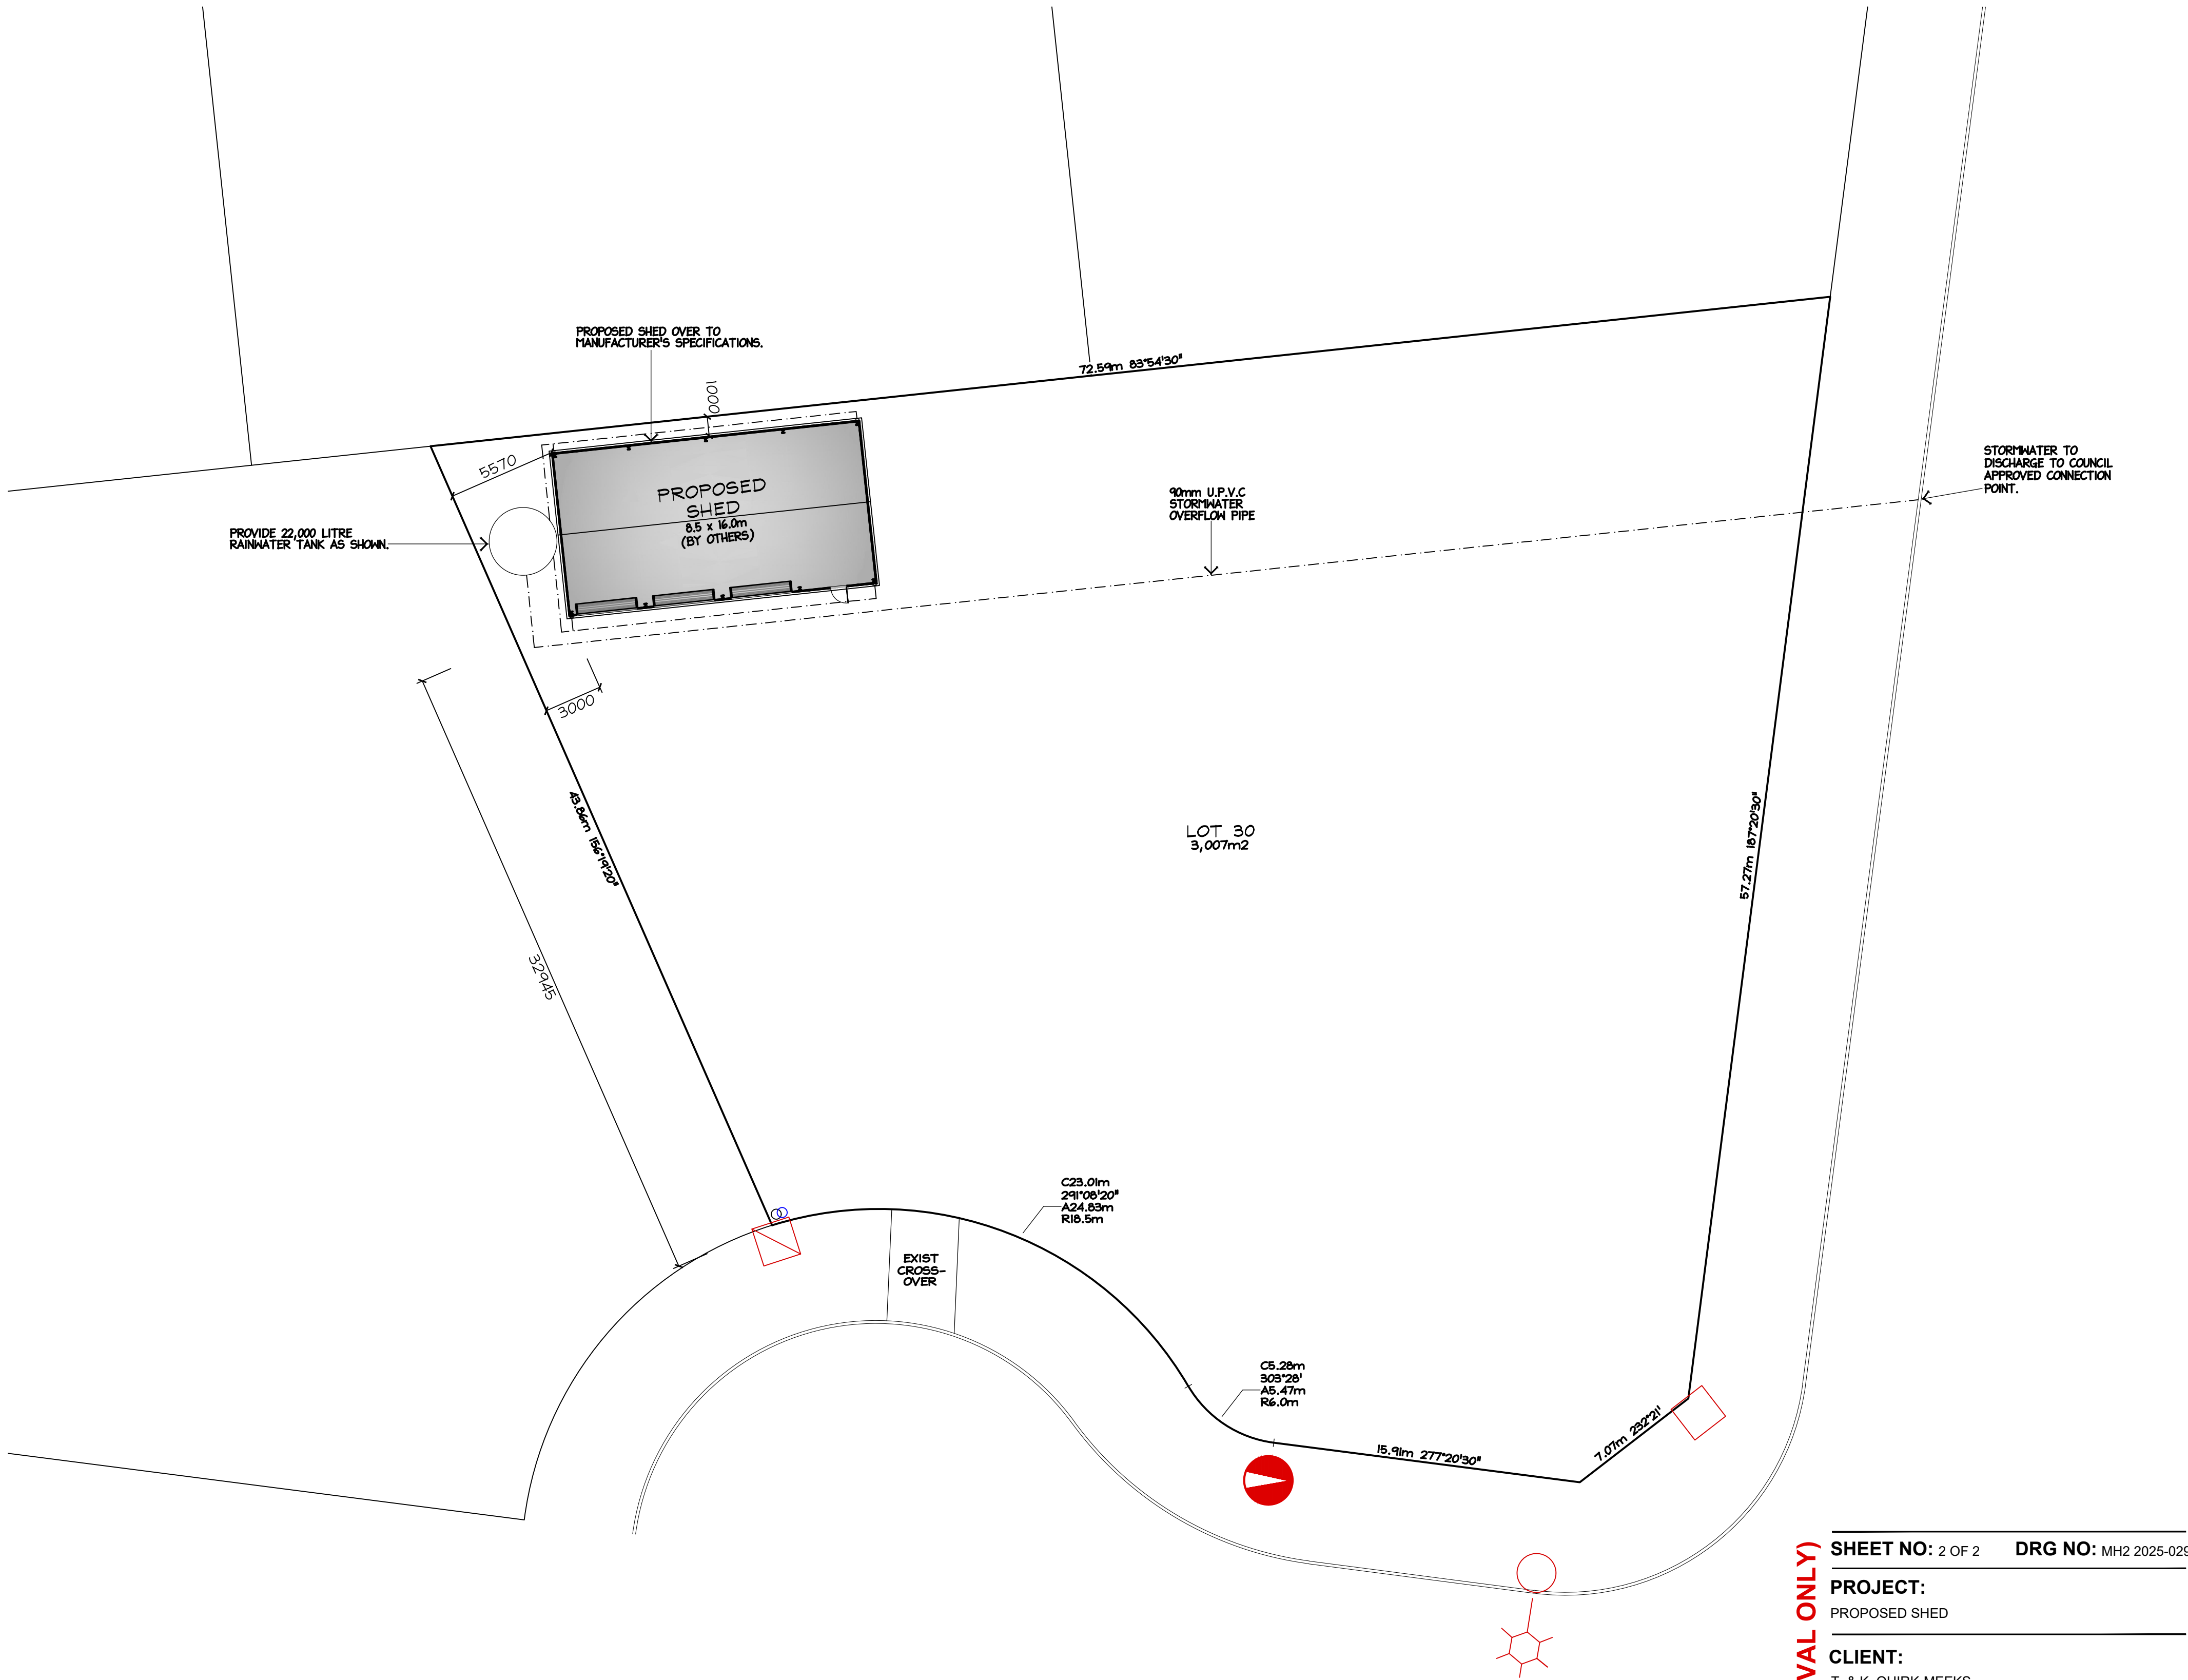

D.A. APPROVAL ONLY

SHEET NO: 2 OF 2		DRG NO: MH2 2025-029	
PROJECT:			
PROPOSED SHED			
CLIENT:			
T. & K. QUIRK-MEEKS			
ADDRESS:			
LOT 30, (No.2), NIX COURT, GOL GOL, NSW.			
SCALE: AS SHOWN		DATE: MAR '25	



mark@mh2.com.au mick@mh2.com.au
0438 210 139 0427 237 668
No. 136-138 Langtree Ave, Mildura, VIC. 3500
ABN: 43 634 027 464 DP No: AD 26770