




2 NIX COURT BURONGA – SHED ELEVATIONS

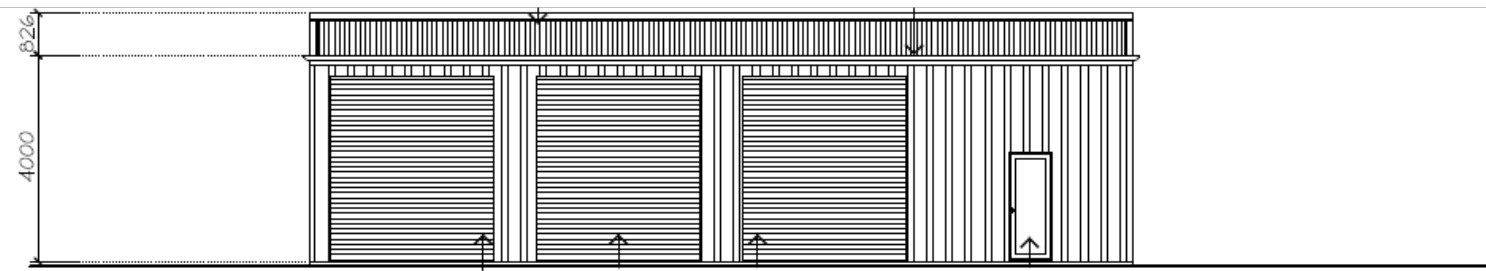


SOUTH ELEVATION 1:100

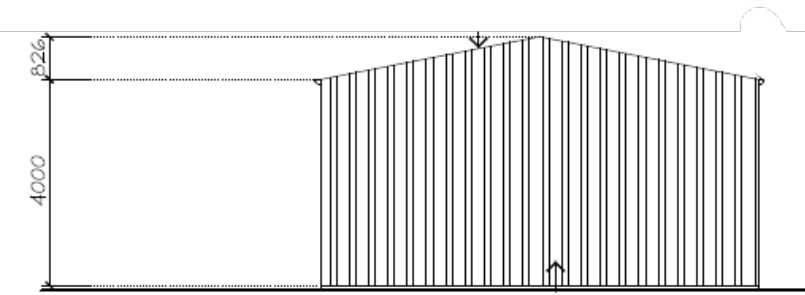

EAST ELEVATION

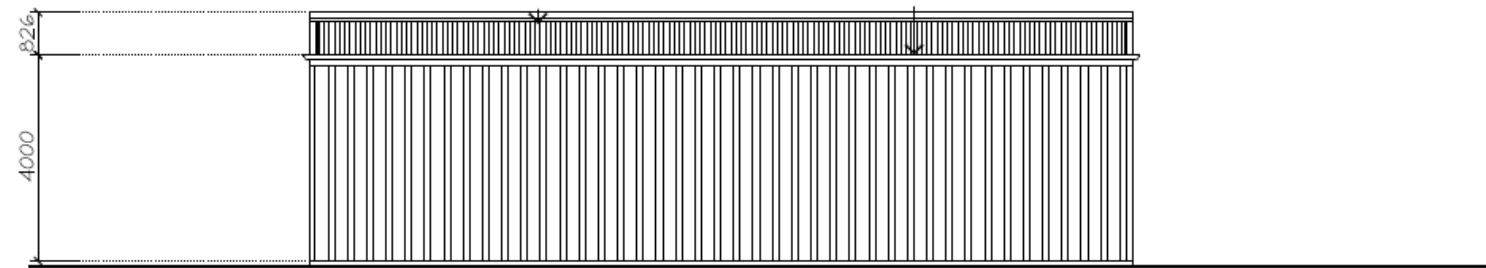

NORTH ELEVATION 1:100

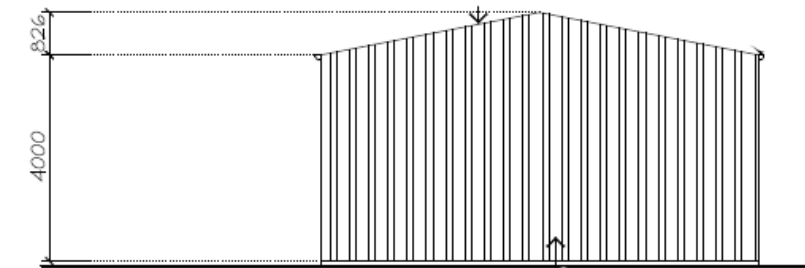

WEST ELEVATION

