



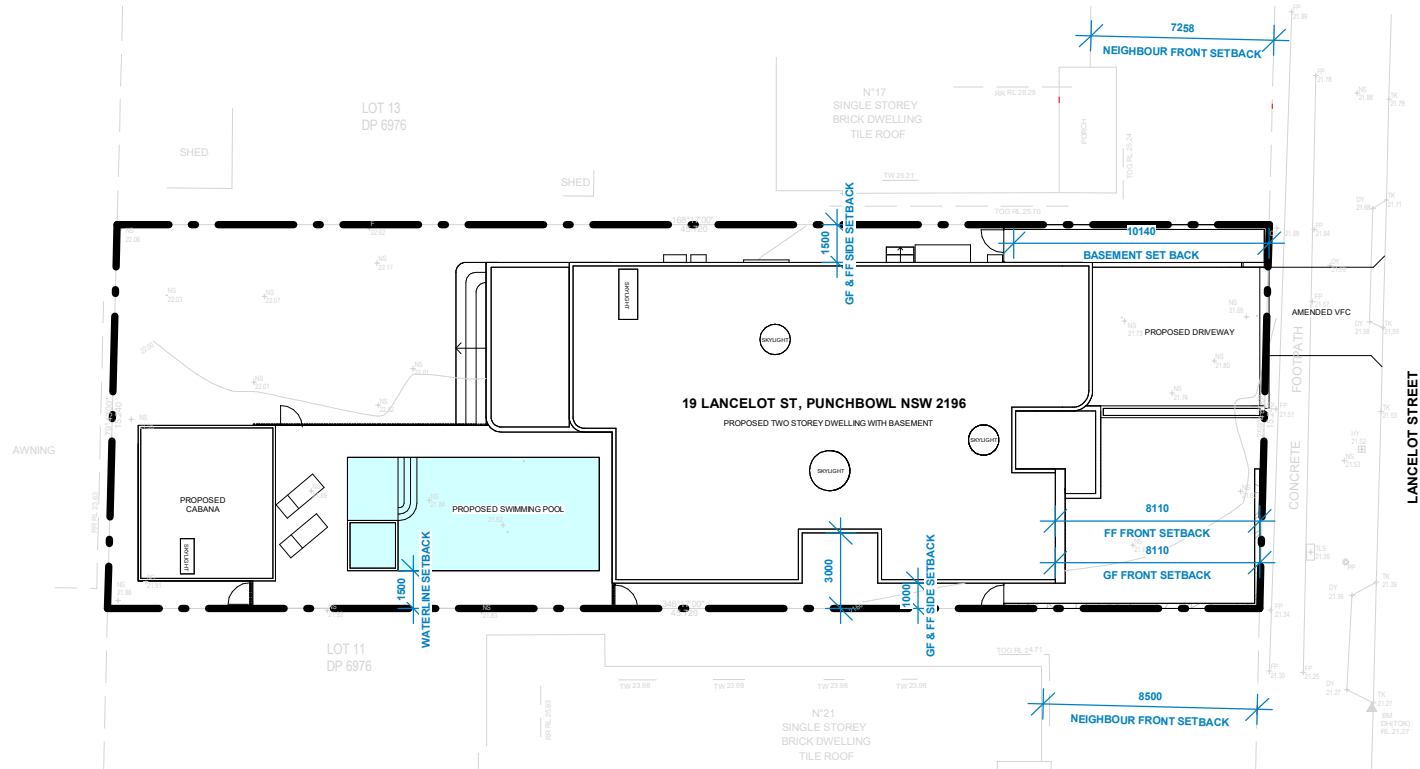


1 Site Plan - NN

1 : 300

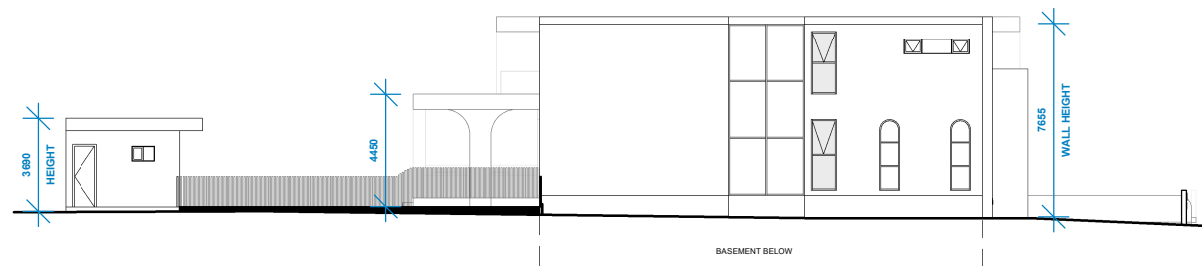

2 West Elevation - NN

1 : 300

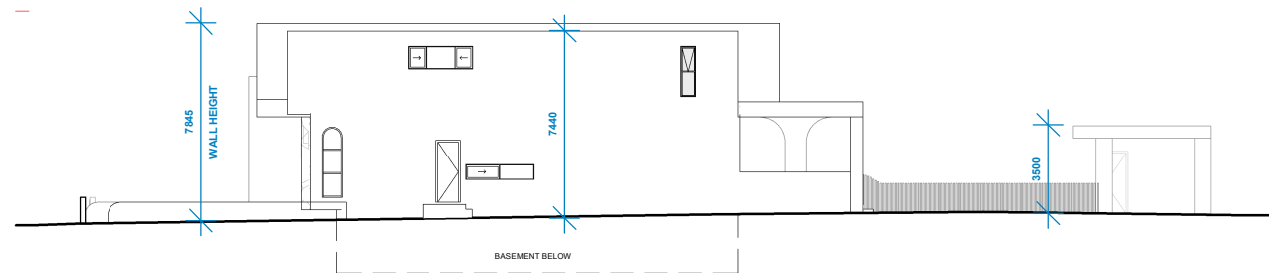


5 East Elevation - NN

1 : 300




4 North Rear Elevation - NN

1 : 300

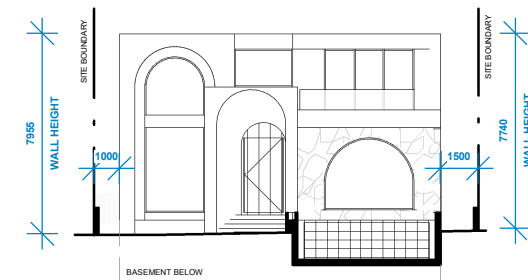


3 South Facade Elevation - NN

1 : 300

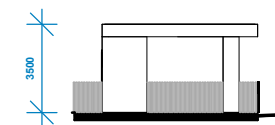

6 Cabana South Elevation - NN

1 : 300

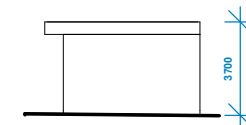

7 Cabana North Rear Elevation - NN

1 : 300