



LOT 3
DP 27642
AREA 695.6SQM

TOMPSON ROAD

3PM

12PM

9AM

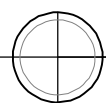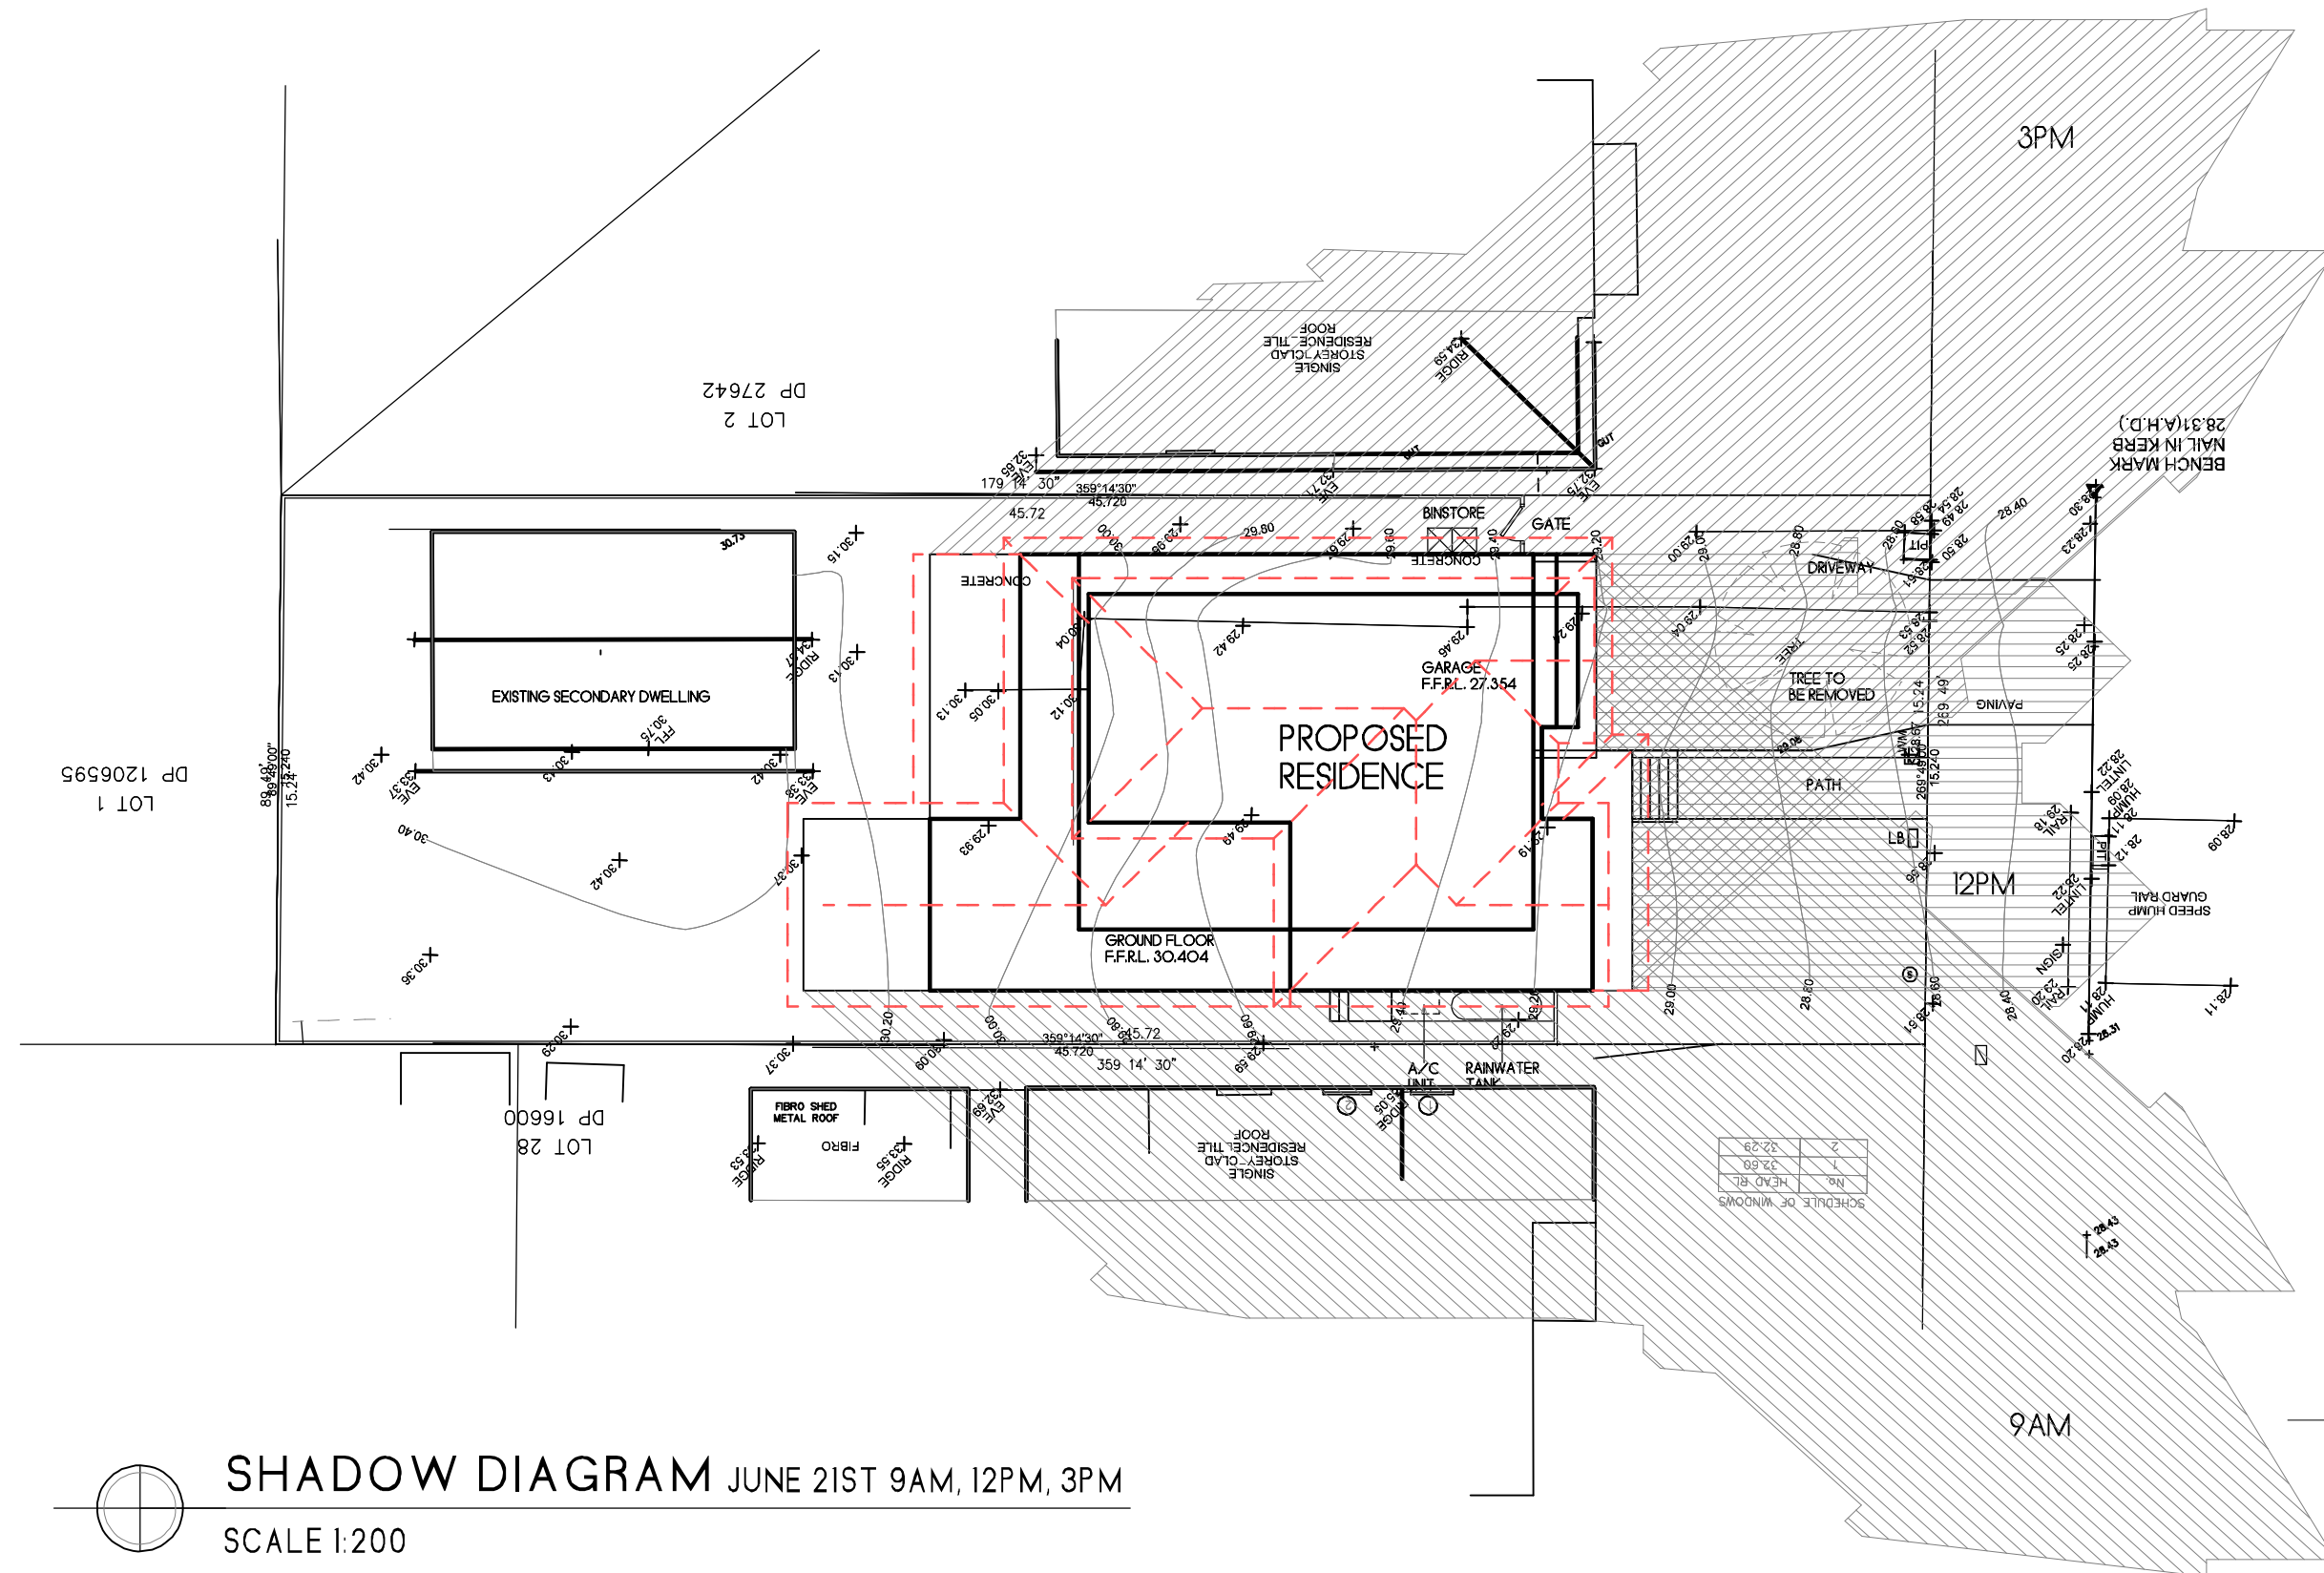

SHADOW DIAGRAM JUNE 21ST 9AM, 12PM, 3PM

SCALE 1:200

NOTES:
1. Levels shown are approx only + should be verified on site
2. Figured dimensions are to be taken in preference to scaling
3. All measurements are in mm unless otherwise stated
4. Window sizes are nominal only. Final window sizes by builder
5. Dimensions are to be verified on site by builder before commencement of work



PROJECT: Proposed Residence
DRAWING: Shadow Diagram
SCALE: 1:200@A3
DRAWING NUMBER: SS24.113.10
DATE: 13.03.2025
PAGE: 6/18

ISSUE: J

CLIENT: James + Sarah Handyside ADDRESS: 120 Thompson Road, Pananla

CUSTOM DESIGN

STRAIGHTLINE STUDIO CO.

WWW.STRAIGHTLINESTUDIOCO.COM.AU | DESIGN@STRAIGHTLINESTUDIOCO.COM.AU | PH 0413097583 | ABN 44622457434

