
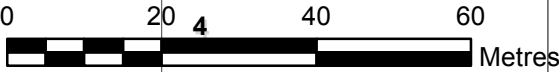



4575 - Wingham Brush Public School
Site Plan (11531)

EXISTING SITE PLAN

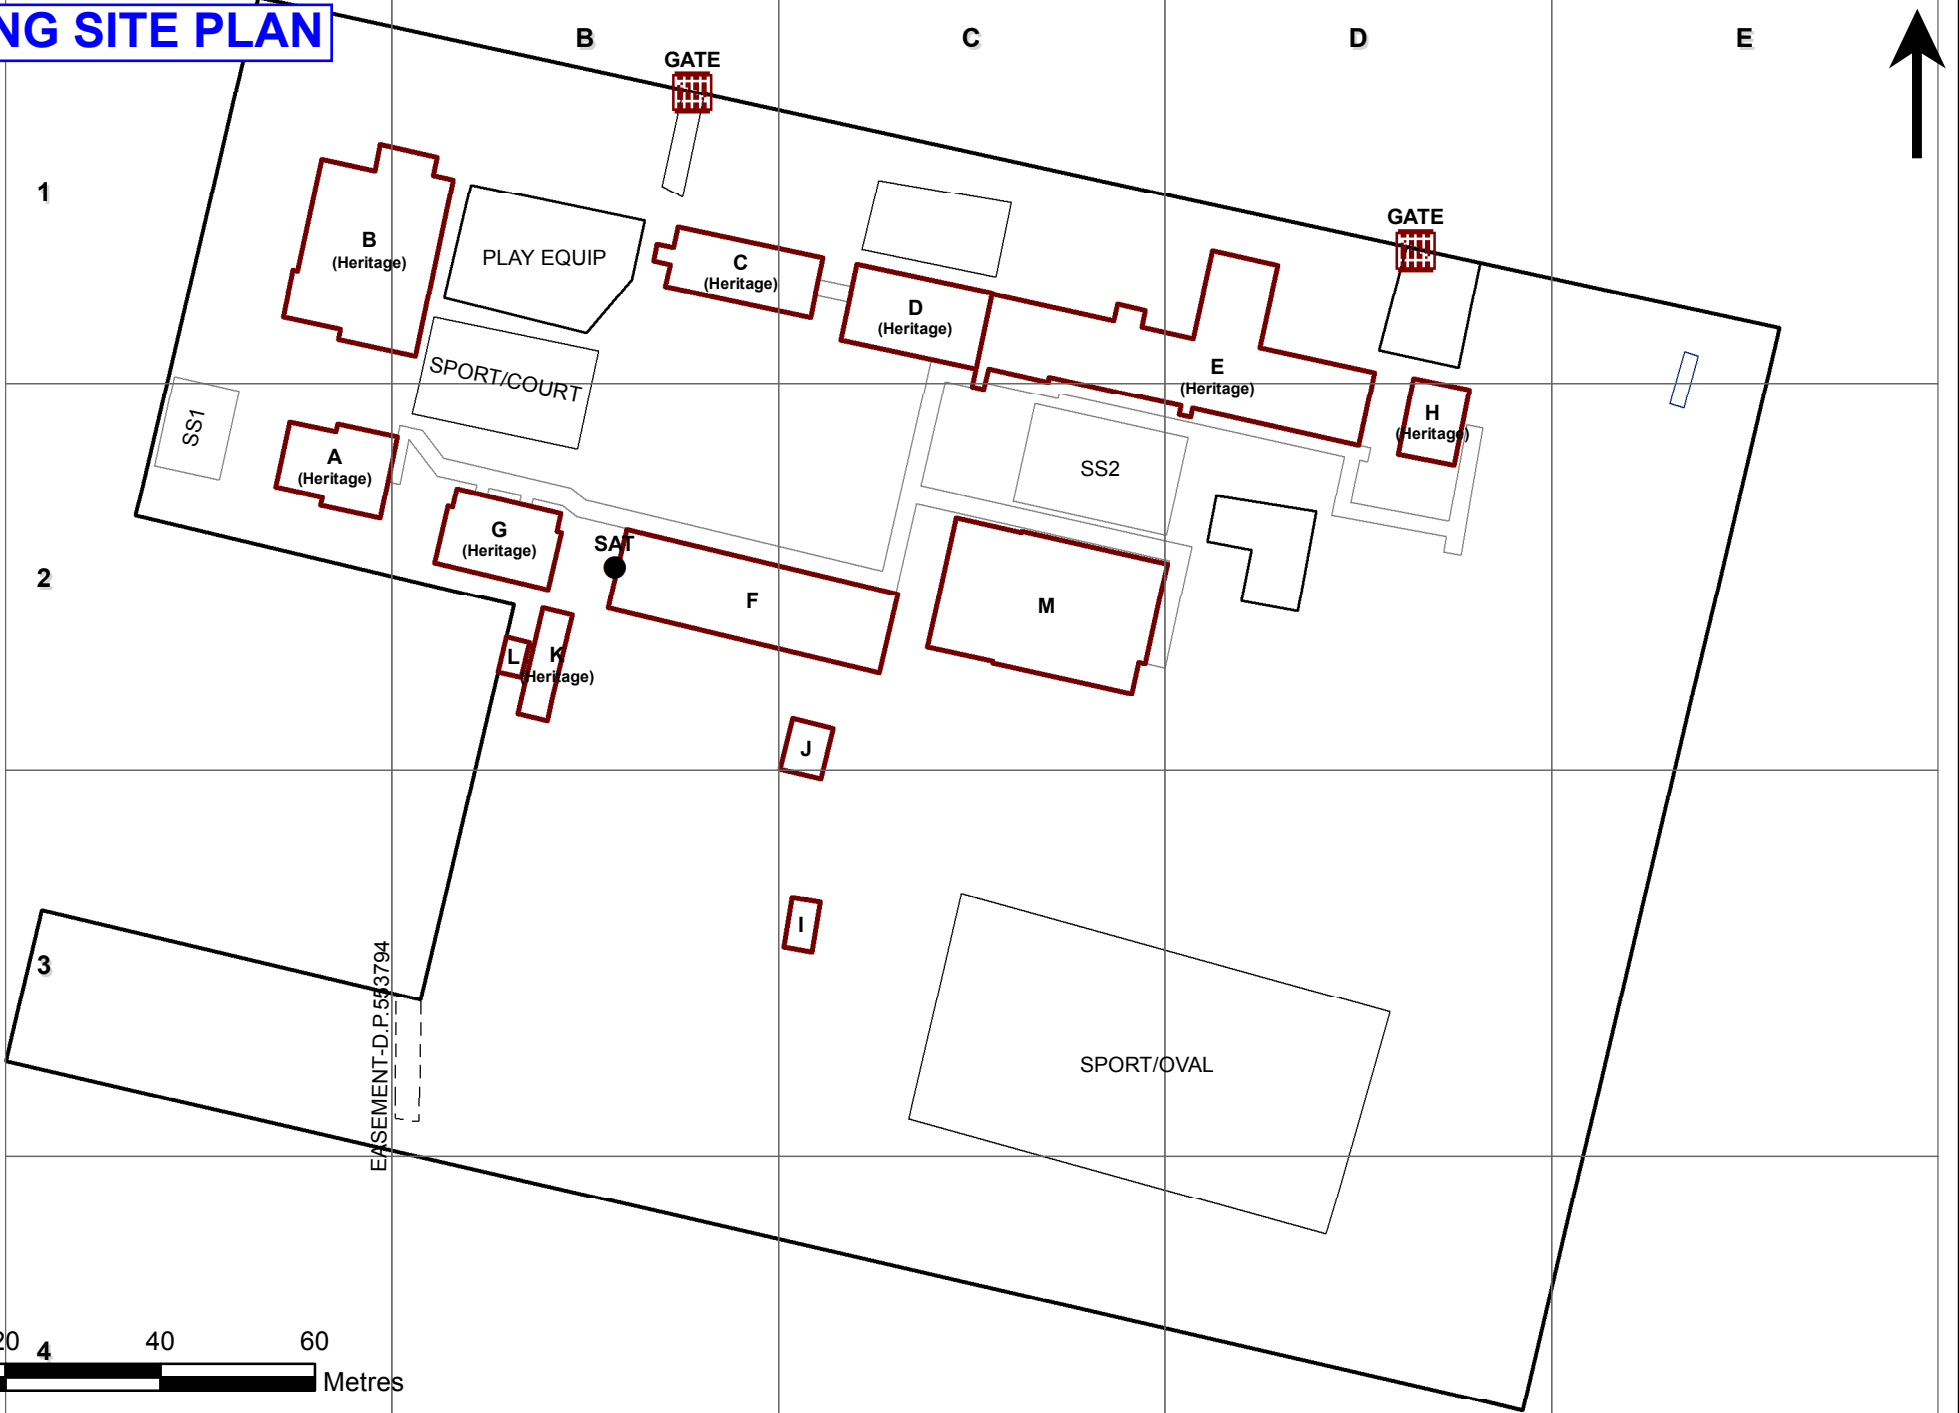

5.0 PLAN OF WORKS

Wingham Brush Public School – Perimeter Fence Installation.

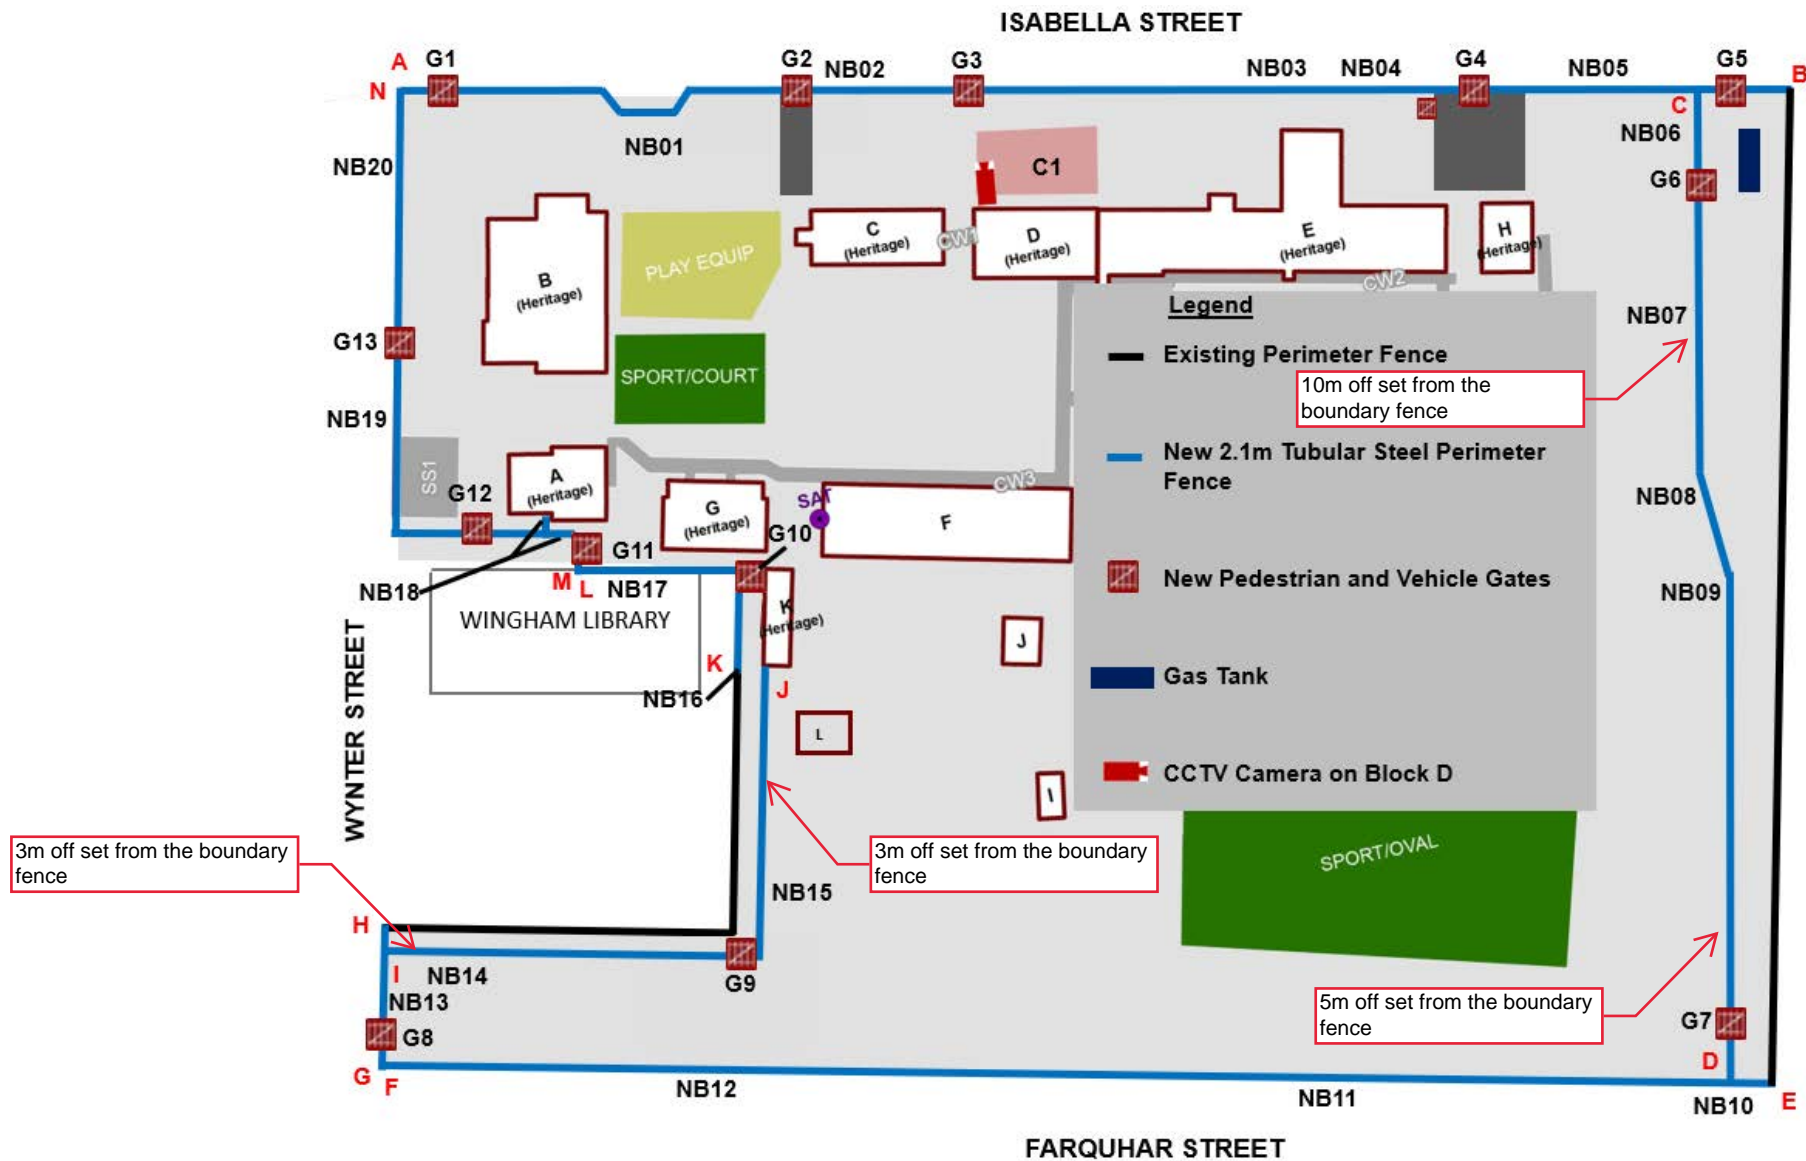

5.0 PLAN OF WORKS

Wingham Brush Public School – Perimeter Fence Installation.

