

NEW DWELLING
Lot 2 DP1259760
52 Clerke Street
Old Bar NSW 2430
For Aiden Young

Layout Index

SDW-00	Cover Sheet
SDW-01	Shadow Diagram 9:00am
SDW-02	Shadow Diagram 12:00 Noon
SDW-03	Shadow Diagram 3:00pm



LOT 2
DP1259760
750.2m²


June 21 9:00am

ANY DISCREPANCY ON THE DRAWINGS OR BETWEEN THE DRAWINGS AND/OR THE SPECIFICATION AND/OR THE SPECIFIED SAA STANDARD SHALL BE REFERRED TO TIM CROSS DESIGN AND A WRITTEN INSTRUCTION RECEIVED PRIOR TO PROCEED WITH THE WORK. THESE DRAWINGS SHALL BE READ IN CONJUNCTION WITH ALL ARCHITECTURAL AND OTHER CONSULTANTS' DRAWINGS, THE SPECIFICATIONS AND WITH SUCH OTHER WRITTEN INSTRUCTIONS AS MAY BE ISSUED DURING THE COURSE OF THE CONTRACT. ALL MATERIALS AND WORKMANSHIP SHALL BE IN ACCORDANCE WITH THE REQUIREMENTS OF THE CURRENT SAA CODES, INCLUDING ALL AMENDMENTS AND THE BY-LAWS AND ORDINANCES OF THE RELEVANT BUILDING AUTHORITY, EXCEPT WHERE VARIED BY THE PROJECT SPECIFICATION.

ALL DIMENSIONS RELEVANT TO SETTING OUT AND OFF-SITE WORK SHALL BE VERIFIED ON SITE BY THE CONTRACTOR BEFORE CONSTRUCTION AND FABRICATION ARE COMMENCED. THE DRAWINGS ARE NOT TO BE SCALED. NO RESPONSIBILITY WILL BE TAKEN FOR DIMENSIONS OBTAINED BY SCALING THE DRAWINGS.


DESIGNS SHOWN HEREON ARE SUBJECT TO COPYRIGHT ©. AUTHORITY SHOULD BE REQUESTED FOR ANY FURTHER USE, INCLUDING CONSTRUCTION.

TIM CROSS
BUILDING DESIGN & DRAFTING
SERVICES



TIM CROSS
02 65536114 / 0429021748
ttcross1@bigpond.com


Revisions
5th Draft 7/03/2025

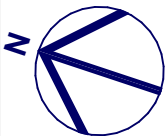

Project:
NEW DWELLING
Lot 2 DP1259760
52 Clerke Street
Old Bar NSW 2430
For Aiden Young

Drawing Title:
Shadow Diagram

Print Date:	18/03/2025 3:16 PM
Scale:	1:200 @ A3
Rev:	DR1
Drawing No:	SDW-01

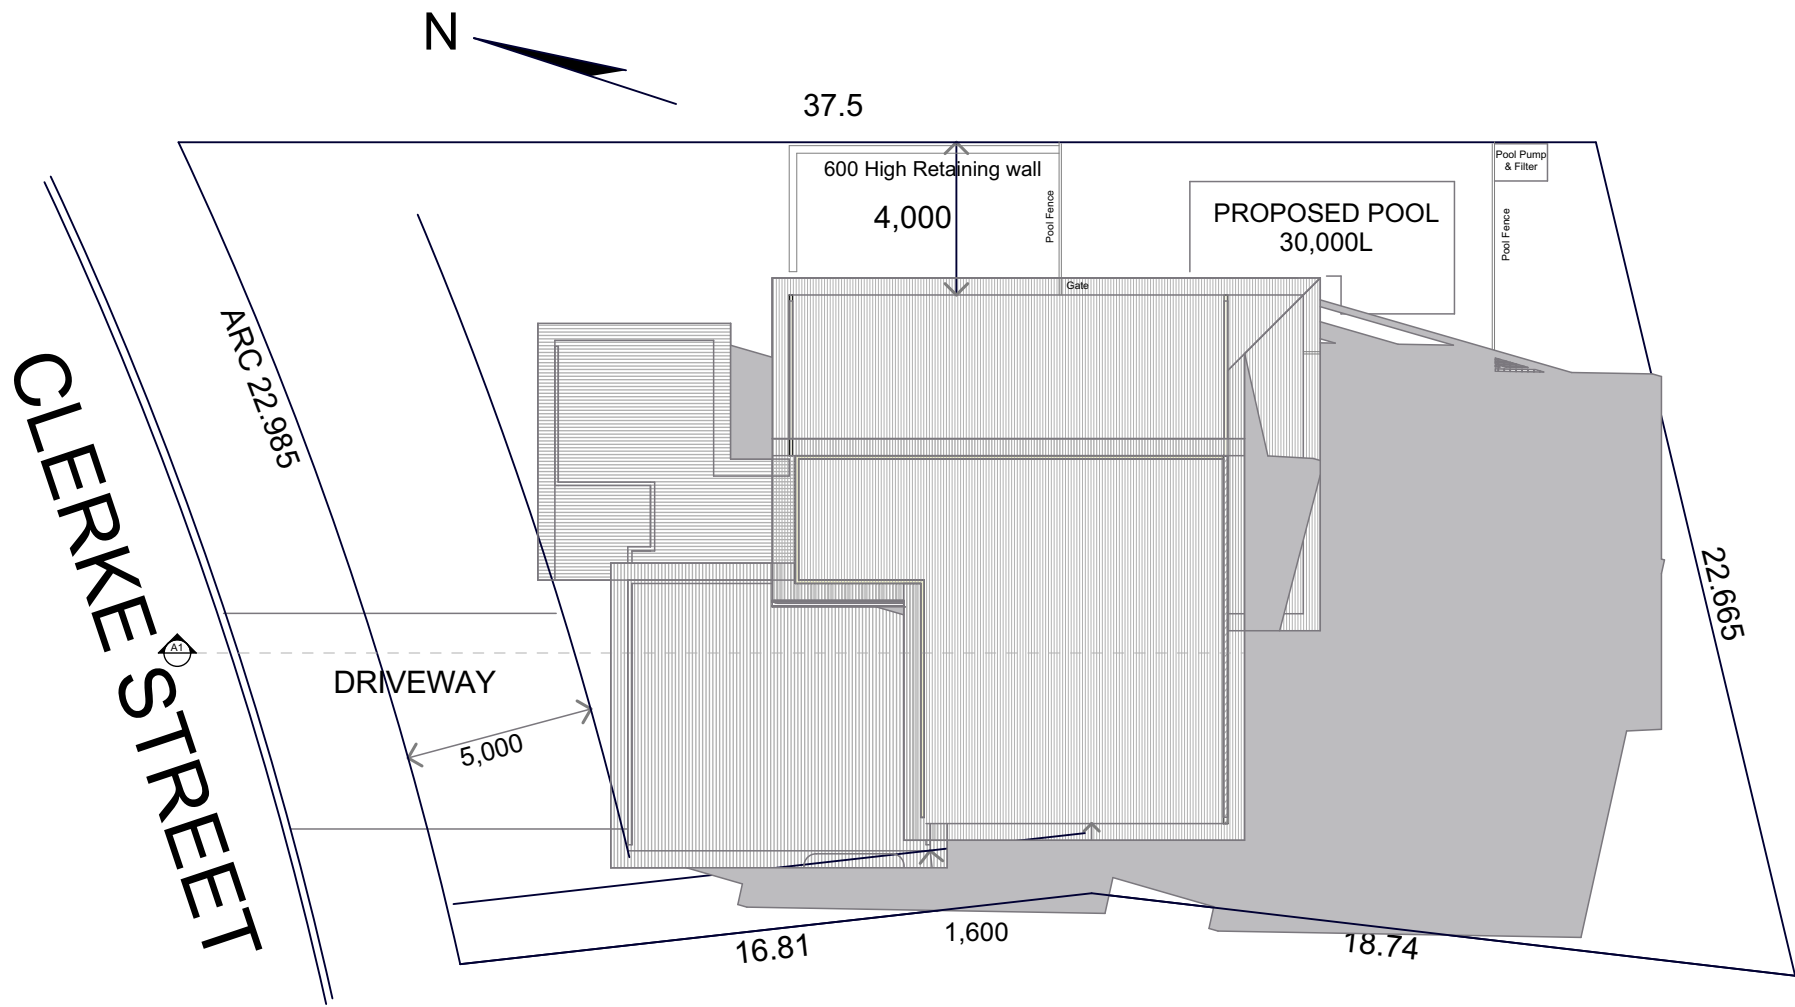

LOT 2
DP1259760
750.2m²


June 21 12:00 Noon

ANY DISCREPANCY ON THE DRAWINGS OR BETWEEN THE DRAWINGS AND/OR THE SPECIFICATION AND/OR THE SPECIFIED SAA STANDARD SHALL BE REFERRED TO TIM CROSS DESIGN AND A WRITTEN INSTRUCTION RECEIVED PRIOR TO PROCEED WITH THE WORK. THESE DRAWINGS SHALL BE READ IN CONJUNCTION WITH ALL ARCHITECTURAL AND OTHER CONSULTANTS DRAWINGS, THE SPECIFICATIONS AND WITH SUCH OTHER WRITTEN INSTRUCTIONS AS MAY BE ISSUED DURING THE COURSE OF THE CONTRACT. ALL MATERIALS AND WORKMANSHIP SHALL BE IN ACCORDANCE WITH THE REQUIREMENTS OF THE CURRENT SAA CODES, INCLUDING ALL AMENDMENTS AND THE BY-LAWS AND ORDINANCES OF THE RELEVANT BUILDING AUTHORITY, EXCEPT WHERE VARIED BY THE PROJECT SPECIFICATION.

ALL DIMENSIONS RELEVANT TO SETTING OUT AND OFF-SITE WORK SHALL BE VERIFIED ON SITE BY THE CONTRACTOR BEFORE CONSTRUCTION AND FABRICATION ARE COMMENCED. THE DRAWINGS ARE NOT TO BE SCALED. NO RESPONSIBILITY WILL BE TAKEN FOR DIMENSIONS OBTAINED BY SCALING THE DRAWINGS.


DESIGNS SHOWN HEREON ARE SUBJECT TO COPYRIGHT ©. AUTHORITY SHOULD BE REQUESTED FOR ANY FURTHER USE, INCLUDING CONSTRUCTION.

TIM CROSS
BUILDING DESIGN & DRAFTING
SERVICES

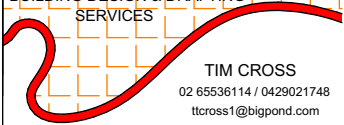

TIM CROSS
02 65536114 / 0429021748
ttcross1@bigpond.com

Revisions
5th Draft 7/03/2025

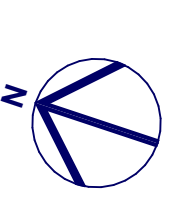

Project:
NEW DWELLING
Lot 2 DP1259760
52 Clerke Street
Old Bar NSW 2430
For Aiden Young

Drawing Title:
Shadow Diagram

Print Date:	18/03/2025 3:16 PM
Scale:	1:100 @ A3
Rev:	DR1
Drawing No:	SDW-02

