



Site + Roof plan



1
1 : 250

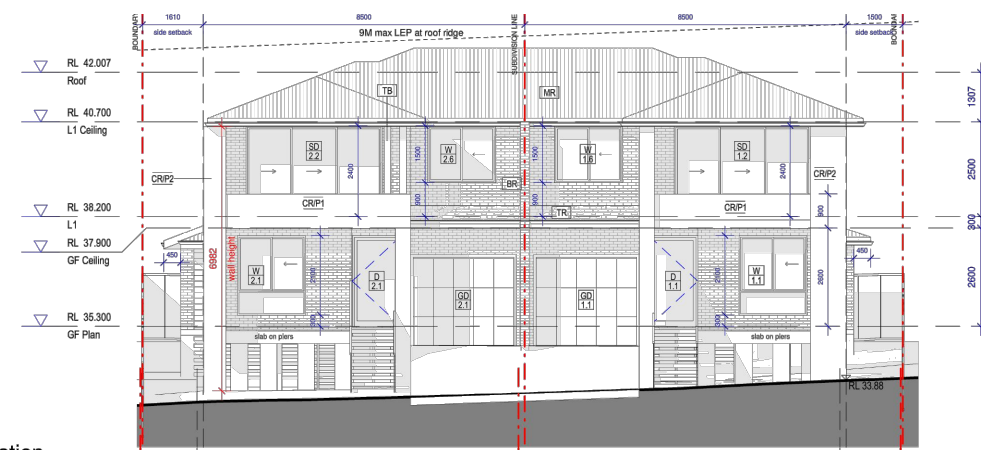


2 East elevation
1 : 100

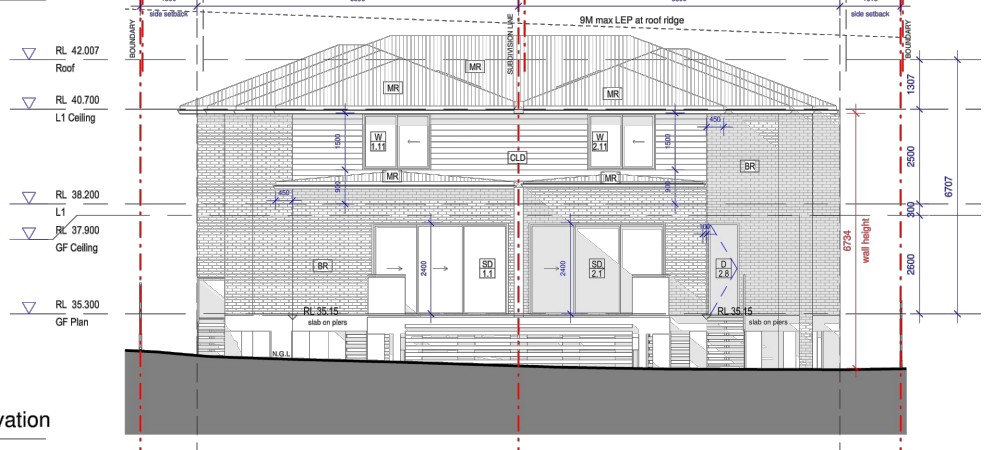

1 West elevation
1 : 100

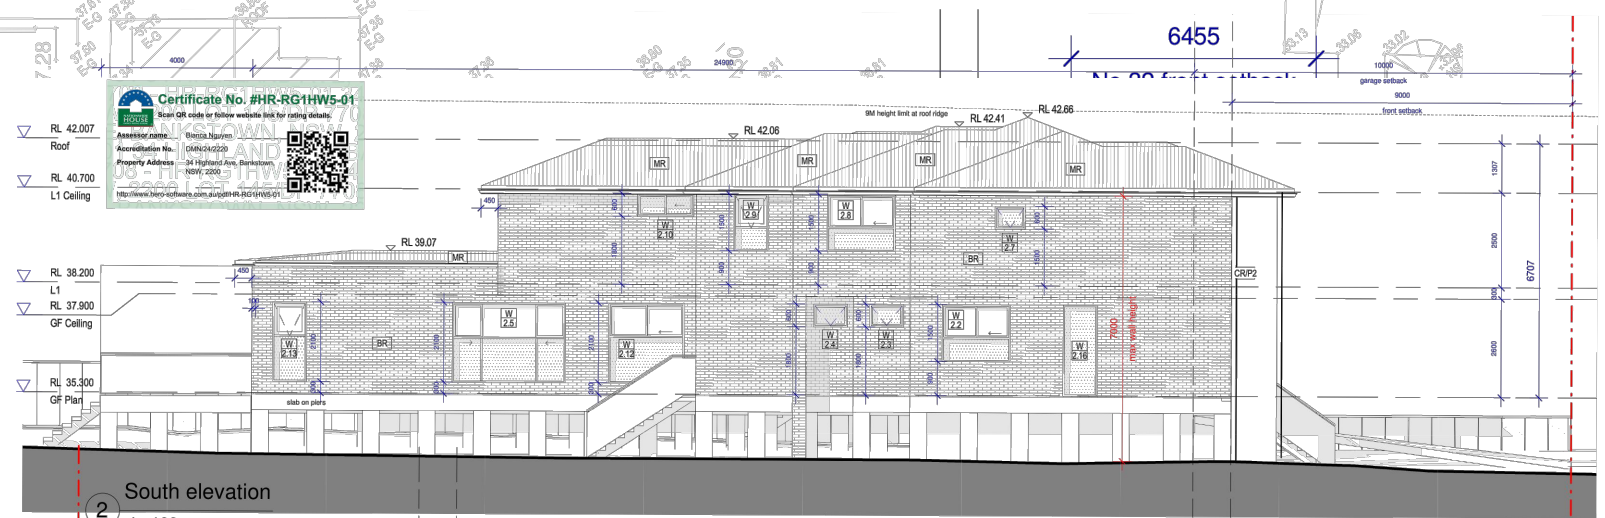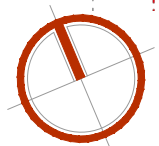

2 South elevation
1 : 100

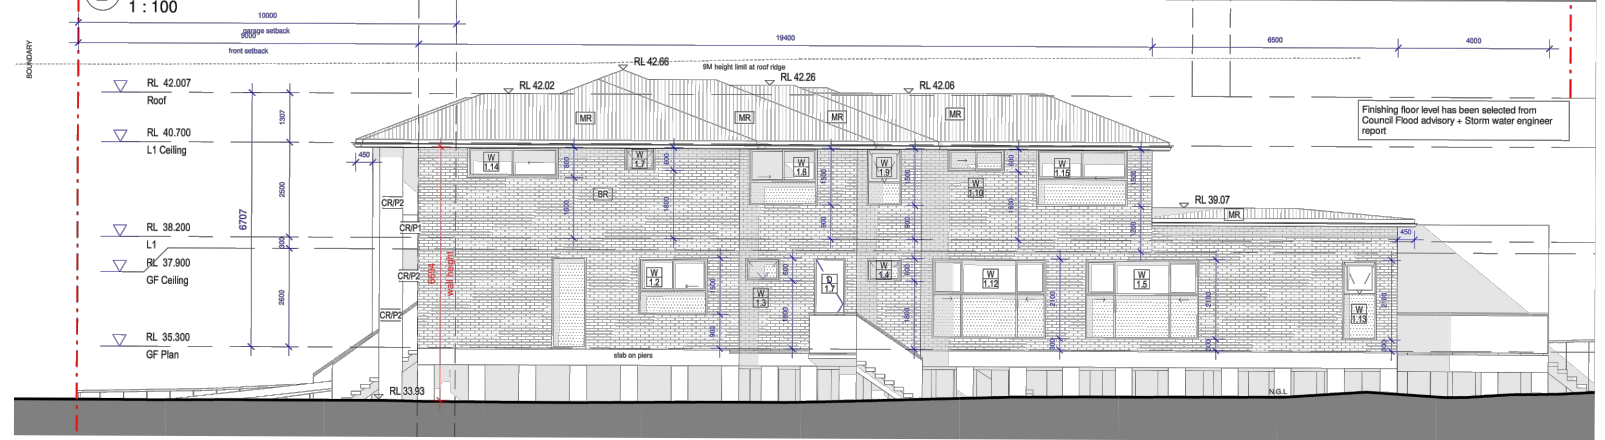

issue	date	description	remember	about	project	drawing	job.no.	drawing.no	NO01
	REVLIST	ISSUEDESCRIPTION							
		<p>The Contractor shall verify all dimensions & levels on the site.</p> <p>Written dimensions to take preference over scaled dimensions.</p> <p>Documents & design remain the copyright of the Architect & cannot be reproduced without written consent.</p>							
					add	2 chichester st, maroubra, nsw 2035			DUAL_OCCUPANCY+SECONDARY_DW
					phone	+61 490 334 341			
					email	info@vivibuildingdesign.com.au			34 HIGHLAND AVE, BANKSTOWN
					website	www.vivibuildingdesign.com.au			LOT 45, DP 7708