

74 MENINYA STREET

DEVELOPMENT APPLICATION SET

Rev.	Description	By	Date
P4	DA ISSUE	TZ	2025.04.07
P3	DRAFT DA ISSUE	TZ	2025.04.04
P2	DRAFT DA ISSUE	TZ	2025.03.31
P1	DRAFT DA ISSUE	TZ	2025.03.26
S1	SCHEMATIC DESIGN	TZ	2025.03.19
F2	FEASIBILITY ISSUE	TZ	2025.03.13
F1	FEASIBILITY ISSUE	TZ	2025.01.31


PreBuilt

Prebuilt Pty Ltd
Phone +61 3 9761 5544
info@prebuilt.com.au
These plans, designs and specifications and the copyright therein are the property of Prebuilt Pty Ltd (Patent Pending) and must not be reproduced or copied wholly or in part without the written permission of Prebuilt Pty Ltd. All dimensions and levels to be checked on the job before commencing any work or shop drawings. DO NOT Scale drawings.

Owner/s Initials	Date

Project Number: 185PC	Project Name: MOAMA BAP	Project Address: 74 Meninya St, Moama NSW 2731	Drawn by: TZ	Drawing Number: DA-02
Scale@A3:	Client: BRIDGE ART PROJECT	Drawing Title: Site Context	Checked by: NDA	Rev: P4

ISSUE FOR PRELIMINARY

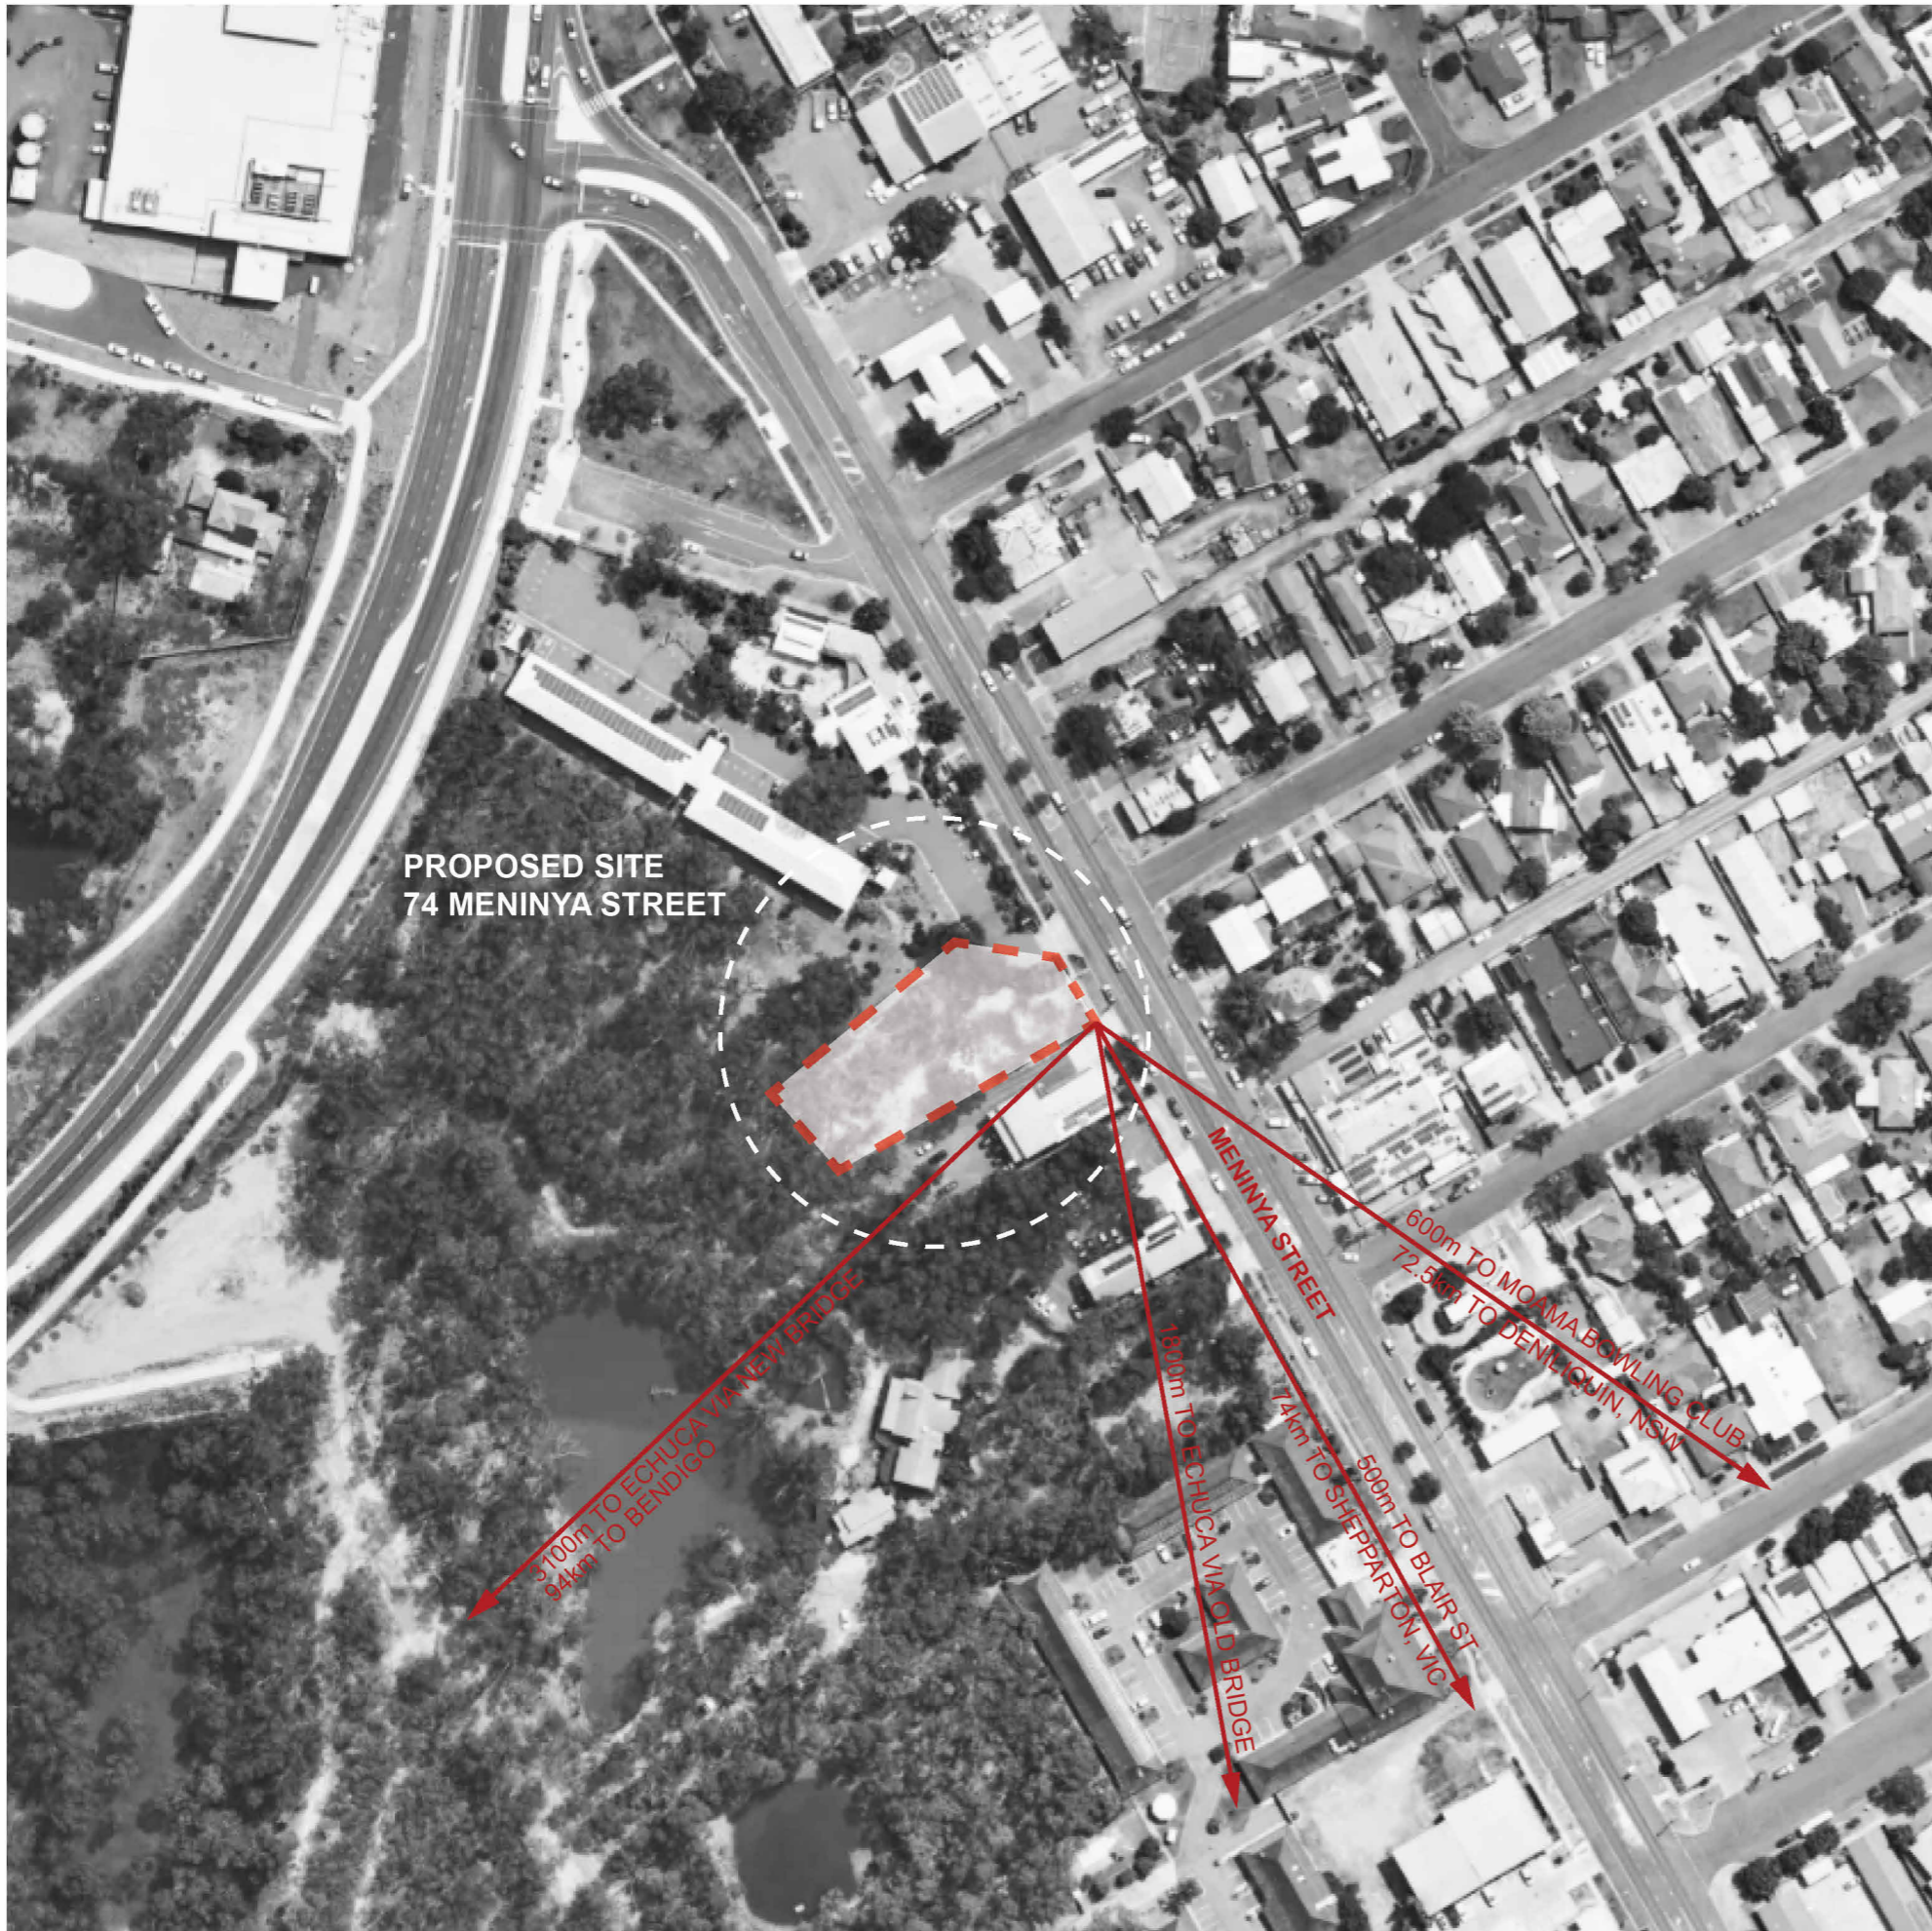

DEVELOPMENT APPLICATION SET

Rev.	Description	By	Date	<div>PreBuilt</div> <div>These plans, designs and specifications and the copyright therein are the property of Prebuilt Pty Ltd (Patent Pending) and must not be reproduced or copied wholly or in part without the written permission of Prebuilt Pty Ltd. All dimensions and levels to be checked on the job before commencing any work or shop drawings. DO NOT Scale drawings.</div>		Owner/s Initials	Date	North:	Project Number:	Project Name:	Project Address:	Drawn by:	Drawing Number:
P4	DA ISSUE	TZ	2025.04.07			<div>Prebuilt Pty Ltd Phone +61 3 9761 5544 prebuilt.com.au</div> <div>33 Garden Street, Kilsyth VIC 3137 info@prebuilt.com.au</div>		<div><div></div><div>0.00°</div></div>	185PC	MOAMA BAP	74 Meninya St, Moama NSW 2731	TZ	DA-03
P3	DRAFT DA ISSUE	TZ	2025.04.04										
P2	DRAFT DA ISSUE	TZ	2025.03.31										
P1	DRAFT DA ISSUE	TZ	2025.03.26										
S1	SCHEMATIC DESIGN	TZ	2025.03.19										
F2	FEASIBILITY ISSUE	TZ	2025.03.13										
F1	FEASIBILITY ISSUE	TZ	2025.01.31	Scale@A3:	Client:	Drawing Title:	Checked by:	Rev:					
					BRIDGE ART PROJECT	Site Locality Plan	NDA	P4					



Rev.				By		Date	Owner/s Initials		Date	Project Number:				Project Name:				Project Address:				Drawing Title:				Drawing Number:			
P4	DA ISSUE	TZ	2025.04.07							185PC				MOAMA BAP				74 Meninya St, Moama NSW 2731				Site Photographs				DA-04			
P3	DRAFT DA ISSUE	TZ	2025.04.04																										
P2	DRAFT DA ISSUE	TZ	2025.03.31																										
P1	DRAFT DA ISSUE	TZ	2025.03.26																										
S1	SCHEMATIC DESIGN	TZ	2025.03.19																										
F2	FEASIBILITY ISSUE	TZ	2025.03.13																										
F1	FEASIBILITY ISSUE	TZ	2025.01.31																										

PreBuilt

33 Garden Street, Kilsyth VIC 3137

Phone +61 3 9761 5544

info@prebuilt.com.au

These plans, designs and specifications and the copyright therein are the property of Prebuilt Pty Ltd (Patent Pending) and must not be reproduced or copied wholly or in part without the written permission of Prebuilt Pty Ltd. All dimensions and levels to be checked on the job before commencing any work or shop drawings. DO NOT Scale drawings.

Project Number:

185PC

Scale@A3:

Project Name:

MOAMA BAP

Client:

BRIDGE ART PROJECT

Project Address:

74 Meninya St, Moama NSW 2731

Drawing Title:

Site Photographs

Drawn by:

TZ

Checked by:

NDA

Drawing Number:


DA-04

Rev:

P4

ISSUE FOR PRELIMINARY

MGA 2020
ZONE 55

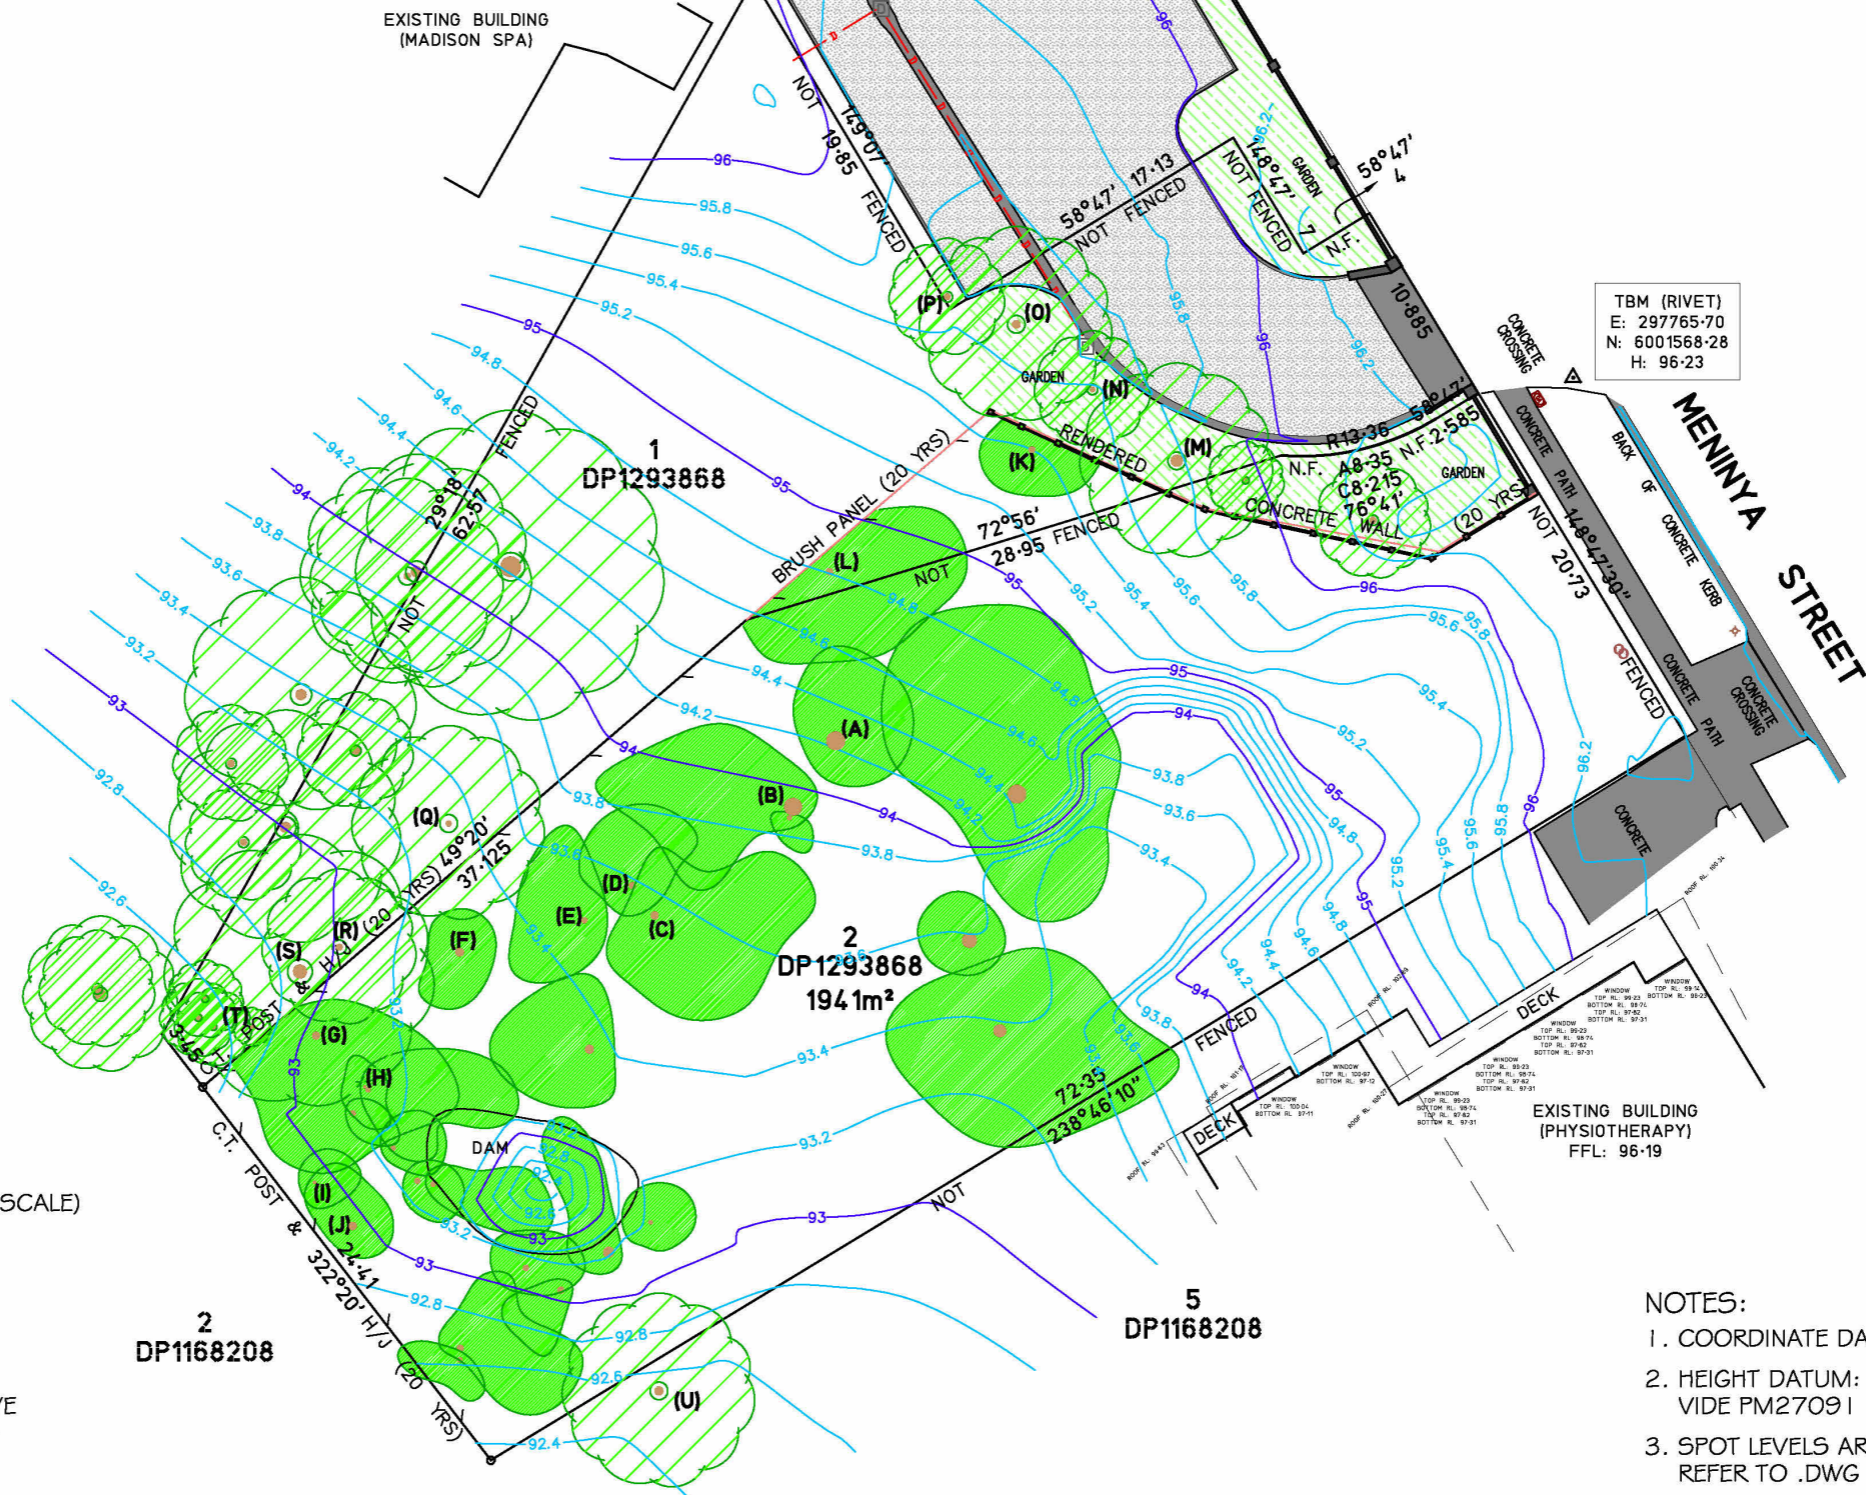


TBM (RIVET)
E: 297765.70
N: 6001568.28
H: 96.23

- LEGEND:
- EXISTING TREE (DRAWN TO SCALE)
 - CONCRETE SURFACE
 - BITUMEN SURFACE
 - UNDERGROUND DRAINAGE
 - DRAINAGE PIT
 - WATER METER
 - IRRIGATION CONTROL VALVE
 - TELECOMMUNICATIONS PIT
 - ELECTRICITY POLE & LIGHT

- NOTES:
- COORDINATE DATUM: MGA2020 ZONE 55
 - HEIGHT DATUM: AHD71
VIDE PM27091 R.L. 96.402
 - SPOT LEVELS ARE NOT SHOWN FOR CLARITY.
REFER TO .DWG FILE FOR ALL SPOT LEVELS.



Licensed Surveyors • Civil Engineers • Irrigation Designers
21 Nish Street, ECHUCA. Ph. (03) 54821699
139 Hogan Street, TATURA. Ph. (03) 58241322

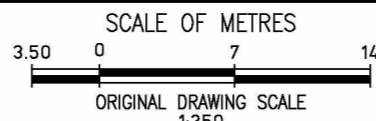

COPYRIGHT OF THIS DESIGN REMAINS THE PROPERTY
OF PLANRIGHT AND MAY NOT BE COPIED OR MODIFIED
WITHOUT WRITTEN PERMISSION. © COPYRIGHT 2023

FEATURE SURVEY & CONTOUR PLAN

COUNTY OF CADELL PARISH OF MOAMA
LOT 2 IN DP1293868
74 MENINYA STREET, MOAMA NSW 2731

FILE No.	DRAWN	CHECKED	DATE	SHEET NUMBER	VER	SHEET SIZE
S7577	AT	RS	10/08/2021	1 OF 1	8	A3

8	19/3/2024	TREE ID's ADDED, TRUNK BLOCKS AMENDED	MT
7	21/11/2023	ADDITIONAL SURVEY DATA ADDED	MT
6	25/7/2023	ADDITIONAL SURVEY DATA ADDED	MT
5	26/4/23	ADDITIONAL SURVEY DATA ADDED	MT
4	22/3/23	PROPOSED BOUNDARY LAND SWAP REMOVED FROM PLAN	RS CT
3	7/3/2023	ADJOINING LAND PARCEL REMOVED FROM PLAN	MT
VER	DATE	DETAILS OF AMENDMENTS	DRN CHK
FILE NAME: S7192_FS V8.dwg			

DEVELOPMENT APPLICATION SET

Rev.	Description	By	Date
P4	DA ISSUE	TZ	2025.04.07
P3	DRAFT DA ISSUE	TZ	2025.04.04
P2	DRAFT DA ISSUE	TZ	2025.03.31
P1	DRAFT DA ISSUE	TZ	2025.03.26
S1	SCHEMATIC DESIGN	TZ	2025.03.19
F2	FEASIBILITY ISSUE	TZ	2025.03.13
F1	FEASIBILITY ISSUE	TZ	2025.01.31

PreBuilt

Prebuilt Pty Ltd
Phone +61 3 9761 5544
info@prebuilt.com.au

These plans, designs and specifications and the copyright therein are the property of Prebuilt Pty Ltd (Patent Pending) and must not be reproduced or copied wholly or in part without the written permission of Prebuilt Pty Ltd. All dimensions and levels to be checked on the job before commencing any work or shop drawings. DO NOT Scale drawings.

Owner/s Initials	Date

Project Number:
185PC

Scale@A3:

Project Name:
MOAMA BAP

Client:
BRIDGE ART PROJECT

Project Address:
74 Meninya St, Moama NSW 2731

Drawing Title:
Existing Site Survey


Drawn by:
TZ

Checked by:
NDA


Drawing Number:
DA-05

Rev:
P4


ISSUE FOR PRELIMINARY

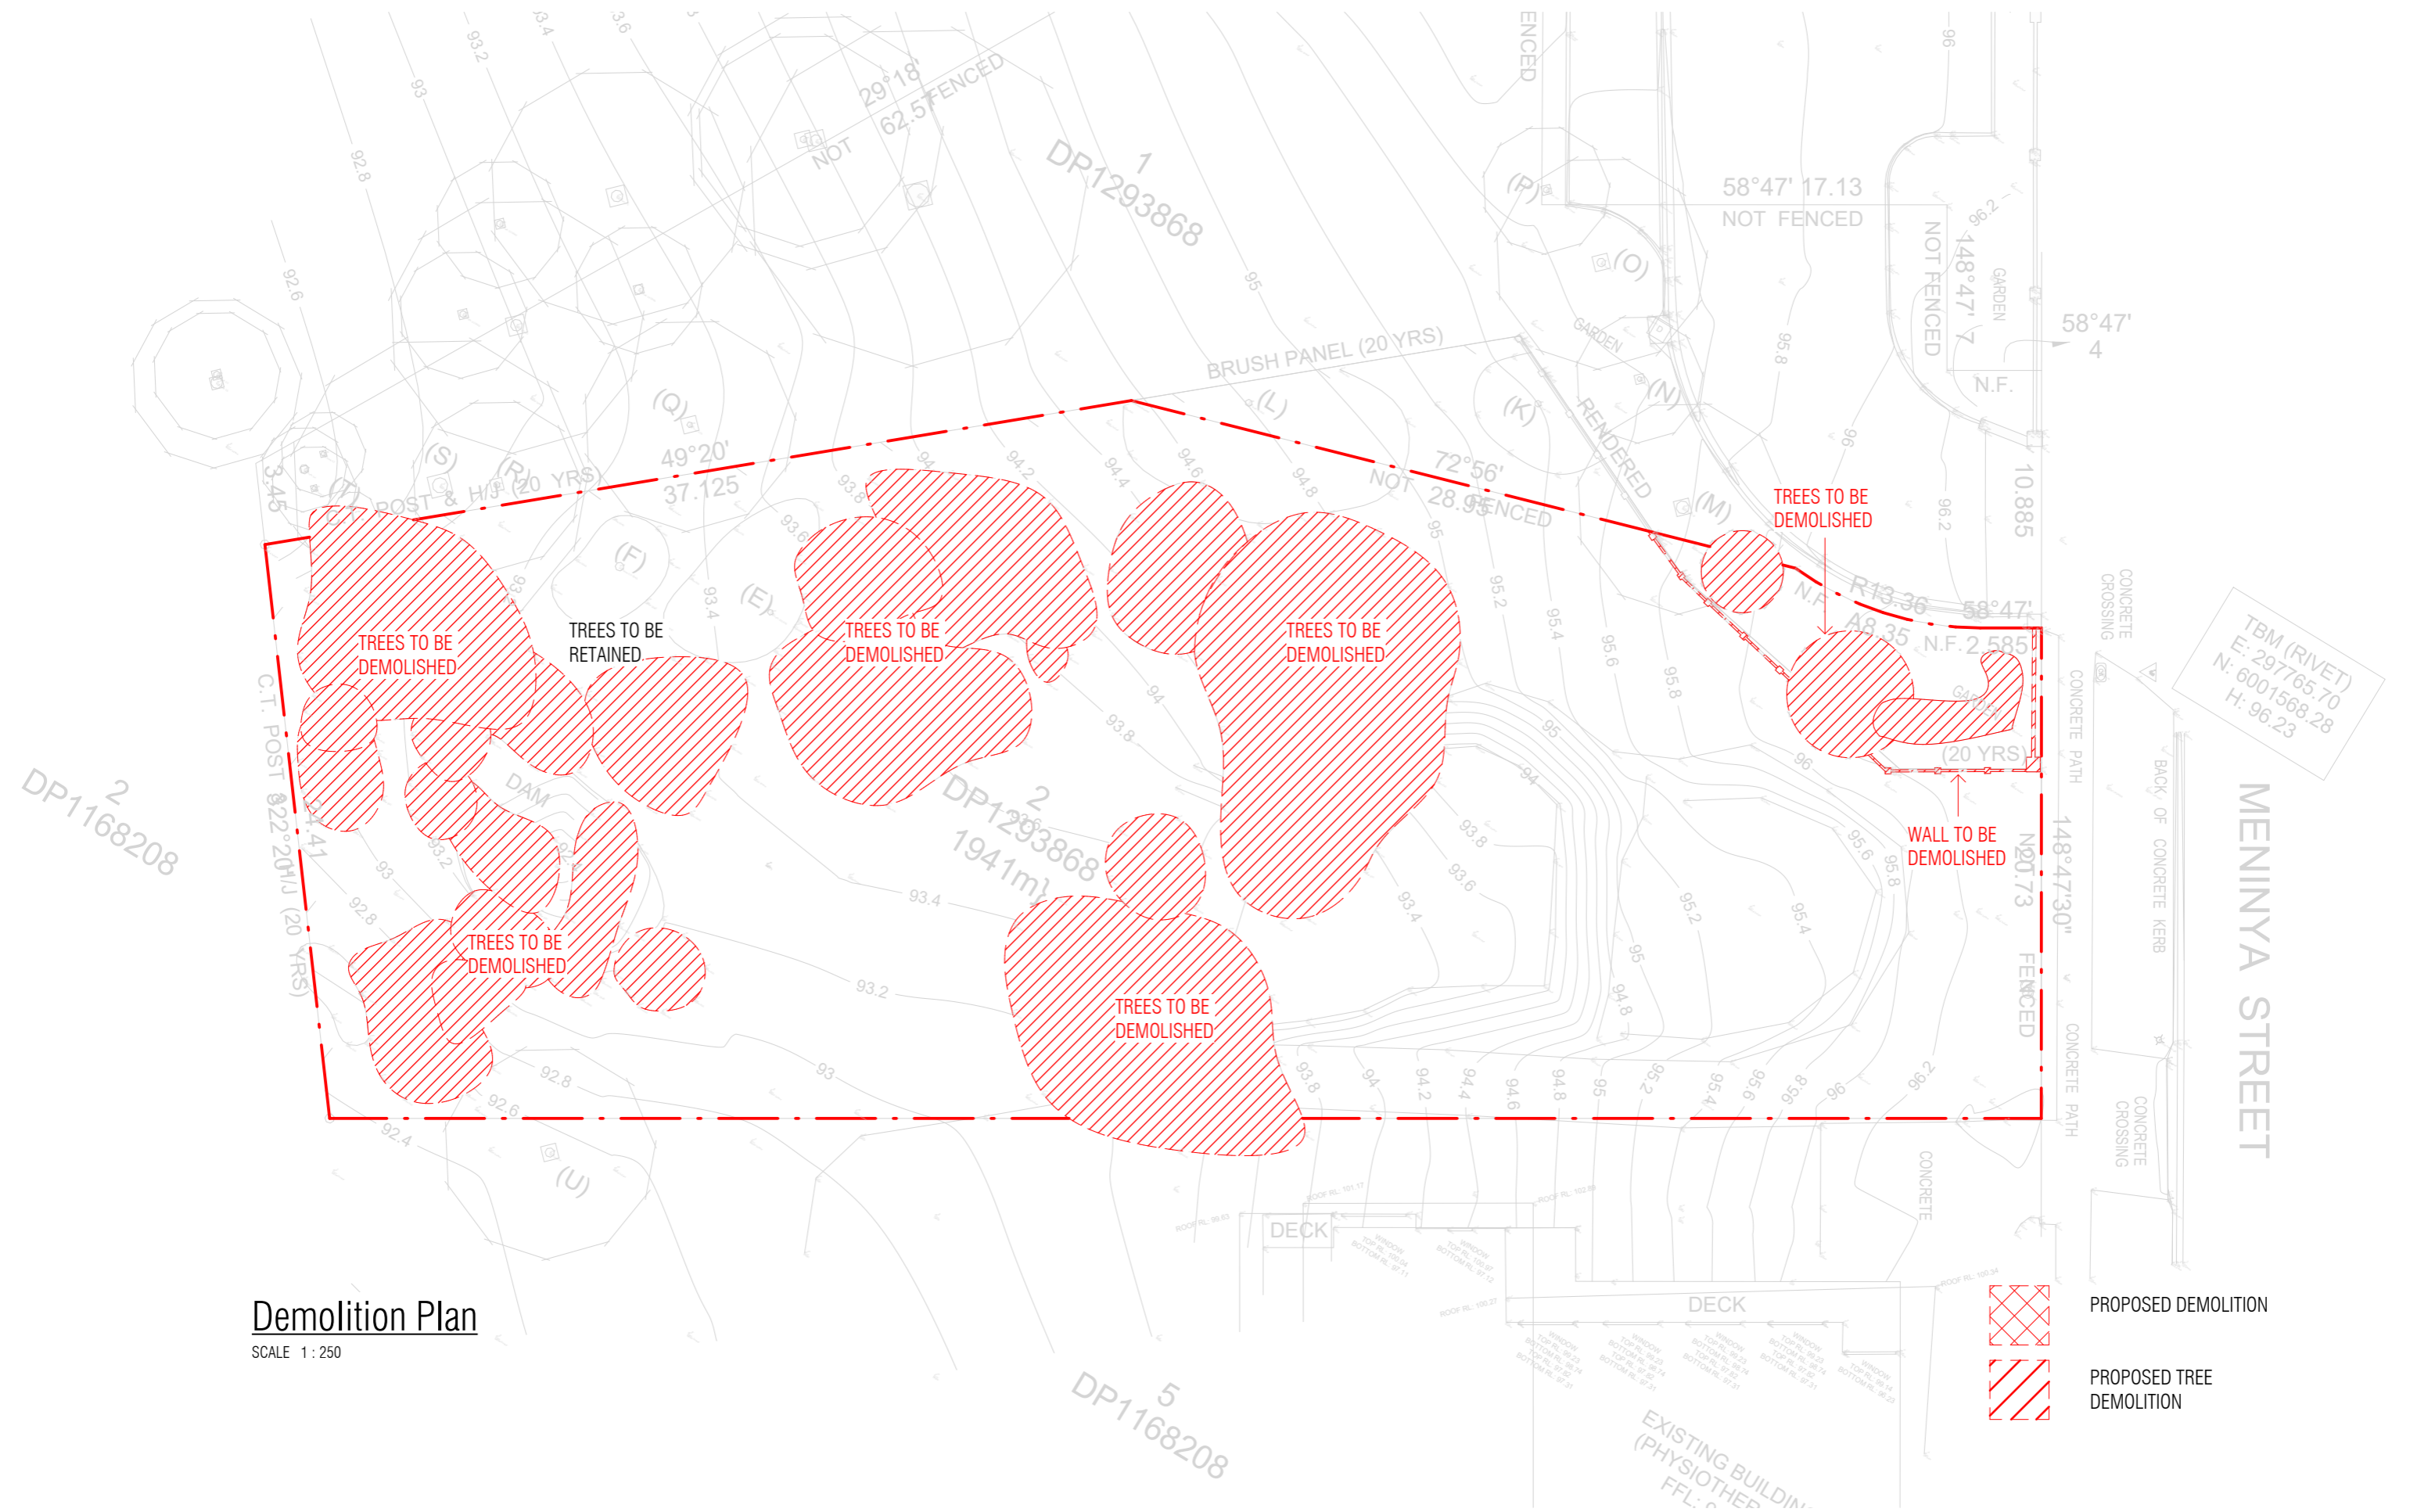

Demolition Plan
SCALE 1:250



PROPOSED DEMOLITION



PROPOSED TREE DEMOLITION

Rev.

Description

By

Date

P4	DA ISSUE	TZ	2025.04.07
P3	DRAFT DA ISSUE	TZ	2025.04.04
P2	DRAFT DA ISSUE	TZ	2025.03.31
P1	DRAFT DA ISSUE	TZ	2025.03.26
S1	SCHEMATIC DESIGN	TZ	2025.03.19
F2	FEASIBILITY ISSUE	TZ	2025.03.13
F1	FEASIBILITY ISSUE	TZ	2025.01.31

Prebuilt


Prebuilt Pty Ltd
Phone +61 3 9761 5544
prebuilt.com.au

33 Garden Street, Kilsyth VIC 3137
info@prebuilt.com.au

These plans, designs and specifications and the copyright therein are the property of Prebuilt Pty Ltd (Patent Pending) and must not be reproduced or copied wholly or in part without the written permission of Prebuilt Pty Ltd. All dimensions and levels to be checked on the job before commencing any work or shop drawings. DO NOT Scale drawings.

Owner/s Initials

Date

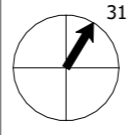North:

31.23°

Project Number:
185PC

Scale@A3:
1:250

Project Name:
MOAMA BAP

Client:
BRIDGE ART PROJECT

Project Address:
74 Meninya St, Moama NSW 2731

Drawing Title:
Existing & Demolition Plan

Drawn by:
TZ

Checked by:
NDA

Drawing Number:
DA-06

Rev:
P4

DEVELOPMENT APPLICATION SET

ISSUE FOR PRELIMINARY