
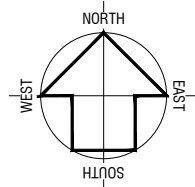


NOTE:

- DOWN PIPES ARE TO BE CONNECTED TO EXISTING STORM WATER SYSTEM ACCORDANCE WITH AS3500.
- IF WATER TANK IS INSTALLED THE OVERFLOW FROM THE TANK MUST BE DISCHARGED TO STORM WATER SYSTEM.
- AREA FAIRLY FLAT, NO REMOVAL OF ANY VEGETATION OR TREES
- DP: DOWN PIPE LOCATION

SITE COVERAGE	
SITE AREA	1343.00m ²
EXISTING RESIDENCE	347.00m ²
PROPOSED SHED	132.00m ²
TOTAL	479.00m ²
SITE COV. =	35.67%

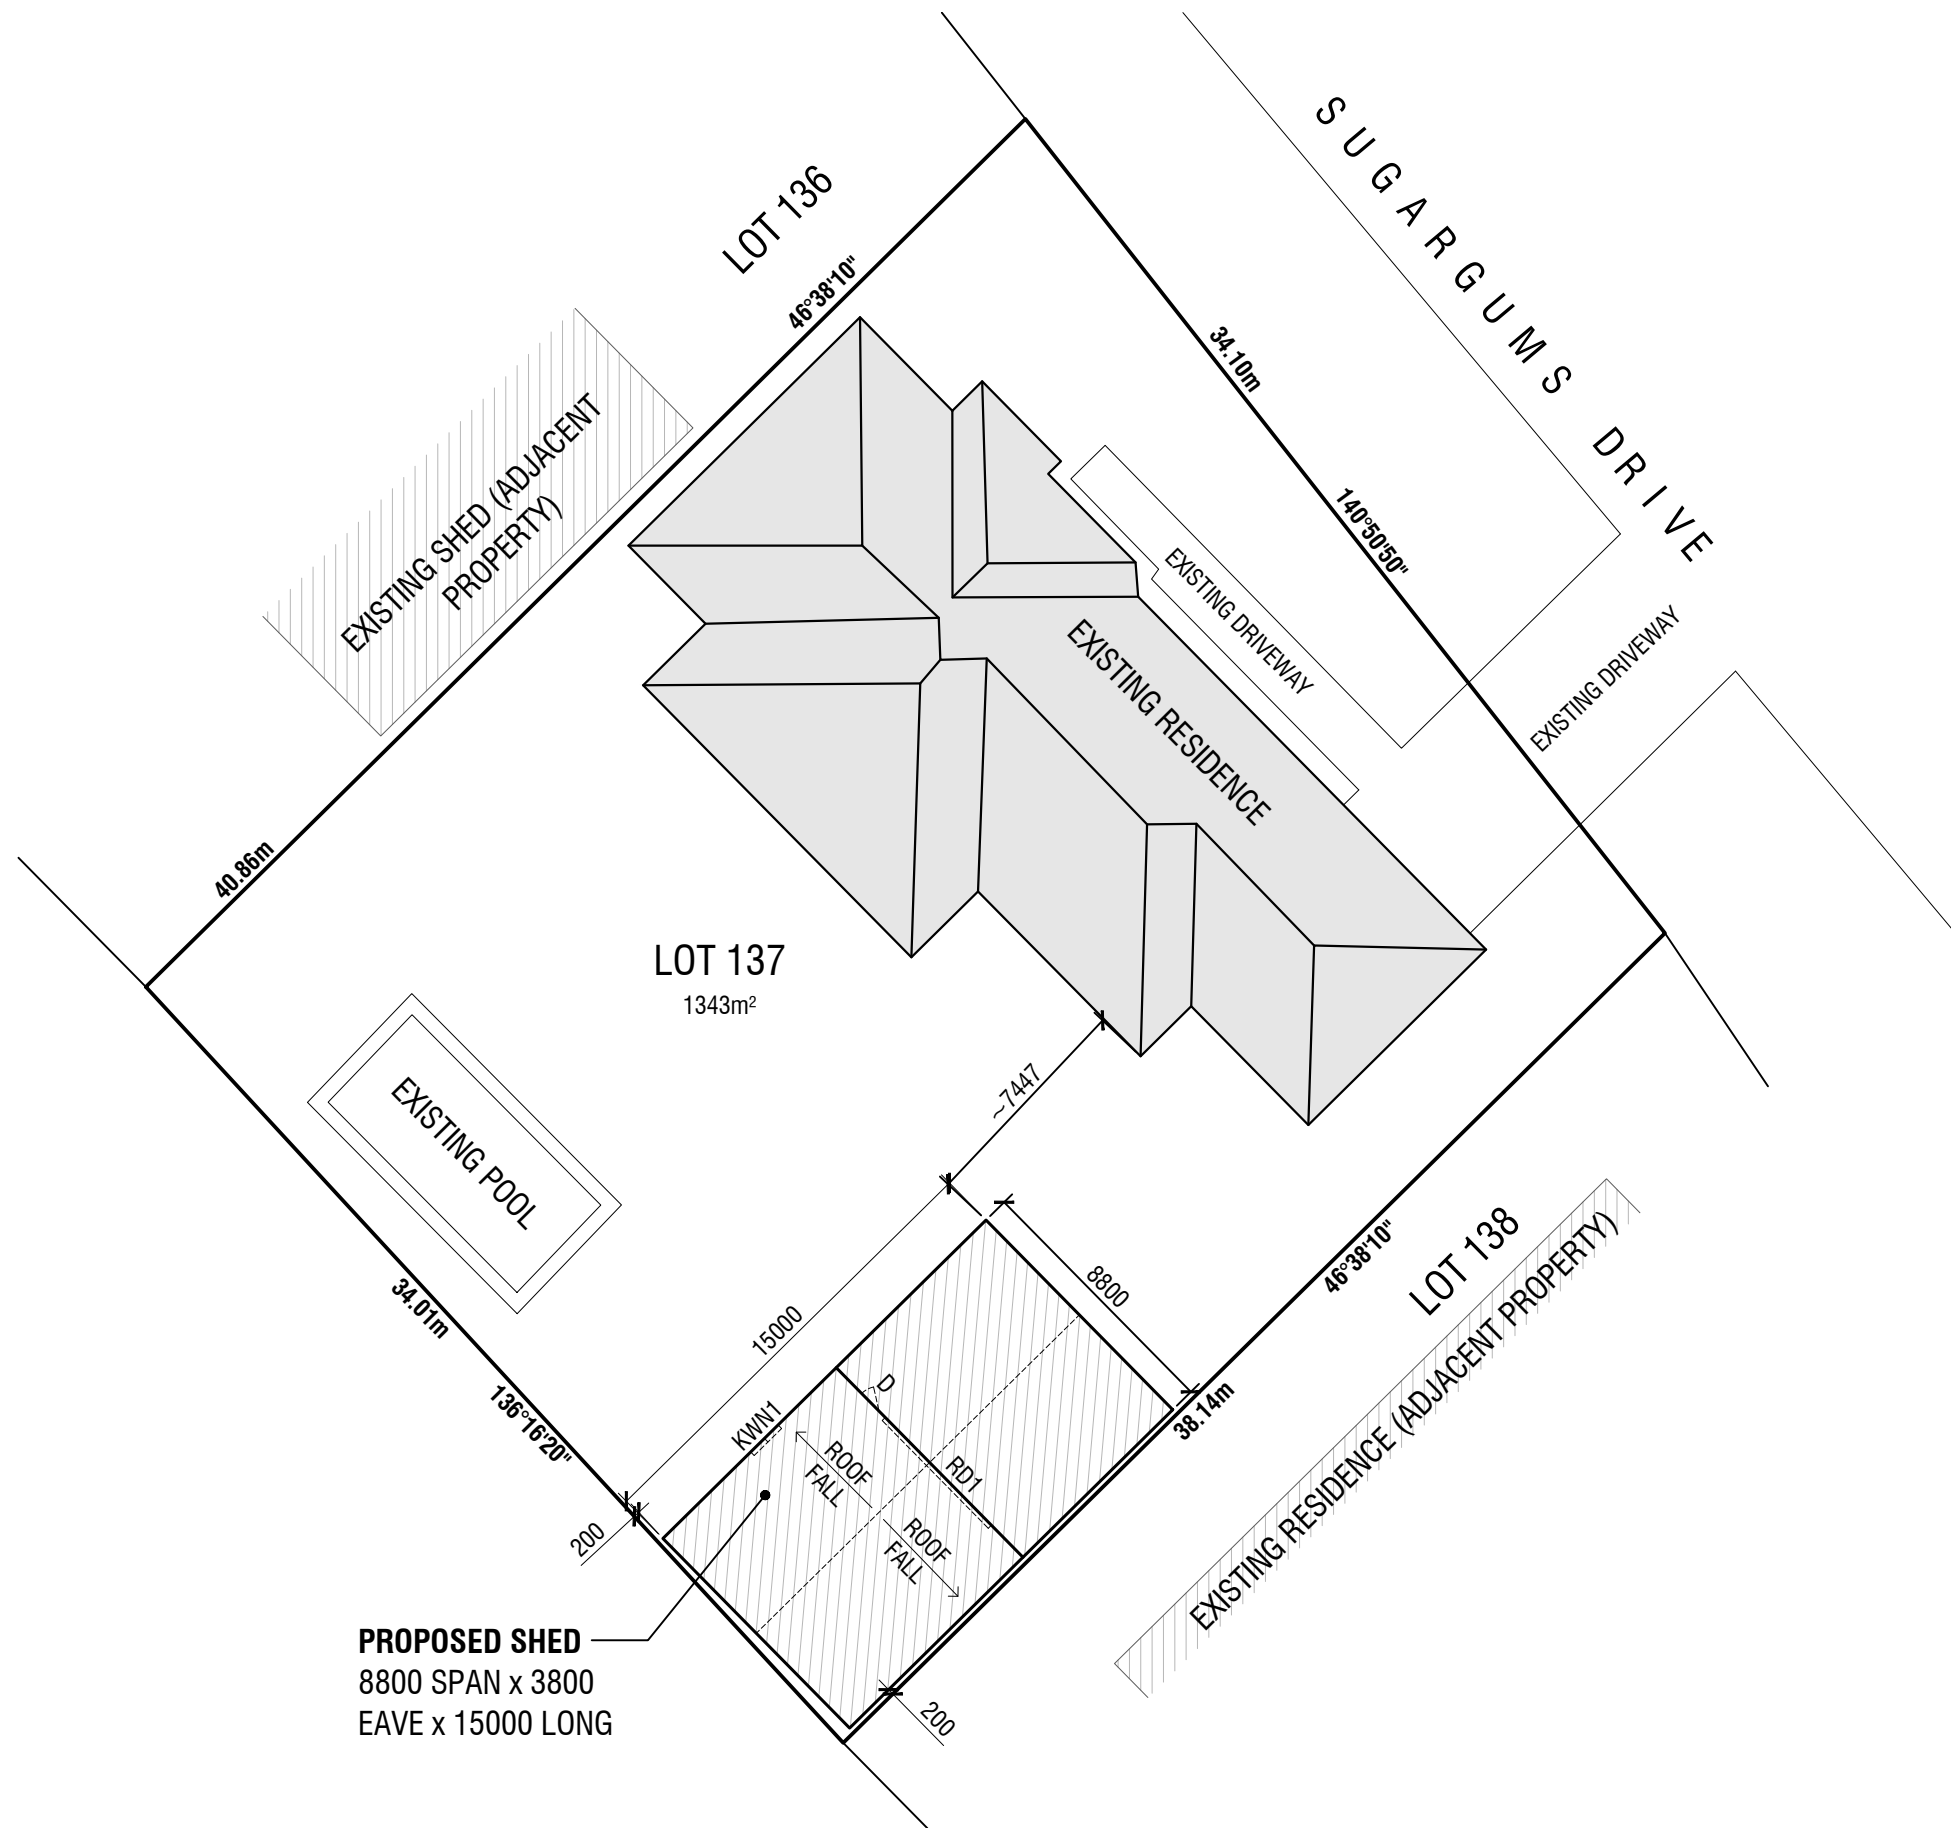

CLIENT:	CHRIS MATHEW	PROJECT:	49 SUGARGUMS DRIVE, MOAMA NSW 2731	BUILDING:	PROPOSED SHED 8800 SPAN x 3800 EAVE x 15000 LONG	JOB NUMBER:	
SHEET NO.:	A.01					SCALE:	1:250 @ A3
						FIRST DRAWN:	21.03.2025
						DRAWN:	AKL
						REVISION:	
						REVISION DATE:	

