


SECTION A Through Stair Looking North

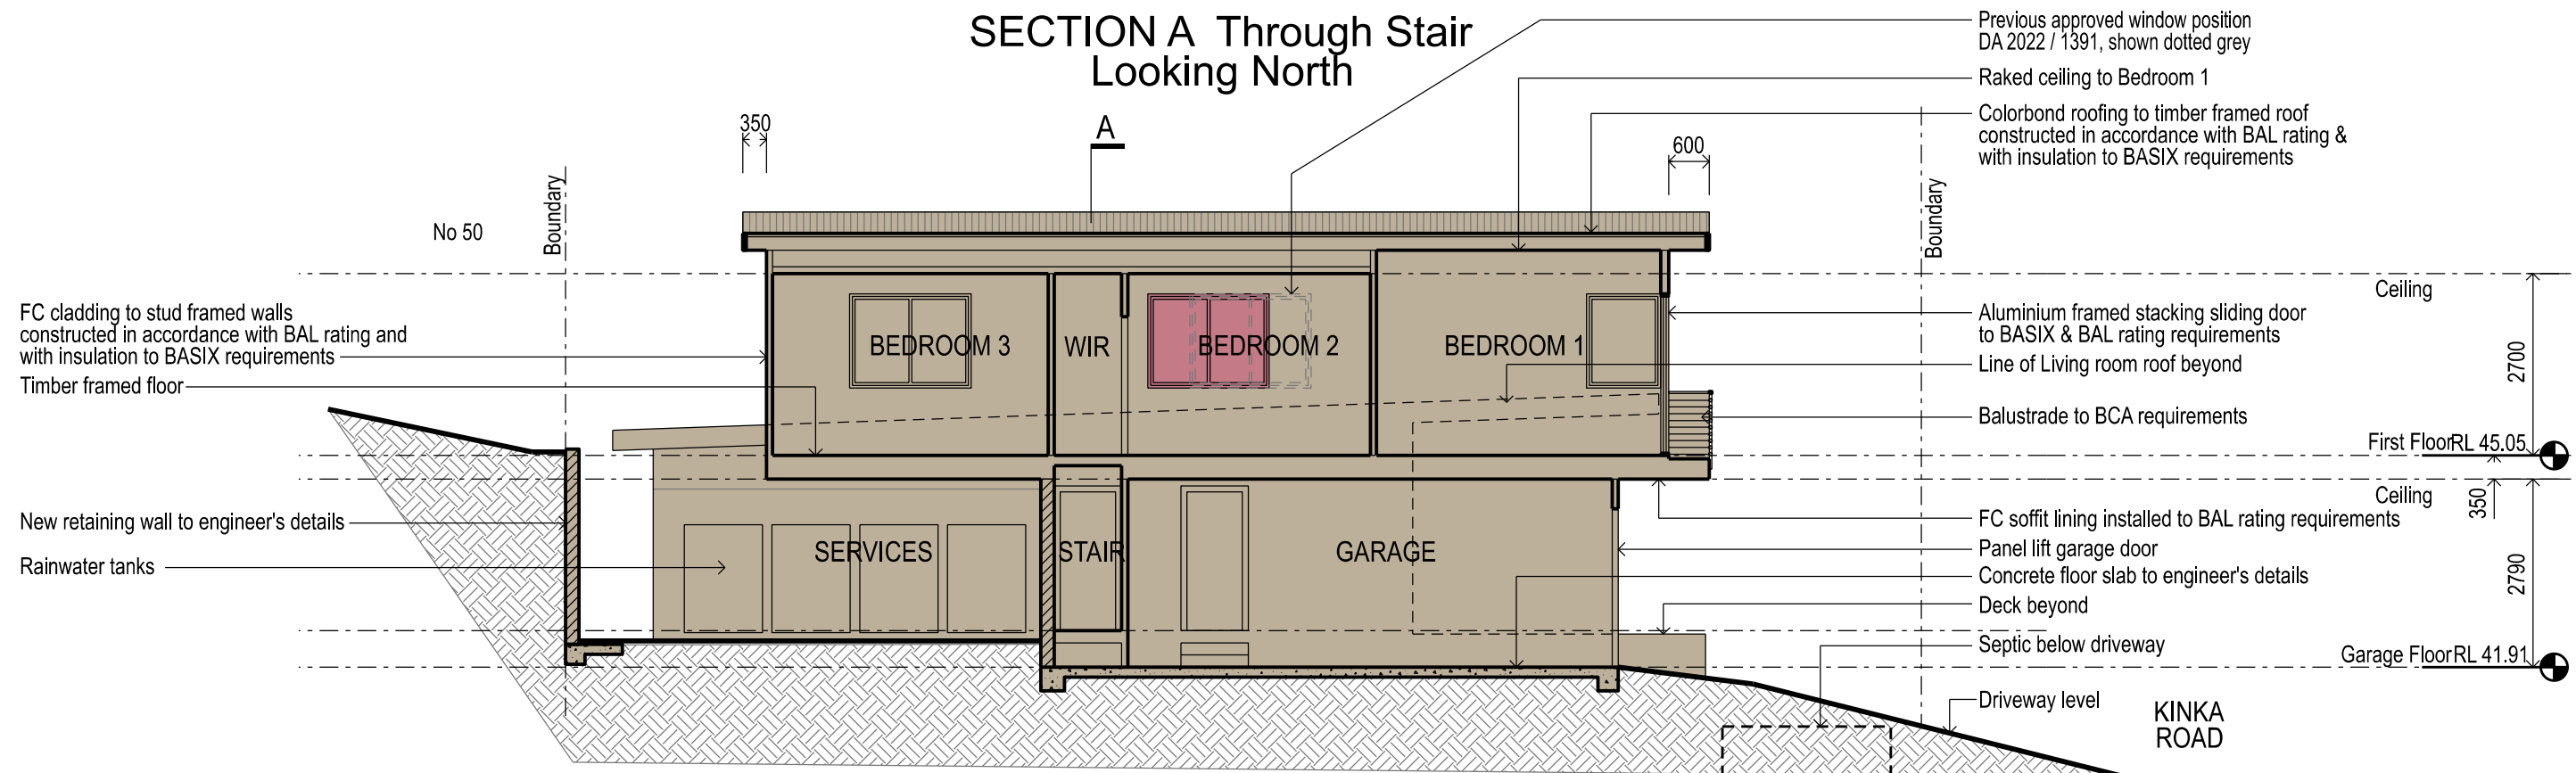

SECTION B Through Garage Looking West

Lot 1, DP 111267

1:100 0 1000 2000 3000
SCALE

This drawing is copyright and must not be retained, copied or used without authority from the Architects.
This drawing is intended as a sketch only.
This drawing is not for construction.
All setbacks, measurements and heights should be confirmed on site. Report any discrepancies to Architect for decision before proceeding

SCALE 1:100 @ A3
DATE 07 April 2025
CLIENT M & I Butcher
PROJECT 2020-57
DRAWING ADA-07

ARCHITELLE
Architecture & Interiors

12 Denison Street
Hornsby NSW 2077

ph (02) 9477 3092
email ms.architelle@gmail.com
website architelle.com.au

Margaret Skilbeck, Registered Architect NSW No 6144

Sec 4.55 Modification

52 Kinka Road
Seal Rocks NSW

LEGEND

Approved Works Development Consent
DA 2022 / 1391, determined 23 August 2023

Proposed modifications