




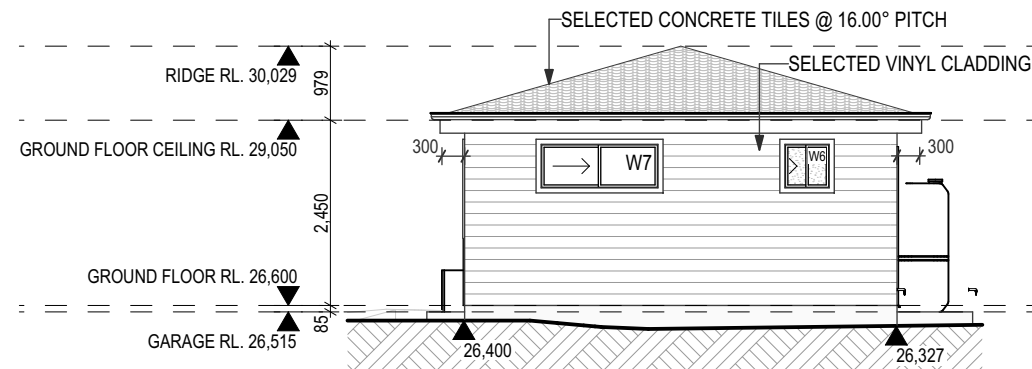


NORTH ELEVATION

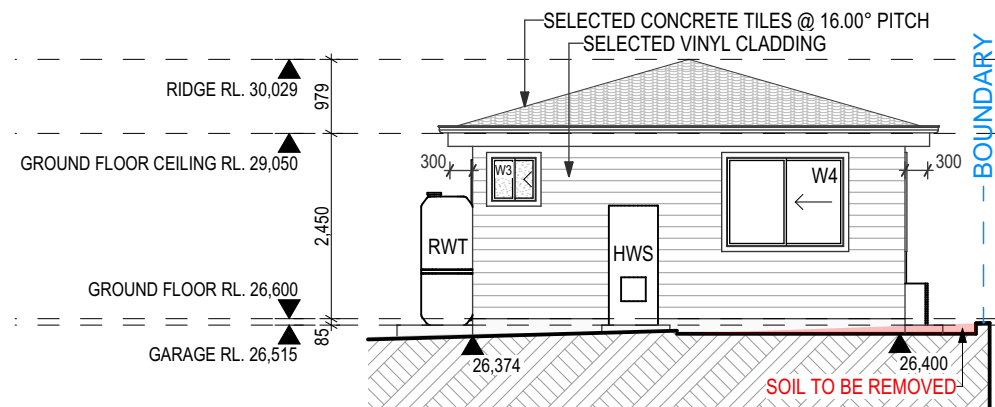


SOUTH ELEVATION

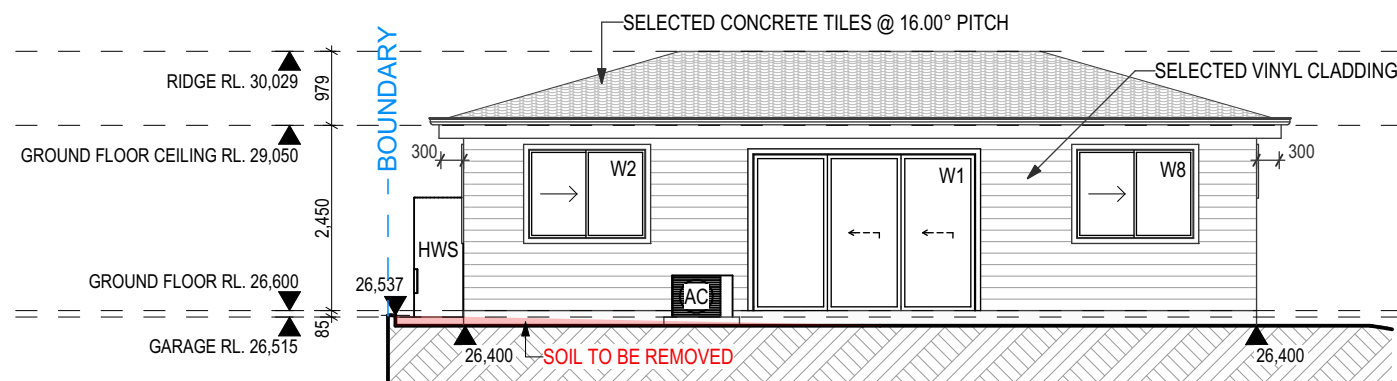

EAST ELEVATION

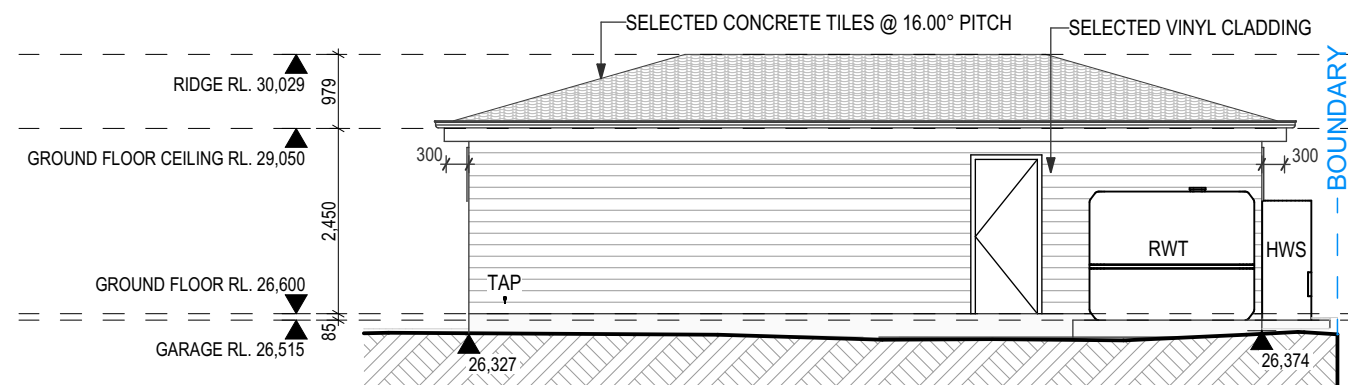

WEST ELEVATION

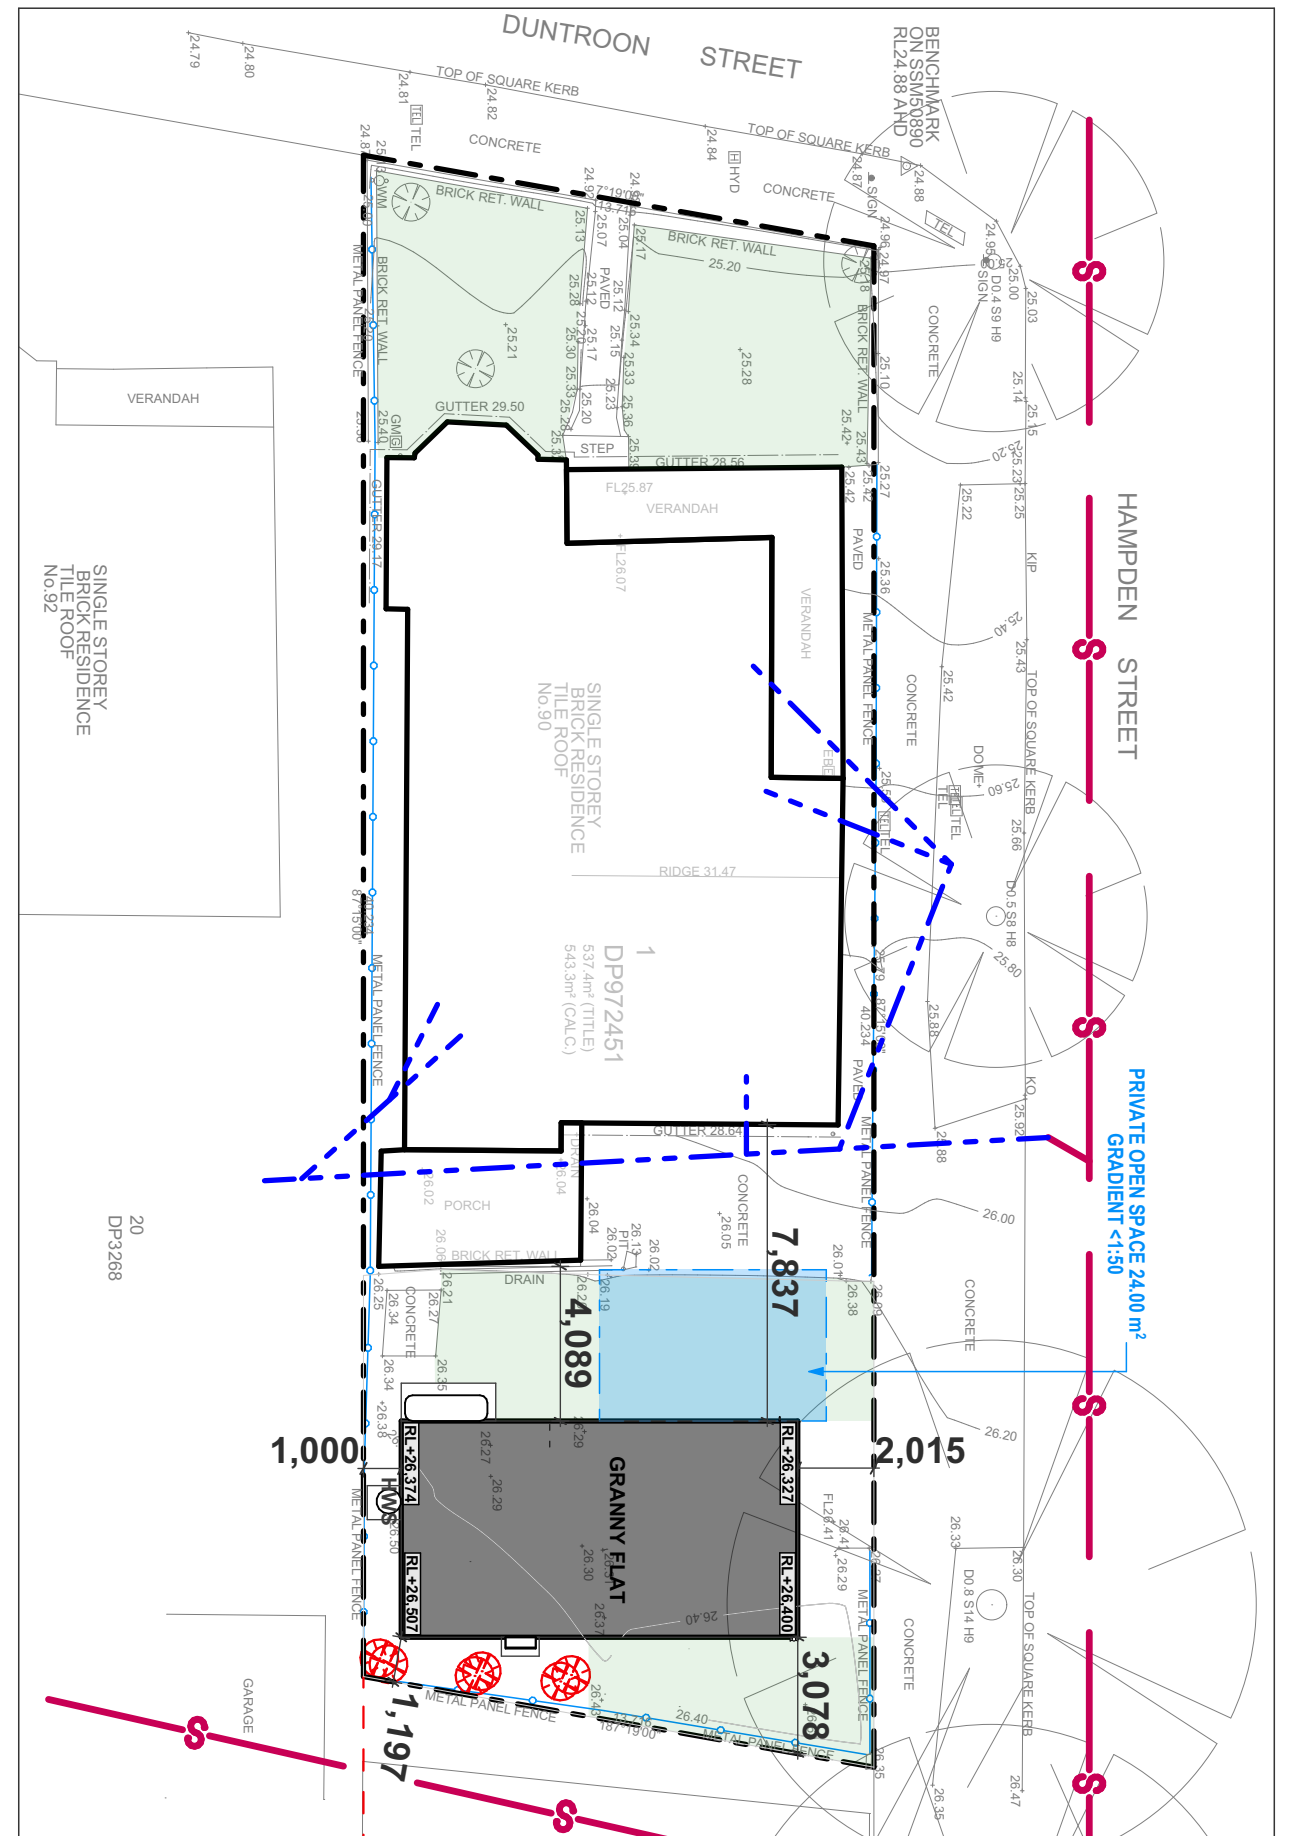

GrannyFlat
solutions

90 Pacific Highway, Waitara NSW 2077
Telephone: (02) 9481 7441 Facsimile: (02) 9481 7442

DIMENSIONS TO BE READ IN
PREFERENCE TO SCALING

© Copyright - All Rights Reserved
This design and documentation
remains the property of
GRANNYFLAT SOLUTIONS PTY LTD
Any copying of this drawing shall not
be undertaken without prior written
permission from
GRANNYFLAT SOLUTIONS PTY LTD

PRODUCT:
CUSTOM

APPLICATION TYPE:
DA

CLIENT:
LAVINIA LEMOTO

SITE ADDRESS:
**LOT 1 (DP 972451)
90 DUNTROON STREET,
HURLSTONE PARK**

NOTIFICATION PLAN

DATE: 25/03/2025	ISSUED BY: nicholas.panayi	Rev: A
RATIO @ A3: 1:100, 1:200	1st CHECK:	2nd CHECK:
SHEET: 9	JOB No: 244125	