


NORTH / WESTERN
ELEVATION

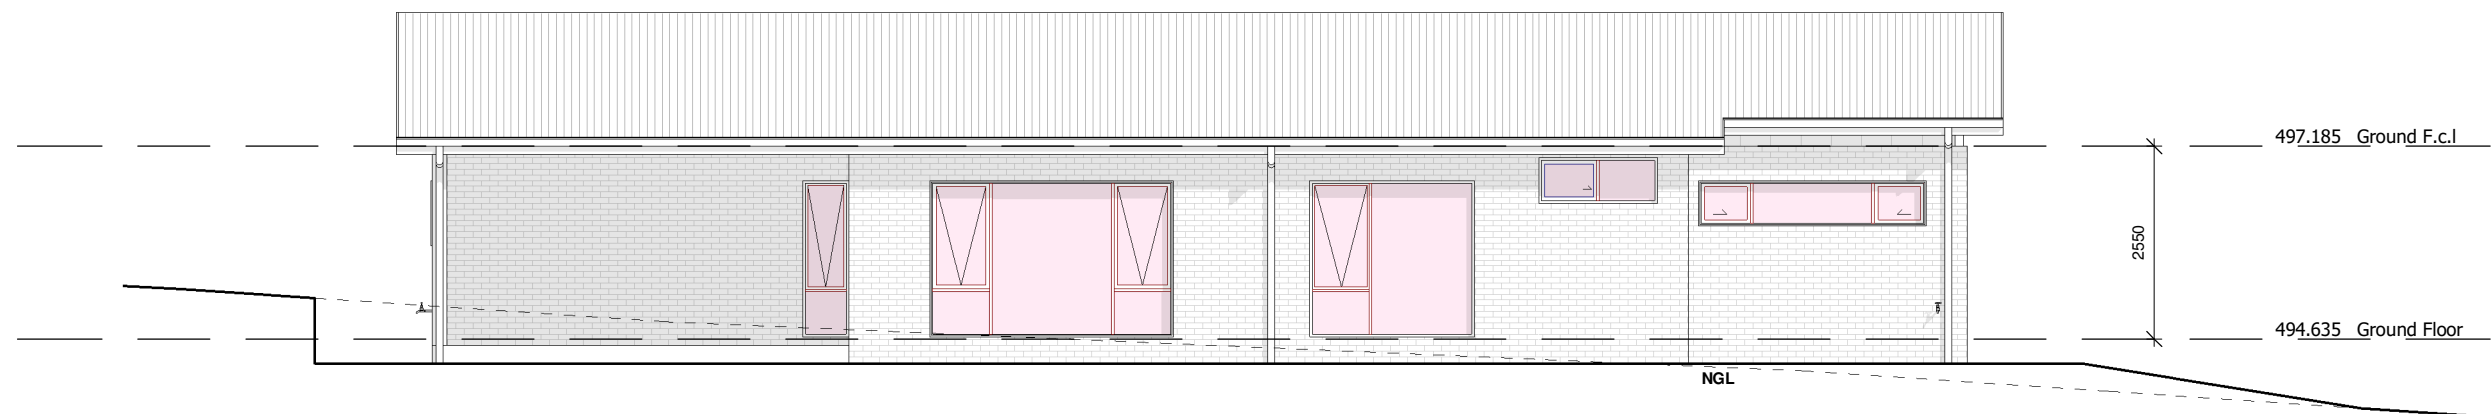

NORTH / EASTERN
ELEVATION

NOTE:
- FLYSCREENS TO ALL WINDOWS
- SECURITY SCREENS TO SLIDING DOORS

THESE PLANS ARE PROVIDED SUBJECT TO APPROVAL BY ALL RELEVANT AUTHORITIES. ALL DIMENSIONS IN MILLIMETERS. DO NOT SCALE. DRAWING PRACTICE TO AS1100. BUILDER TO CONFIRM ALL DIMENSIONS ON SITE PRIOR TO COMMENCEMENT OF WORK. ALL WORK TO BCA AND RELEVANT CODES.

05/03/25 CLIENT: BURSTAL PROJECT: 12 ANGEL COURT, YOUNG - LOT 9 - DP 843 487 -

DRAWN: 4 CONCEPTS SCALE: 1 : 100@ A3 DRAWING: ELEVATION 1

FOUR
CONCEPTS
DESIGN STUDIO

M: 0421 848 332
E: info@4concepts.com.au
W: 4concepts.com.au

© UNAUTHORISED USE OR REPRODUCTION IN
WHOLE OR IN PART OF THESE DOCUMENTS
WITHOUT WRITTEN PERMISSION MAY LEAD
TO LEGAL ACTION.


**NOT FOR
CONSTRUCTION**

GreenSmart
PROFESSIONAL


JOB 1413

DA301

ISSUE **B**

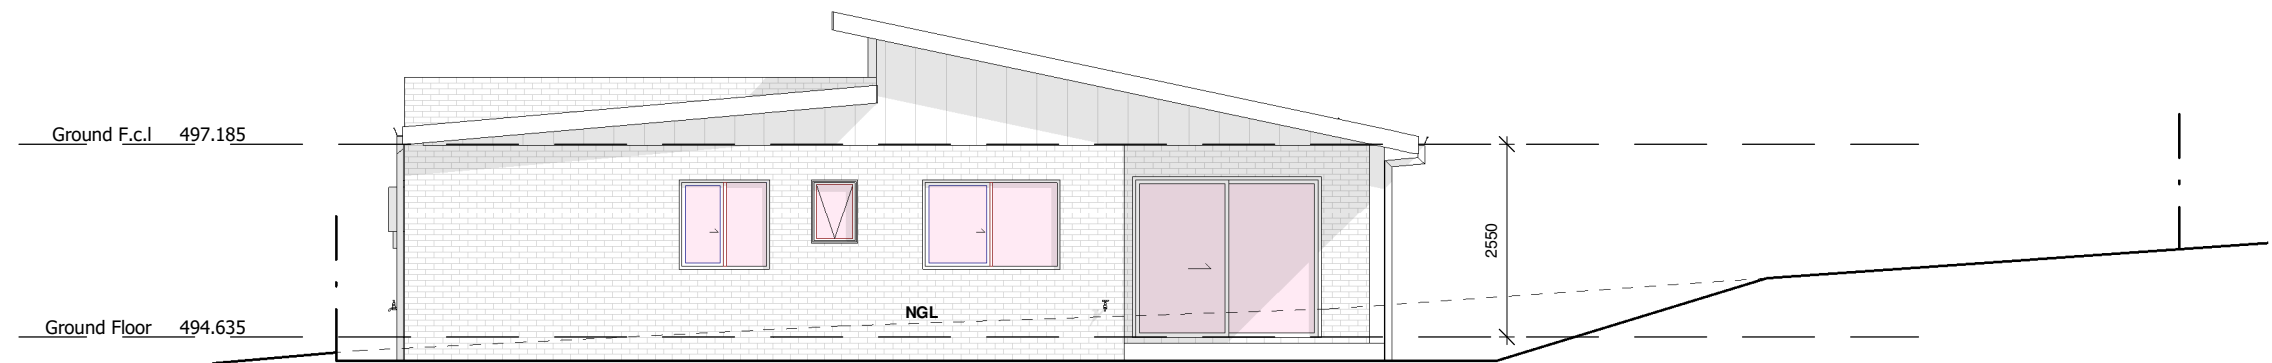

SOUTH / WESTERN
ELEVATION

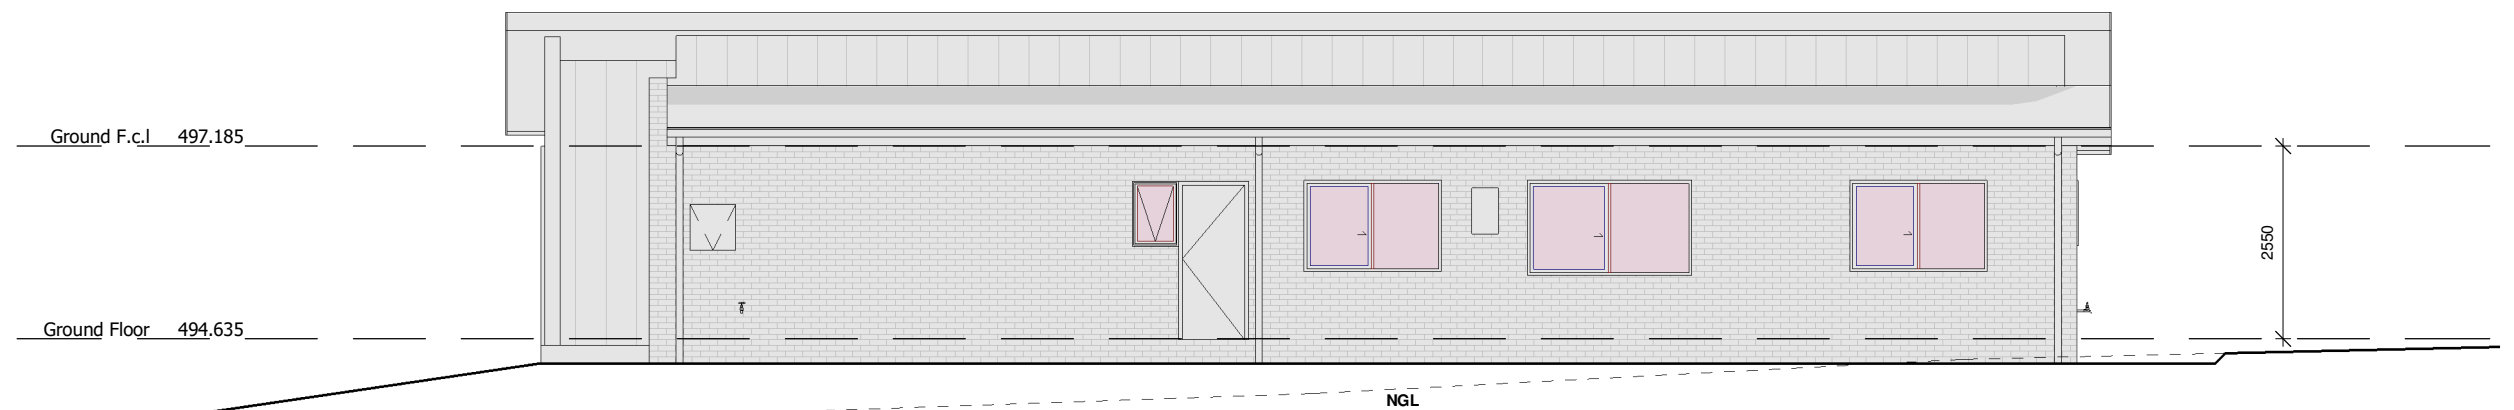

SOUTH / EASTERN
ELEVATION

NOTE:
- FLYSCREENS TO ALL WINDOWS
- SECURITY SCREENS TO SLIDING DOORS

THESE PLANS ARE PROVIDED SUBJECT TO APPROVAL BY ALL RELEVANT AUTHORITIES. ALL DIMENSIONS IN MILLIMETERS. DO NOT SCALE. DRAWING PRACTICE TO AS1100. BUILDER TO CONFIRM ALL DIMENSIONS ON SITE PRIOR TO COMMENCEMENT OF WORK. ALL WORK TO BCA AND RELEVANT CODES.

05/03/25 CLIENT: BURSTAL PROJECT: 12 ANGEL COURT, YOUNG - LOT 9 - DP 843 487 -

DRAWN: 4 CONCEPTS SCALE: 1 : 100@ A3 DRAWING: ELEVATION 2

FOUR
CONCEPTS
DESIGN STUDIO

M: 0421 848 332
E: info@4concepts.com.au
W: 4concepts.com.au

© UNAUTHORISED USE OR REPRODUCTION IN
WHOLE OR IN PART OF THESE DOCUMENTS
WITHOUT WRITTEN PERMISSION MAY LEAD
TO LEGAL ACTION.




**NOT FOR
CONSTRUCTION**

HIA
GreenSmart
PROFESSIONAL

JOB 1413

DA302

ISSUE
B

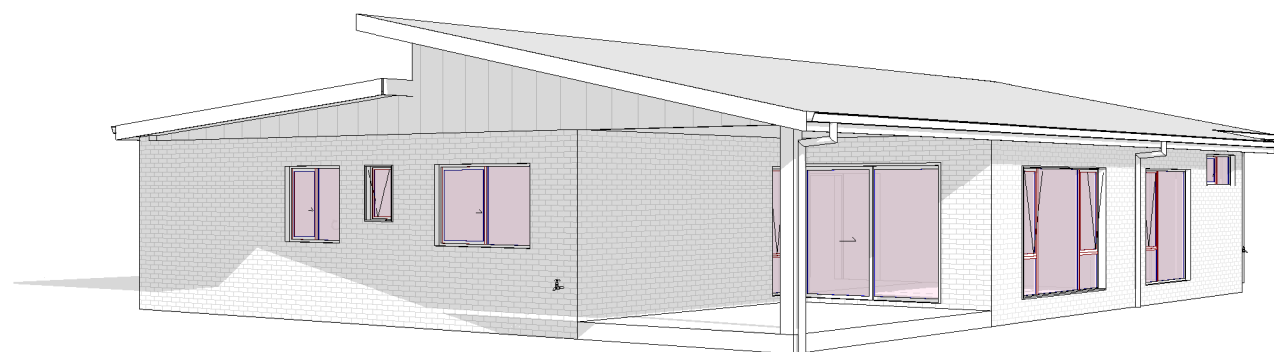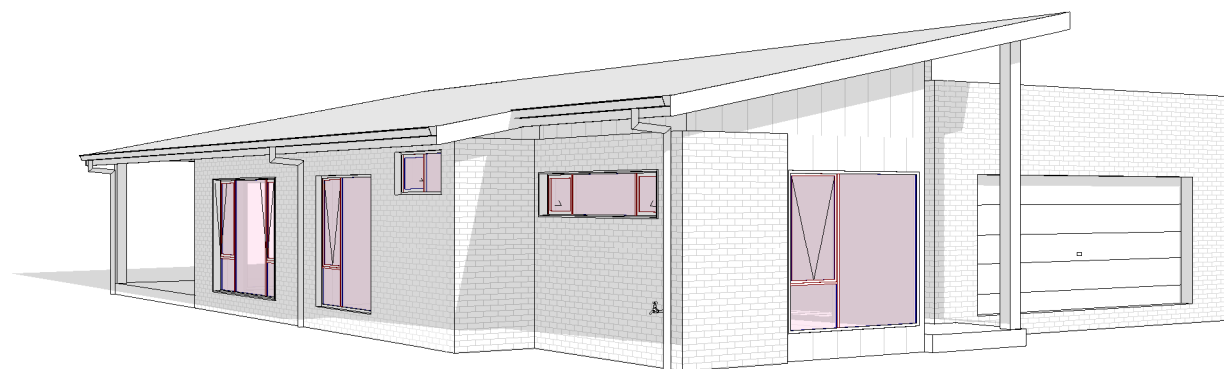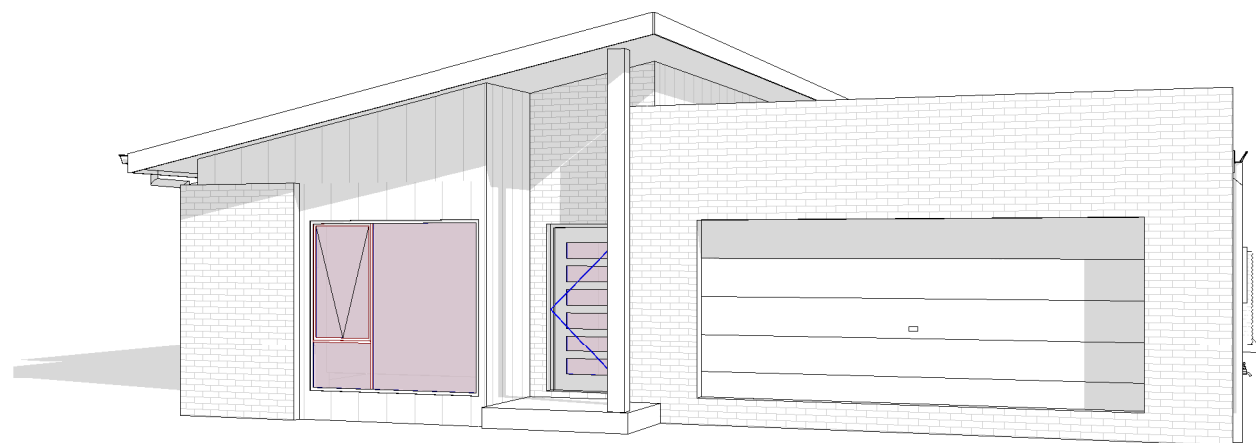

THESE PLANS ARE PROVIDED SUBJECT TO APPROVAL BY ALL RELEVANT AUTHORITIES. ALL DIMENSIONS IN MILLIMETERS. DO NOT SCALE. DRAWING PRACTICE TO AS1100. BUILDER TO CONFIRM ALL DIMENSIONS ON SITE PRIOR TO COMMENCEMENT OF WORK. ALL WORK TO BCA AND RELEVANT CODES.

05/03/25 CLIENT: BURSTAL PROJECT: 12 ANGEL COURT, YOUNG - LOT 9 - DP 843 487 -

DRAWN: 4 CONCEPTS

SCALE:

@ A3 DRAWING: 3D PERSPECTIVES

FOUR
CONCEPTS
DESIGN STUDIO

M: 0421 848 332
E: info@4concepts.com.au
W: 4concepts.com.au



UNAUTHORISED USE OR REPRODUCTION IN
WHOLE OR IN PART OF THESE DOCUMENTS
WITHOUT WRITTEN PERMISSION MAY LEAD
TO LEGAL ACTION.

**NOT FOR
CONSTRUCTION**



JOB 1413

DA901

ISSUE

B