



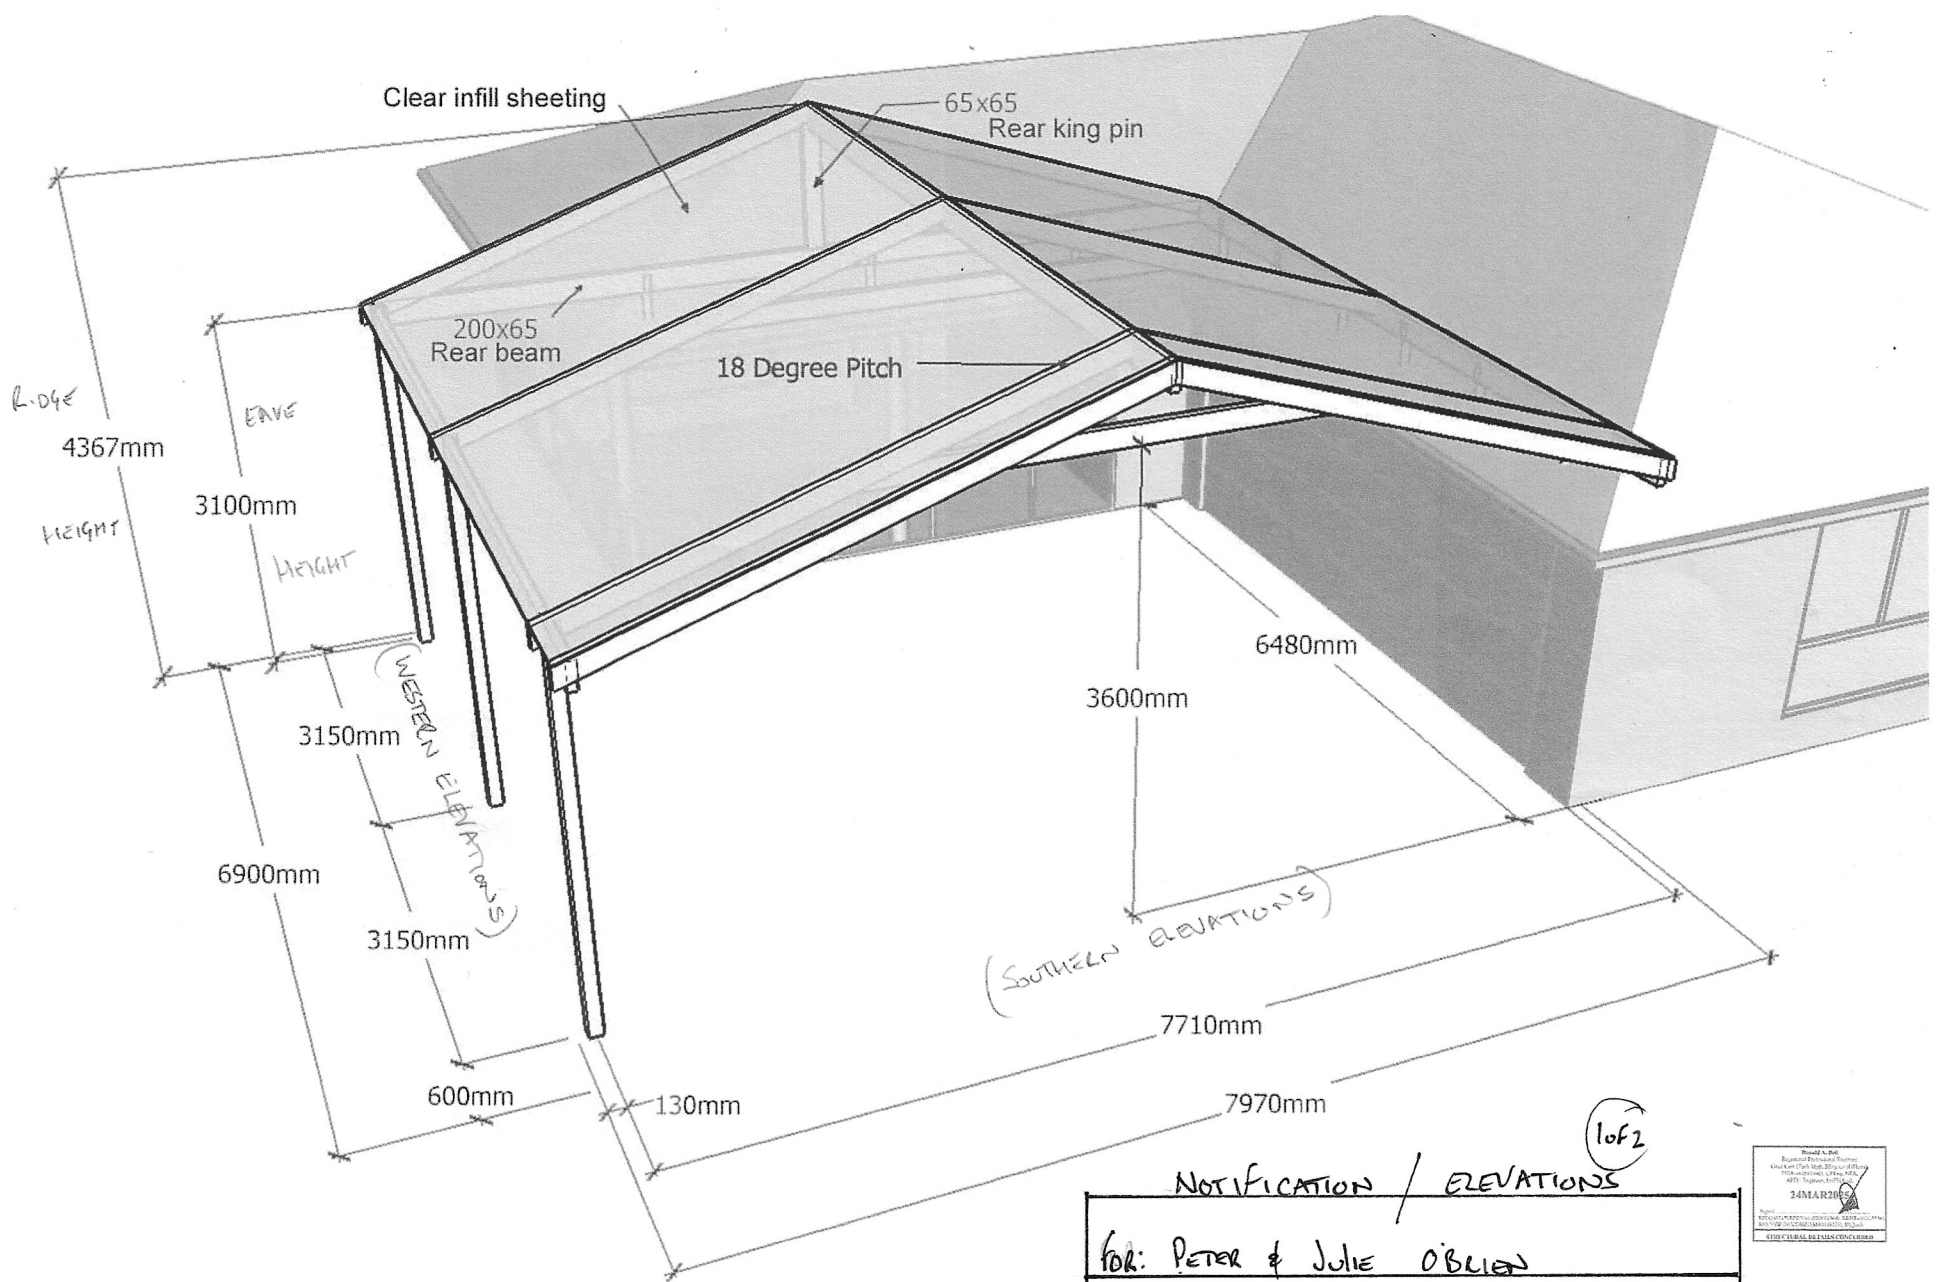

(1 of 2)

NOTIFICATION / ELEVATIONS		
FOR: PETER & JULIE O'BRIEN		
AT: 1 SERRATA COURT TUNSWICK		
PROPOSED: CARPORT		
DATE: 31-3-25	BY: CARPICE HOME ADDITIONS	Scale: 1:500

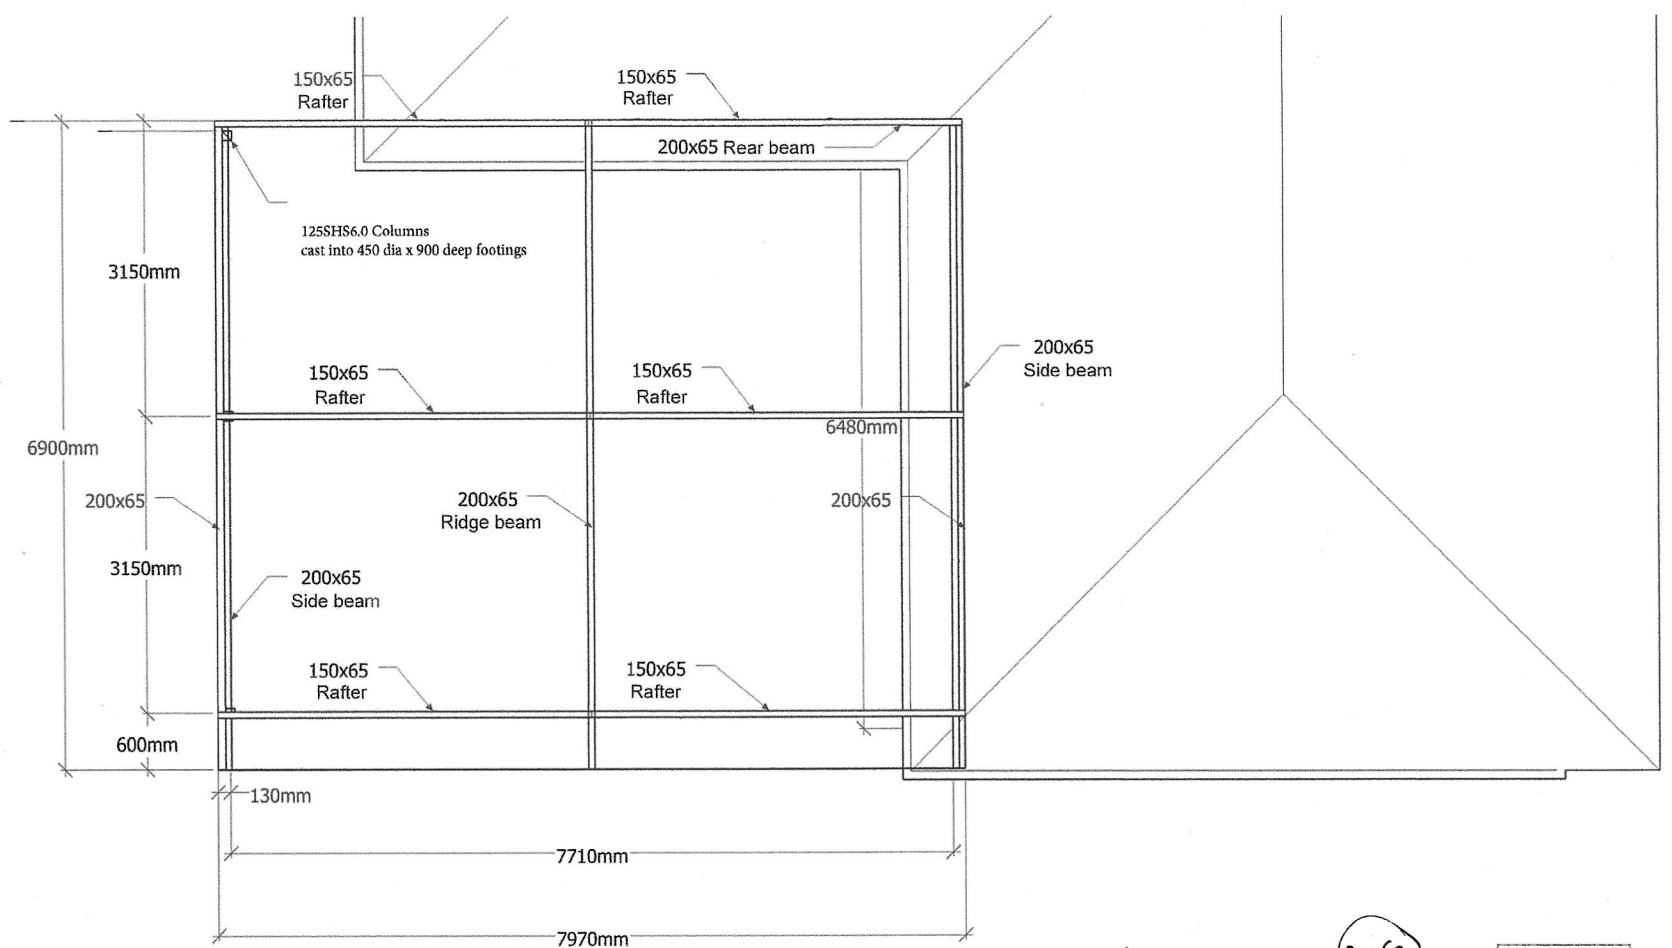

TOP VIEW

(2 of 2)

NOTIFICATION / ELEVATIONS		
FOR: PETER & JULIE O'BRIEN		
AT: 1 SERRATA COURT TUNSWICK		
PROPOSED: CARPORT		
DATE: 31-3-25	BY: CARPICE HOME ADD	Scale: 1:500

