



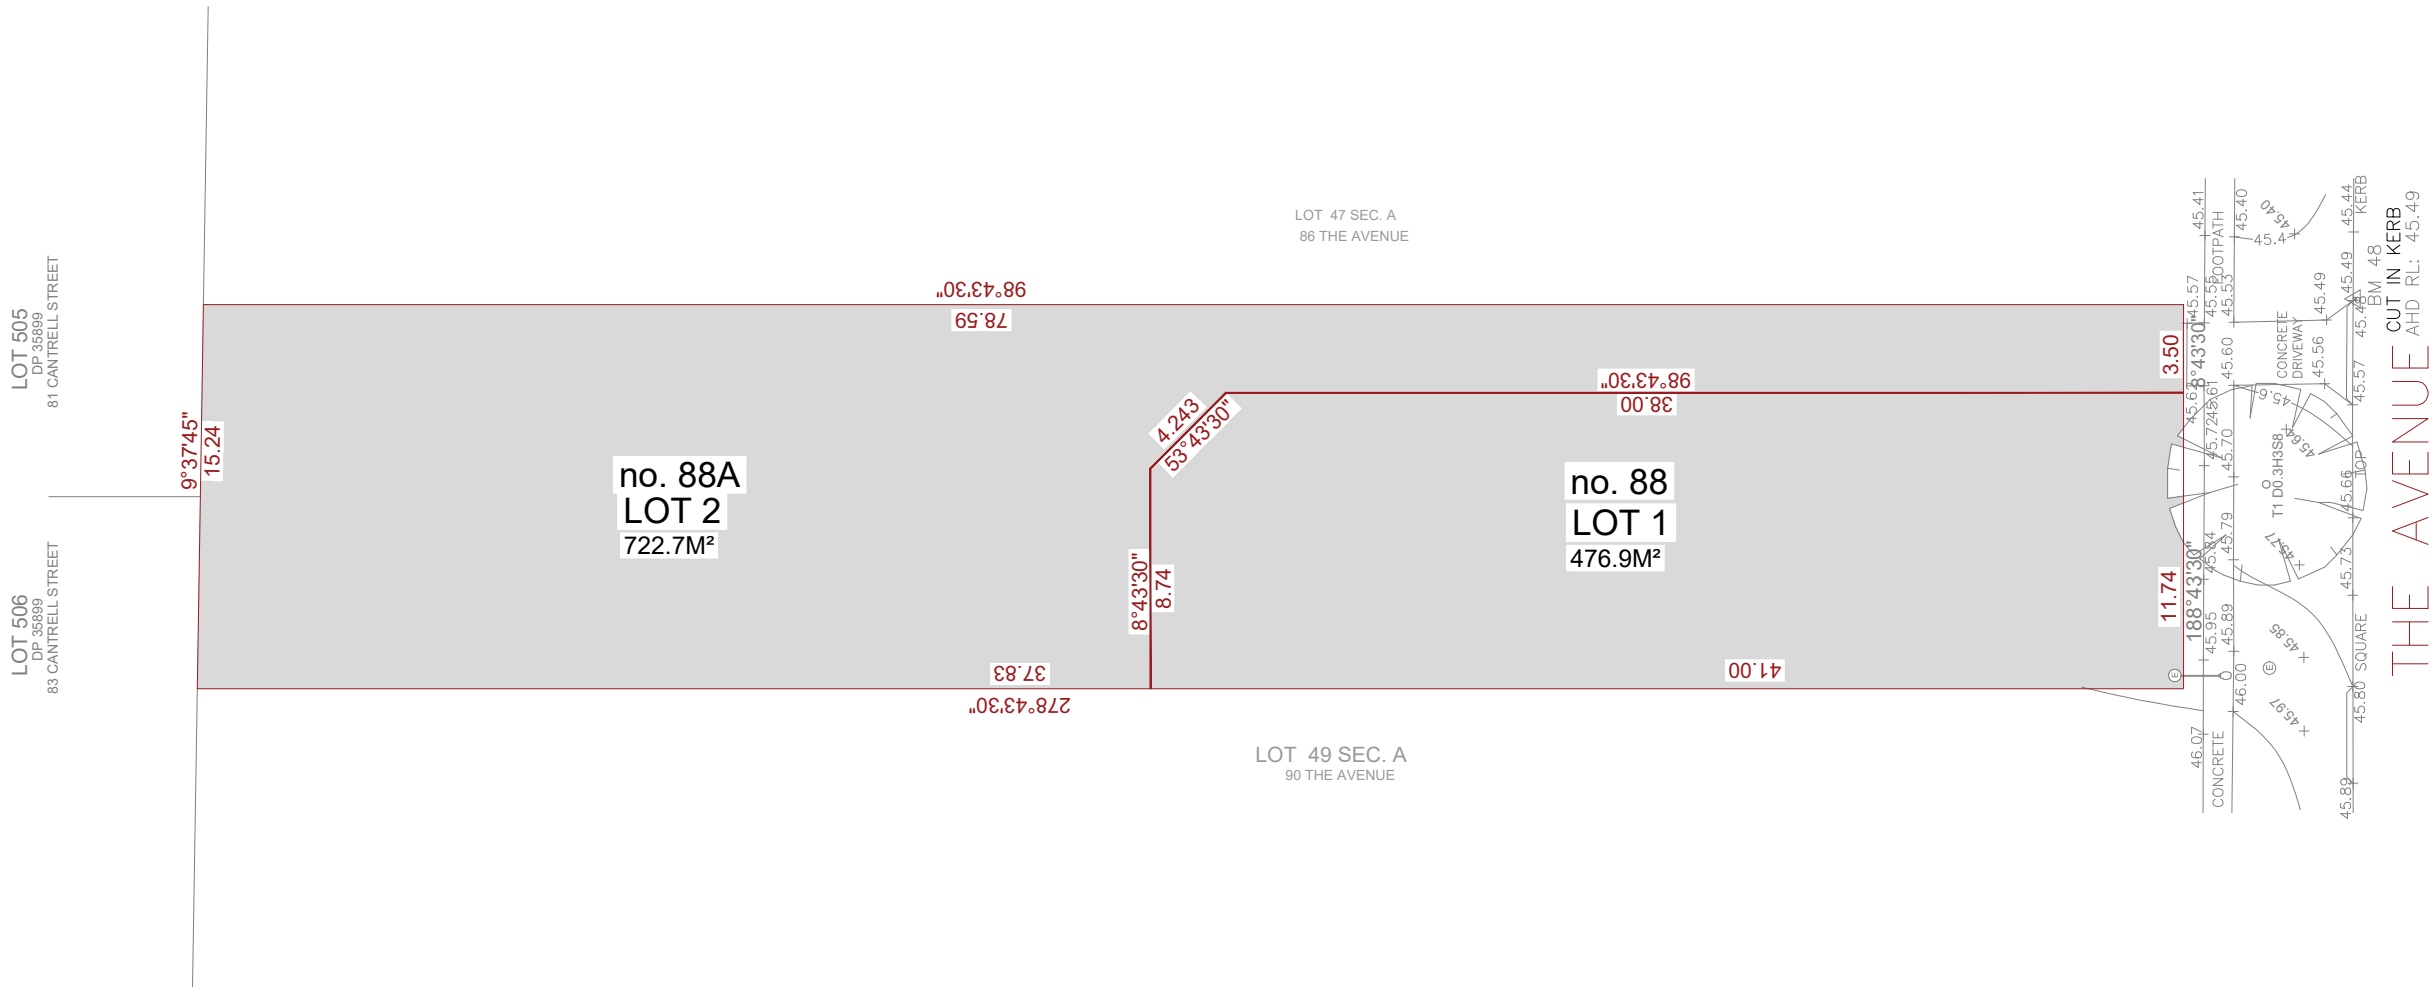

1 SUBDIVISION PLAN
SCALE: 1:200 @ A3

1. THIS DRAWING IS THE PROPERTY OF 'ASPIRE DESIGN & ENGINEERING'. IT MAY NOT BE REPRODUCED IN WHOLE OR PART OR TAKE ADVANTAGE OF THE DRAWINGS WITHOUT THE EXPRESS PERMISSION OF THE COPYRIGHT HOLDERS.
2. THIS DRAWING IS TO BE READ IN CONJUNCTION WITH ALL RELEVANT ARCHITECT'S, SERVICE ENGINEER'S AND RELEVANT SPECIFICATIONS.

SCALE BAR 1:200

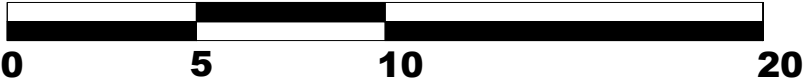

LGA: Canterbury Bankstown City Council

DESCRIPTION:
Proposed Two Storey Dwelling with Basement
Garage, Inground pool & Cabana

CLIENT: Mr Nachabe



ASPIRE DESIGN &
ENGINEERING
ARCHITECTURAL | CONSULTANT |
ENGINEERING
329/462 Chapel Rd,
Bankstown 2200

REV:	DESCRIPTION:	DATE:
A	PRELIMINARY	AUG 24

SUBJECT SITE: Bankstown, 88 The Avenue

DRAWING TITLE: Subdivision plan

SCALE/ SHEET SIZE	1:200	A3	PREPARED: M.A	SHEET NO.	16
----------------------	-------	----	------------------	--------------	----