


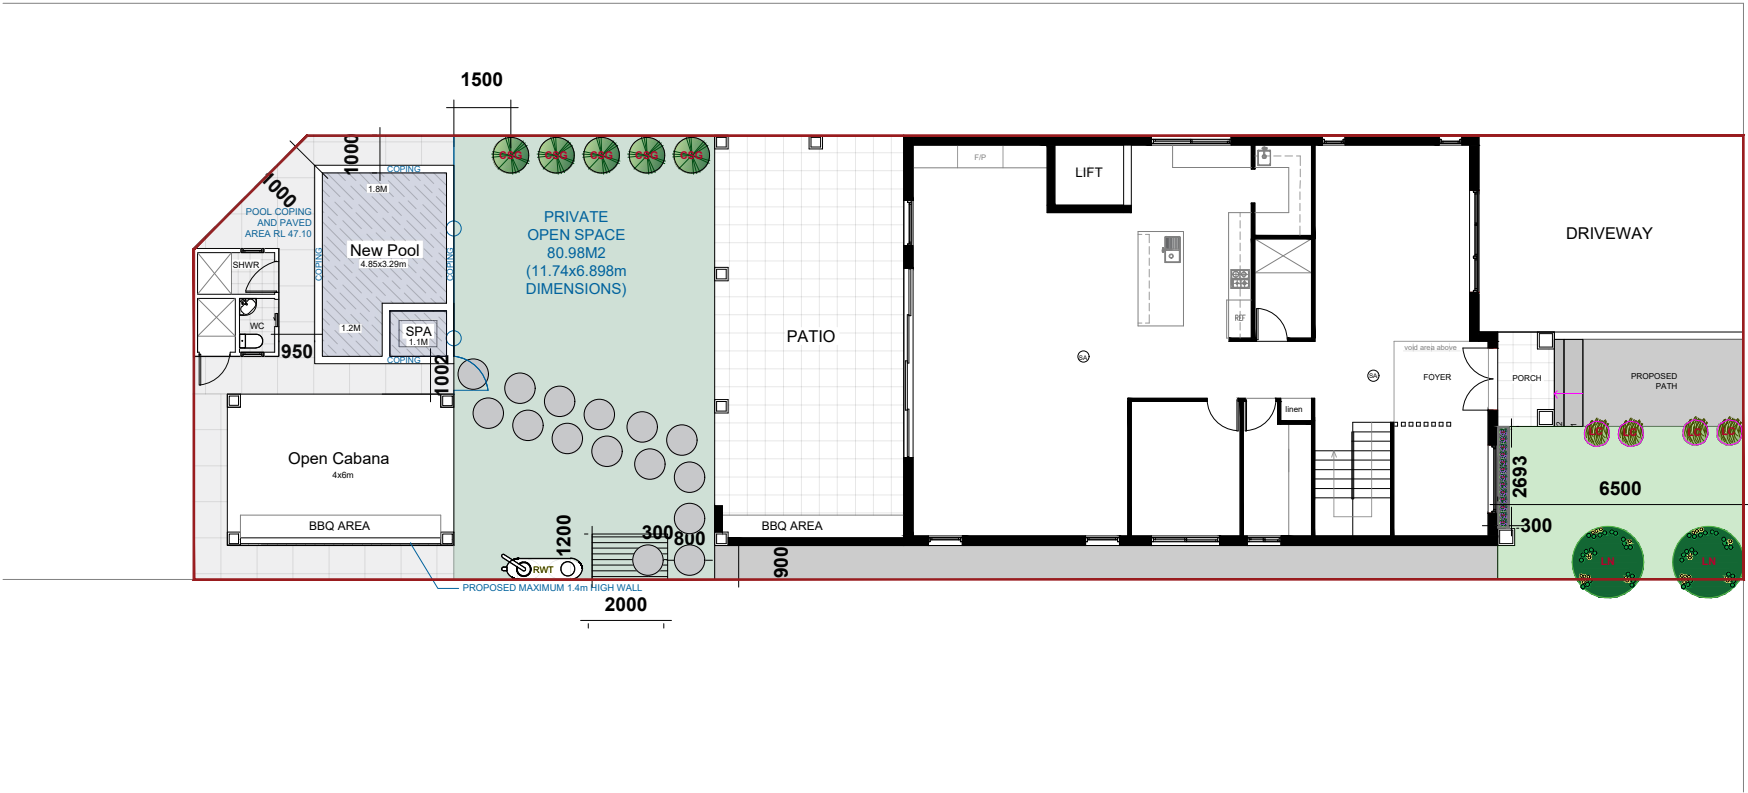


1 LANDSCAPE CONCEPT PLAN
SCALE: 1:200 @ A3

- LEGEND:**
- PRE-CAST CIRCULAR STEPPING STONE
 - PROPOSED BUFFALO TURF
 - CONCRETE PATH
 - CONCRETE TILES
 - FENCE MOUNTED CLOTHES LINE

BOTANIC NAME	KEY	QUANTITY	POT SIZE	HEIGHT X WIDTH (m)	NOTES
Cupressus sempervirens 'Glauca'	GSG	5	200mm	15 x 1	
Liriope muscari 'Purple Explosion'	LM	13	140mm	0.60 x 0.30	
Lomandra confertifolia 'Rubiginosa'	LC	4	180mm	1 x 1	
Laurus nobilis 'Miles Choice'	LN	2	75L	8 x 2	Prune regularly to maintain compact form

1. THIS DRAWING IS THE PROPERTY OF 'ASPIRE DESIGN & ENGINEERING'. IT MAY NOT BE REPRODUCED IN WHOLE OR PART OR TAKE ADVANTAGE OF THE DRAWINGS WITHOUT THE EXPRESS PERMISSION OF THE COPYRIGHT HOLDERS.
2. THIS DRAWING IS TO BE READ IN CONJUNCTION WITH ALL RELEVANT ARCHITECT'S, SERVICE ENGINEER'S AND RELEVANT SPECIFICATIONS.

SCALE BAR 1:200

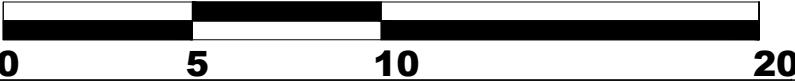

LGA: Canterbury Bankstown City Council
DESCRIPTION: Proposed Two Storey Dwelling with Basement Garage, Inground pool & Cabana
CLIENT: Mr Nachabe



ASPIRE DESIGN & ENGINEERING
ARCHITECTURAL | CONSULTANT | ENGINEERING
329/462 Chapel Rd,
Bankstown 2200

REV:	DESCRIPTION:	DATE:
A	PRELIMINARY	AUG 24

SUBJECT SITE:	Bankstown, 88 The Avenue
DRAWING TITLE:	Landscape Concept Plan
SCALE / SHEET SIZE	1:200 A3
PREPARED:	M.A
SHEET NO.	8