
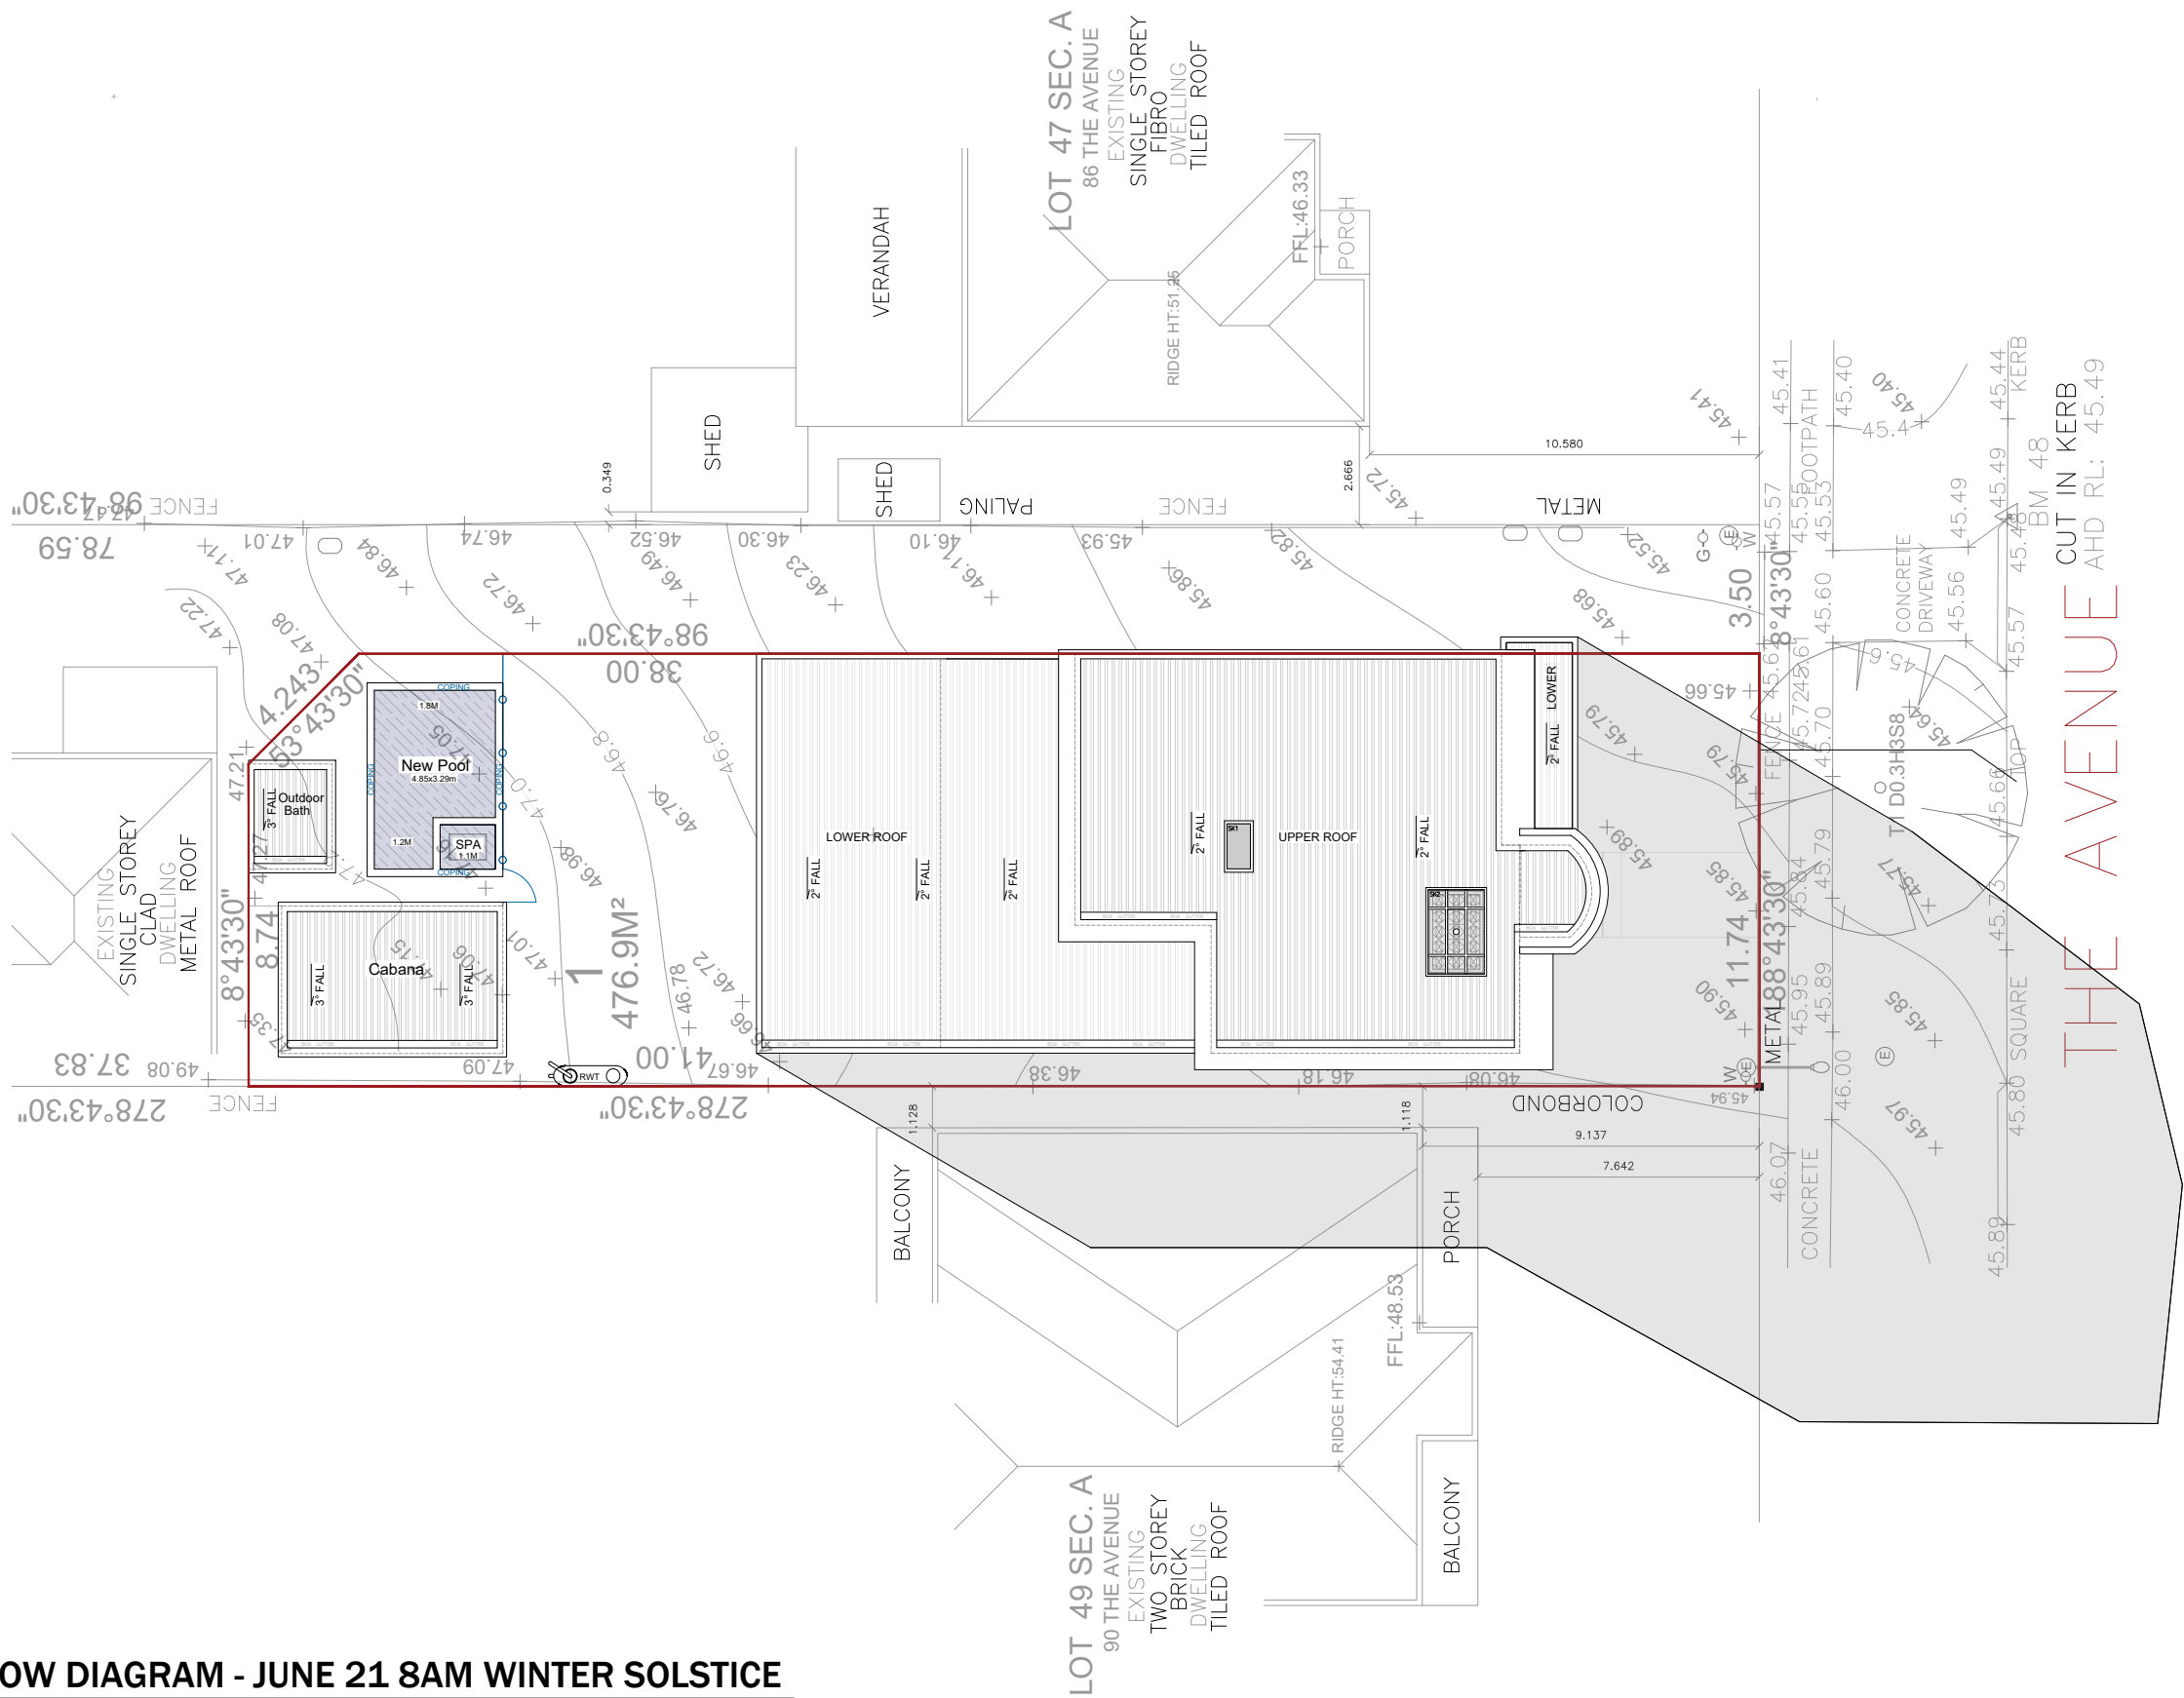


JUNE 21 SOLACE – 8am

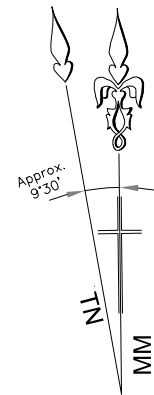

1

SHADOW DIAGRAM - JUNE 21 8AM WINTER SOLSTICE

SCALE: 1:200@A3

1. THIS DRAWING IS THE PROPERTY OF 'ASPIRE DESIGN & ENGINEERING'. IT MAY NOT BE REPRODUCED IN WHOLE OR PART OR TAKE ADVANTAGE OF THE DRAWINGS WITHOUT THE EXPRESS PERMISSION OF THE COPYRIGHT HOLDERS.
2. THIS DRAWING IS TO BE READ IN CONJUNCTION WITH ALL RELEVANT ARCHITECT'S, SERVICE ENGINEER'S AND RELEVANT SPECIFICATIONS.

SCALE BAR 1:100



LGA: Canterbury Bankstown City Council

DESCRIPTION:
Proposed Two Storey Dwelling with Basement
Garage, Inground pool & Cabana

CLIENT:
Mr Nachabe



ASPIRE DESIGN &
ENGINEERING
ARCHITECTURAL | CONSULTANT |
ENGINEERING
329/462 Chapel Rd,
Bankstown 2200



REV:	DESCRIPTION:	DATE:
A	SUBMISSION	AUG 24

SUBJECT SITE: Bankstown, 88 The Avenue

DRAWING TITLE: Shadow Diagrams


SCALE/
SHEET SIZE 1:100 A1 PREPARED: I.M. SHEET NO. 10

JUNE 21 SOLACE – Midday

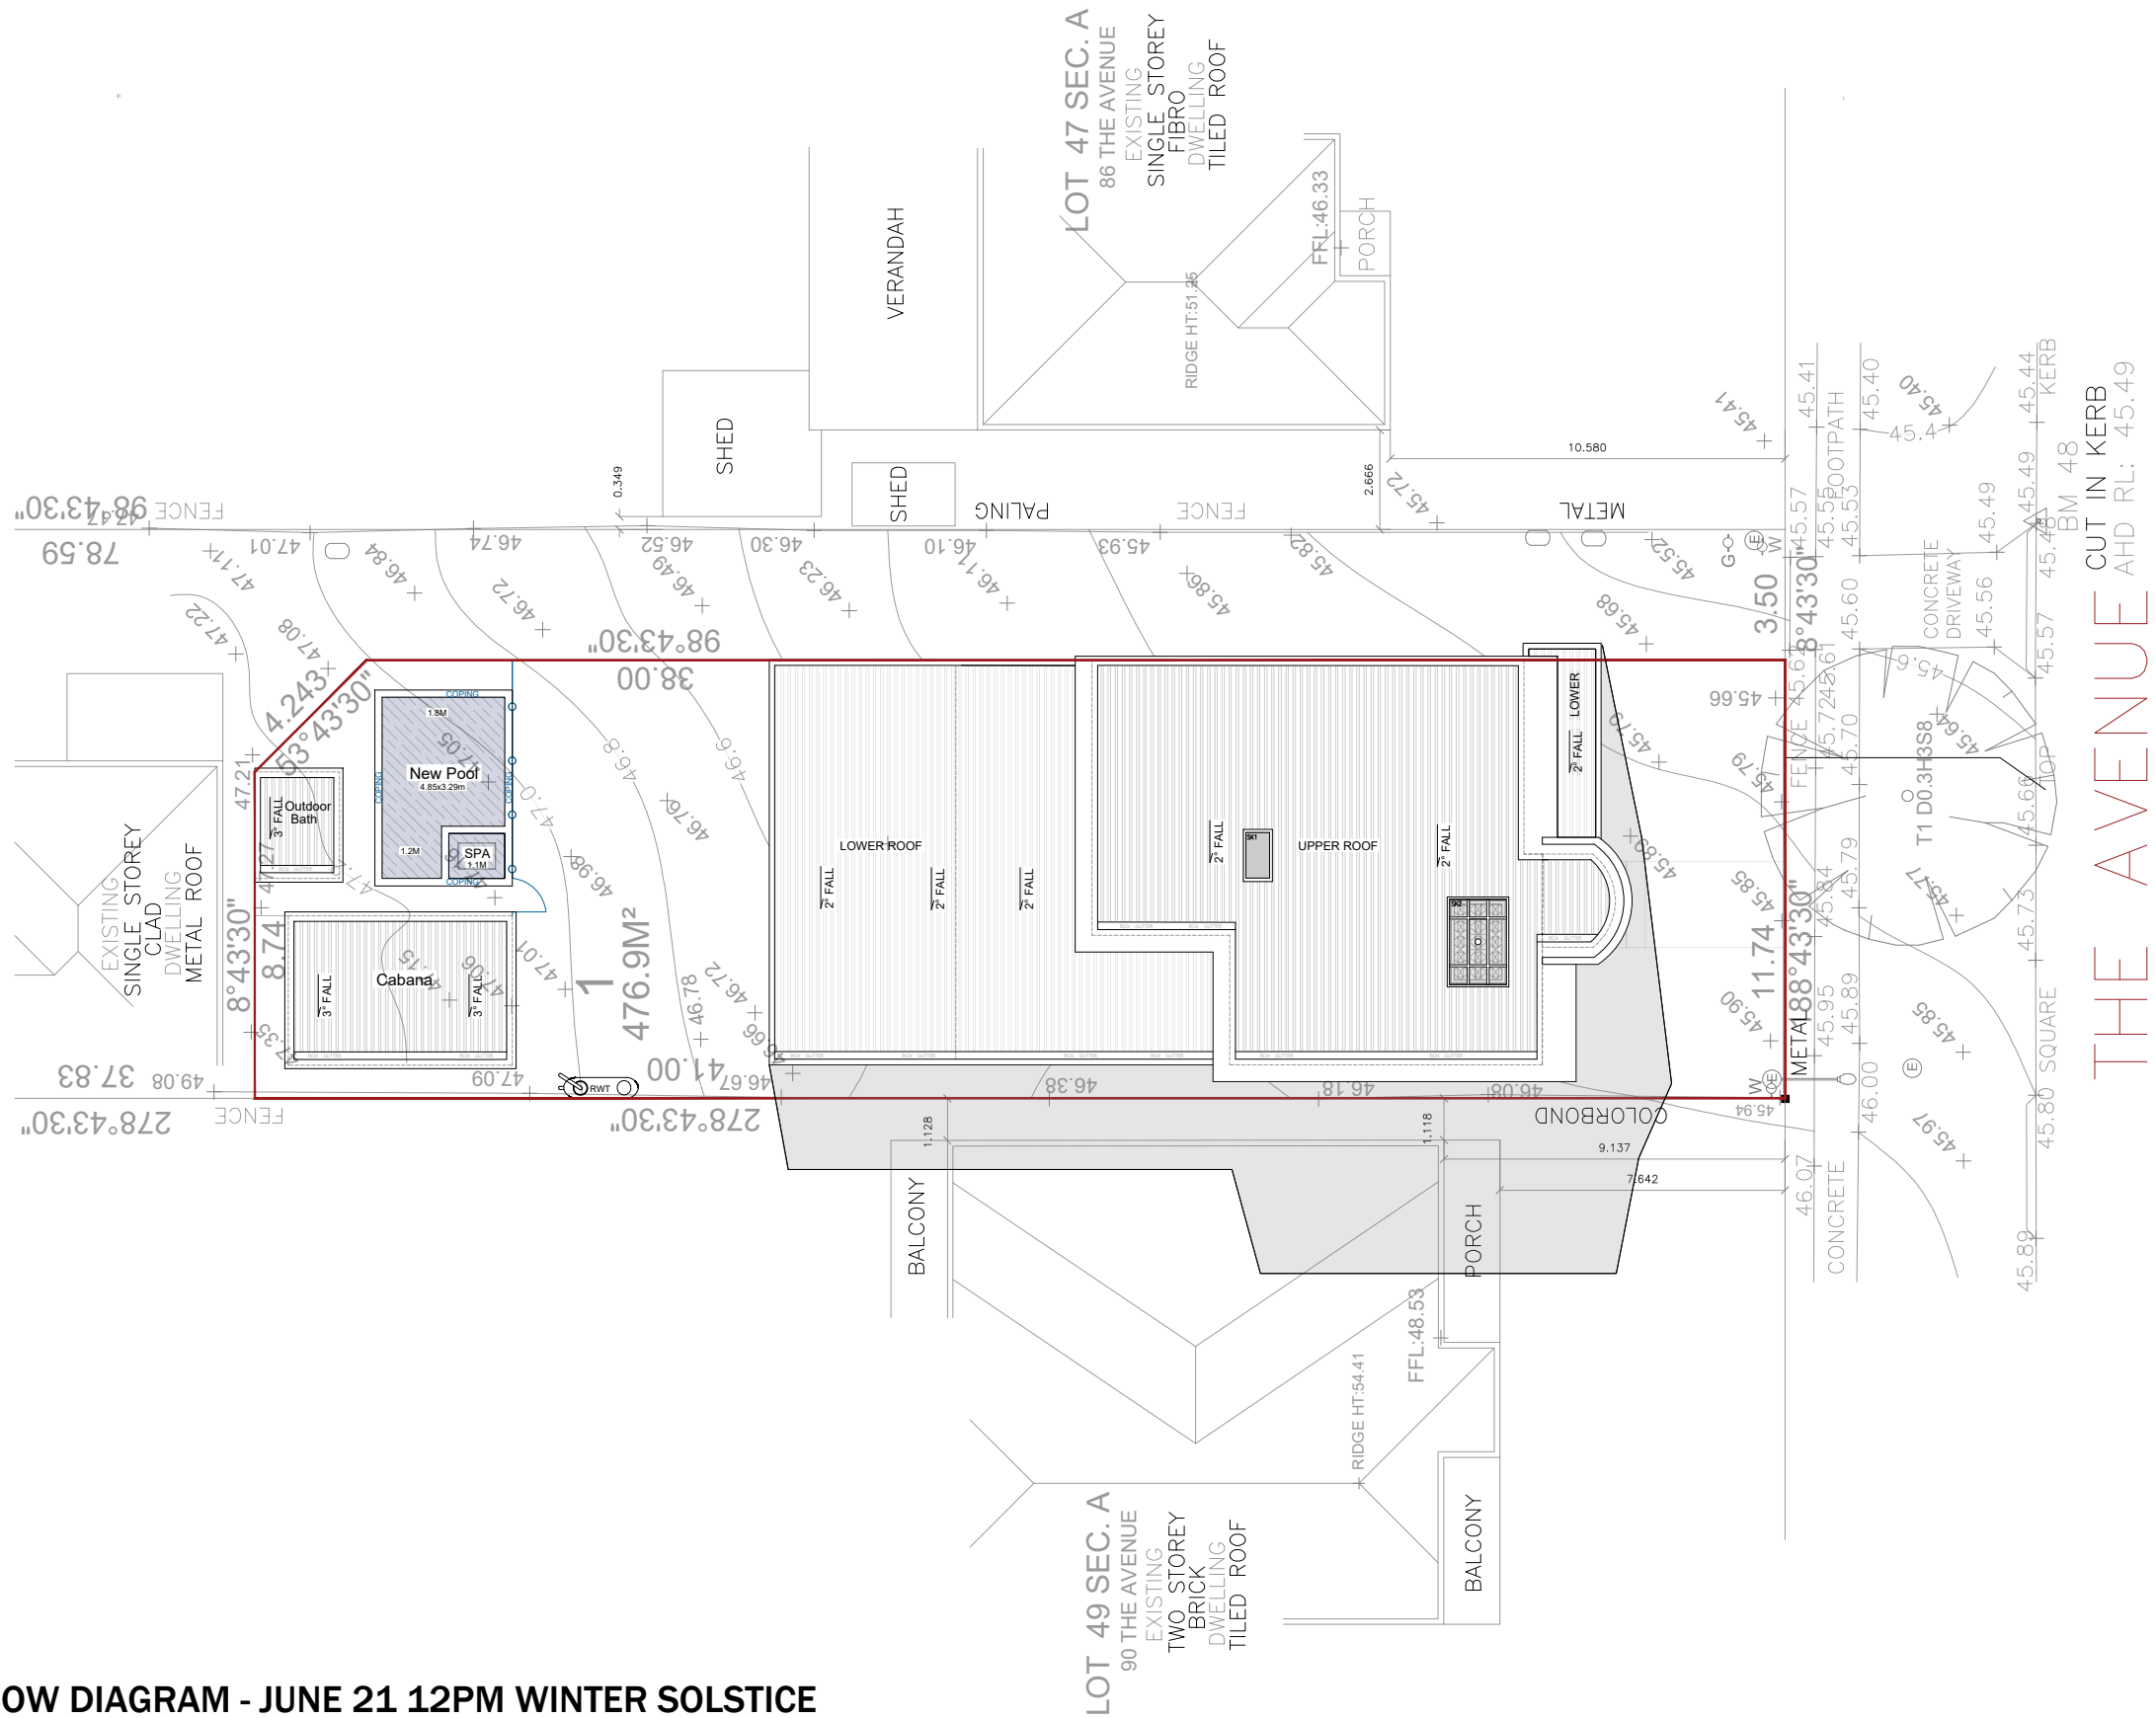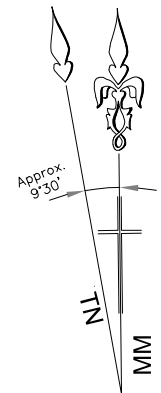

1 SHADOW DIAGRAM - JUNE 21 12PM WINTER SOLSTICE
SCALE: 1:200@A3

1. THIS DRAWING IS THE PROPERTY OF 'ASPIRE DESIGN & ENGINEERING'. IT MAY NOT BE REPRODUCED IN WHOLE OR PART OR TAKE ADVANTAGE OF THE DRAWINGS WITHOUT THE EXPRESS PERMISSION OF THE COPYRIGHT HOLDERS.
2. THIS DRAWING IS TO BE READ IN CONJUNCTION WITH ALL RELEVANT ARCHITECT'S, SERVICE ENGINEER'S AND RELEVANT SPECIFICATIONS.

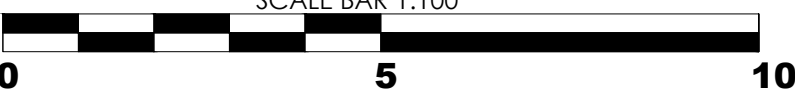

LGA: Canterbury Bankstown City Council
DESCRIPTION: Proposed Two Storey Dwelling with Basement Garage, Inground pool & Cabana
CLIENT: Mr Nachabe



ASPIRE DESIGN & ENGINEERING
ARCHITECTURAL | CONSULTANT | ENGINEERING
329/462 Chapel Rd,
Bankstown 2200

REV:	DESCRIPTION:	DATE:
A	SUBMISSION	AUG 24

SUBJECT SITE:	Bankstown, 88 The Avenue				
DRAWING TITLE:	Shadow Diagrams				
SCALE/ SHEET SIZE	1:100	A1	PREPARED: I.M.	SHEET NO.	10A



SCALE BAR 1:100

0 5 10

SCALE/ SHEET SIZE	1:100	A1	PREPARED: I.M.	SHEET NO.	10B
----------------------	-------	----	-------------------	--------------	-----