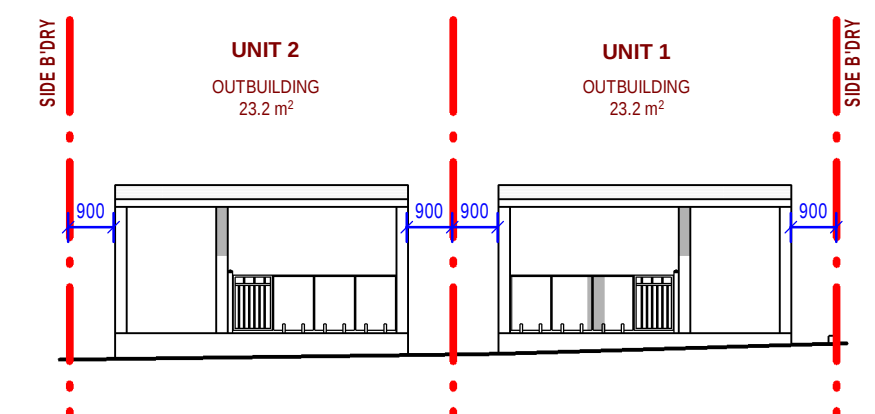
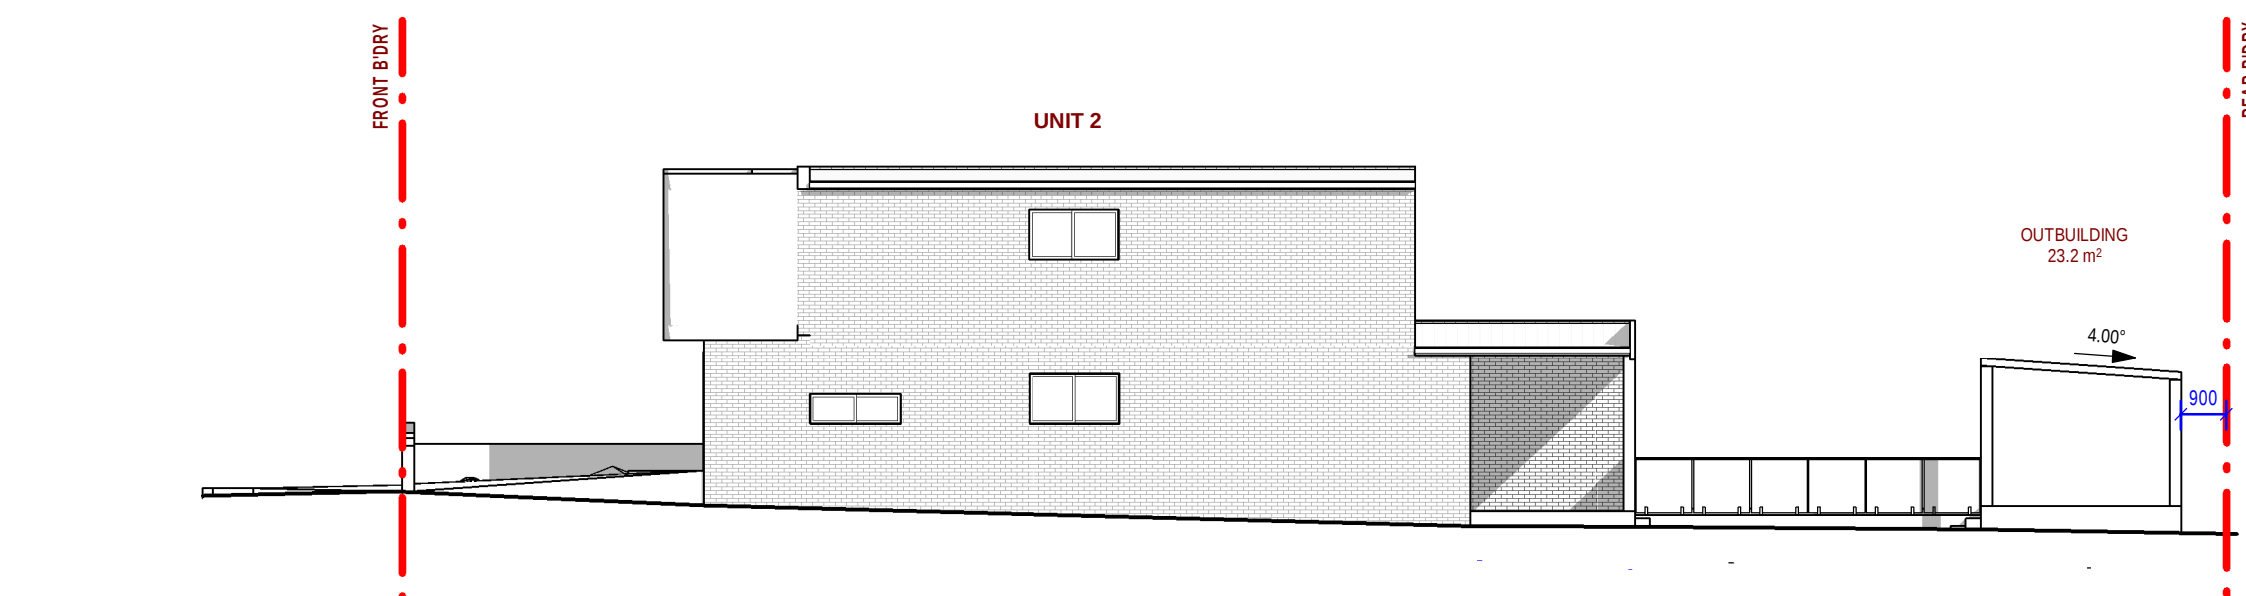
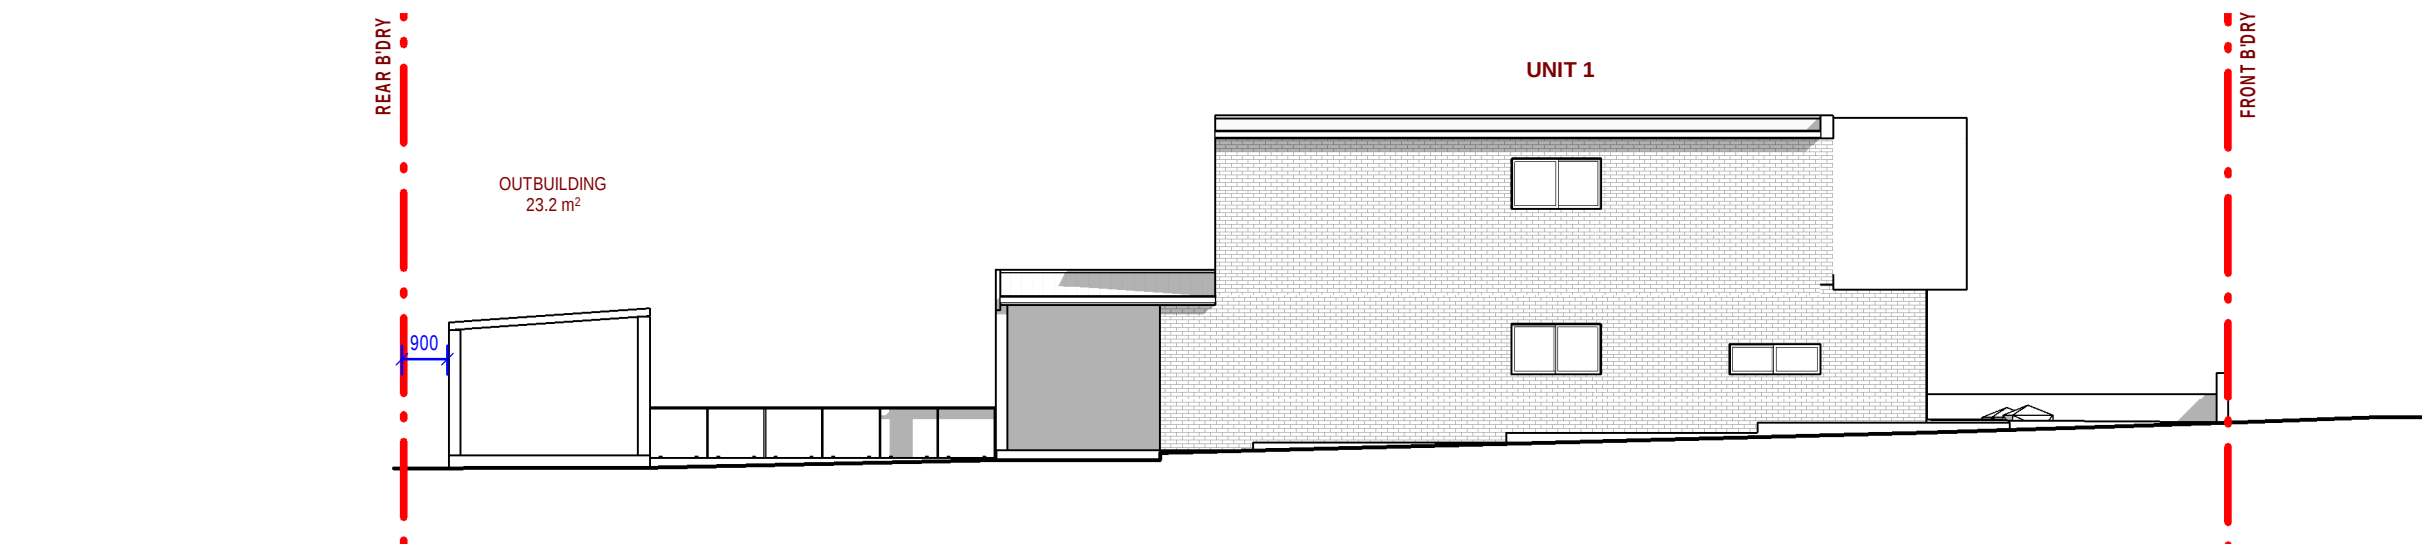
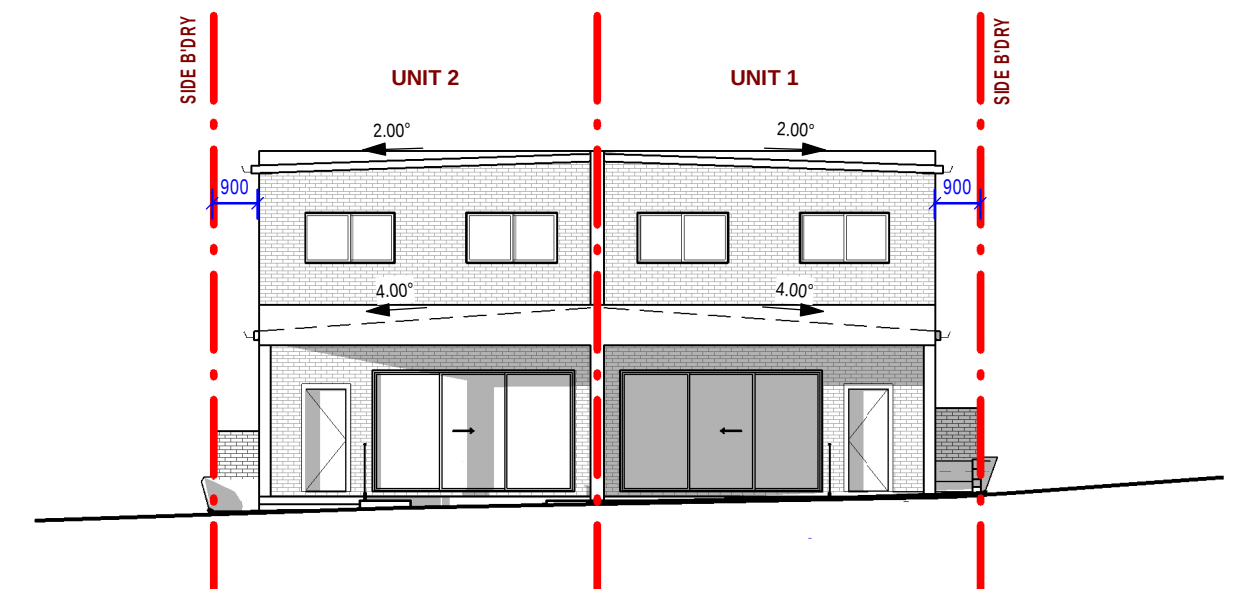
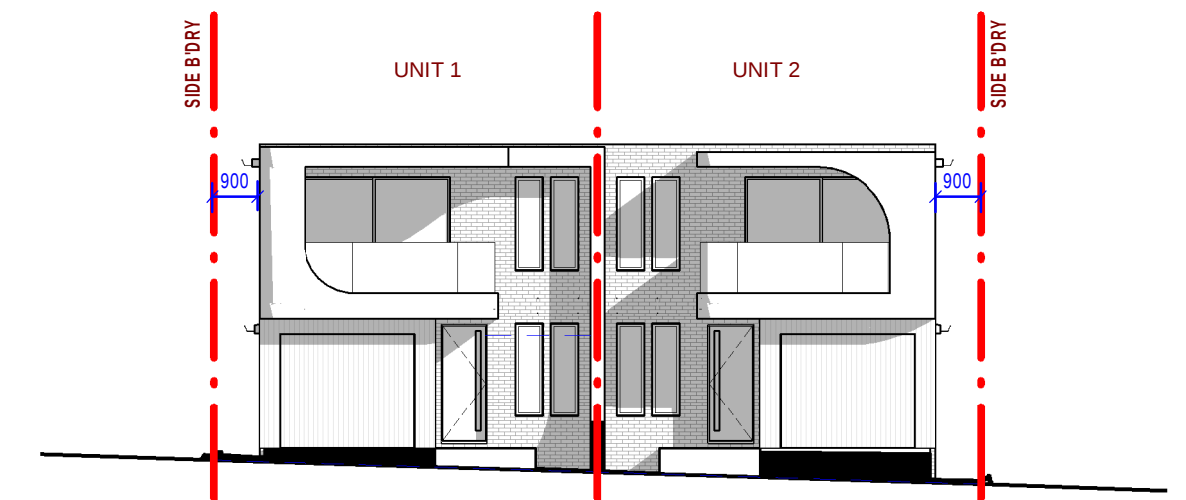
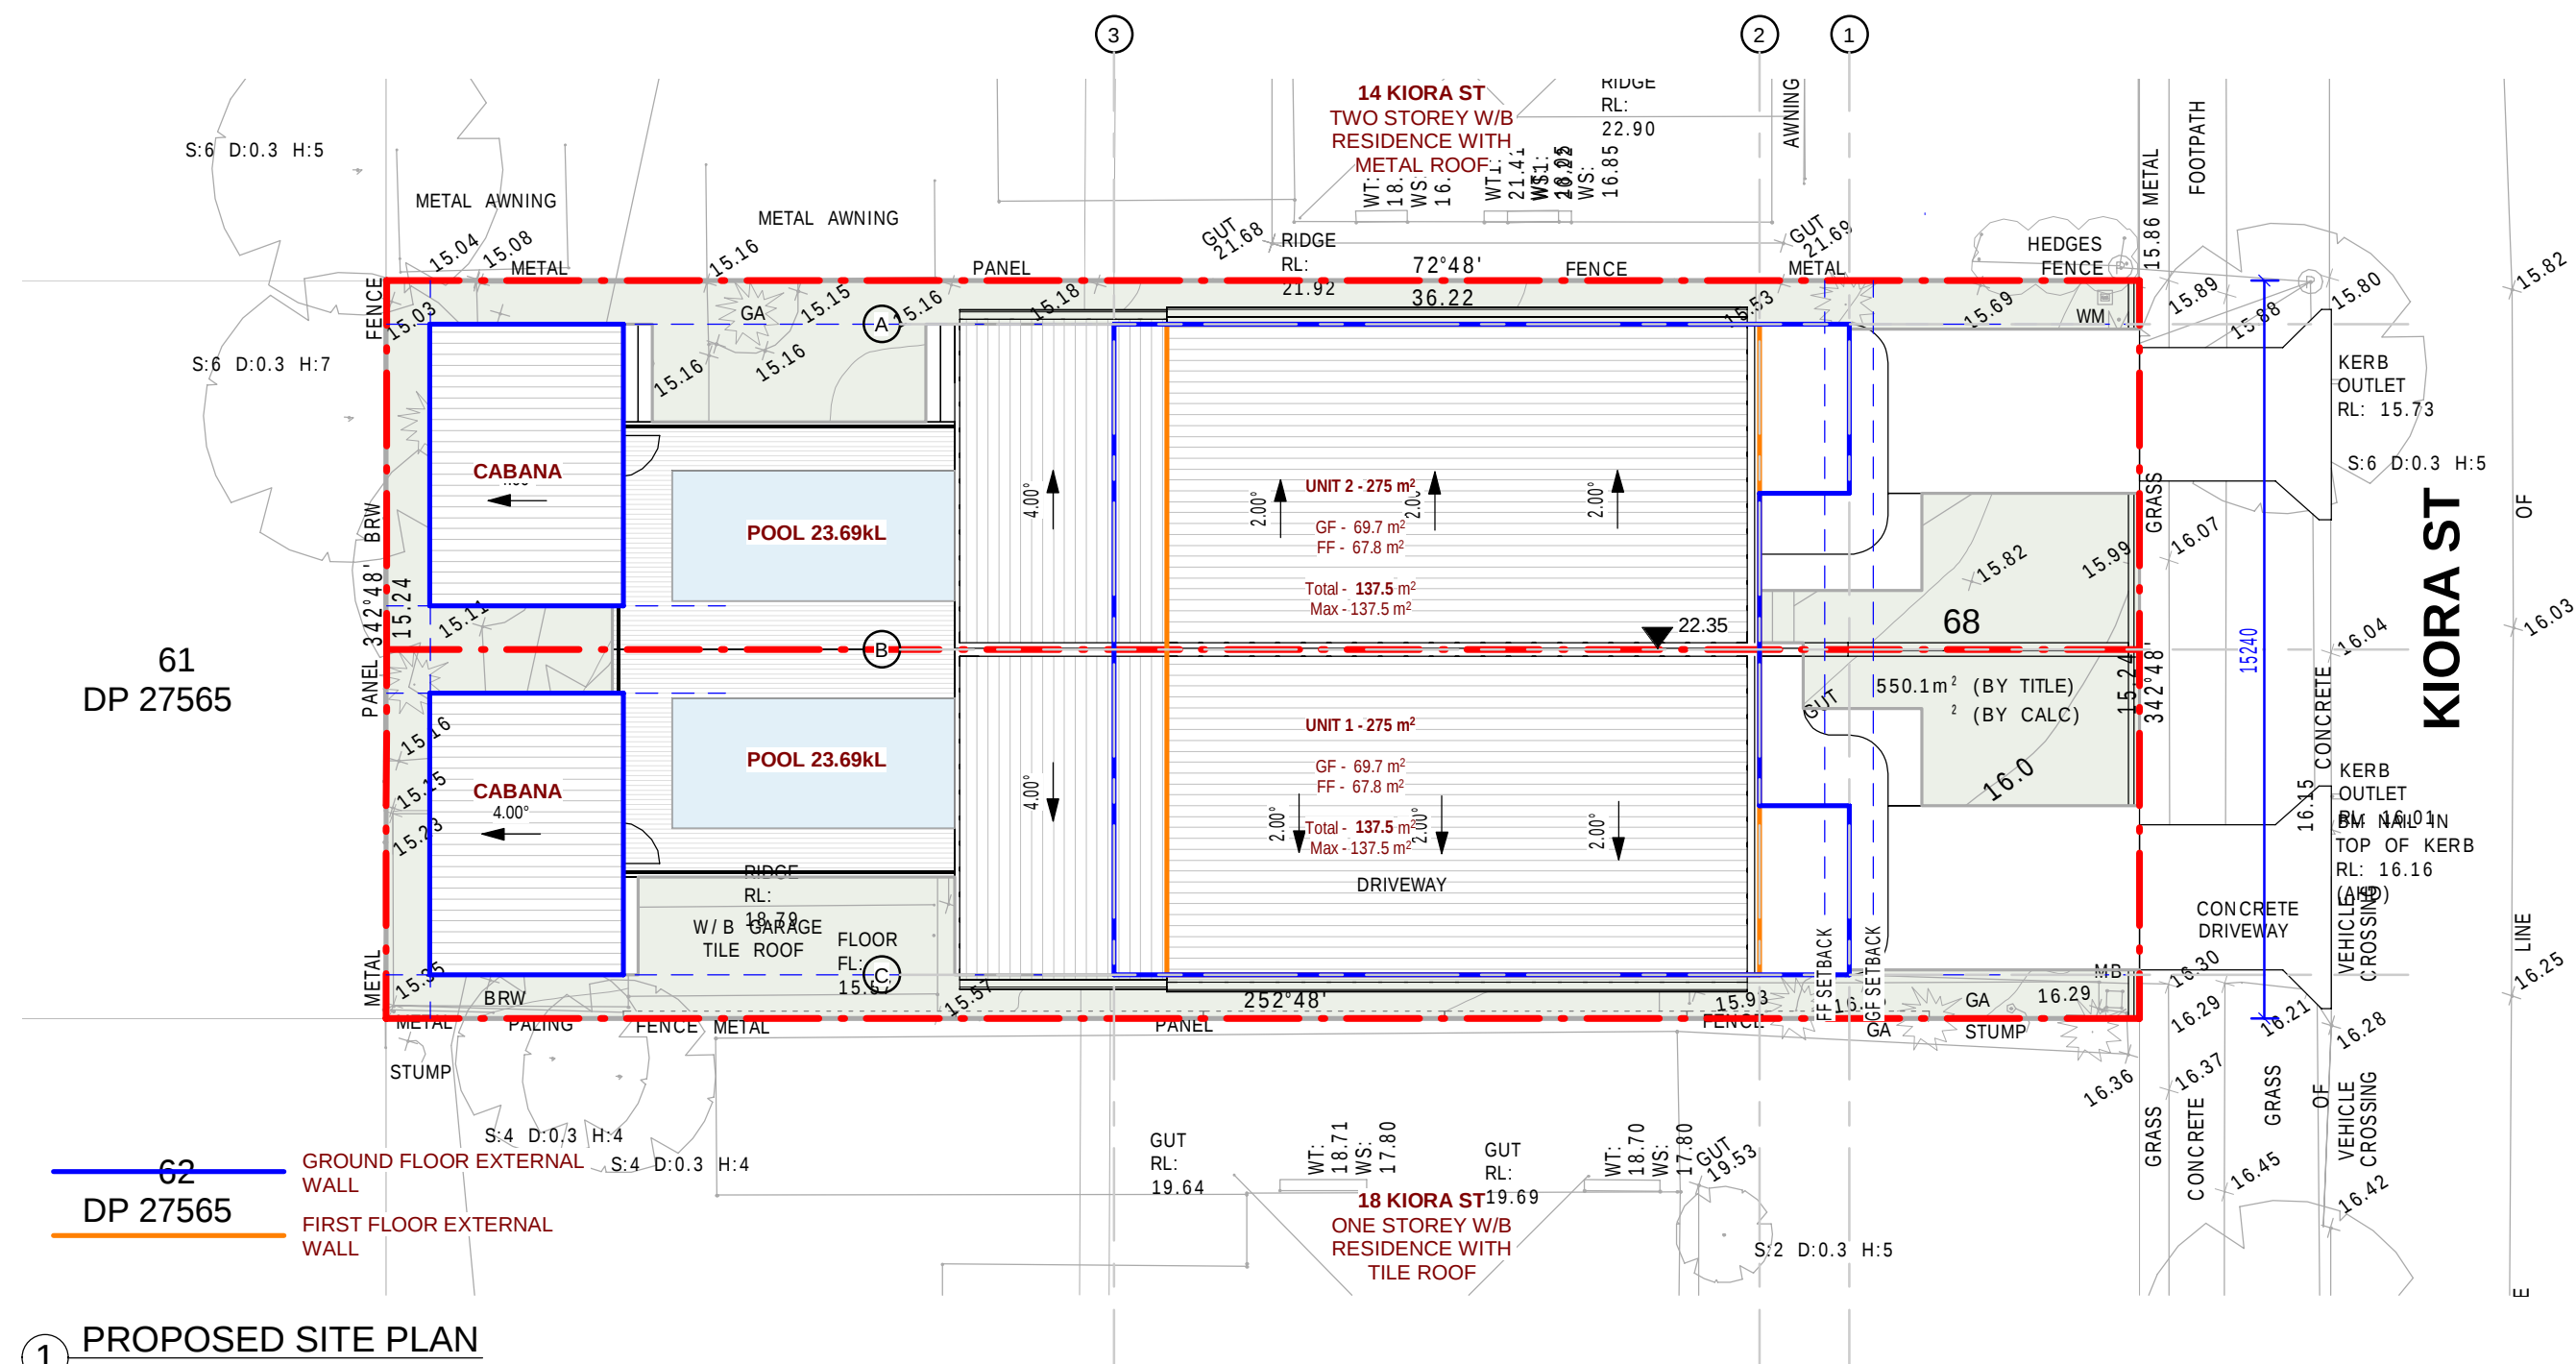
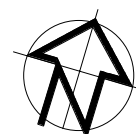


GENERAL NOTES

- ALL DIMENSIONS ARE TO BE CHECKED ON SITE PRIOR TO ANY WORK COMMENCEMENT.
- ALL DIMENSIONS ARE IN MILLIMETRES UNLESS OTHERWISE STATED
- WRITTEN DIMENSIONS WILL TAKE PRECEDENCE OVER SCALE
- LEVELS SHOWN ARE APPROX. ONLY AND SHOULD BE VERIFIED ON SITE

[illegible]

EPW DESIGNS

109 WOOLCOTT ST. EARLWOOD NSW 2206

P (02) 9591 5292
M 0402206326
E epwdesigns@gmail.com

DRAWING TITLE:
NOTIFICATION PLAN

Demolition of existing structures and construction of a two-storey dual occupancy with detached Outbuildings, front fence and associated Torrens title subdivision

AT: NO. 16 KIORA ST, PANANIA NSW 2213

DEVELOPMENT APPLICATION

DRAWN BY: LN

ISSUE DATE: 7/05/2025
1:27:43 PM

SCALE: 1 : 150 (A2)

DRAWING NO: DA 08