



① SHADOW DIAGRAMS 8AM 21 JUNE
1 : 200

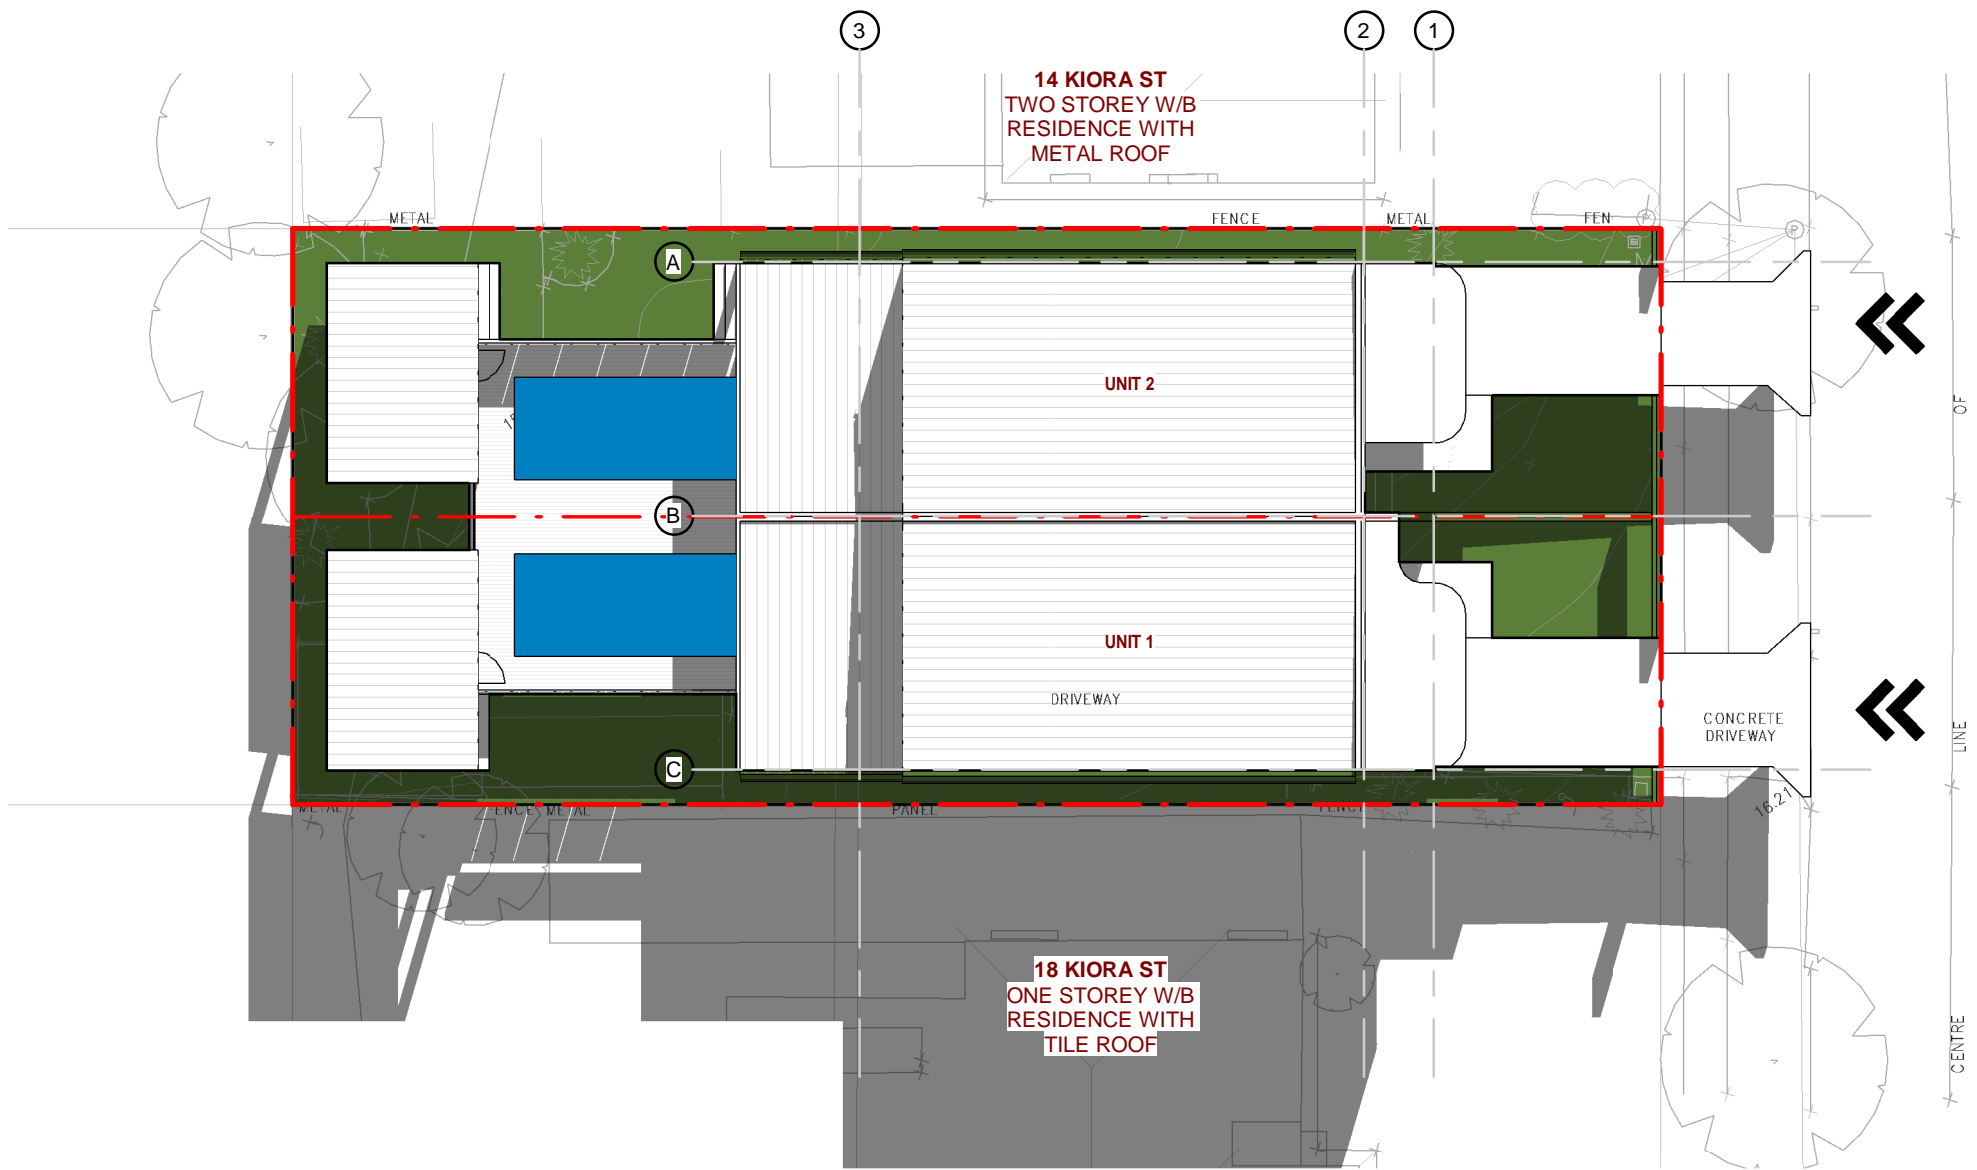

② SHADOW DIAGRAMS 12PM 21 JUNE
1 : 200

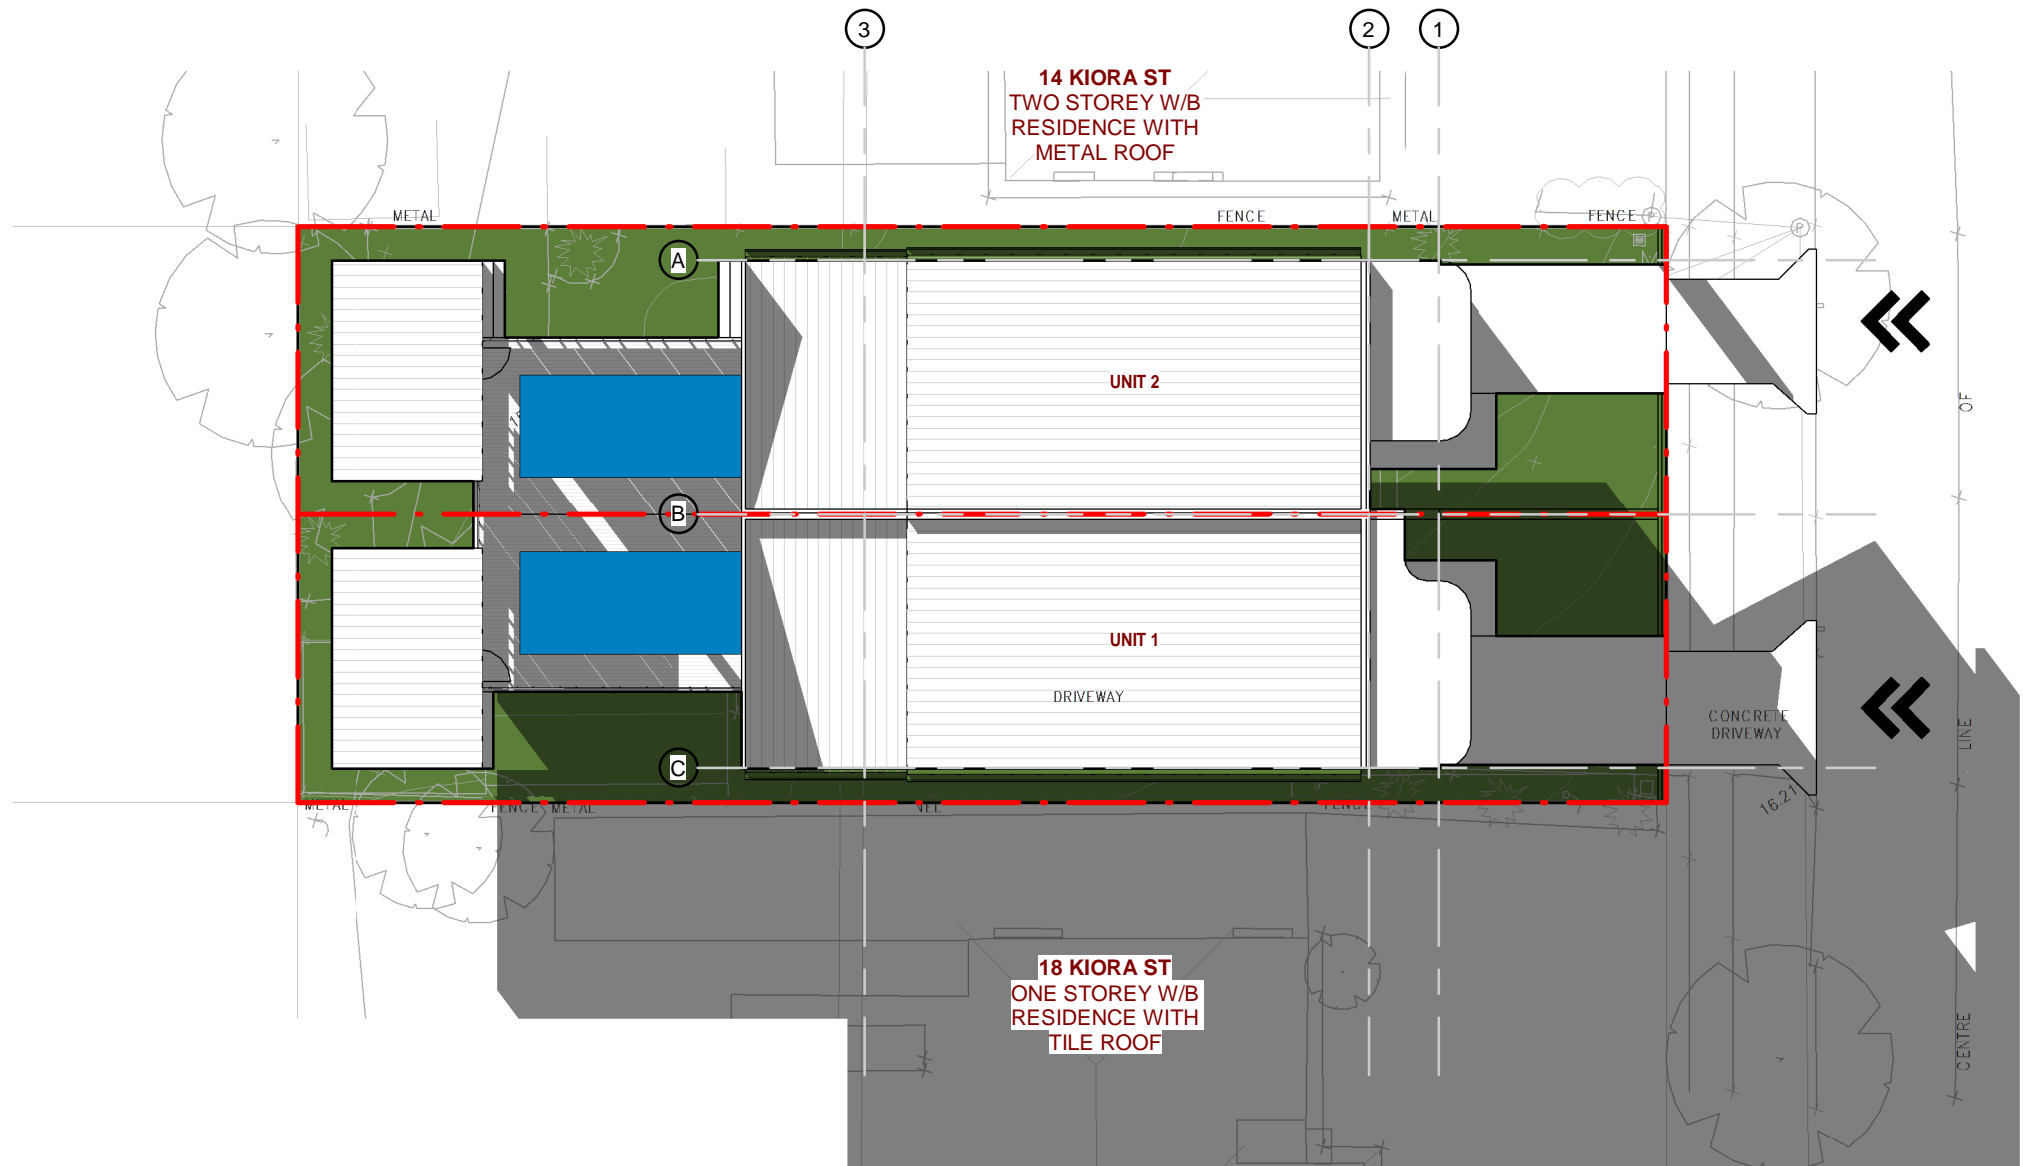

③ SHADOW DIAGRAMS 4PM 21 JUNE
1 : 200



LIVING ROOM'S
WINDOWS FACING

GENERAL NOTES

- ALL DIMENSIONS ARE TO BE CHECKED ON SITE PRIOR TO ANY WORK COMMENCEMENT.
- ALL DIMENSIONS ARE IN MILLIMETRES UNLESS OTHERWISE STATED
- WRITTEN DIMENSIONS WILL TAKE PRECEDENCE OVER SCALE
- LEVELS SHOWN ARE APPROX. ONLY AND SHOULD BE VERIFIED ON SITE

REV	AMENDMENTS	Date
1	Revision 1	7/5/2025



EPW DESIGNS

109 WOOLCOTT ST. EARLWOOD NSW 2206

P (02) 9591 5292
M 0402206326
E epwdesigns@gmail.com

DRAWING TITLE:
SHADOW DIAGRAMS 8AM - 4PM 21 JUNE

Demolition of existing structures and construction of a two-storey dual occupancy with detached Outbuildings, front fence and associated Torrens title subdivision

AT: NO. 16 KIORA ST, PANANIA NSW 2213


DEVELOPMENT APPLICATION

DRAWN BY: LN


ISSUE DATE: 7/05/2025
12:39:02 PM

SCALE: 1 : 200 (A2)


DRAWING NO: DA 11.1

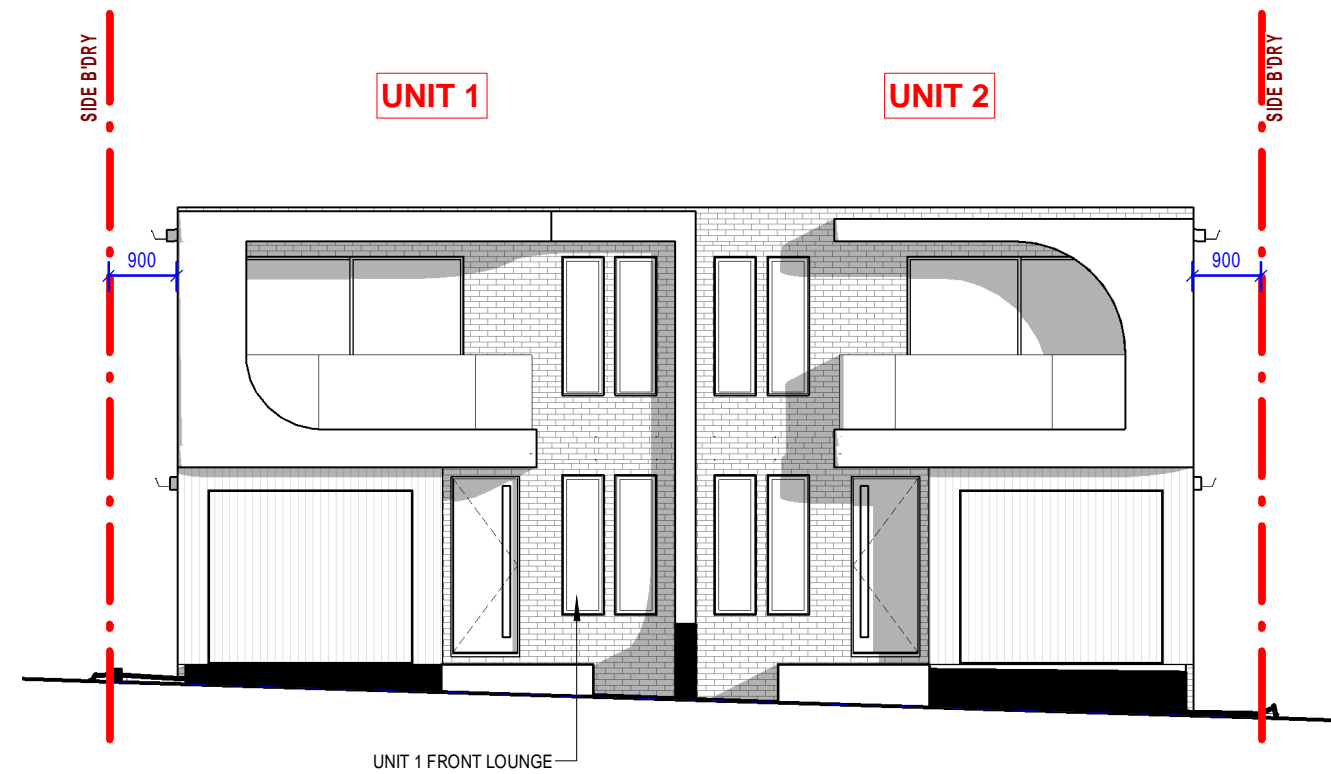


① ELEVATION SHADOW DIAGRAMS 8AM 21 JUNE
1 : 100

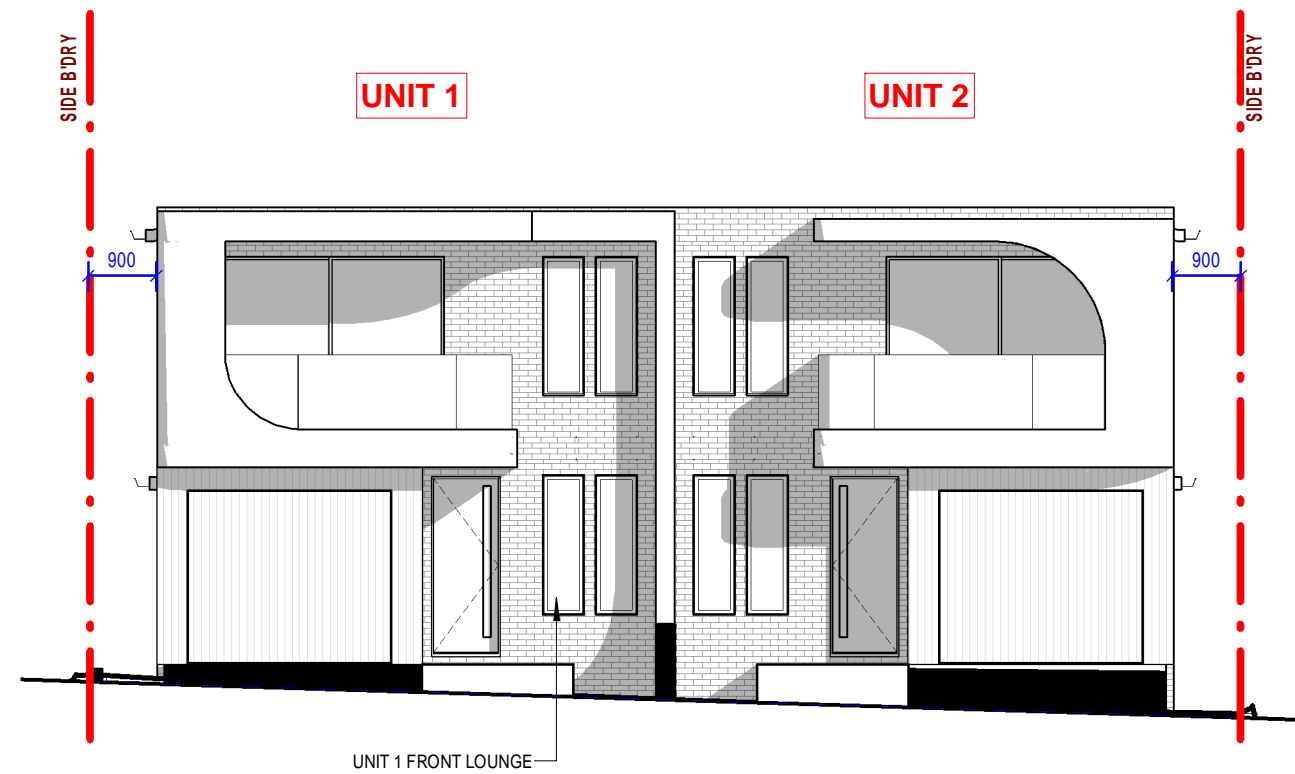


② ELEVATION SHADOW DIAGRAMS 9AM 21 JUNE
1 : 100

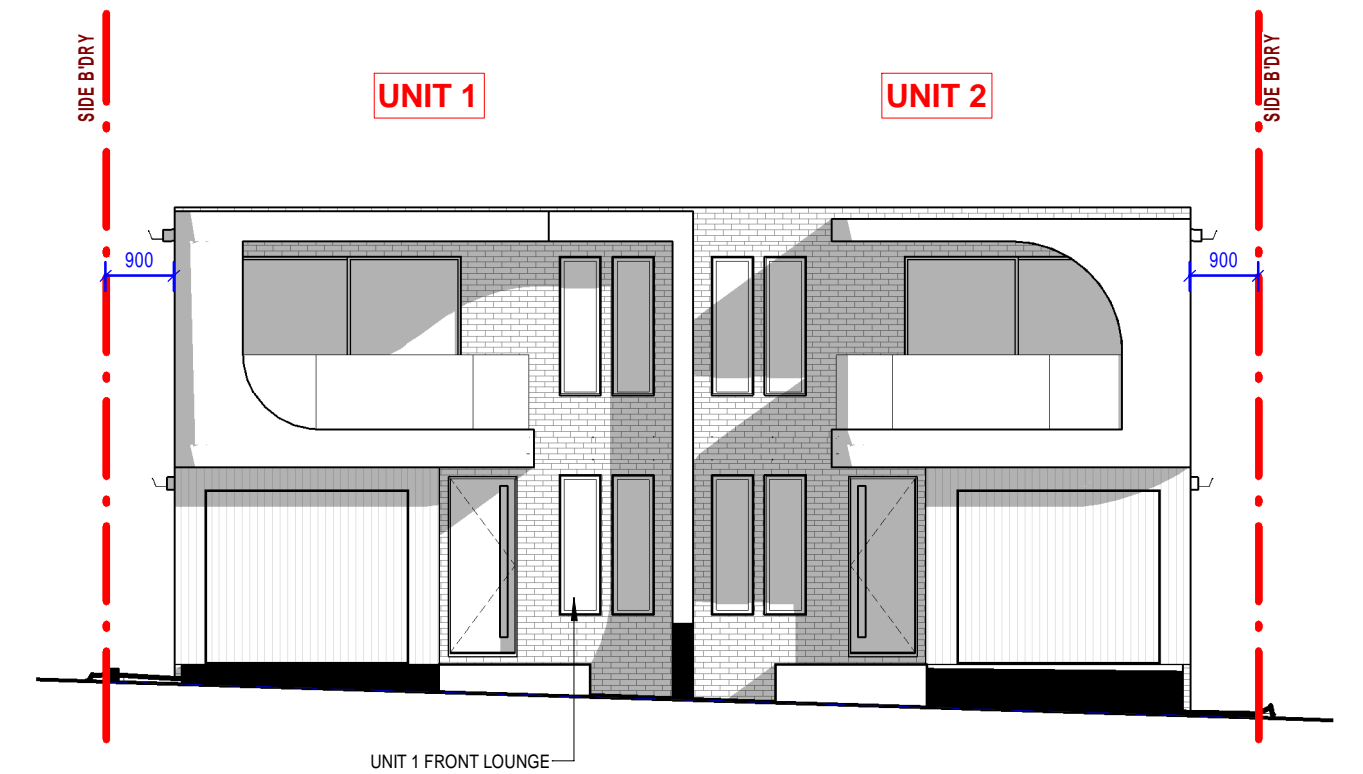


③ ELEVATION SHADOW DIAGRAMS 10AM 21 JUNE
1 : 100

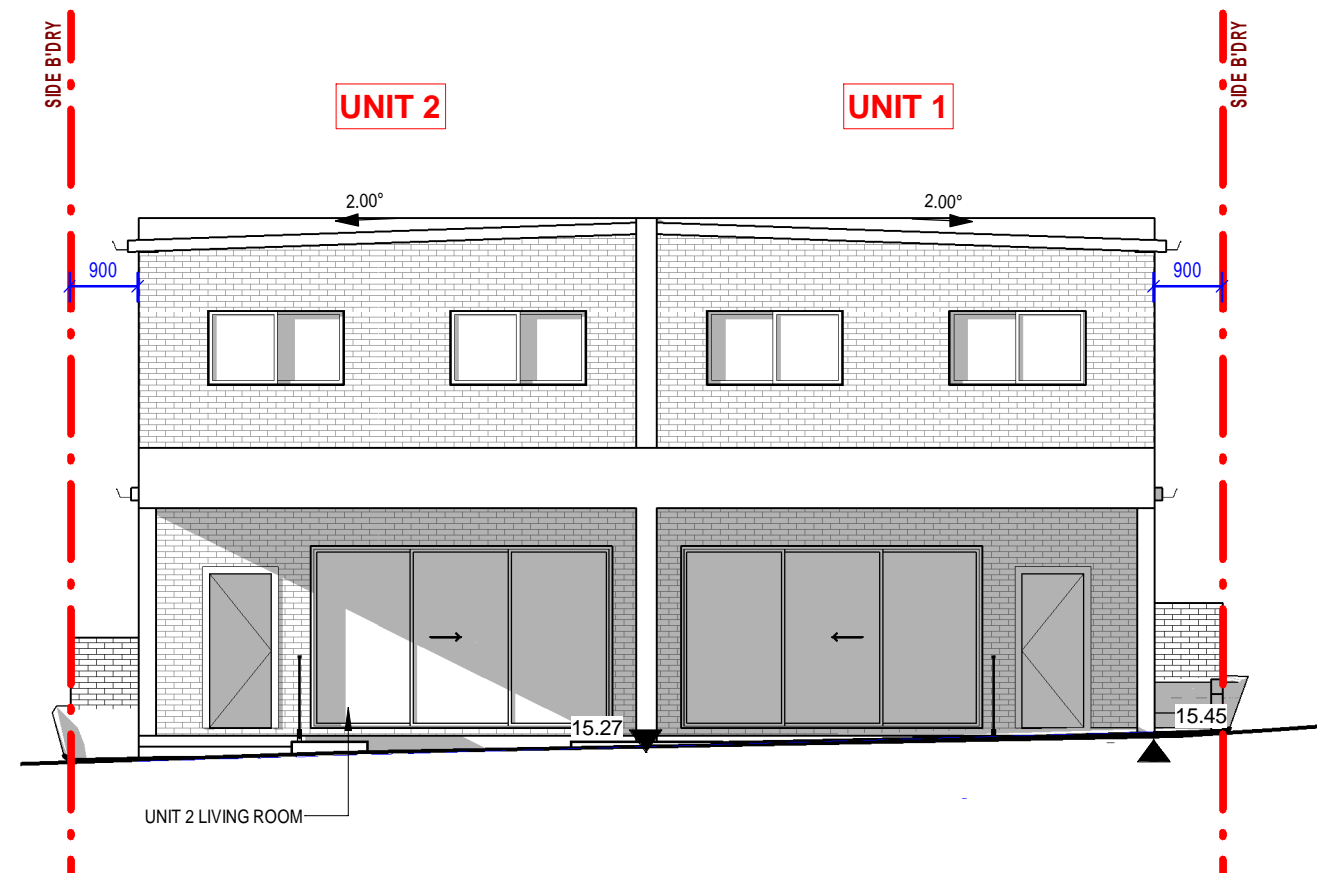

④ ELEVATION SHADOW DIAGRAMS 2PM 21 JUNE
1 : 100

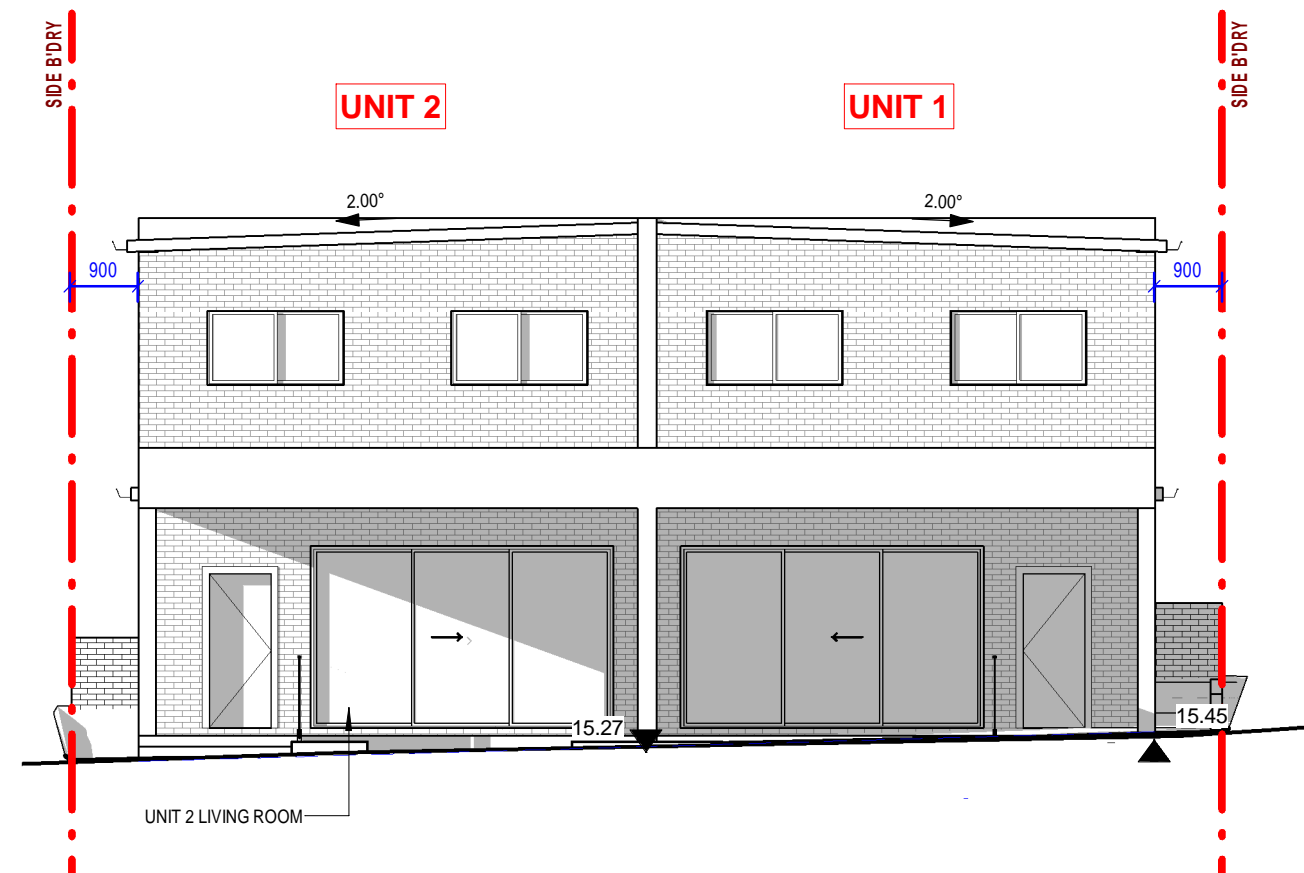

⑤ ELEVATION SHADOW DIAGRAMS 3PM 21 JUNE
1 : 100

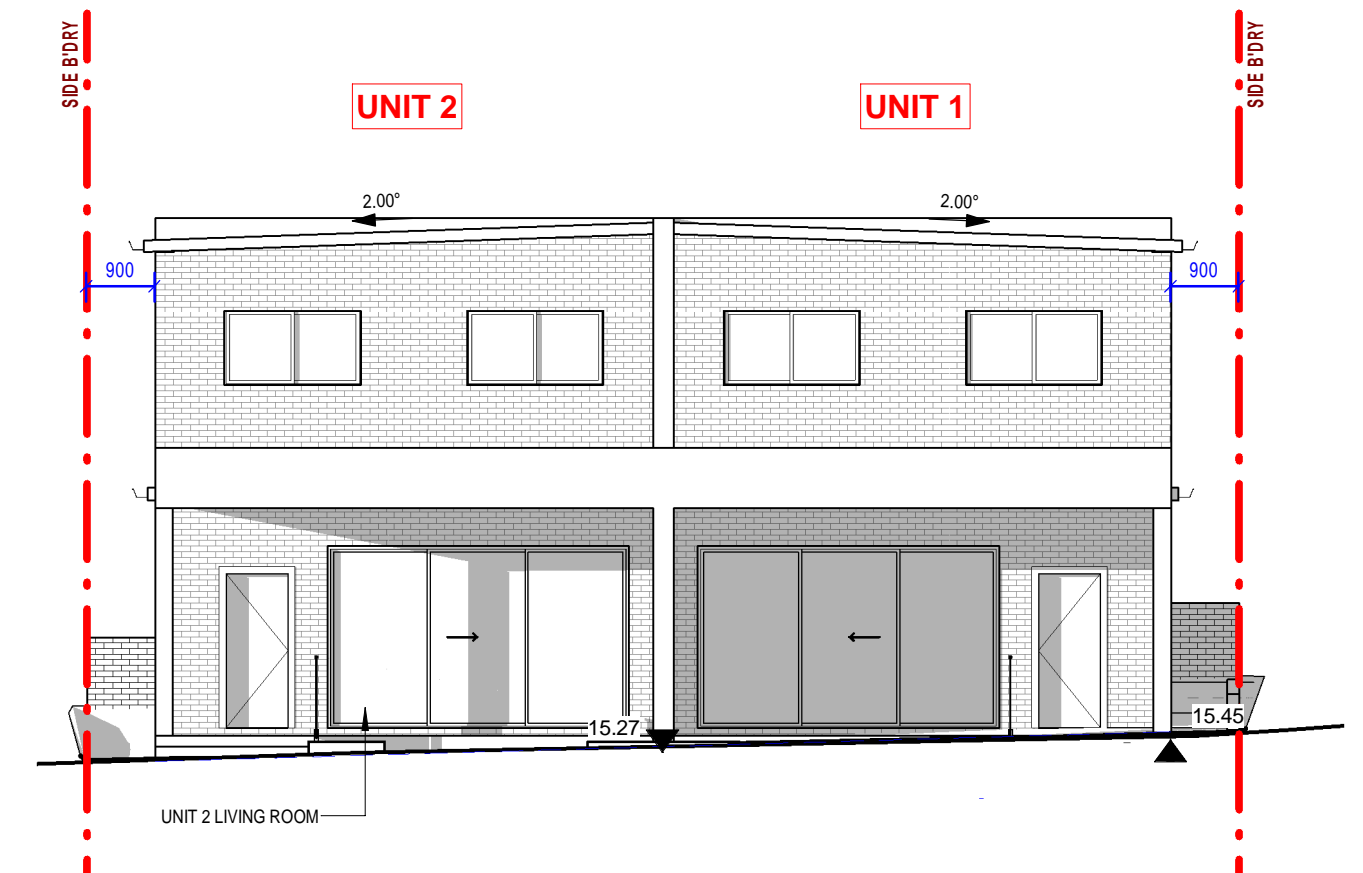

⑥ ELEVATION SHADOW DIAGRAMS 4PM 21 JUNE
1 : 100



LIVING ROOM'S
WINDOWS FACING

GENERAL NOTES

- ALL DIMENSIONS ARE TO BE CHECKED ON SITE PRIOR TO ANY WORK COMMENCEMENT.
- ALL DIMENSIONS ARE IN MILLIMETRES UNLESS OTHERWISE STATED
- WRITTEN DIMENSIONS WILL TAKE PRECEDENCE OVER SCALE
- LEVELS SHOWN ARE APPROX. ONLY AND SHOULD BE VERIFIED ON SITE

REV	AMENDMENTS	Date
1	Revision 1	7/5/2025



EPW DESIGNS

109 WOOLCOTT ST. EARLWOOD NSW 2206

P (02) 9591 5292
M 0402206326
E epwdesigns@gmail.com

DRAWING TITLE:
ELEVATIONAL SHADOW DIAGRAMS 8AM - 4PM 21 JUNE

Demolition of existing structures and construction of a two-storey dual occupancy with detached Outbuildings, front fence and associated Torrens title subdivision

AT: NO. 16 KIORA ST, PANANIA NSW 2213


DEVELOPMENT APPLICATION

DRAWN BY: LN


ISSUE DATE: 7/05/2025
12:39:09 PM

SCALE: As indicated (A2)


DRAWING NO: DA 11.2

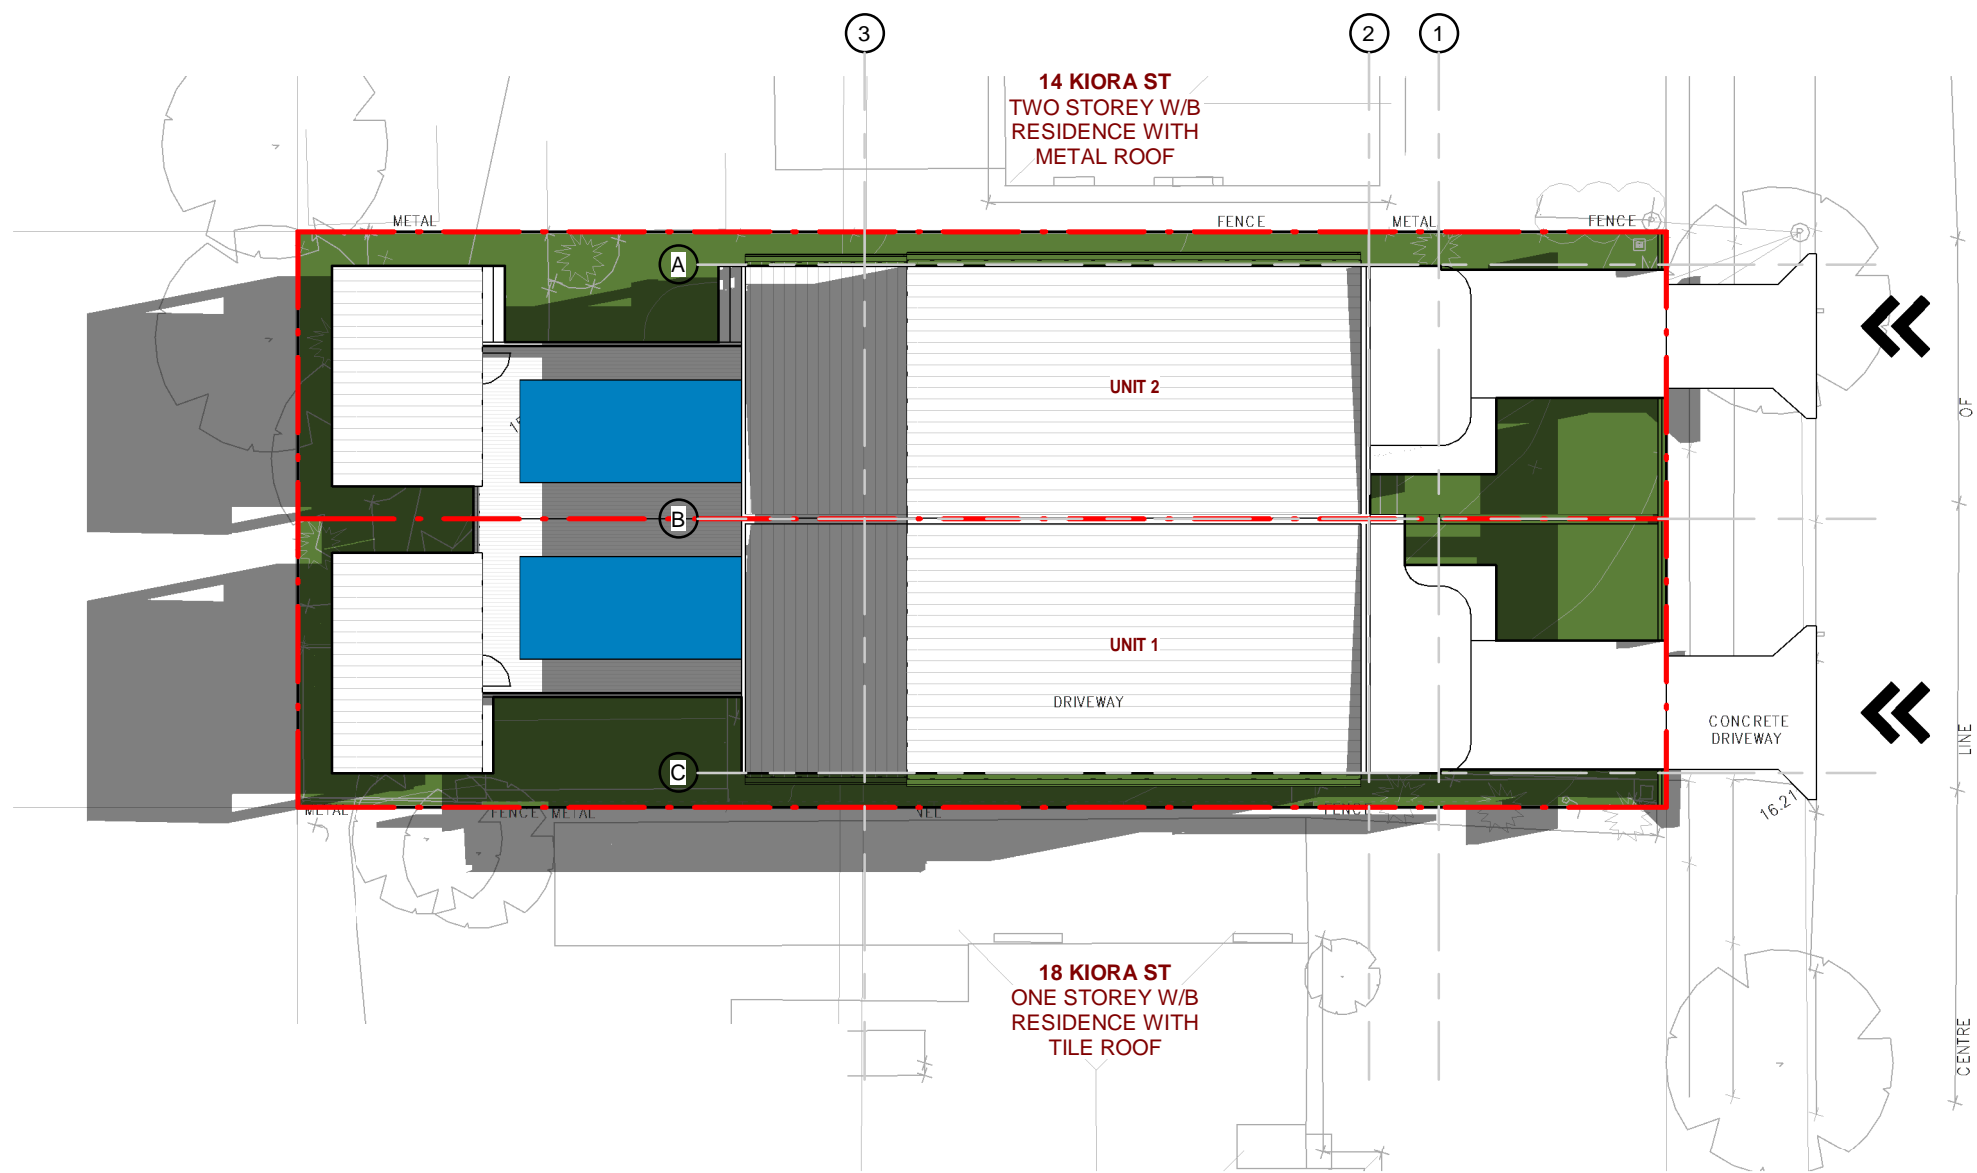

① SHADOW DIAGRAMS 9AM 21 MARCH
1 : 200

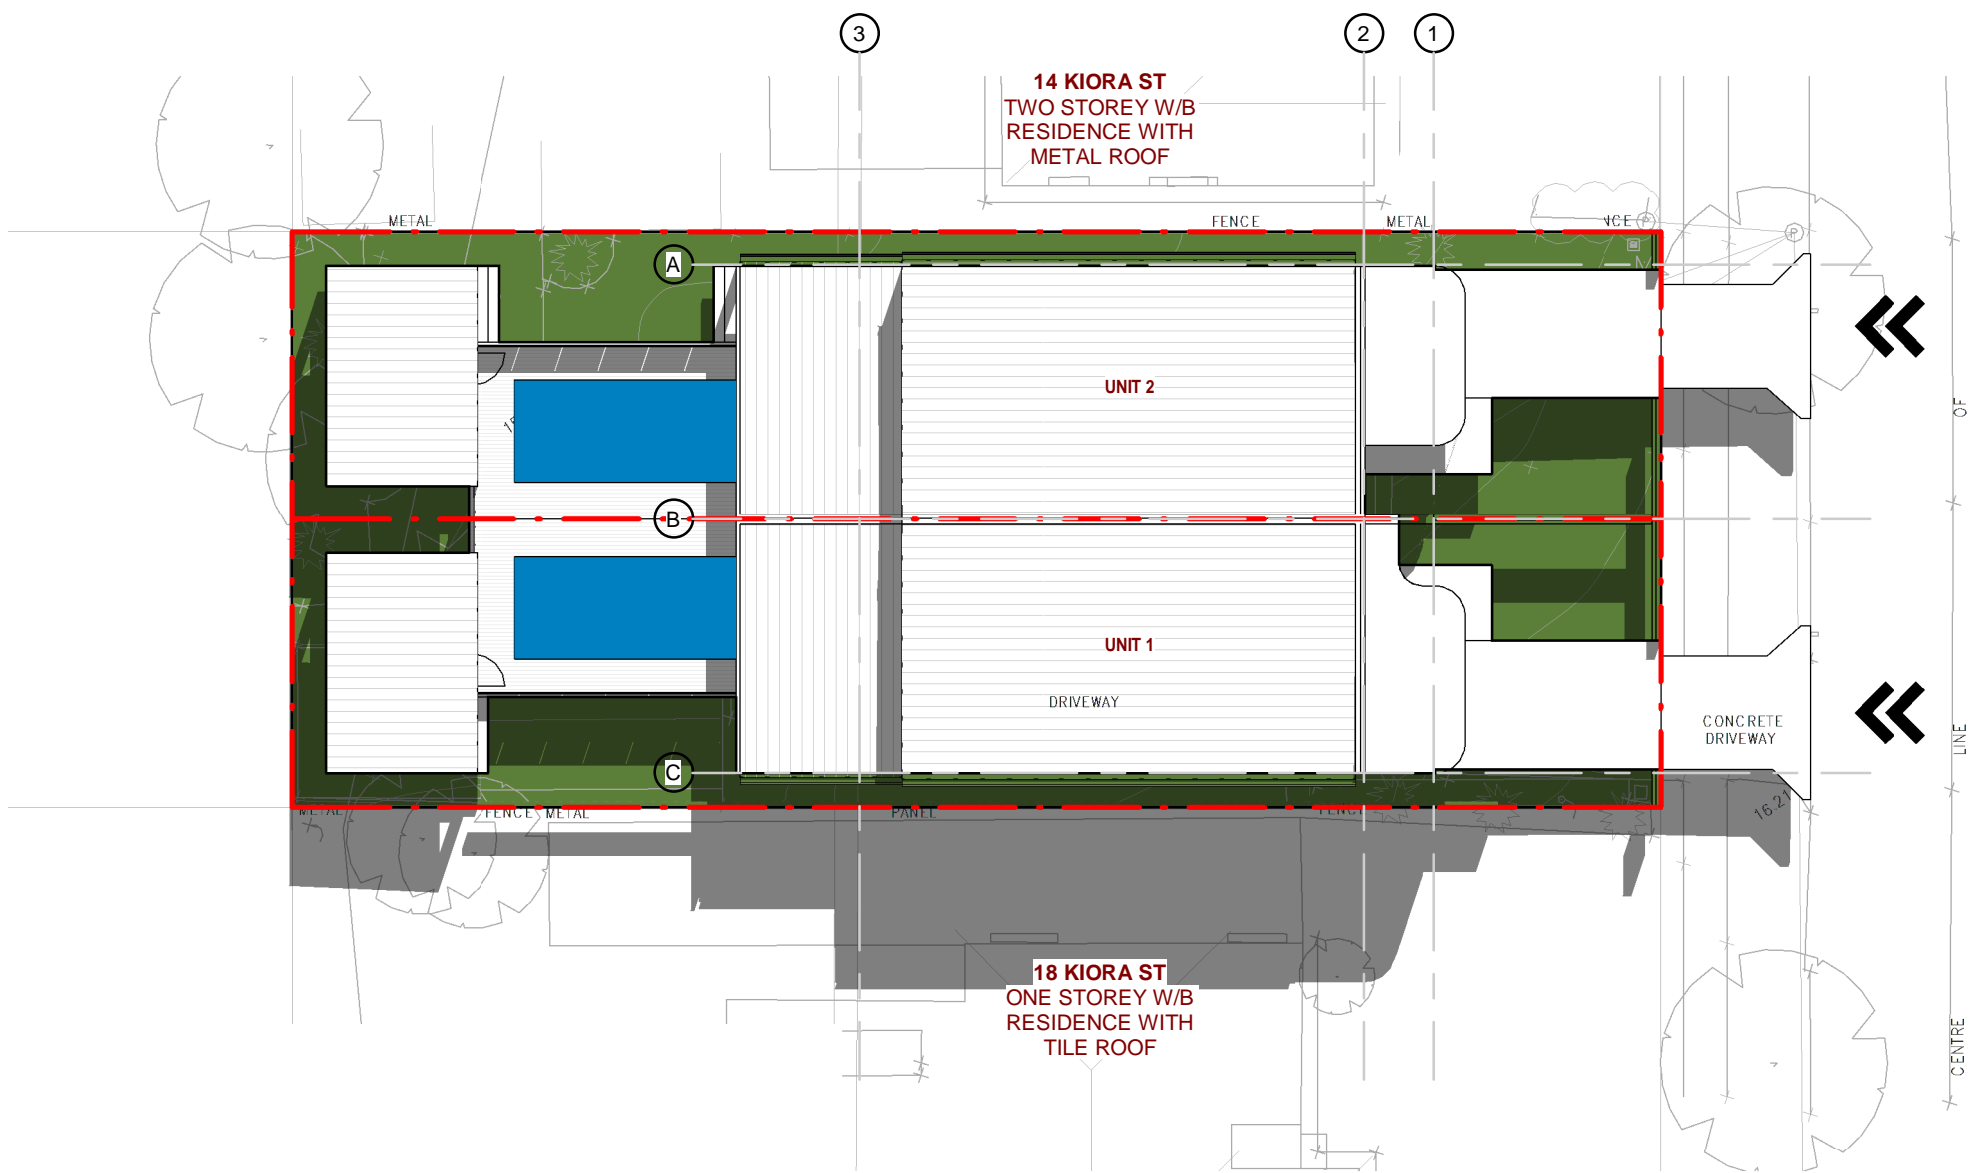

② SHADOW DIAGRAMS 12PM 21 MARCH
1 : 200

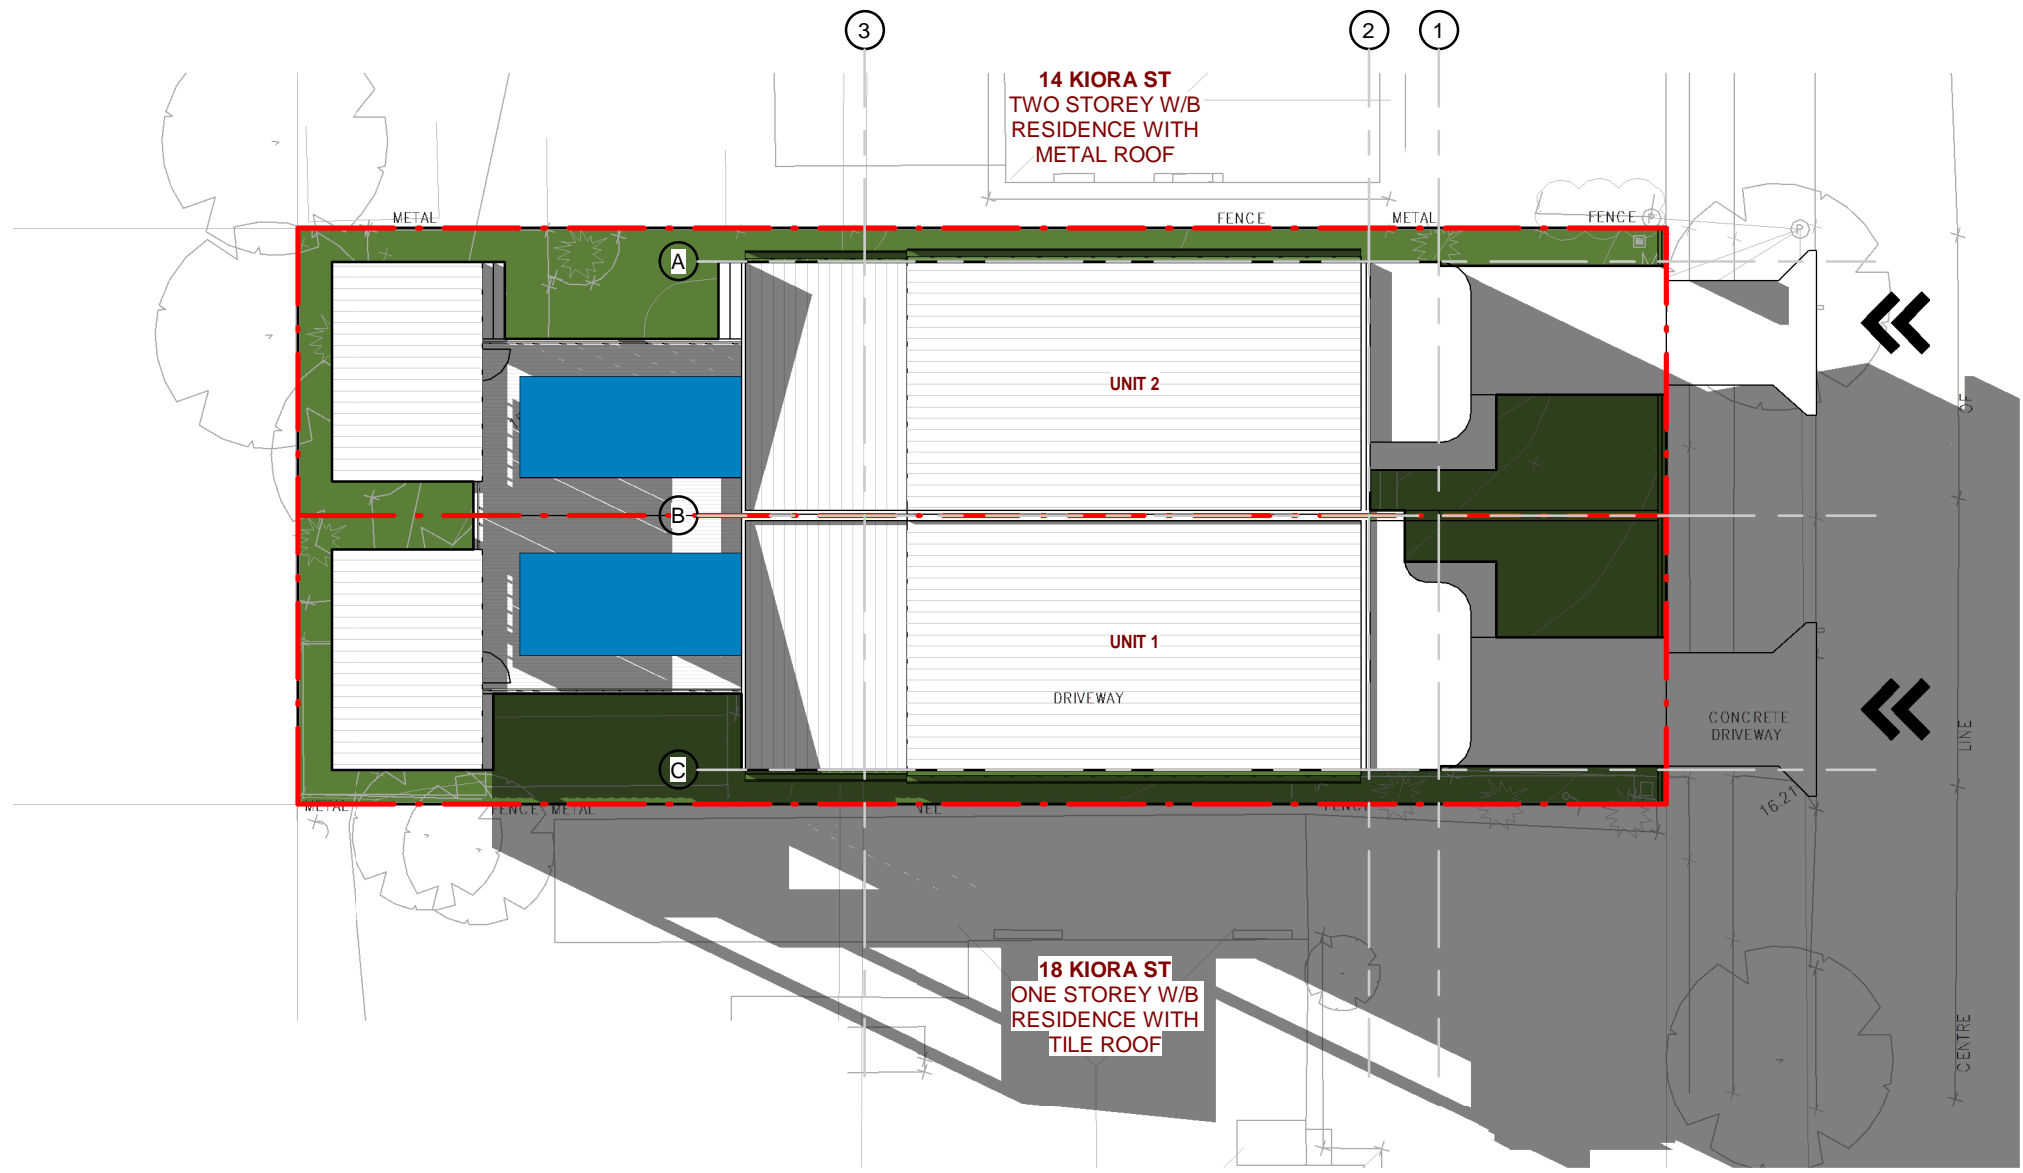

③ SHADOW DIAGRAMS 5PM 21 MARCH
1 : 200




LIVING ROOM'S
WINDOWS FACING

GENERAL NOTES

- ALL DIMENSIONS ARE TO BE CHECKED ON SITE PRIOR TO ANY WORK COMMENCEMENT.
- ALL DIMENSIONS ARE IN MILLIMETRES UNLESS OTHERWISE STATED
- WRITTEN DIMENSIONS WILL TAKE PRECEDENCE OVER SCALE
- LEVELS SHOWN ARE APPROX. ONLY AND SHOULD BE VERIFIED ON SITE

REV	AMENDMENTS	Date
1	Revision 1	7/5/2025

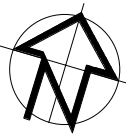

EPW DESIGNS

109 WOOLCOTT ST. EARLWOOD NSW 2206

P (02) 9591 5292
M 0402206326
E epwdesigns@gmail.com

DRAWING TITLE:
SHADOW DIAGRAMS 9AM - 5PM 21 MARCH

Demolition of existing structures and construction of a two-storey dual occupancy with detached Outbuildings, front fence and associated Torrens title subdivision

AT: NO. 16 KIORA ST, PANANIA NSW 2213


DEVELOPMENT APPLICATION

DRAWN BY: LN


ISSUE DATE: 7/05/2025
12:39:23 PM

SCALE: 1 : 200 (A2)


DRAWING NO: DA 11.3

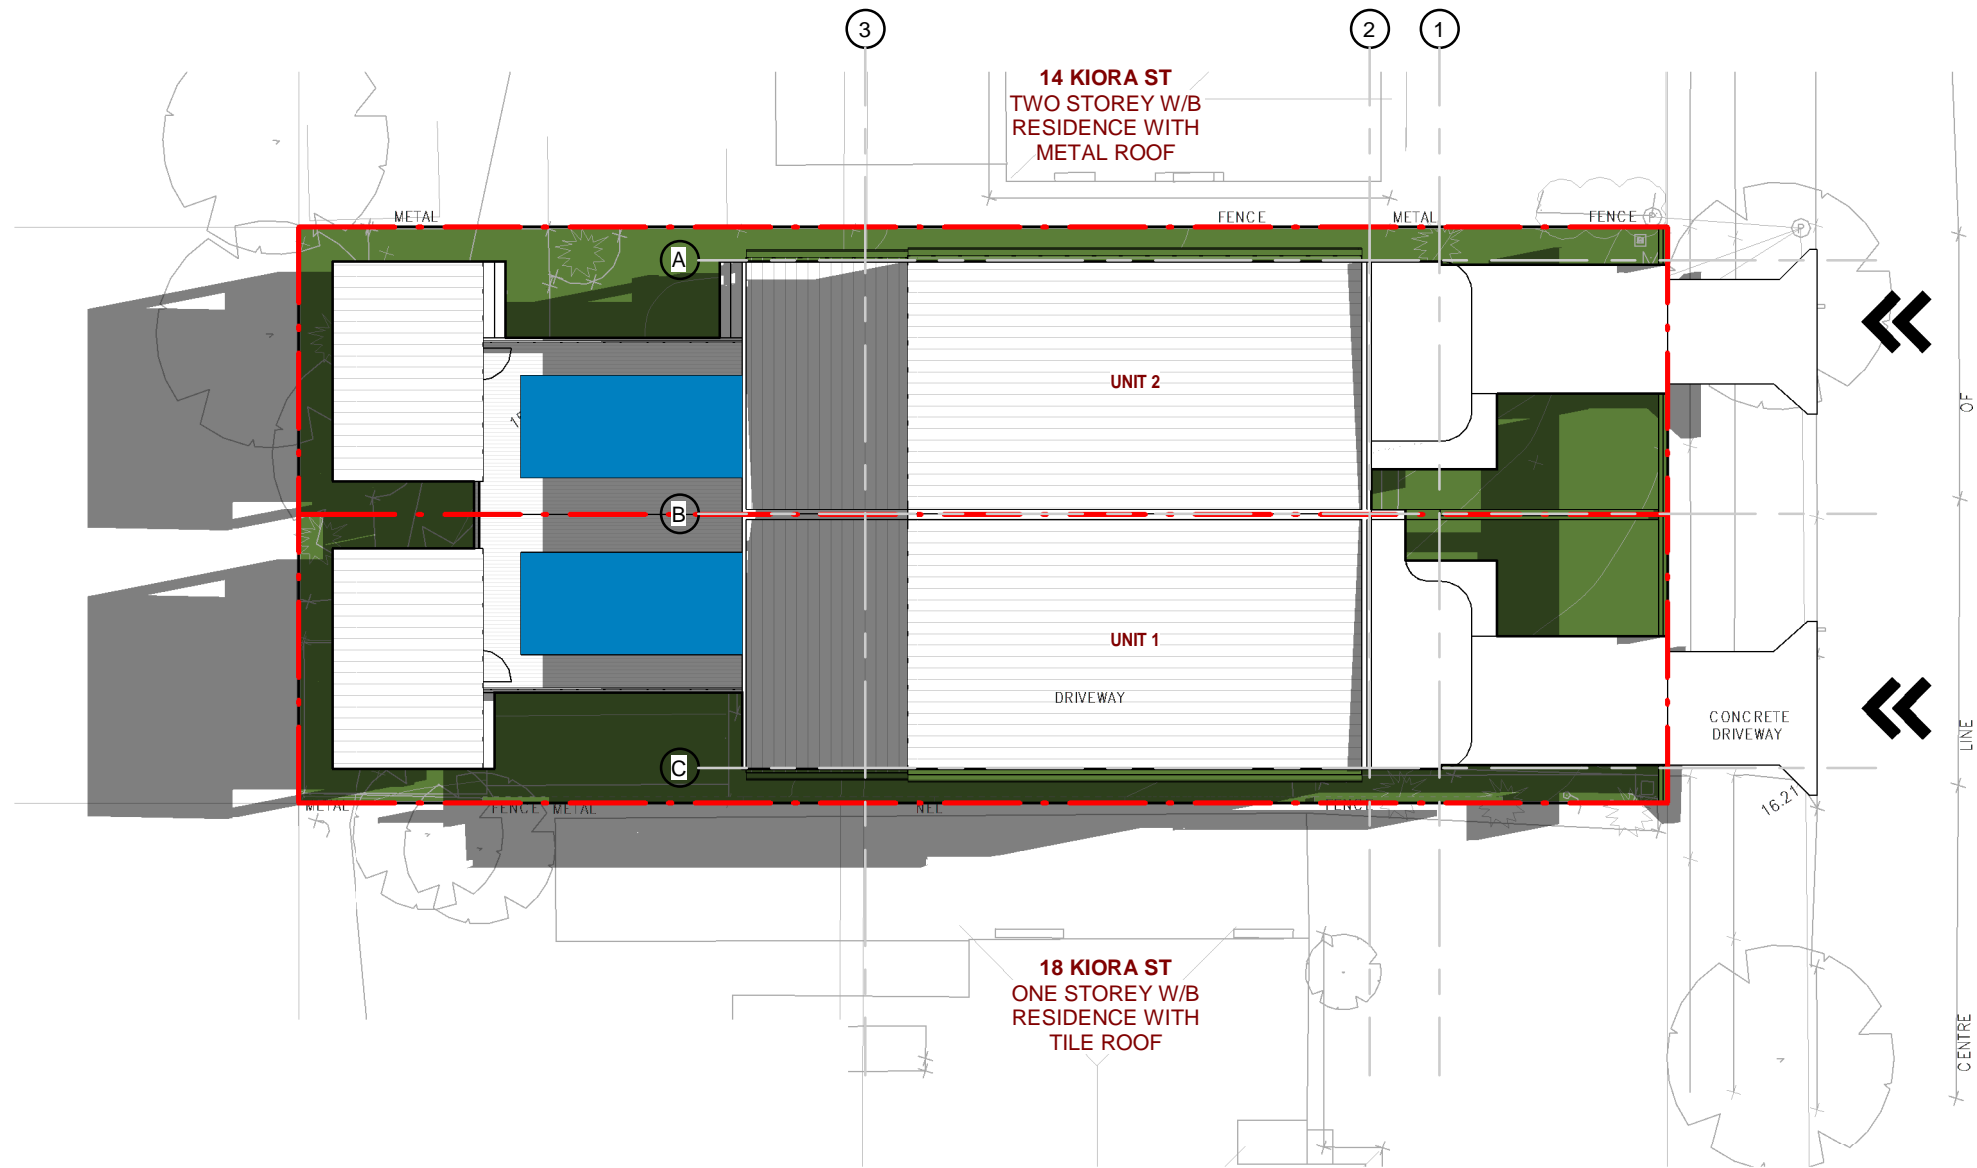

① SHADOW DIAGRAMS 9AM 21 SEPTEMBER
1 : 200

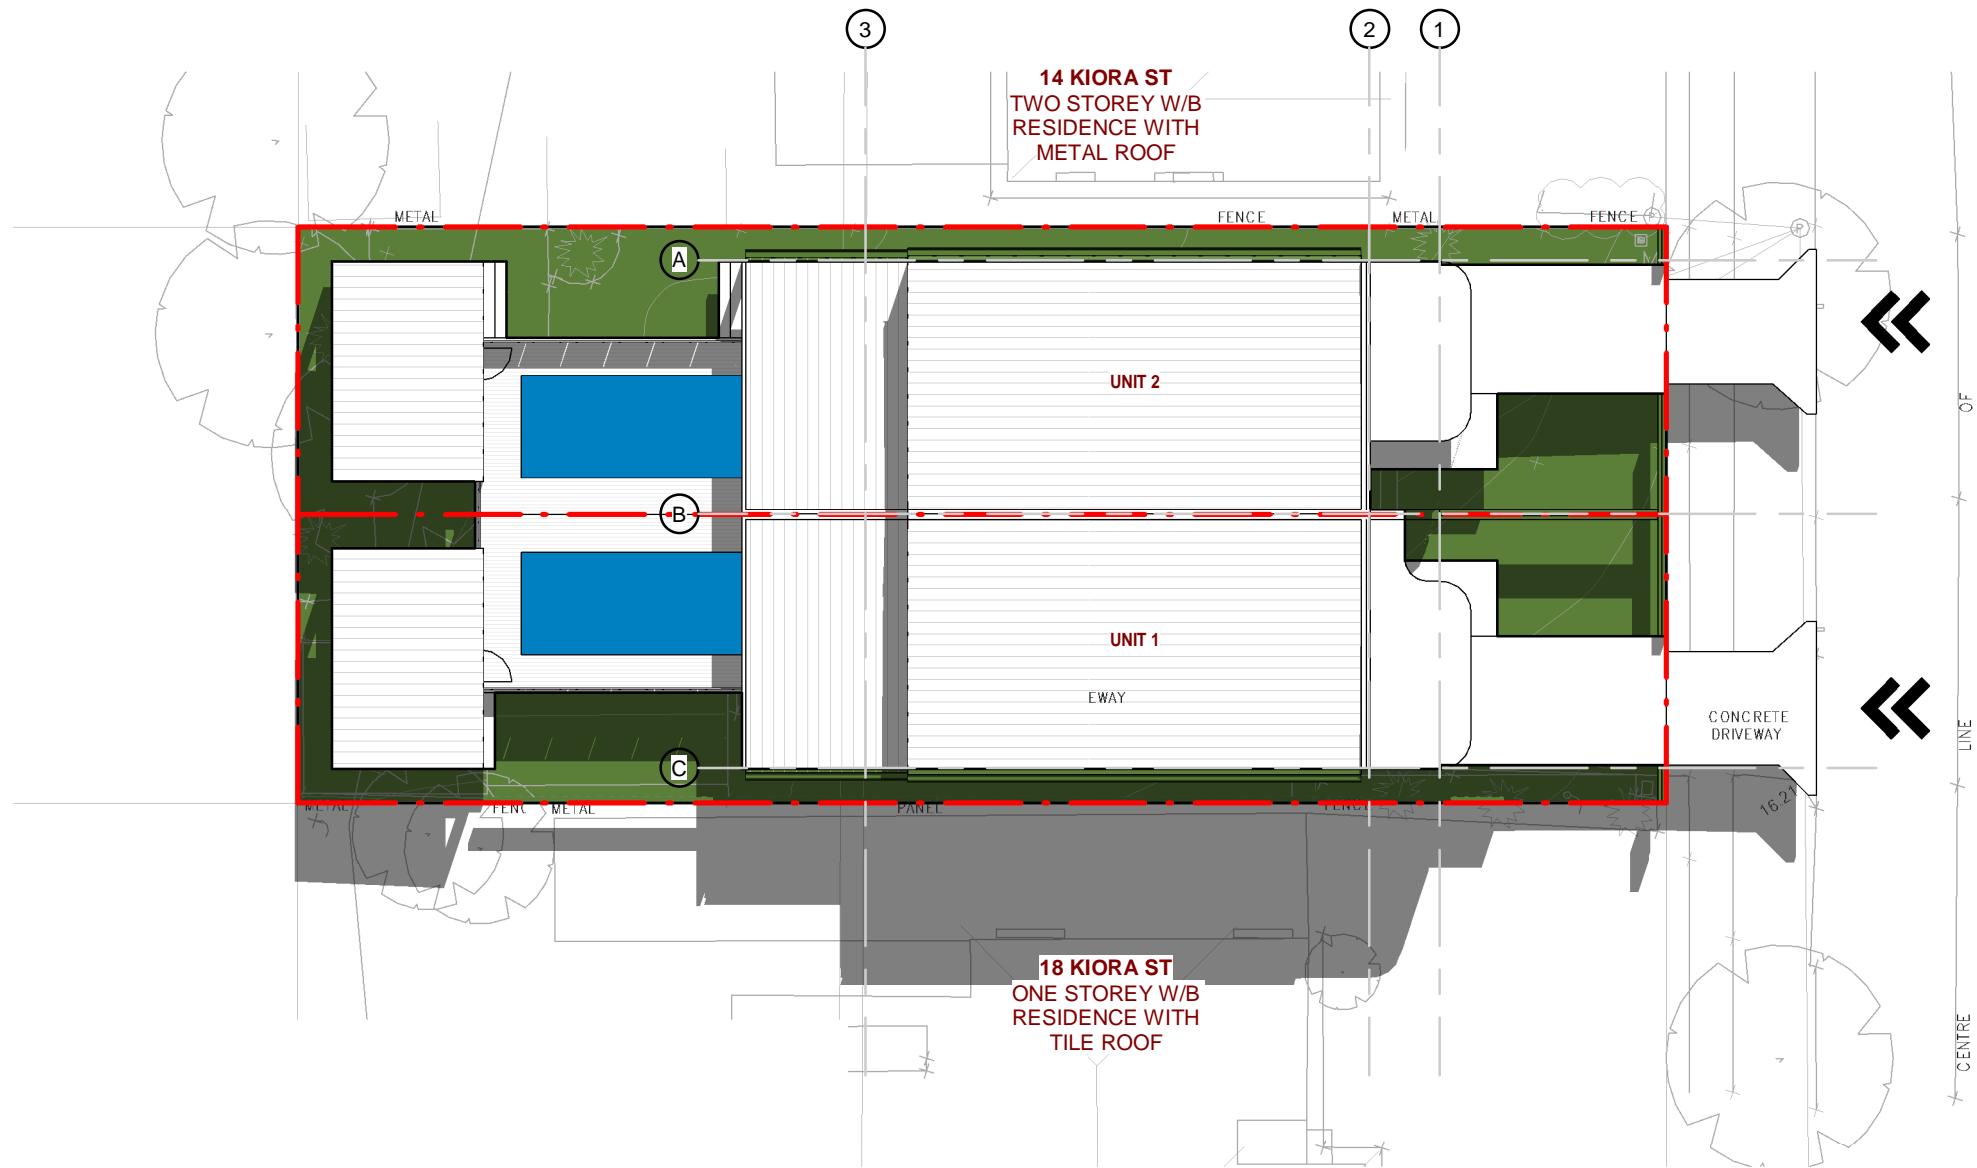

② SHADOW DIAGRAMS 12PM 21 SEPTEMBER
1 : 200

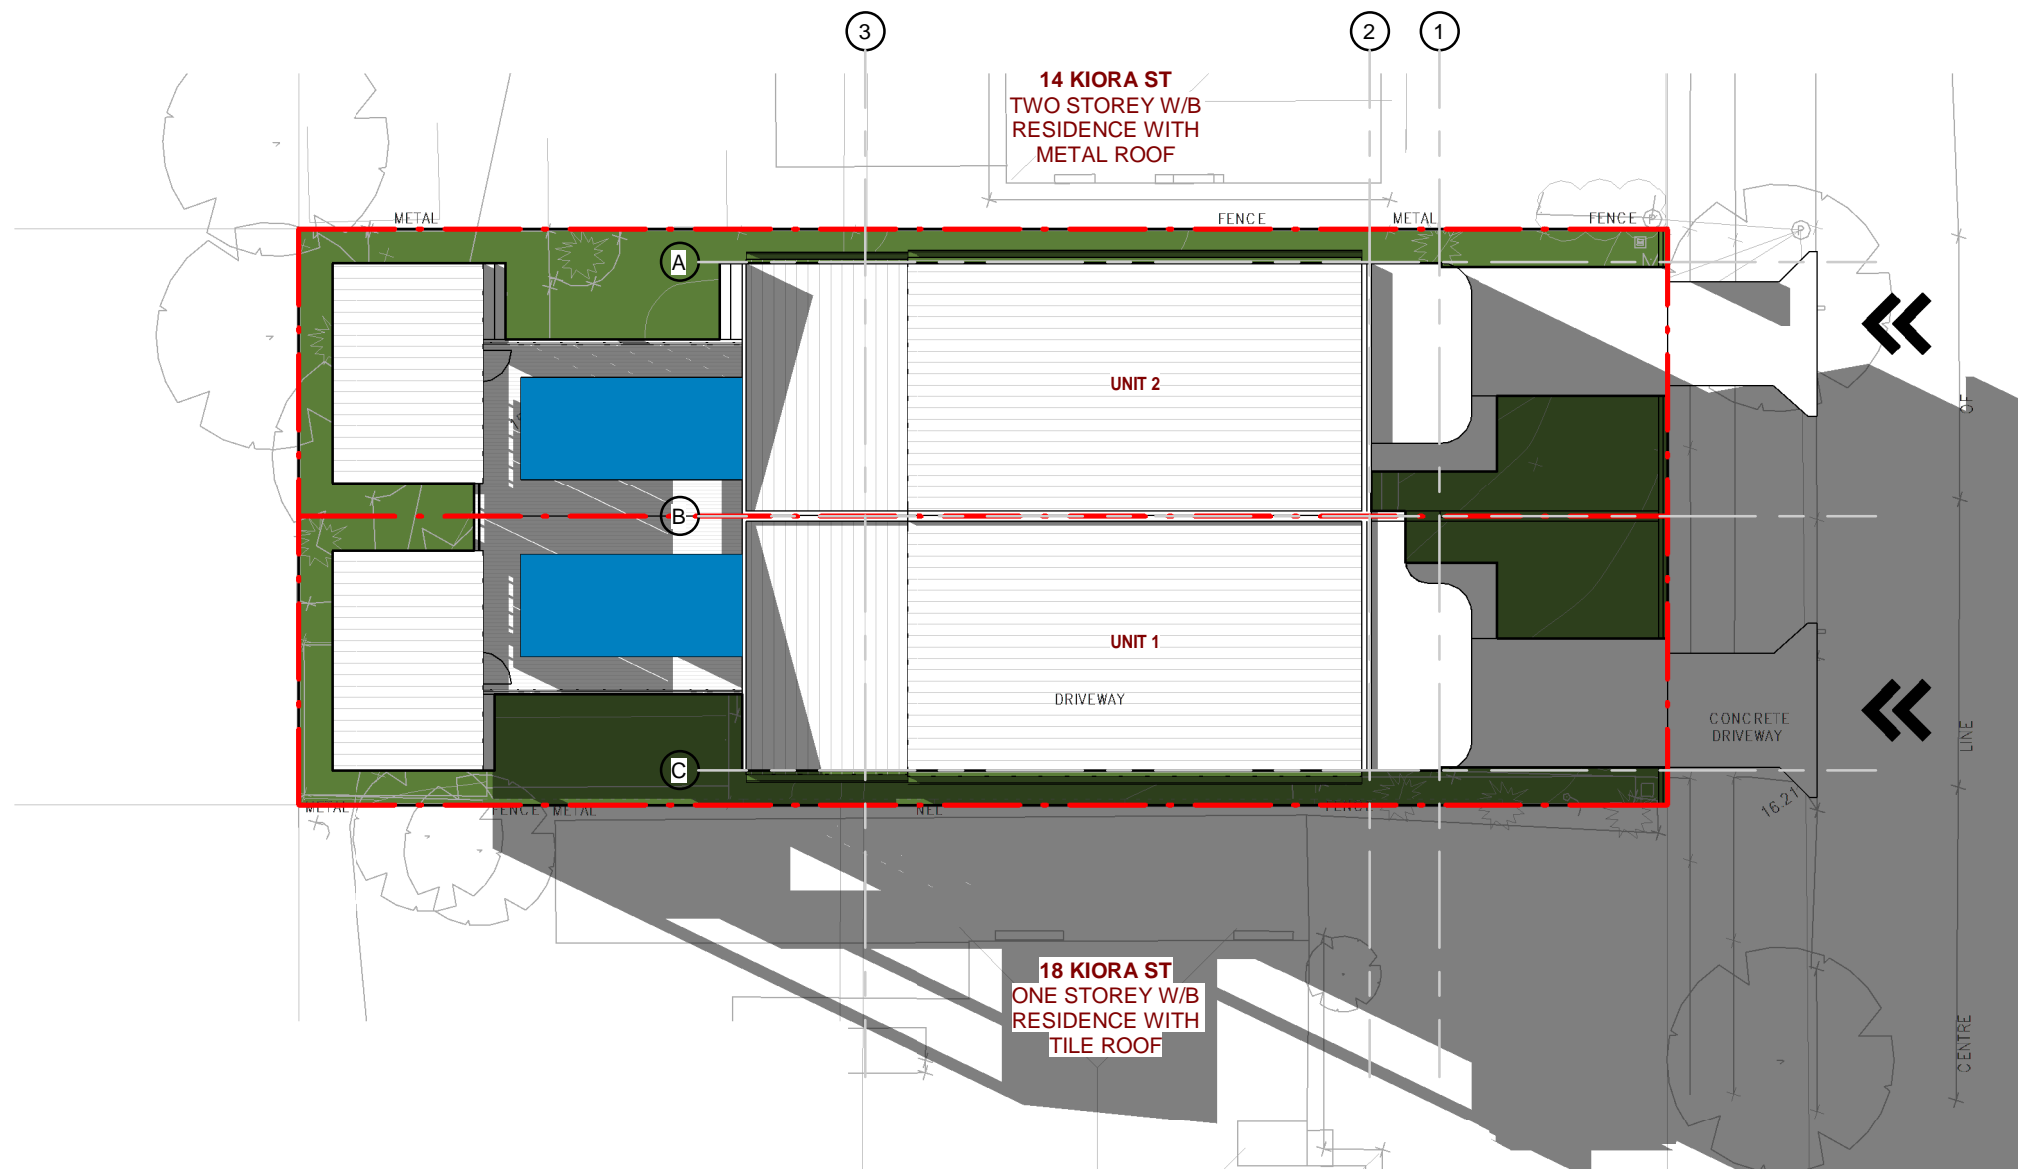

③ SHADOW DIAGRAMS 5PM 21 SEPTEMBER
1 : 200




LIVING ROOM'S
WINDOWS FACING

GENERAL NOTES

- ALL DIMENSIONS ARE TO BE CHECKED ON SITE PRIOR TO ANY WORK COMMENCEMENT.
- ALL DIMENSIONS ARE IN MILLIMETRES UNLESS OTHERWISE STATED
- WRITTEN DIMENSIONS WILL TAKE PRECEDENCE OVER SCALE
- LEVELS SHOWN ARE APPROX. ONLY AND SHOULD BE VERIFIED ON SITE

REV	AMENDMENTS	Date
1	Revision 1	7/5/2025

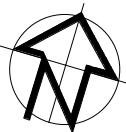

EPW DESIGNS

109 WOOLCOTT ST. EARLWOOD NSW 2206

P (02) 9591 5292
M 0402206326
E epwdesigns@gmail.com

DRAWING TITLE:
SHADOW DIAGRAMS 9AM - 5PM 21 SEPTEMBER

Demolition of existing structures and construction of a two-storey dual occupancy with detached Outbuildings, front fence and associated Torrens title subdivision

AT: NO. 16 KIORA ST, PANANIA NSW 2213

DEVELOPMENT APPLICATION

DRAWN BY: LN

ISSUE DATE: 7/05/2025
12:39:36 PM

SCALE: 1 : 200 (A2)

DRAWING NO: DA 11.4