

NOTES



- ALL PLANS TO BE READ IN CONJUNCTION WITH THE BASIX/NATHERS CERTIFICATE AND ITS SCHEDULE OF COMMITMENTS. ALL WORKS & MATERIALS TO COMPLY WITH BASIX (AND NATHERS IF APPLICABLE).
- EXTERNAL A/C UNIT, A/C VENTS AND DROPPERS TO BE DETERMINED BY A/C CONTRACTOR AND BUILDER
- ALL CONSTRUCTION WORKS TO COMPLY WITH THE NCC AND ALL RELEVANT AUSTRALIAN STANDARDS

FINISHES LEGEND

BW	EXPOSED BRICKWORK
BWR	RENDERED BRICKWORK
BWP	PAINTED BRICKWORK
CM	METAL CLADDING
CFC	FIBRE CEMENTITIOUS CLADDING
PT	PAINTED FINISH
TB	TIMBER FINISH
RM	METAL ROOF
RT	TILED ROOF
AW&D	ALUMINIUM FRAME WINDOWS

LEGEND:

	EXISTING STRUCTURES
	NEW STRUCTURES

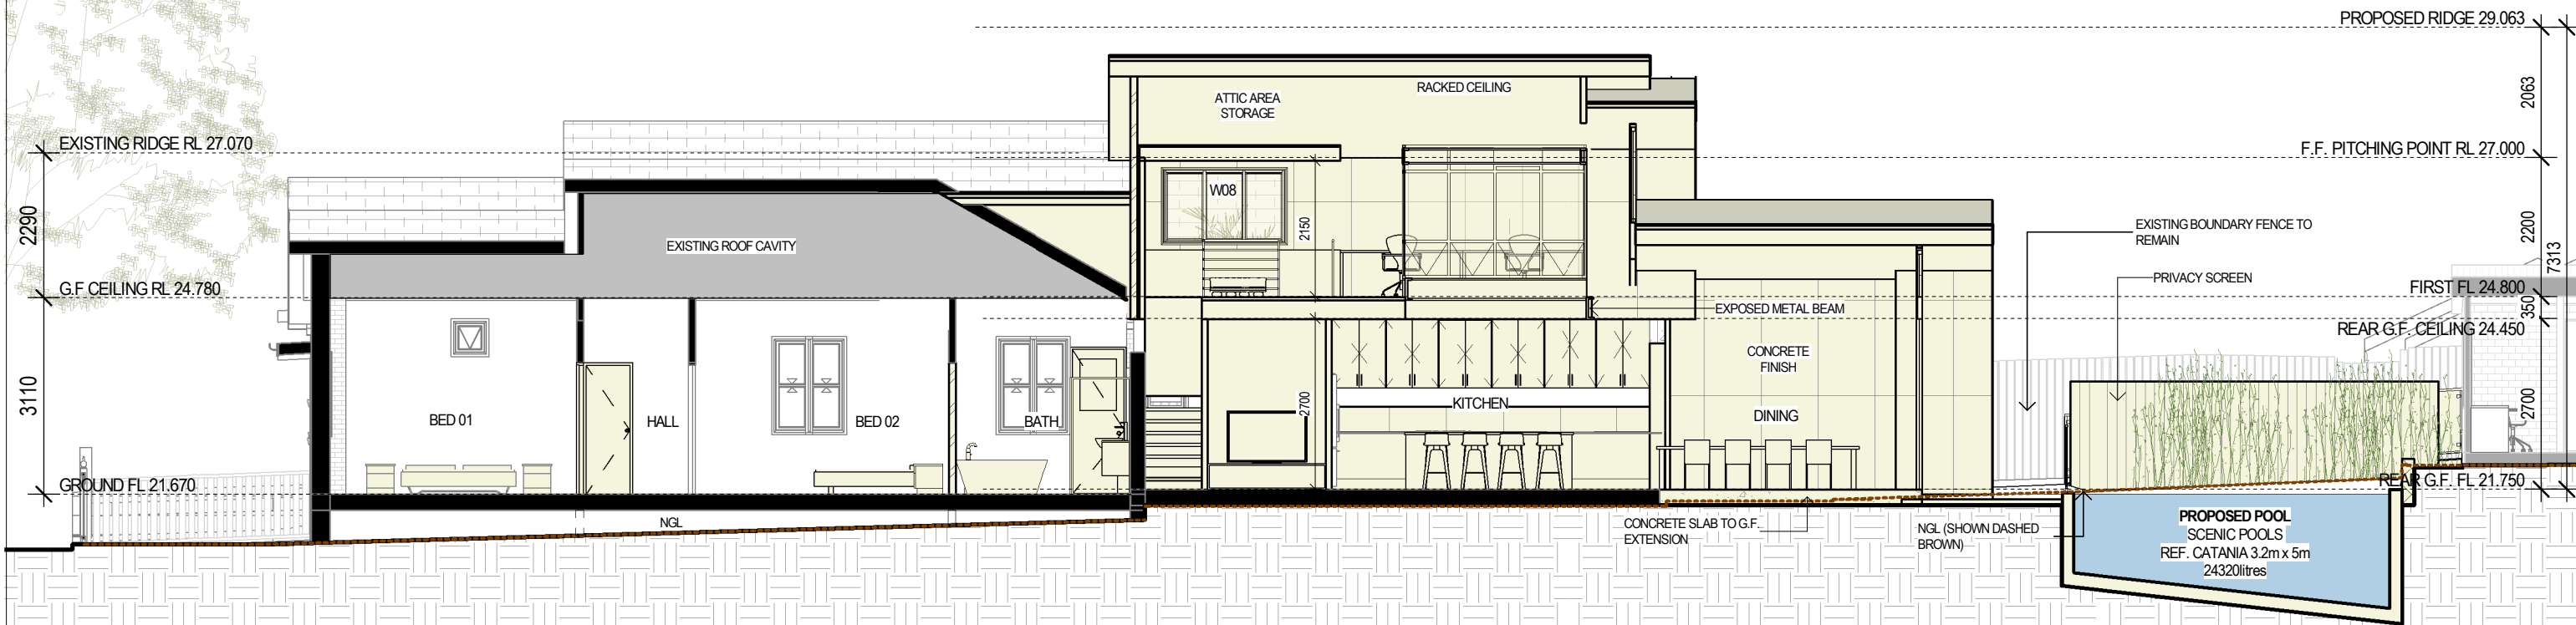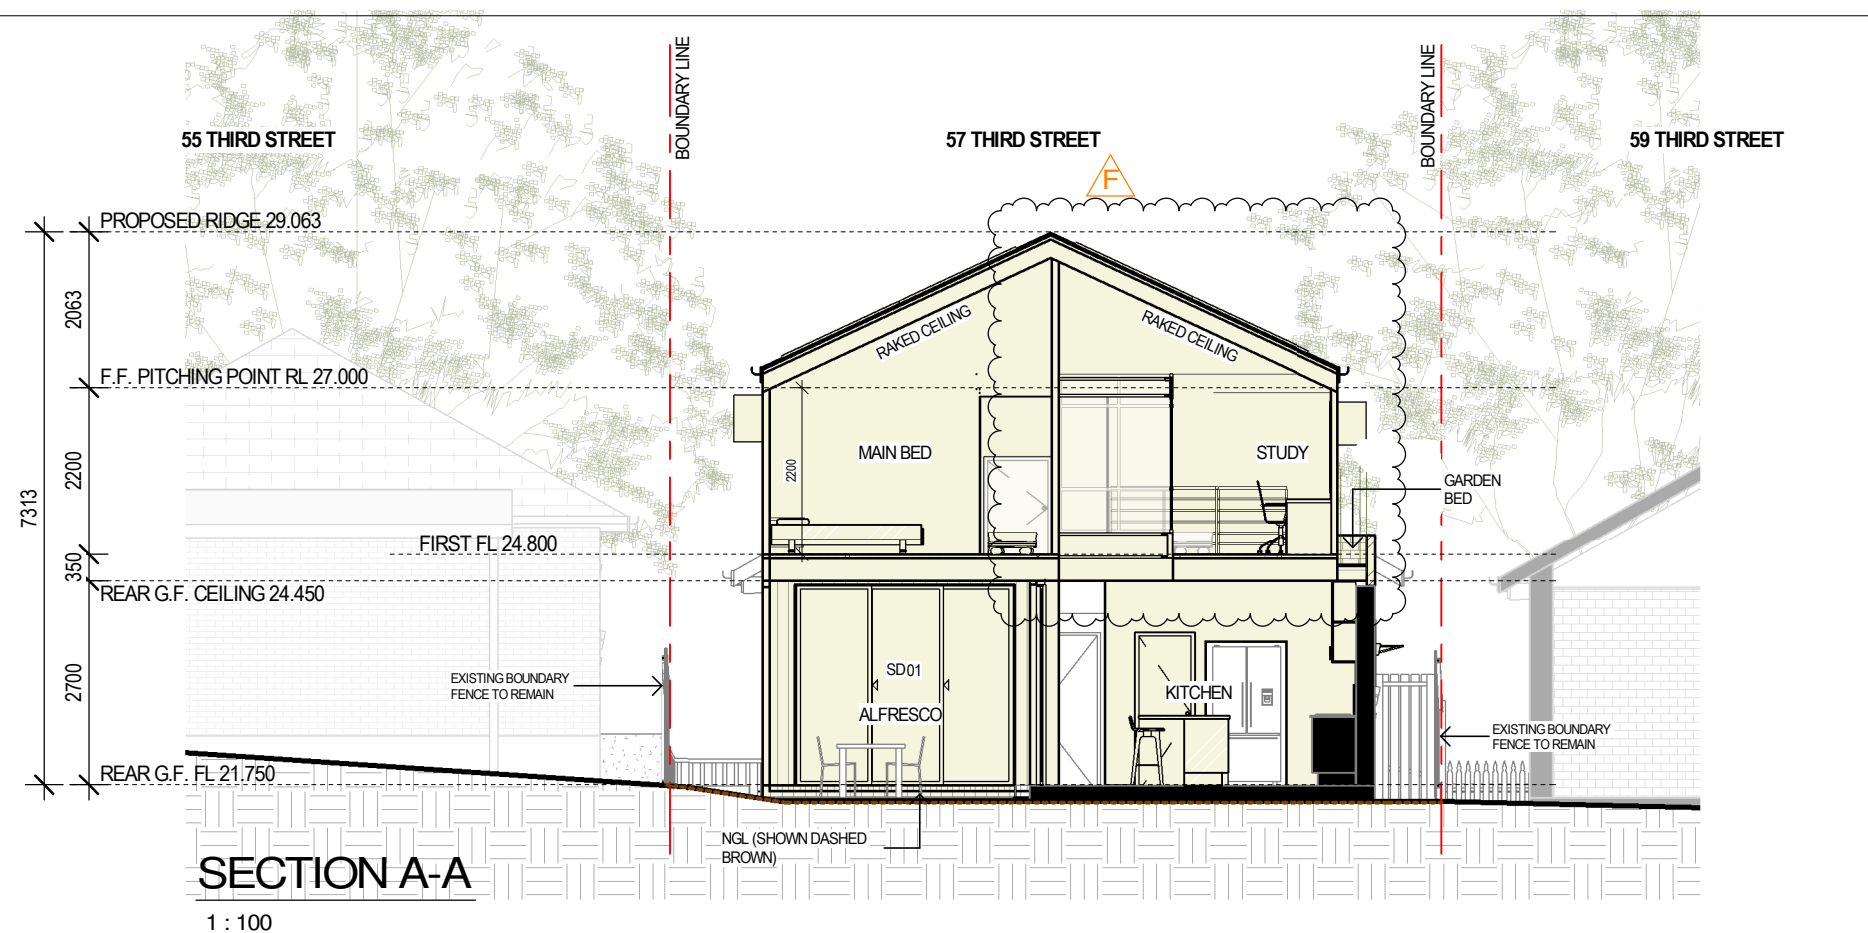

SECTIONS

SECTION B-B

1 : 100

ISSUE FOR SECTION 4.55 ONLY - NOT FOR CONSTRUCTION

Rev	Revision	By	Date
A	DA	BC	24-10-22
B	DA AMENDMENTS	BC	09-12-22
C	RFI	BC/CD	29-03-23
D	RFI - COLOUR AMENDMENT	BC/CD	31-03-23
E	SECTION 4.55	BC	20-10-23
F	PRIVACY SCREEN REINSTATED	BC	23-01-24
G	SECTION 4.55	BC	03-04-25

PRINTED: 3/04/2025 8:51:34 AM
LOCATION: L:\Client Jobs & Projects\A13,620 - 57 Third Street, Ashbury - Ben & Claire O'Donnell\01 - Architecturals & Documents\01 - Revit\A13,620 - 57 Third Street, Ashbury - Ben & Claire O'Donnell - [Section 4.55].rvt

GENERAL NOTES:

The information contained in this document is copyright of Design Plus Drafting and may not be used or reproduced for any other project or purpose without written permission.

All dimensions are in millimetres and frame to frame. All dimensions and levels may be inaccurate by +/- 100mm. Dimensions and levels to be verified on site by builder/consultant/supplier and any discrepancies to be reported for direction prior to commencement of any work.

Do not scale from drawings. Design Plus Drafting cannot guarantee the accuracy of content and format for copies of drawings issued electronically. Drawings are to be read in conjunction with all other contract and relevant documents.

The drawing shall not be used for construction unless labelled "For Construction" and authorized for issue. Construction is not to commence until approval is determined by relevant council.

All construction in accordance with all relevant building codes. All structural, mechanical & hydraulic details (if required) are to be prepared by a qualified engineer. Boundary setbacks to be confirmed by a qualified surveyor.

DB

DESIGN PLUS
DRAFTING

Suite C1 - 415 Illawarra Road, Marrickville, NSW 2204
Ph: (02) 9565 2265 www.designplusrdrafting.com.au

CLIENT:
BENJAMIN & CLAIRE O'DONNELL

ADDRESS:
57 THIRD STREET
ASHBURY
CANTERBURY-BANKSTOWN

DATE: 03-04-25
SCALE: 1 : 100 @ A3
PROJECT No: A13,620

ISSUE: G (Please discard all other plans)

SHEET NO:

A300