


PART DETAIL AND LEVEL PLAN

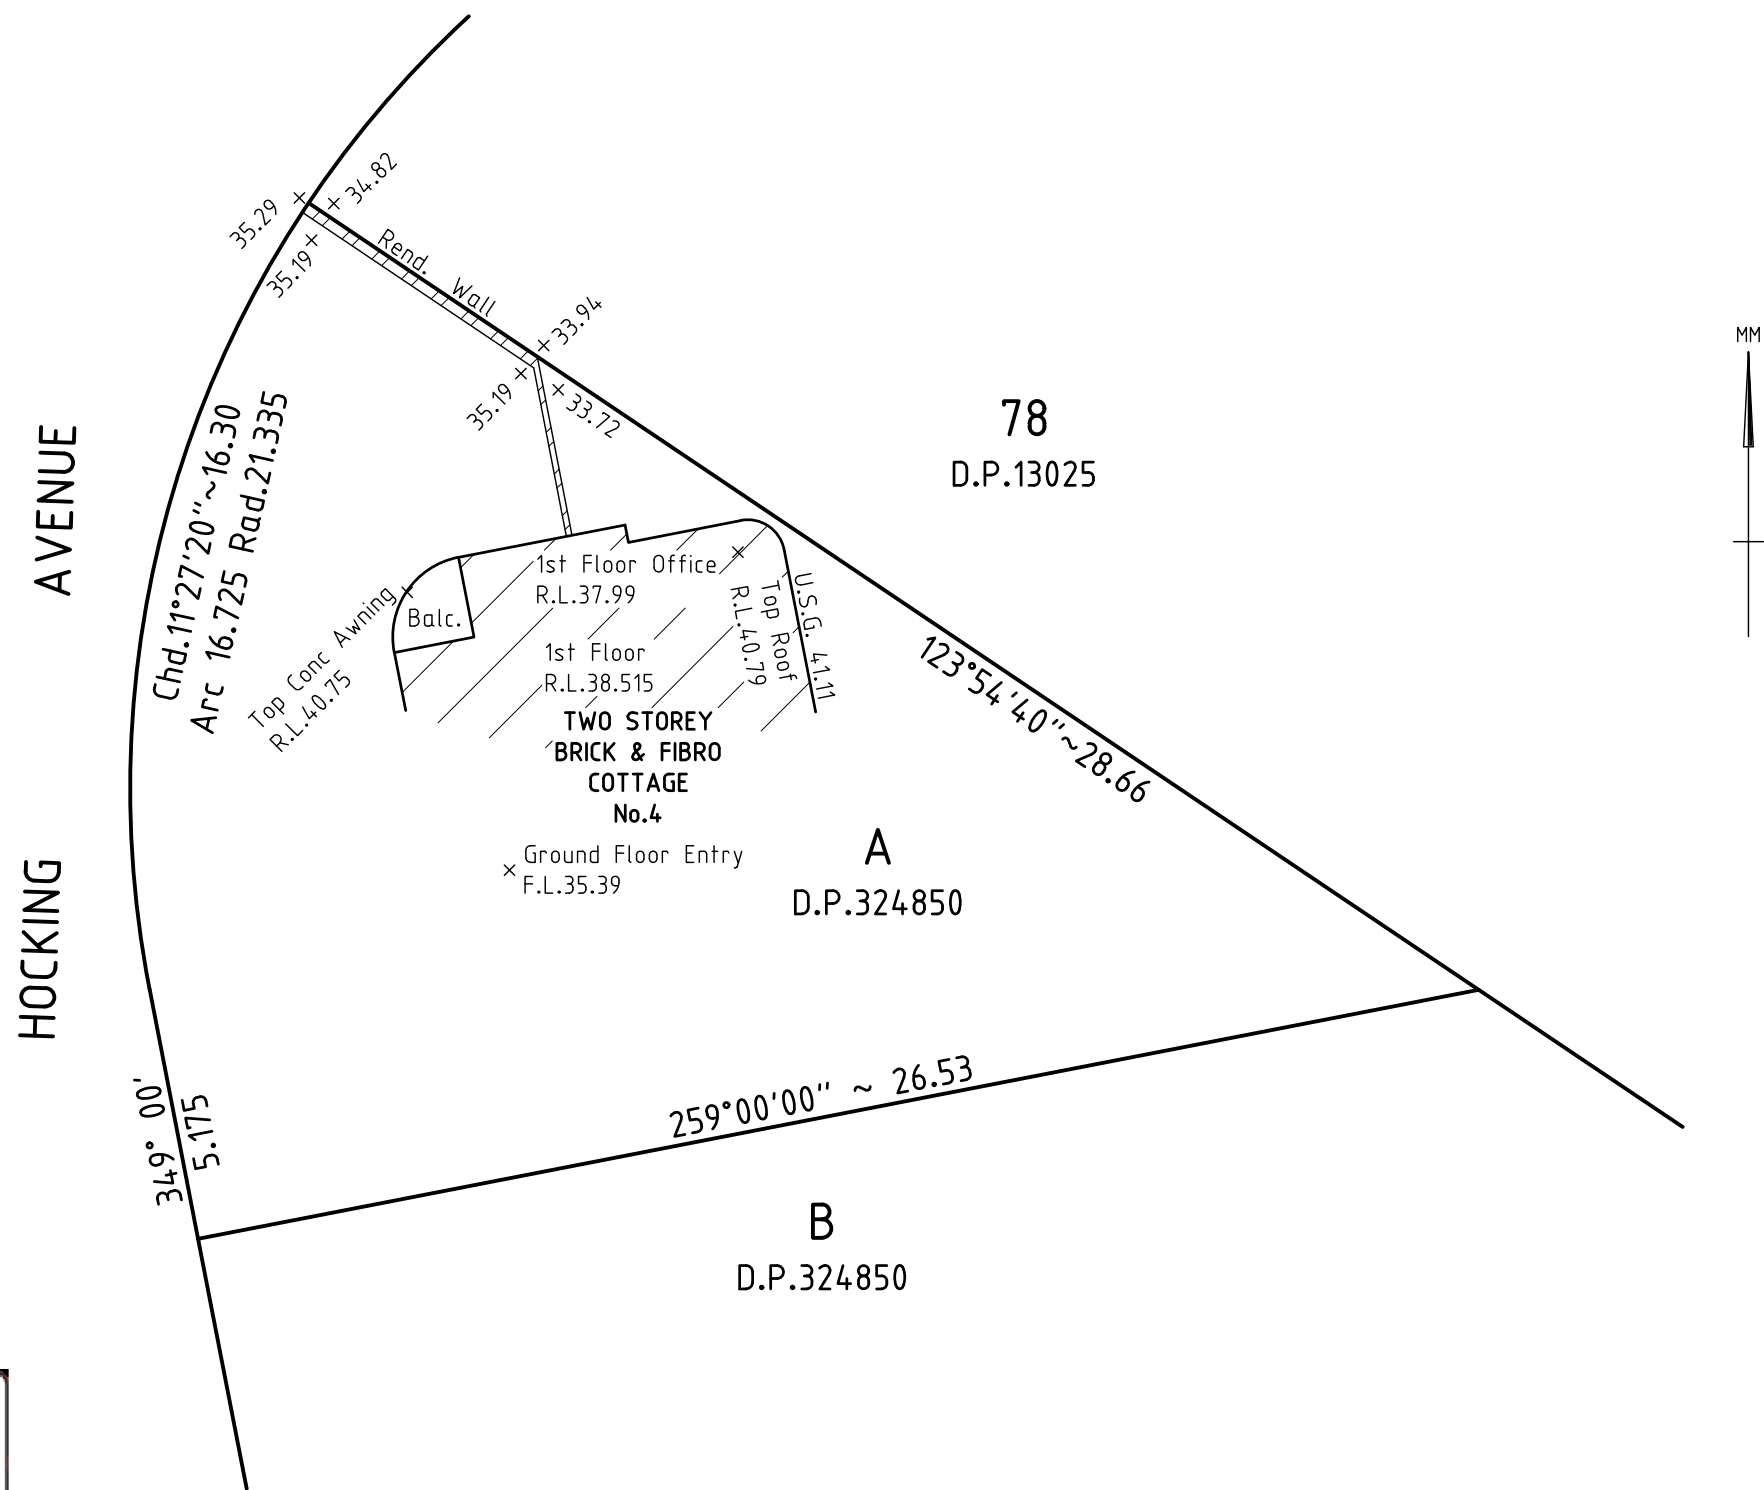

THIS DRAWING IS THE PROPERTY OF S.J. DIXON SURVEYORS PTY LTD AND SHOULD NOT BE REPRODUCED IN PART OR WHOLE WITHOUT THE WRITTEN PERMISSION OF THE COMPANY.
RELATIONSHIP OF IMPROVEMENTS TO BOUNDARIES IS DIAGRAMMATIC ONLY
DO NOT SCALE OFF THIS DRAWING, WHERE OFFSETS ARE CRITICAL. THEY SHOULD BE DETERMINED BY A FURTHER SURVEY.
SERVICES SHOWN HEREON HAVE BEEN DETERMINED BY VISUAL EVIDENCE ONLY. PRIOR TO ANY DEMOLITION OR CONSTRUCTION ON THE SITE, THE RELEVANT AUTHORITY SHOULD BE CONTACTED TO ESTABLISH DETAILED LOCATION AND DEPTH.

CAD FILE:C:\LandProjectsR2\DETAIL\dwg\51991 DWG

SCALE 1:150
DATUM : AHD71
ORIGIN :EXIST PLAN
SURVEYED :SW/RL
DRAWN :AM
DATE:17/10/2018

REVISION No.	DATE

S.J. DIXON SURVEYORS PTY LTD
SUITE 16, 2ND FLOOR
17 SURF ROAD
CRONULLA, 2230
P.O. BOX 59 CRONULLA,
DX21108 CRONULLA
Tel: (02) 9523 3586
Fax: (02) 9523 0409
Email: dixonssurvey@bigpond.com

TITLE DESCRIPTION
LOT A D.P.324850

L.G.A. CANTERBURY-
BANKSTOWN

4 HOCKING AVENUE

EARLWOOD

REFERENCE No. 51991

SHEET
1 of 1