


01 SHADOW DIAGRAM - 21 JUNE 9 AM
SCALE 1:400 @ A3

LEGEND

- PROPOSED SHADOWS
- EXISTING SHADOWS

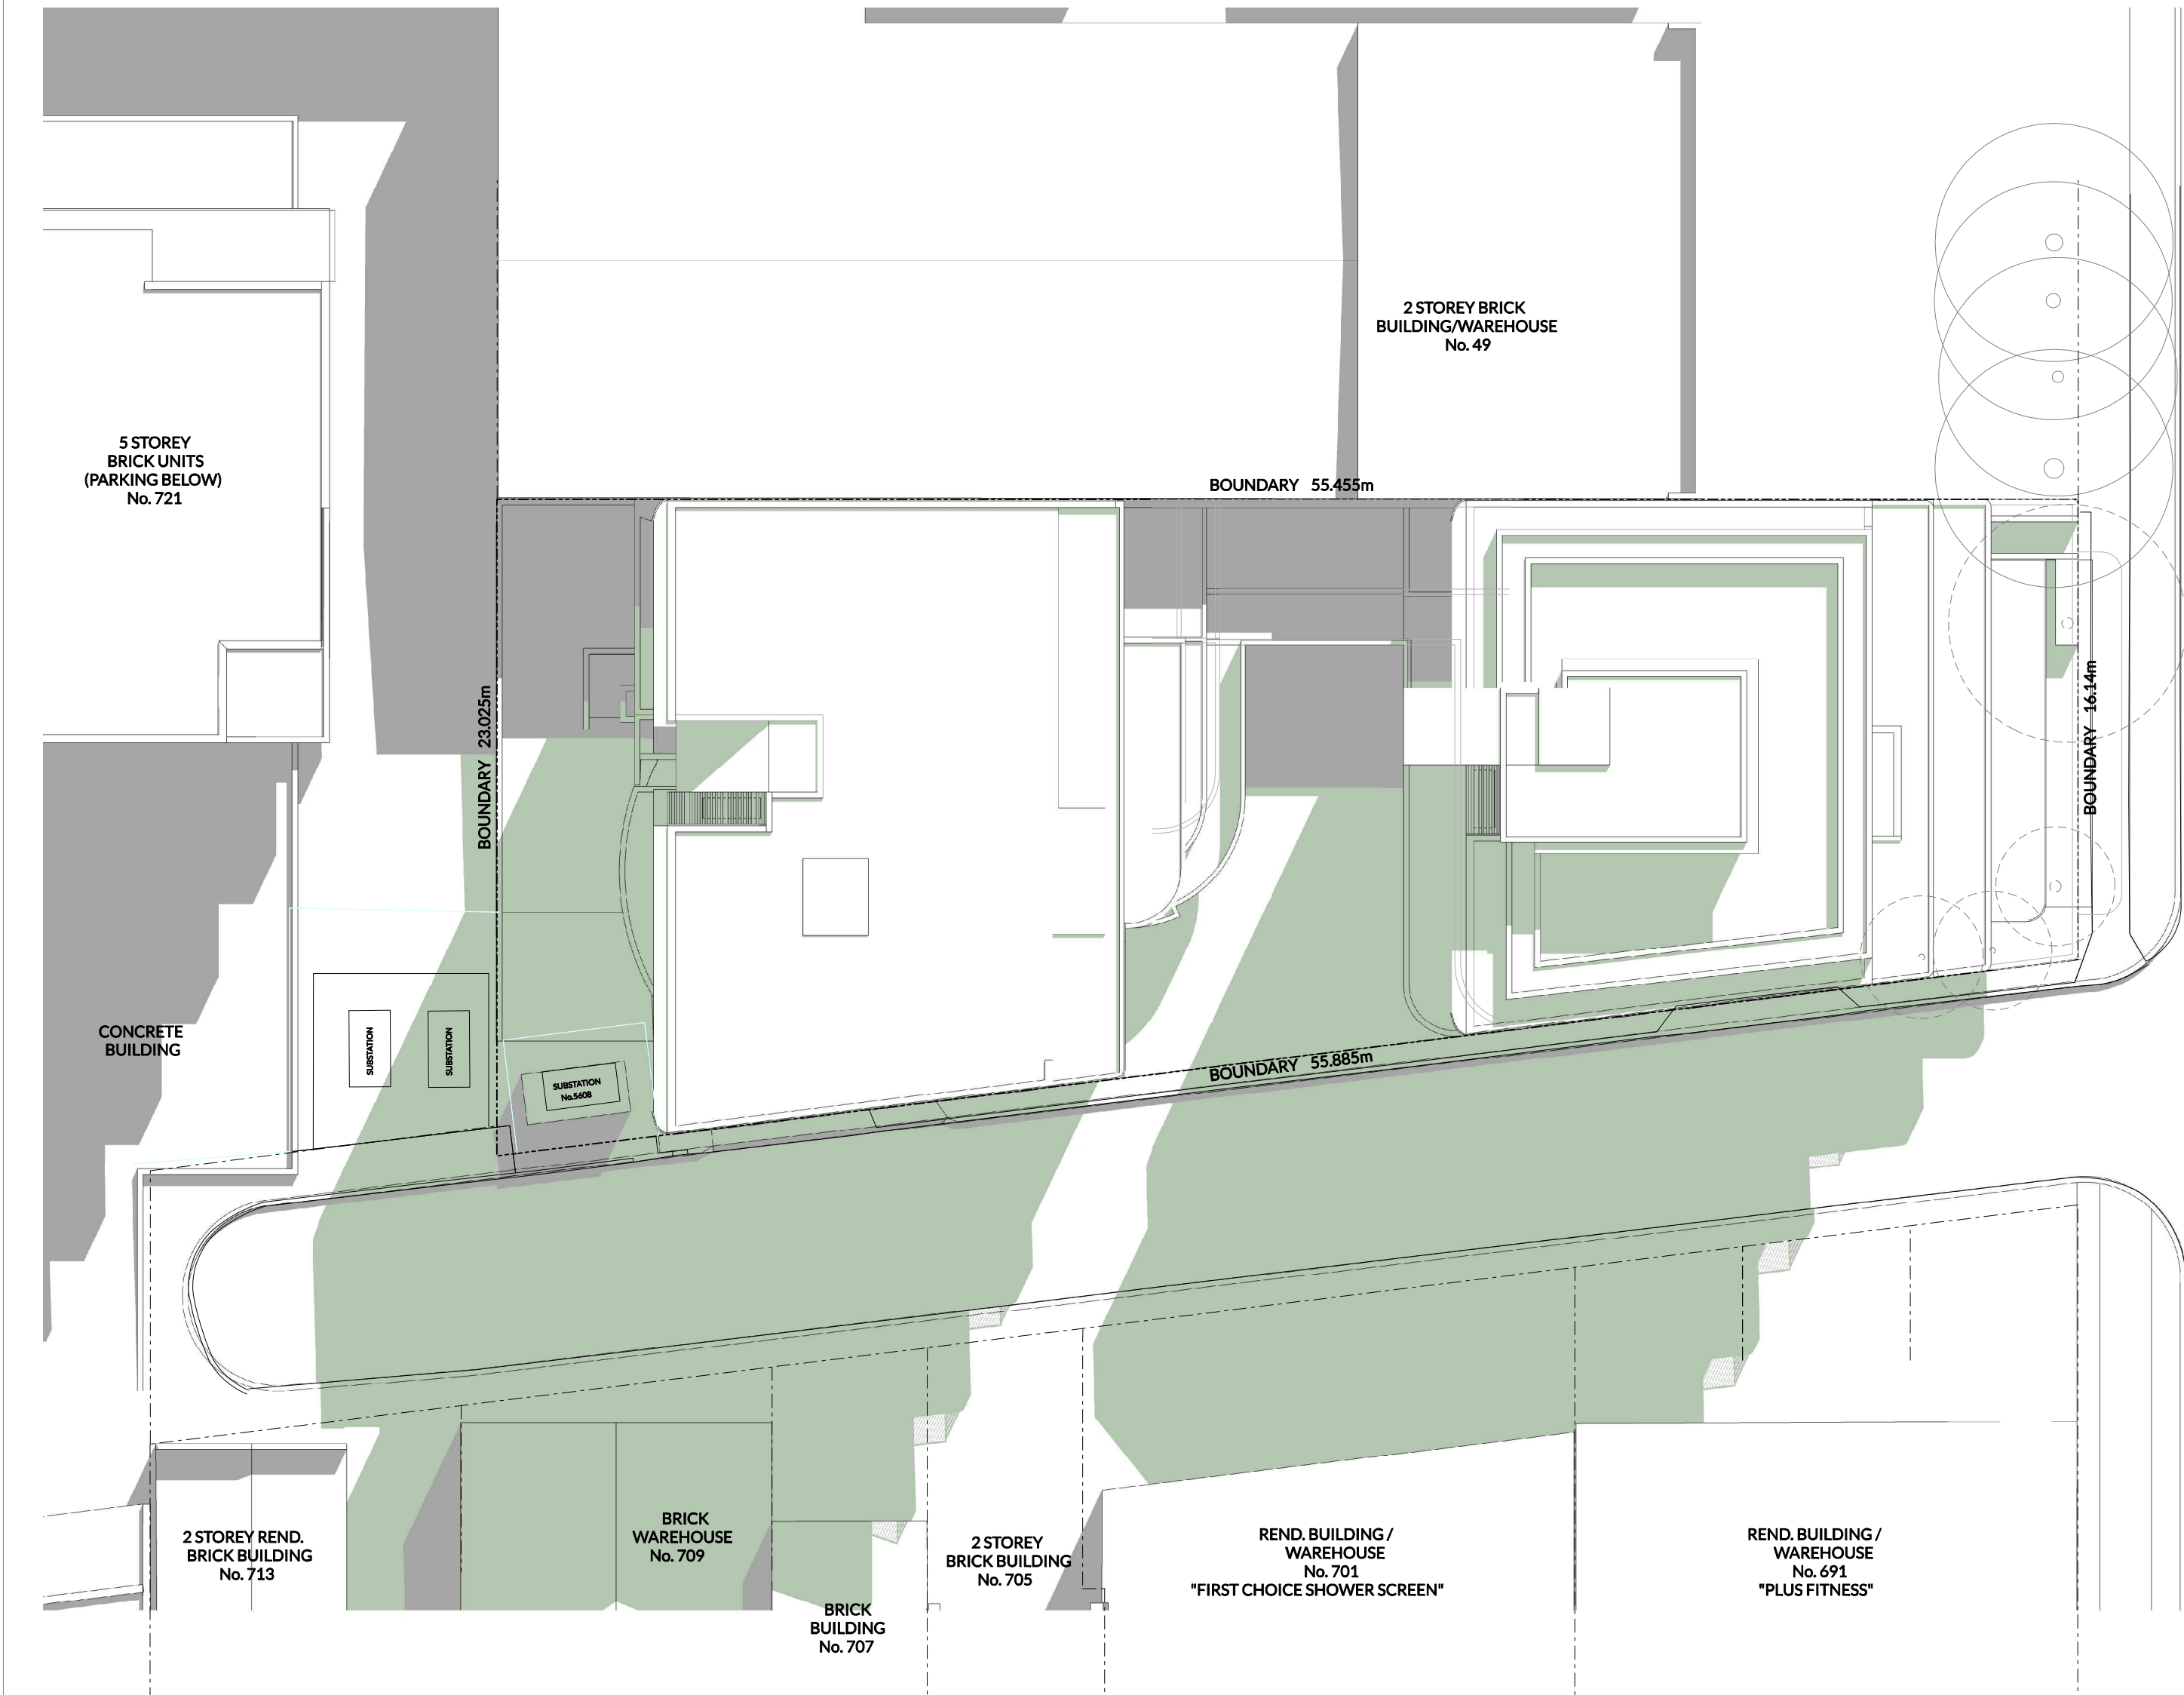

01 SHADOW DIAGRAM - 21 JUNE 12 PM
SCALE 1:400 @ A3




02 SHADOW DIAGRAM - 21 JUNE 3 PM
SCALE 1:400 @ A3


LEGEND

PROPOSED SHADOWS

EXISTING SHADOWS

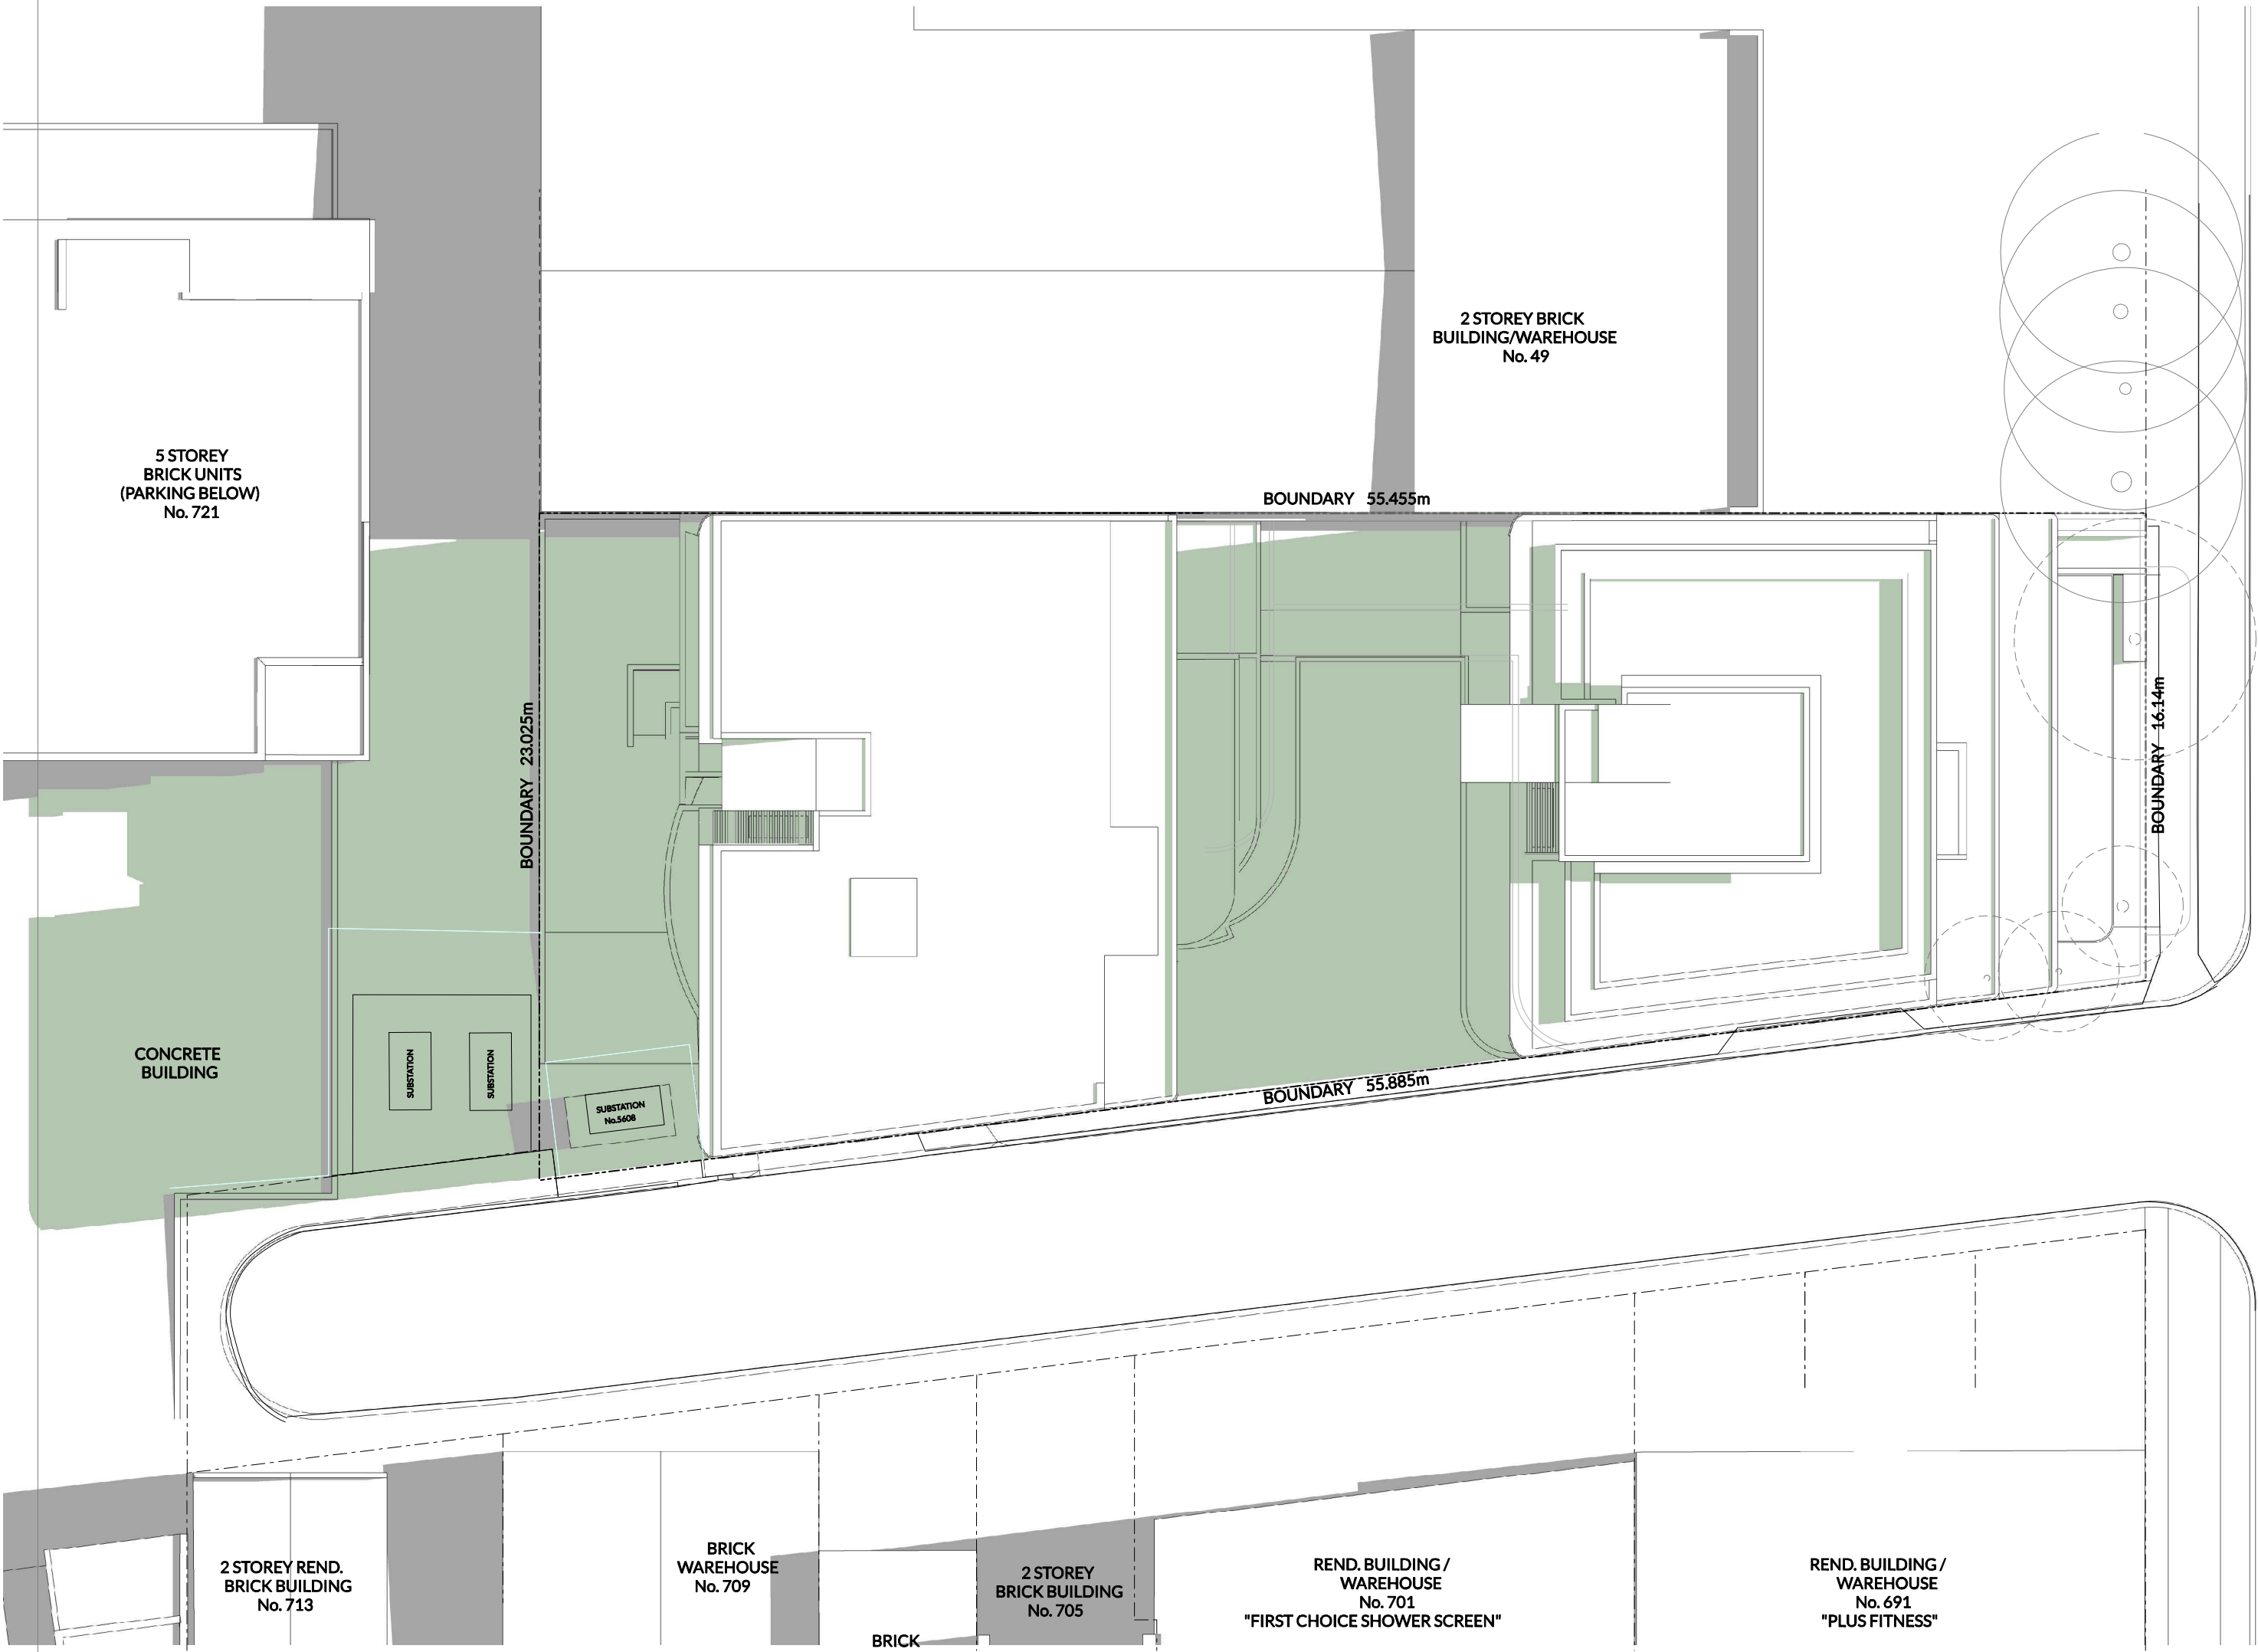

01 SHADOW DIAGRAM - 21 SEPT 9 AM
SCALE 1:400 @ A3

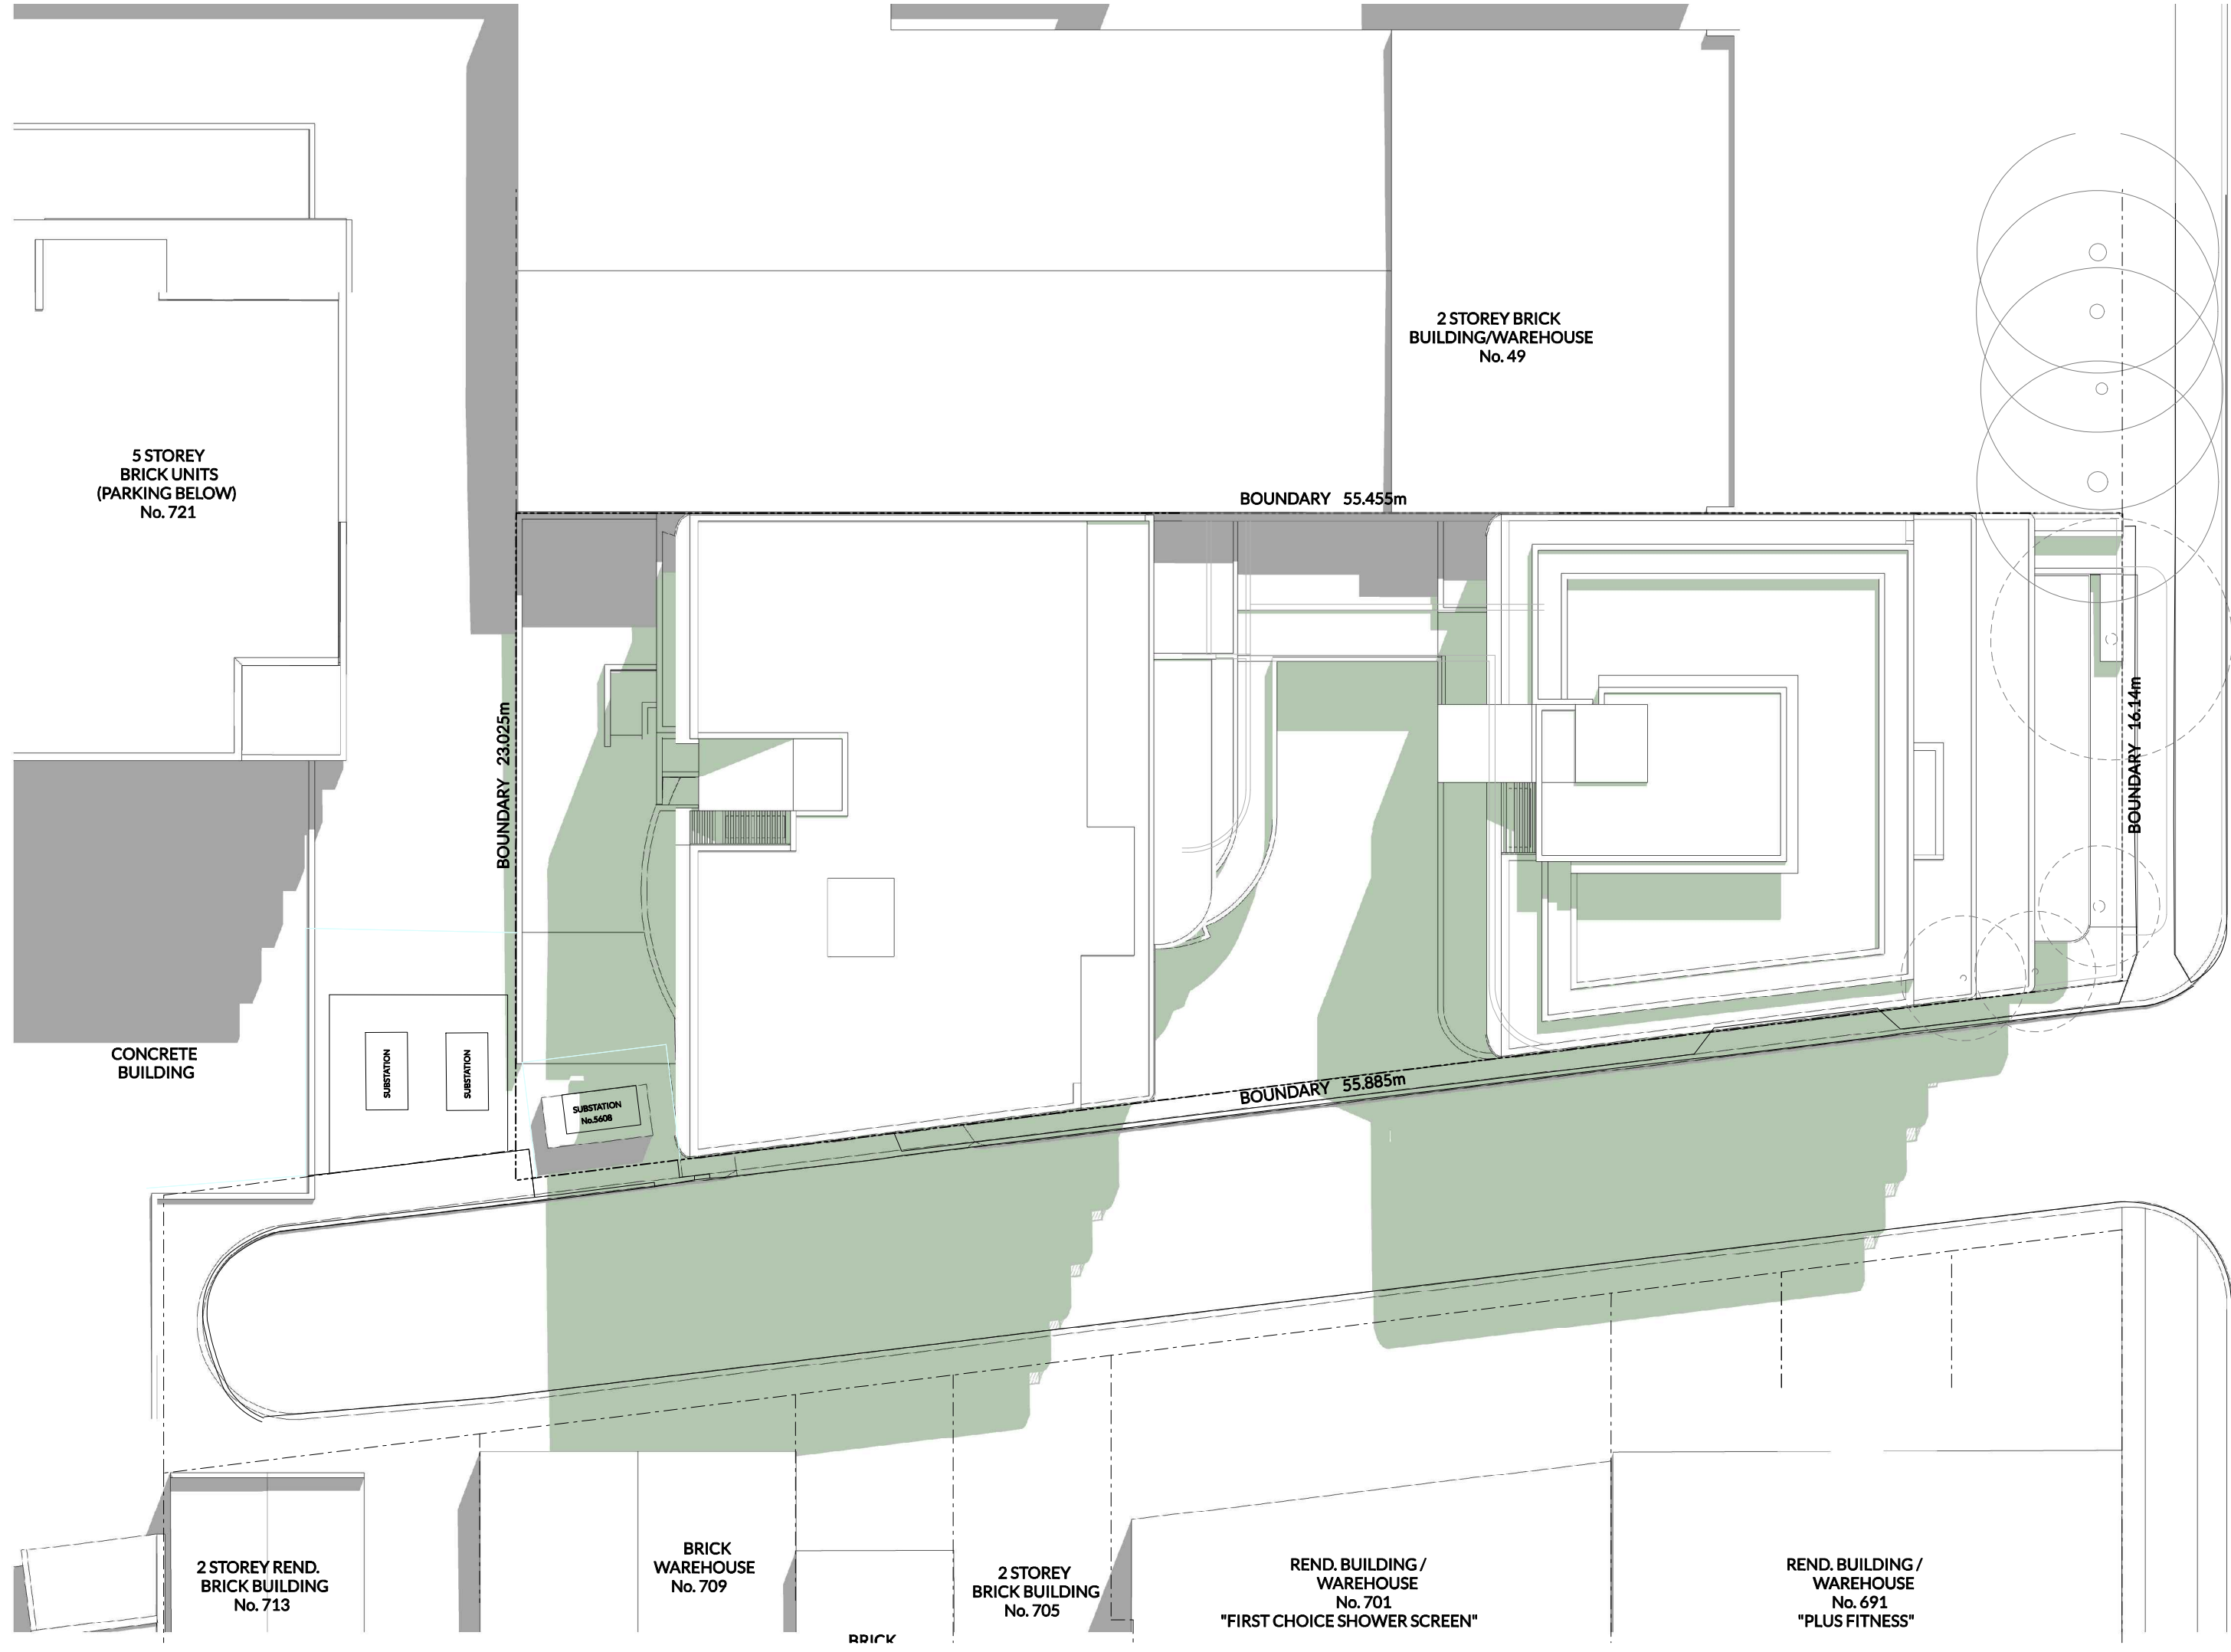


02 SHADOW DIAGRAM - 21 SEPT 12 PM
SCALE 1:400 @ A3

LEGEND

PROPOSED SHADOWS

EXISTING SHADOWS

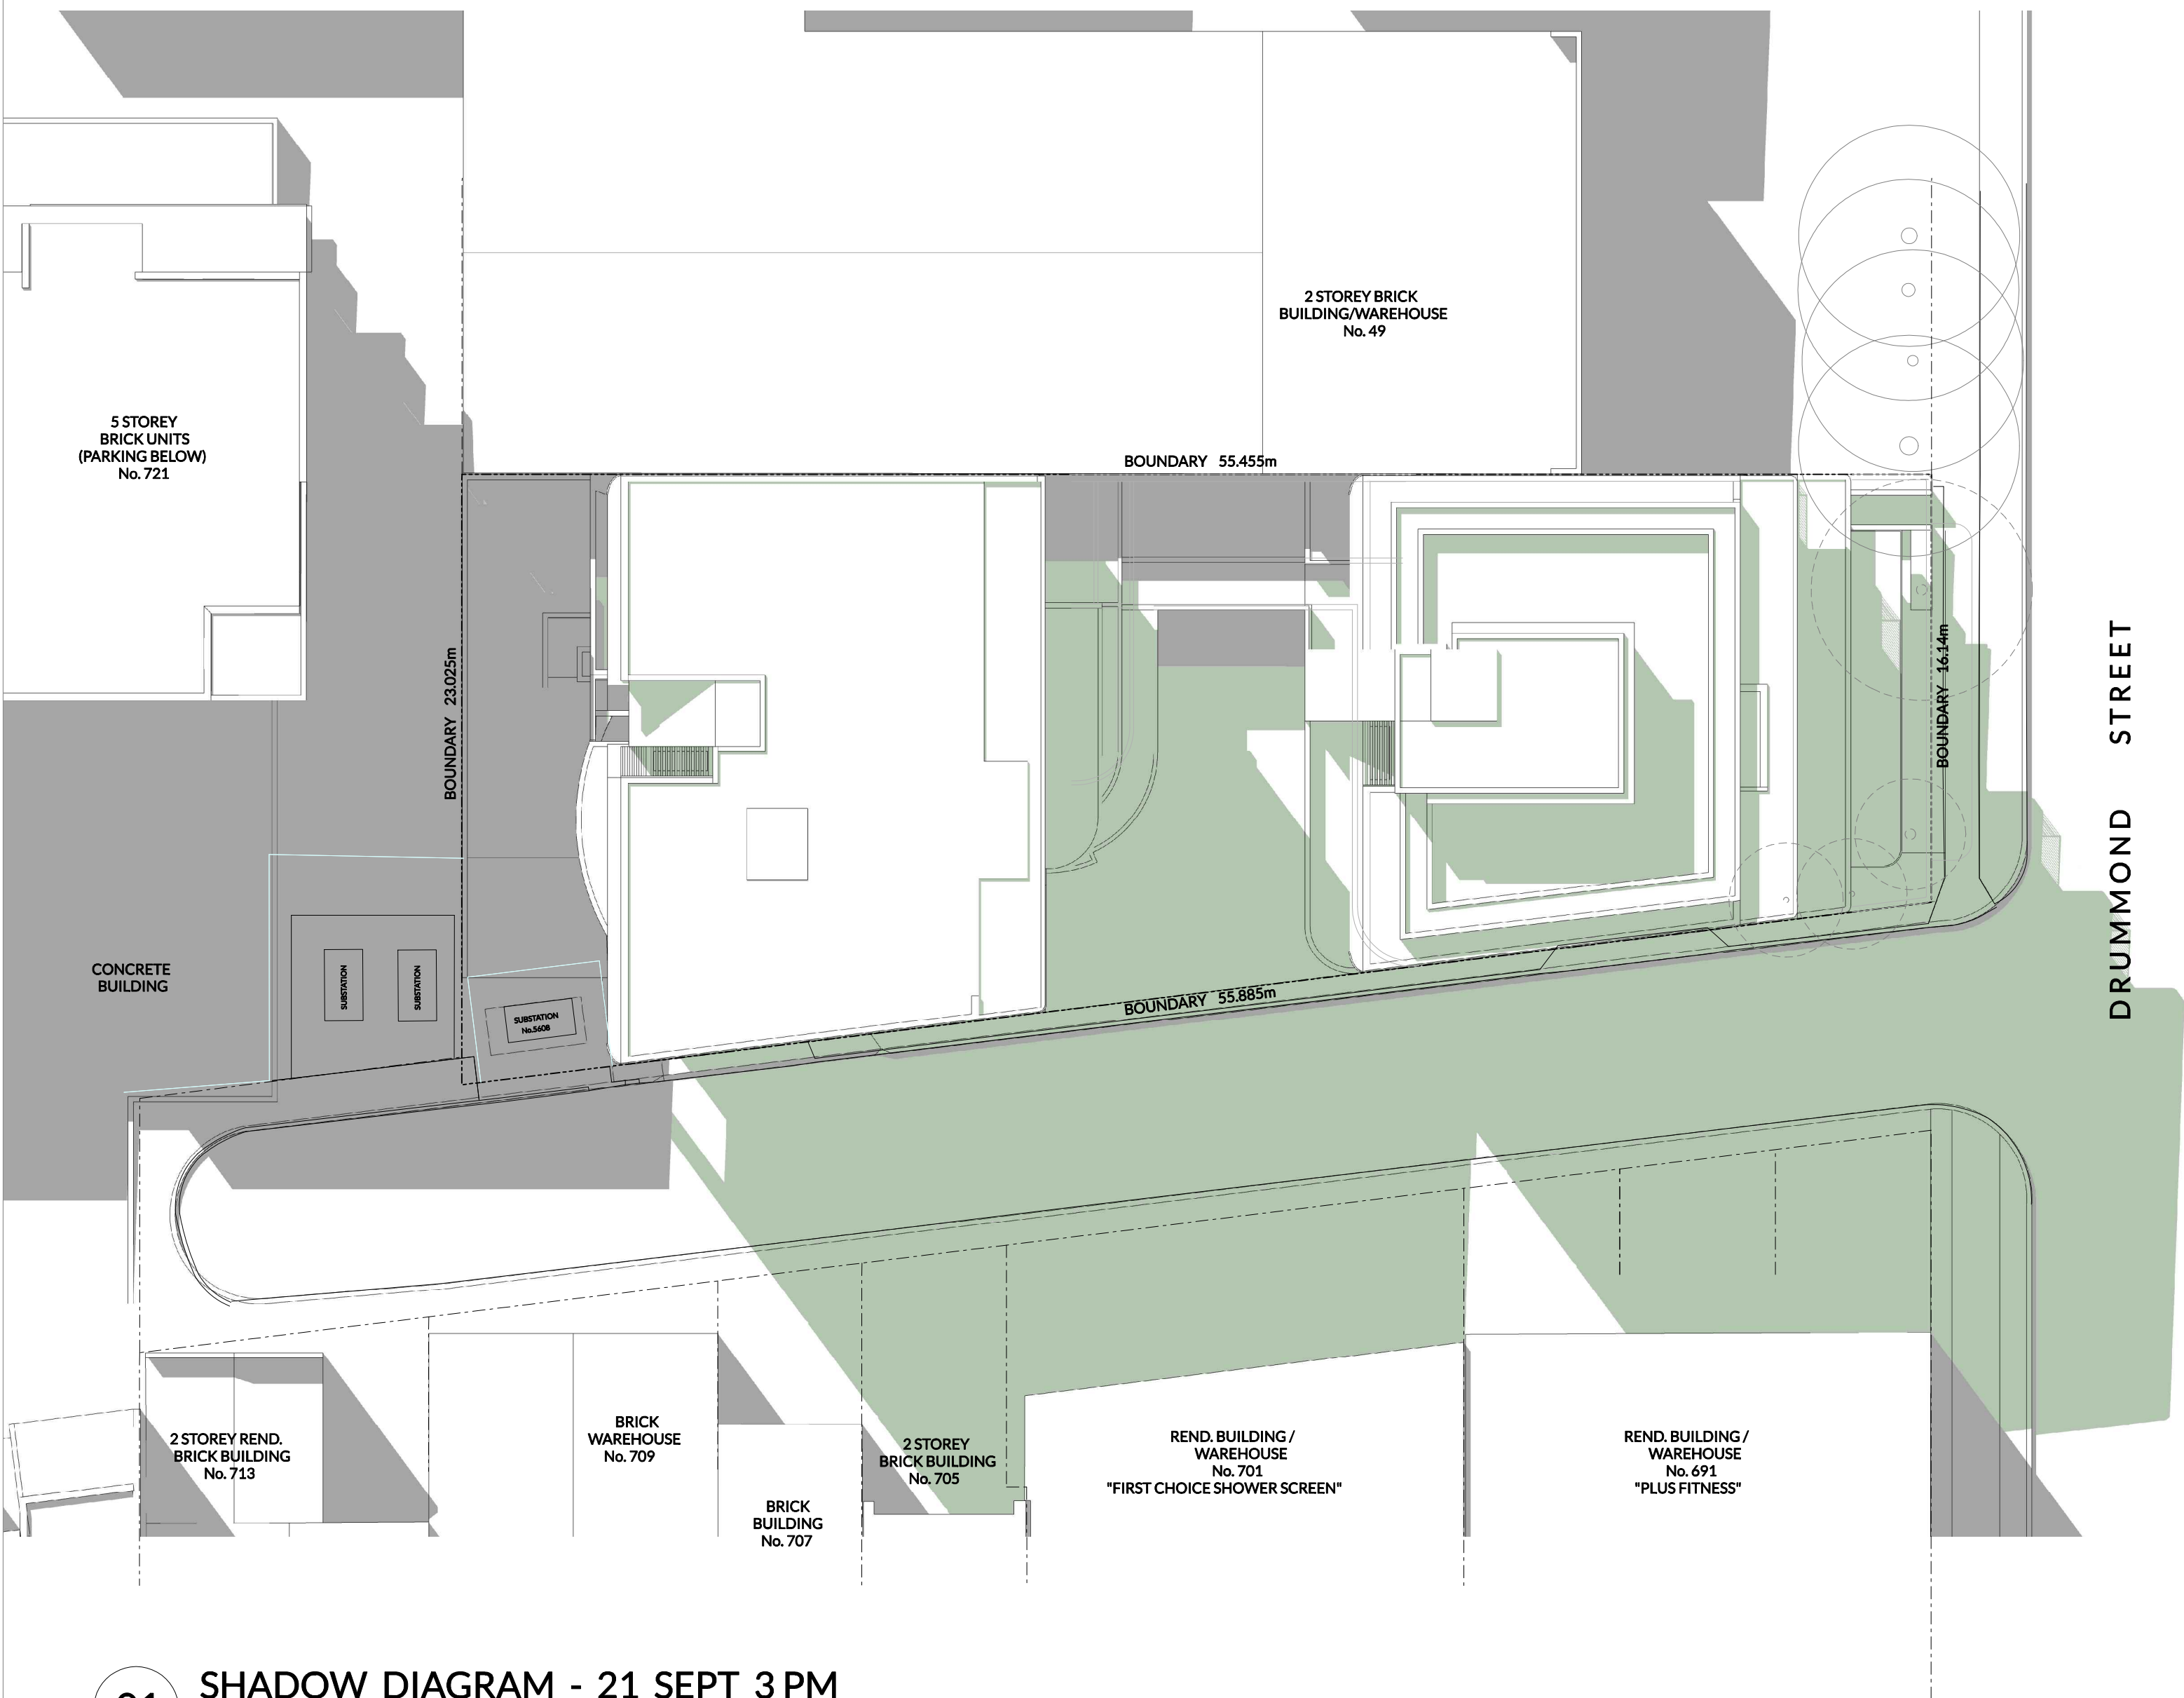

01 SHADOW DIAGRAM - 21 SEPT 3 PM
SCALE 1:400 @ A3

LEGEND

- PROPOSED SHADOWS
- EXISTING SHADOWS