

1

NN - NEIGHBOUR NOTIFICATION A4


1 : 300




EXISTING GRANNY FLAT & PROPOSED BBQ AREA



EXISTING HOUSE & PROPOSED ACCESSIBILITY RAMP

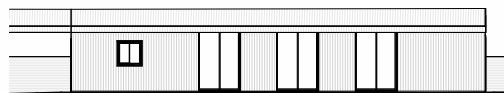

EXISTING GARAGE

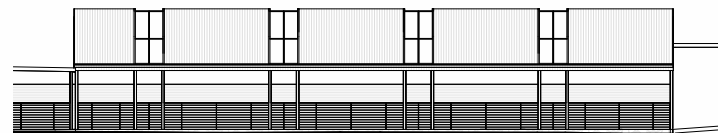

PROPOSED OUTDOOR AREA

CONSTRUCT
DESIGN & BUILDING GROUP

NOTE:
* Architectural documents are to be read in conjunction with relevant structural, fire service, mechanical, hydraulic, electrical, civil and landscaping documents.
* Do not scale drawings. Use figured dimensions only. Inform Architect of any conflict between site conditions and documents. Contractor to verify all dimensions on site before commencing work.
* Any extra work entailed hereafter must be claimed and approved obtained before proceeding otherwise no extra will be allowed for.
* All materials, appliances, fittings and finishes are to be installed in accordance with the manufacturer's recommendations and in compliance with the relevant Codes & Standards by Building Surveyor.
* These drawings are not to be used for construction unless drawings are stamped and endorsed by Building Surveyor.
* These documents may only be used for the purposes for which was commissioned and in accordance with the Terms of Engagement.

No.	Description	Date
A	INITIAL DESIGN	24.10.24
B	COUNCIL SUBMISSION	29.01.25
C	TO CONSULTANTS	19.02.25
D	COUNCIL SUBMISSION	03.04.25

COUNCIL AREA: BANKSTOWN/CANTERBURY COUNCIL
DRAWN BY: AA
CHECKED BY: AA
CLIENT: MWA
DRAWING TITLE: NEIGHBOUR NOTIFICATION A4

SITE ADDRESS:
LOT: 46
ISSUED FOR:
PROJECT TYPE:
SCALE: 1 : 300

DP:
Issued for DA
DEVELOPMENT TYPE
DATE: 2024

REV: D SHEET NO: NNA4

PROJECT NO: 24-021

4/3/2025 11:42:29 AM