



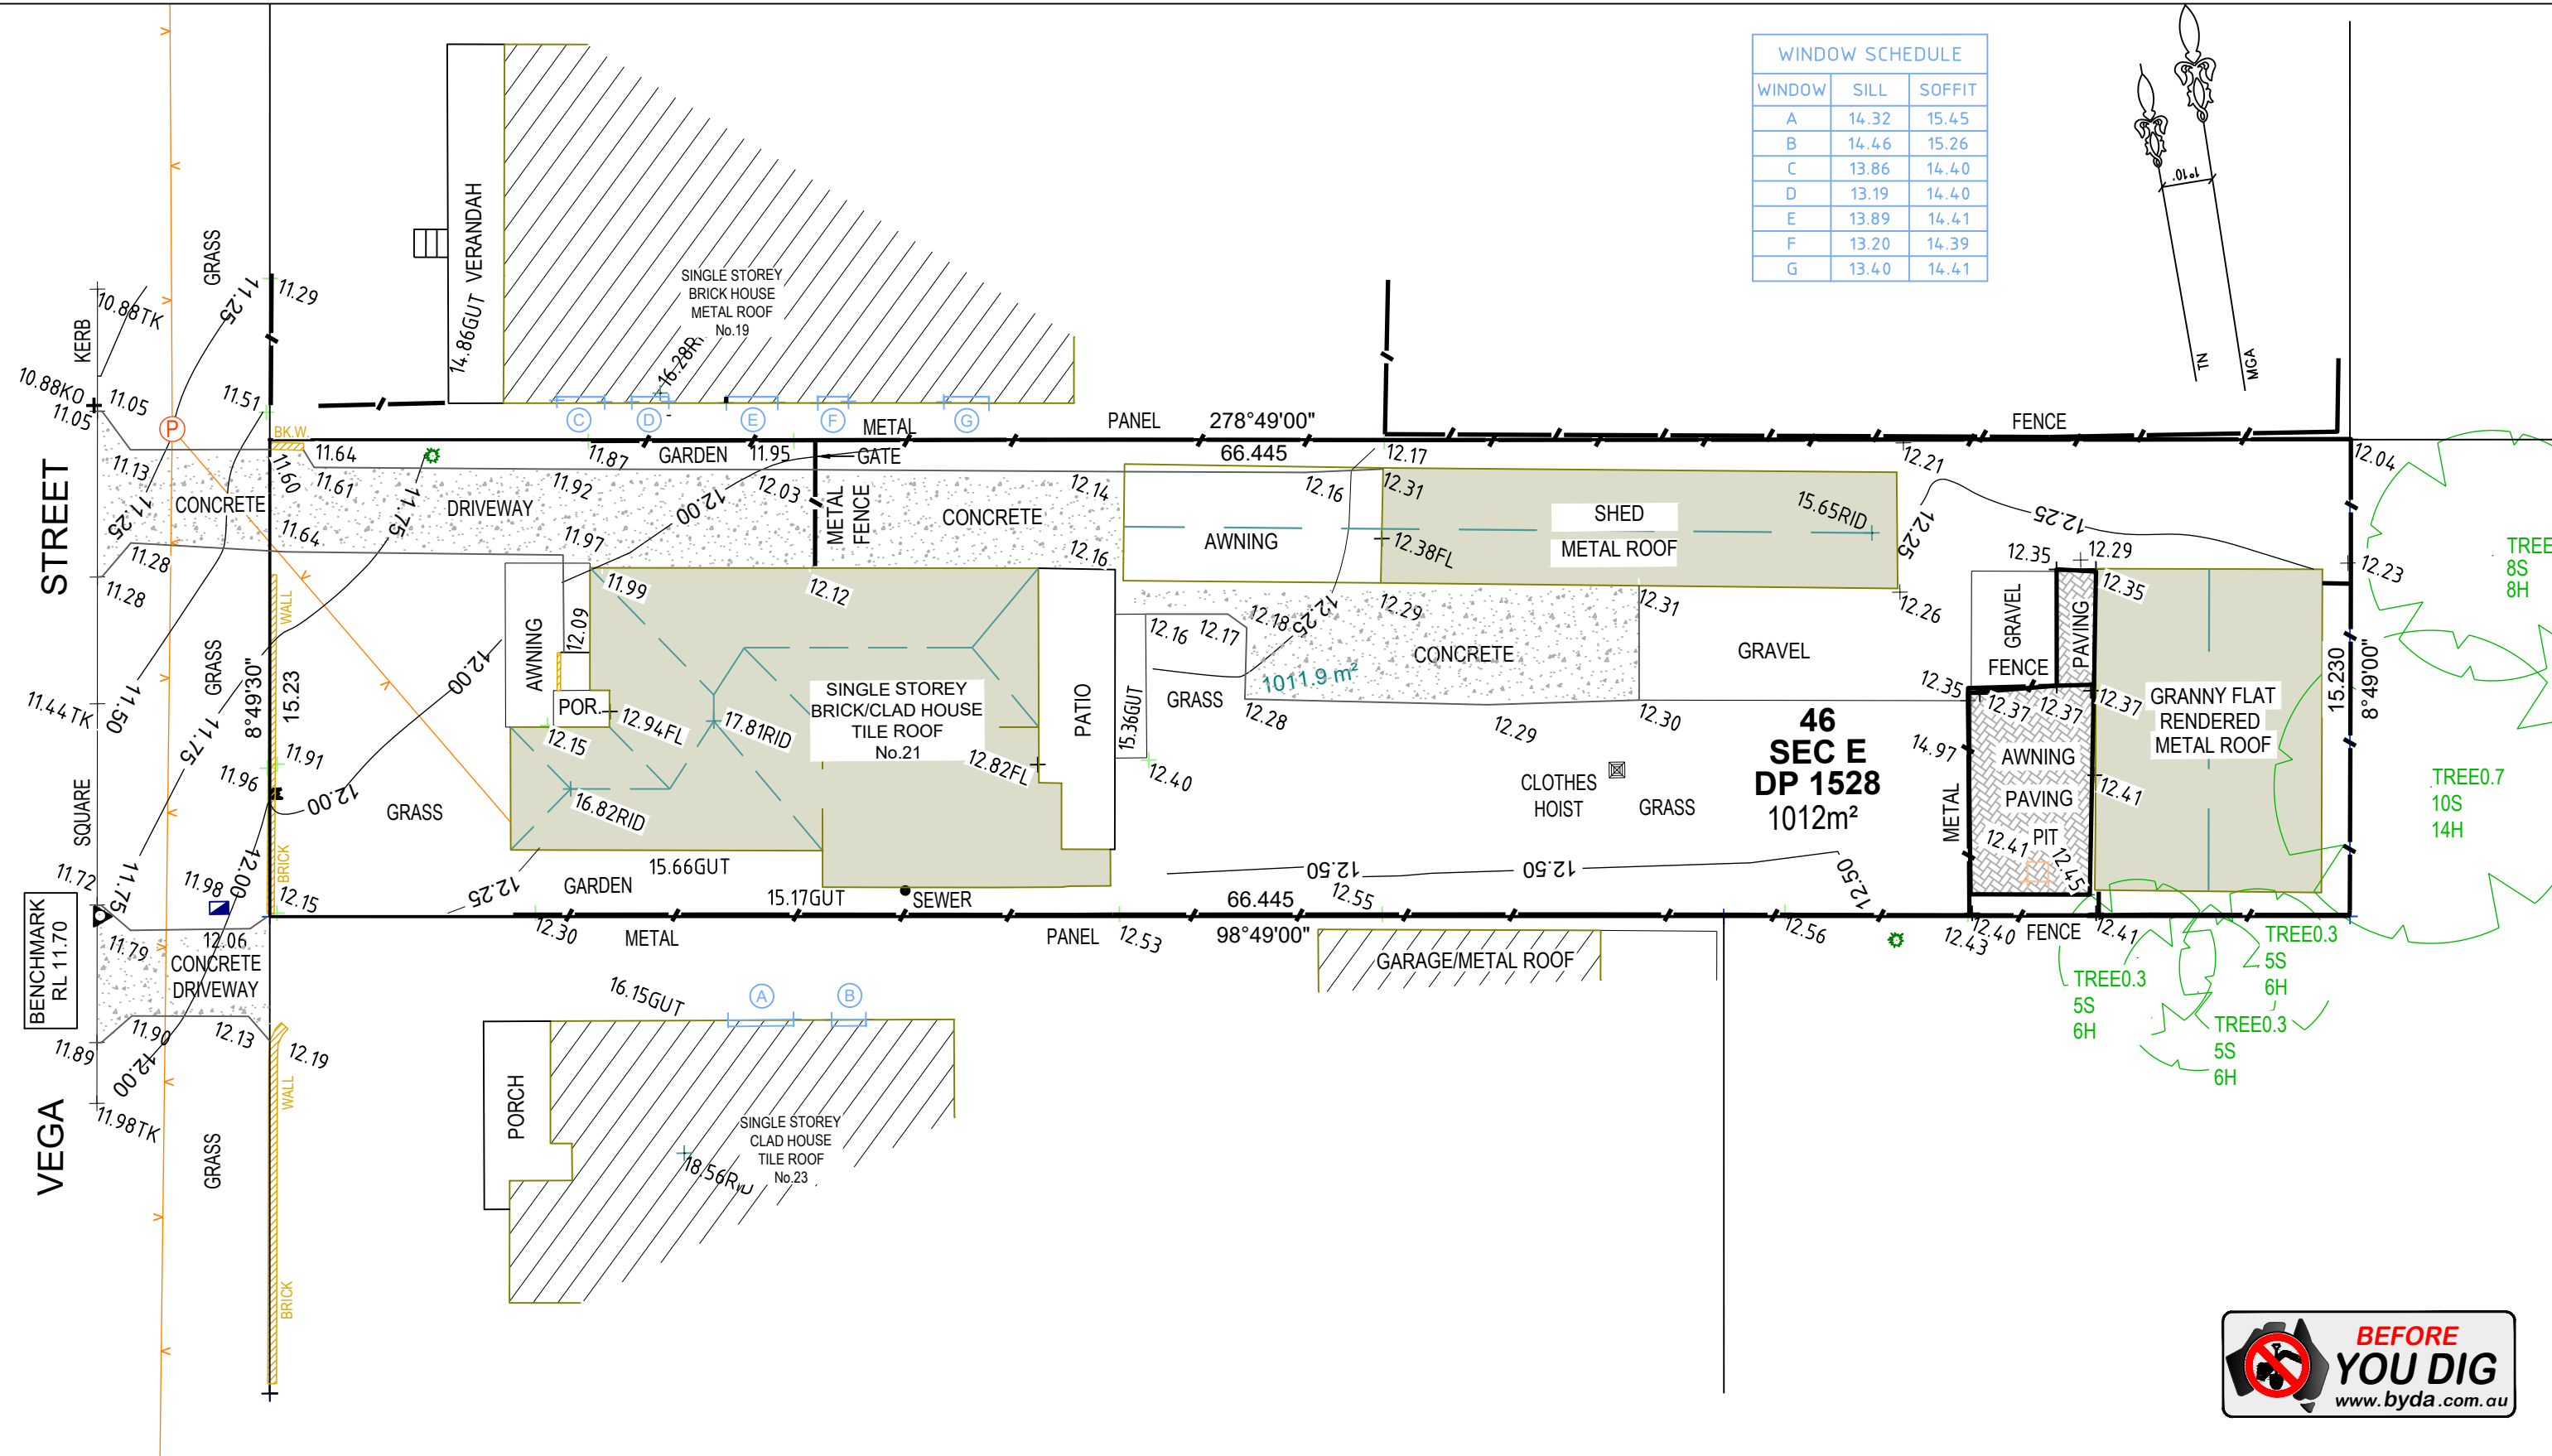

WINDOW SCHEDULE		
WINDOW	SILL	SOFFIT
A	14.32	15.45
B	14.46	15.26
C	13.86	14.40
D	13.19	14.40
E	13.89	14.41
F	13.20	14.39
G	13.40	14.41

THIS DRAWING AND THE DESIGN SHOWN HEREON IS THE PROPERTY OF ENSURE CONSULTING PTY LTD AND SHALL NOT BE COPIED NOR REPRODUCED IN PART OR IN WHOLE IN ANY FORM WITHOUT THE WRITTEN PERMISSION OF ENSURE CONSULTING PTY LTD, NSW, AUSTRALIA, AND SHALL BE USED ONLY BY THE CLIENT OF ENSURE CONSULTING PTY LTD FOR THE PROJECT FOR WHICH IT WAS PROVIDED.

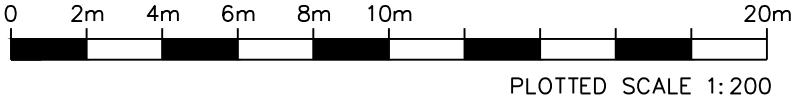

				DRAWN: E.N.		A3		Ensure Consulting Pty Ltd ABN: 20 624 253 032 Unit 8, 10-12 Sylvester Avenue, Unanderra NSW 2526 Australia Po Box 283, Unanderra NSW 2526 Tel: 02 4210 4143 Email: office@ensureco.com.au	REGISTERED SURVEYOR Ziemowit Tomasz Wierchowski No 8651			DATE: 01/04/2025		SHEET 0082-SHEET 1		A				
				CHECKED: J.E.					PLAN SHOWING LEVELS, DETAILS AND CONTOURS OVER LOT 46 SEC E DP 1528			DRAWING No:								
				DATUM: A.H.D.																
				ORIGIN OF LEVELS: CORSNET GNSS																
				CONTOUR INTERVAL: 0.25m																
				SCALE: 1:200																