



NORTHERN ELEVATION
1 : 100

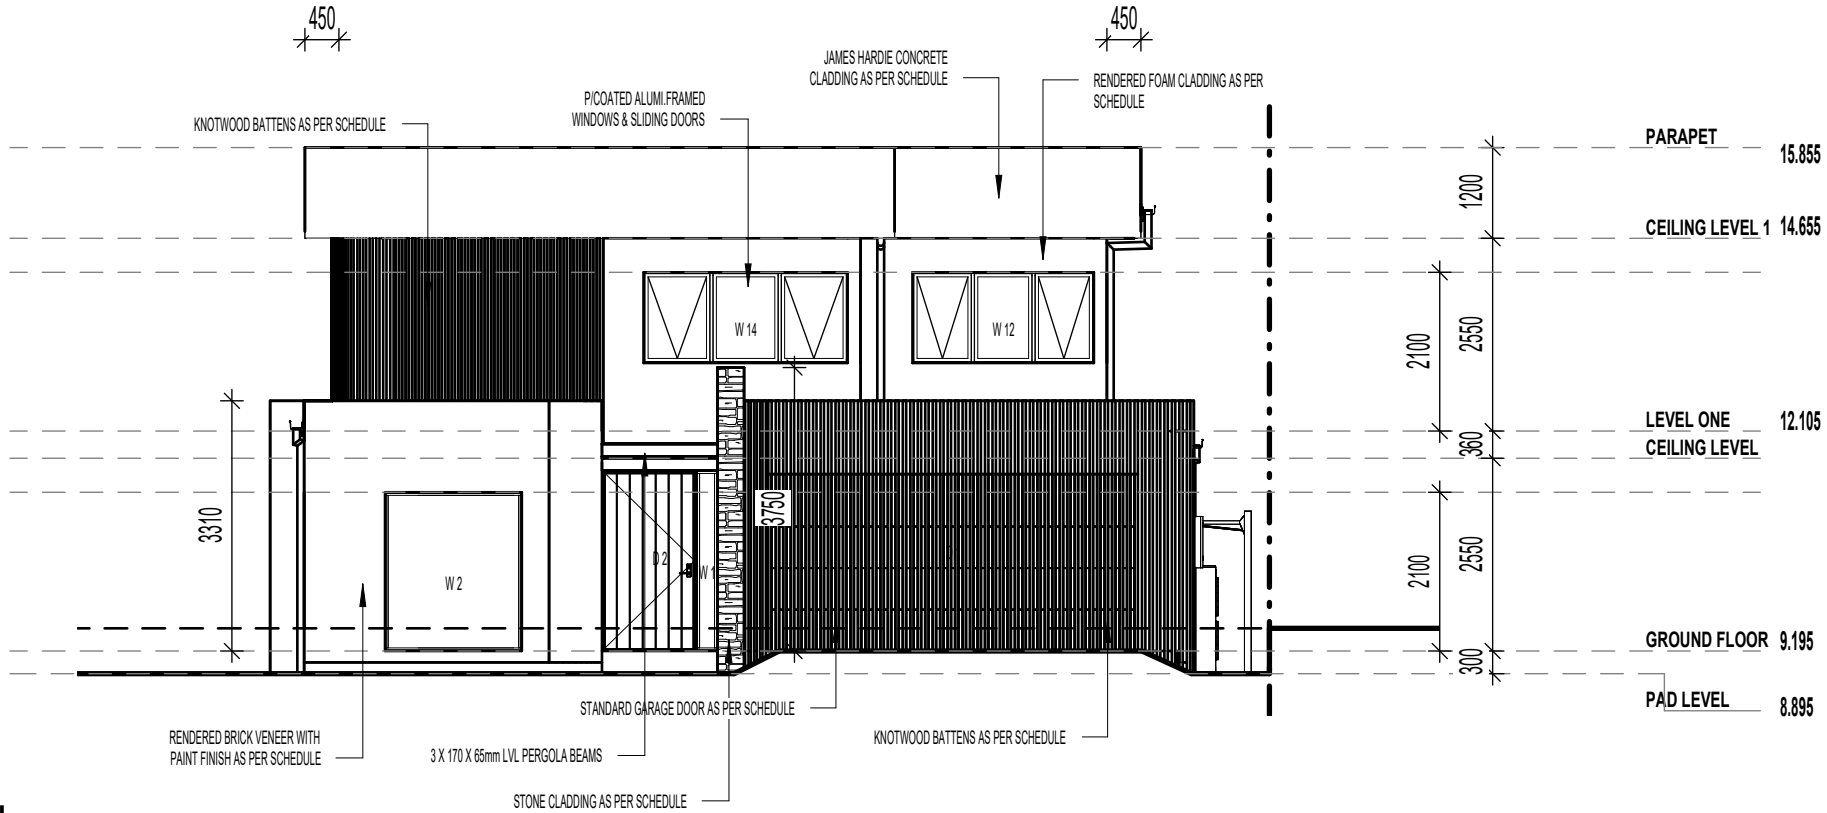

EASTERN ELEVATION
1 : 100

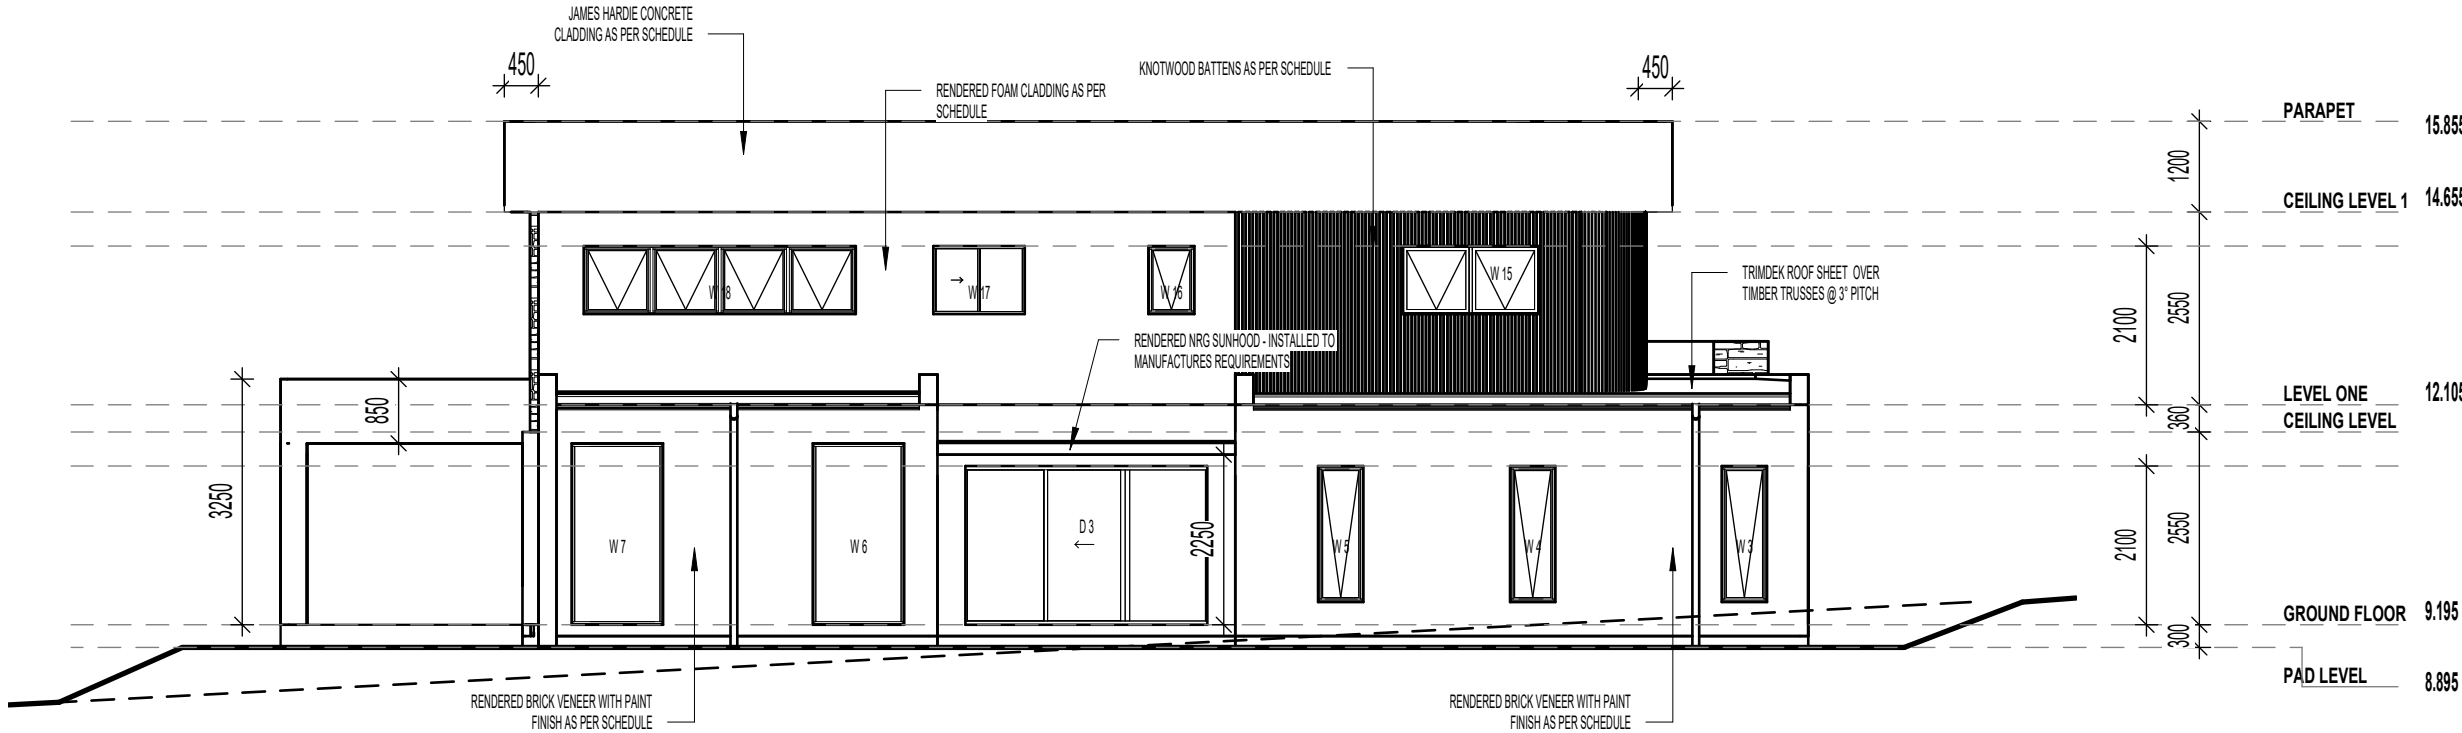

SIGNATURES

OWNER	DATE
OWNER	DATE
BUILDER	DATE

© COPYRIGHT-THIS DRAWING REMAINS THE PROPERTY OF G.J GARDNER HOMES & IS PROVIDED FOR THE USE AS DESCRIBED & MAY NOT BE USED OR REPRODUCED IN WHOLE OR IN PART WITH OUT THE WRITTEN PERMISSION. ANY LANDSCAPING (WHEN SHOWN) ARE FOR ILLUSTRATIVE PURPOSES ONLY AND DO NOT FORM PART OF ANY CONTRACT

G.J. Gardner.

HOMES

G.J. GARDNER TAREE

I & C Homes Pty Ltd

A.B.N: 20 615 605 920 License: 309023C

63 Muldoon Street, Taree NSW, 2430

P: (02) 6500 4656 W: www.gjgardner.com.au

E: taree@gjgardner.com.au

CASTAWAY 335

PALM SPRINGS

© COPYRIGHT EXCLUSIVE
TO G.J.GARDNER HOMES

TONY JAMES DESIGN PTY LTD

A.B.N: 96 486 946 536

Q.B.C.C License: 106327

V.B.A License: DP-AD-44789

M: 0412 832 646

P: (07) 5665 9230

E: anthony@tonyjames.com.au

W: www.tonyjames.com.au

CLIENT:

ZHANJIAN SU & MINJING HE

DRAWING TITLE:

BUILDING ELEVATIONS

PROJECT: PROPOSED NEW RESIDENCE

LOT 01 DP 1262773

01 ELLUISA CLOSE

FORSTER NSW 2428

PAGES:
07 OF 18

SHEET SIZE:
A3


JOB NO: AU26-110

DRAWN: TJ


DATE: 28/11/2024

FLOOR AREAS:	
LEVEL ONE	142.78 m ²
GROUND FLOOR	134.21 m ²
GARAGE	37.19 m ²
ALFRESCO	21.34 m ²
PORCH	3.49 m ²
	339.01 m ²

REV:	DETAILS:	DATE:
1	PRELIMINARY ISSUE	28/11/2024
A	CONSTRUCTION ISSUE	20/01/2024
B	AC DUCTS	12/02/2025
C	CONSTRUCTION ISSUE	26/02/2025
D	CONSTRUCTION ISSUE	18/03/2025
E	CONSTRUCTION ISSUE	01/04/2025

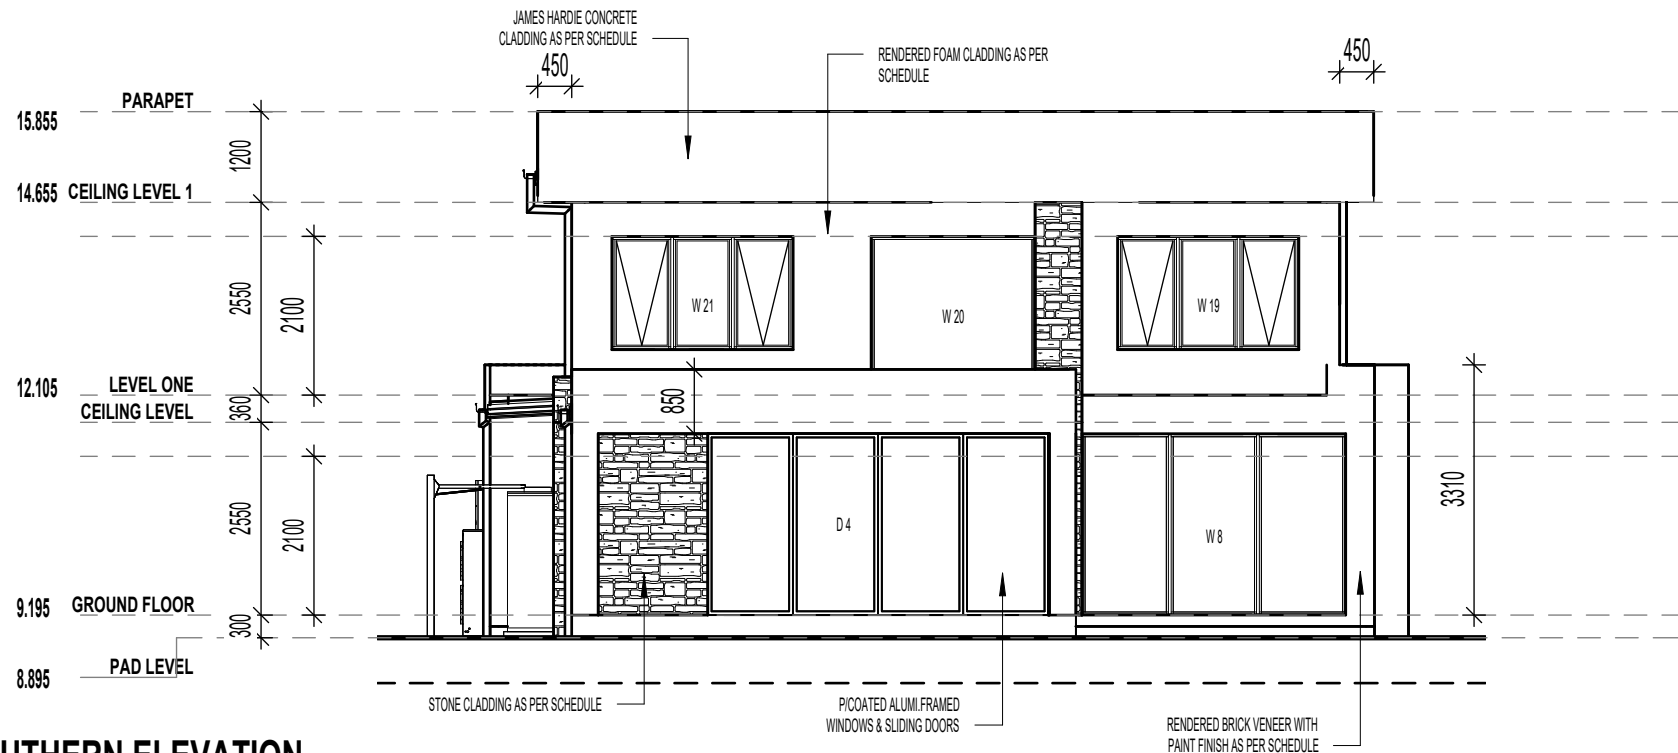

SOUTHERN ELEVATION
1 : 100

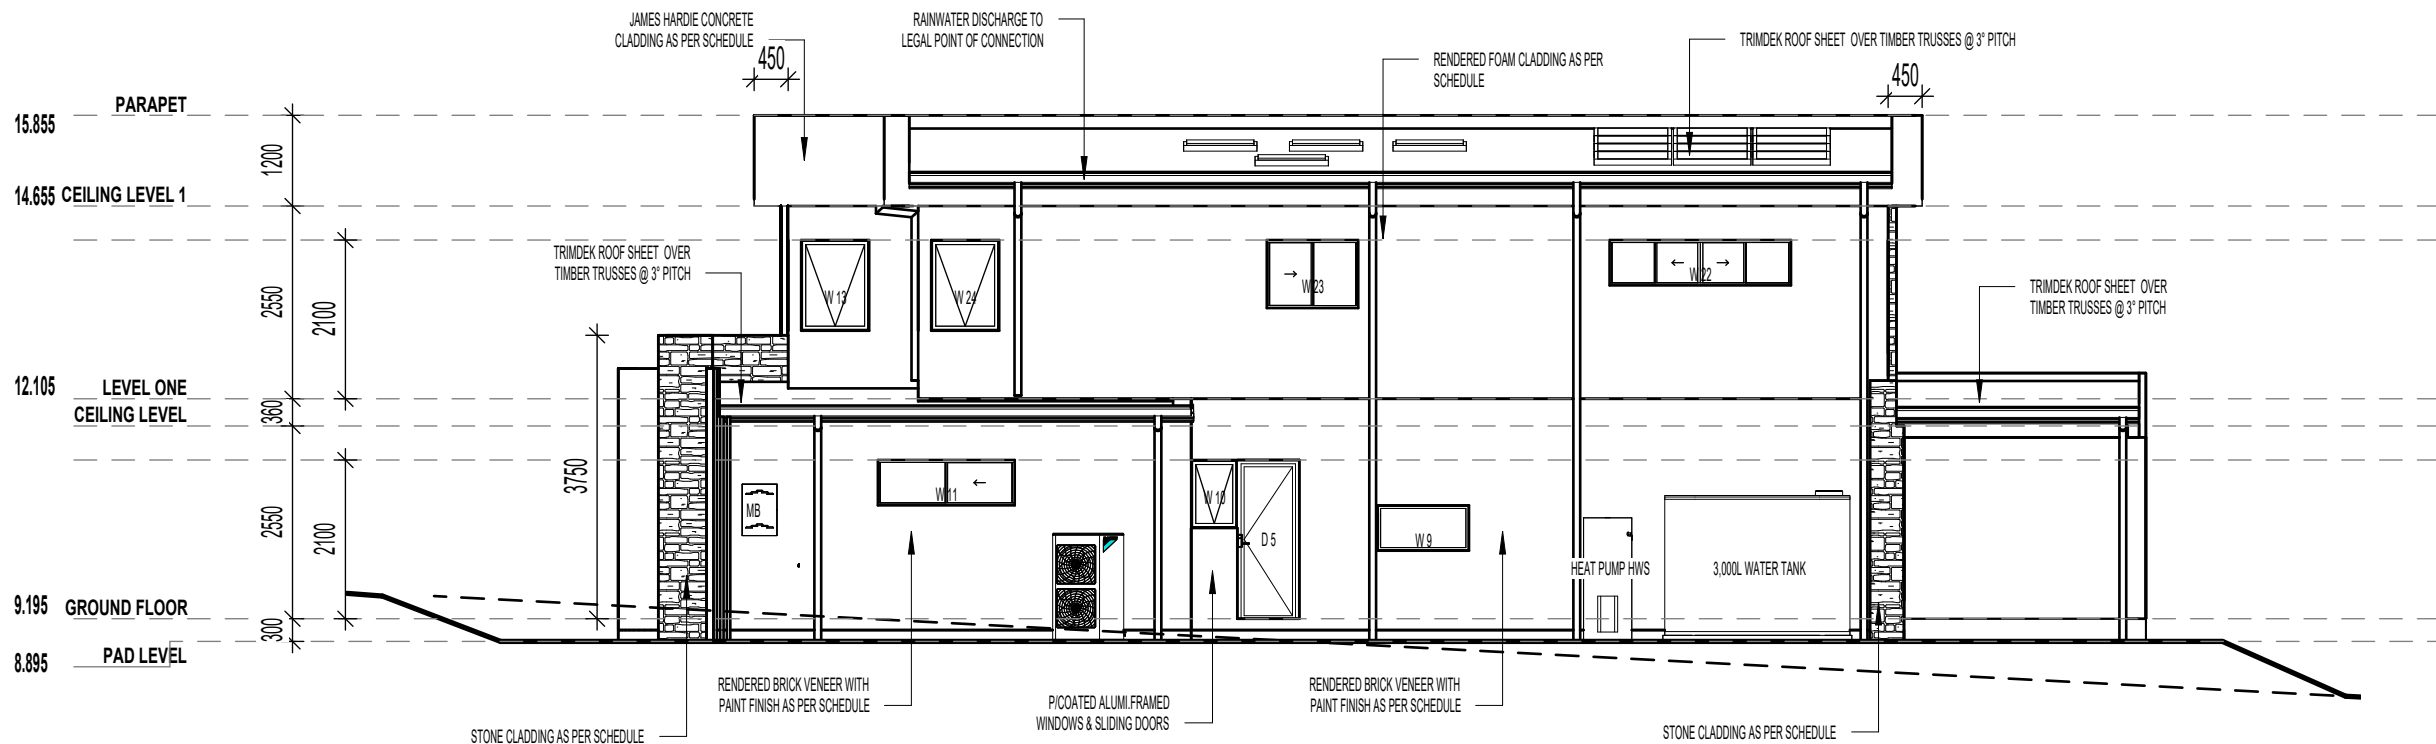

WESTERN ELEVATION
1 : 100

SIGNATURES

OWNER	/ /	DATE
OWNER	/ /	DATE
BUILDER	/ /	DATE

© COPYRIGHT-THIS DRAWING REMAINS THE PROPERTY OF G.J GARDNER HOMES & IS PROVIDED FOR THE USE AS DESCRIBED & MAY NOT BE USED OR REPRODUCED IN WHOLE OR IN PART WITH OUT THE WRITTEN PERMISSION. ANY LANDSCAPING (WHEN SHOWN) ARE FOR ILLUSTRATIVE PURPOSES ONLY AND DO NOT FORM PART OF ANY CONTRACT

G.J. Gardner. HOMES
I & C Homes Pty Ltd
A.B.N: 20 615 605 920 License: 309023C
63 Muldoon Street, Taree NSW, 2430
P: (02) 6500 4656 W: www.gjgardner.com.au
E: taree@gjgardner.com.au

CASTAWAY 335
PALM SPRINGS
© COPYRIGHT EXCLUSIVE
TO G.J.GARDNER HOMES

TONY JAMES DESIGN PTY LTD
A.B.N: 96 486 946 536
Q.B.C.C License: 106327
V.B.A License: DP-AD-44789
M: 0412 832 646
P: (07) 5665 9230
E: anthony@tonyjames.com.au
W: www.tonyjames.com.au


CLIENT:
ZHANJIAN SU & MINJING HE
DRAWING TITLE:
BUILDING ELEVATIONS

PROJECT: PROPOSED NEW RESIDENCE
LOT 01 DP 1262773
01 ELLUISA CLOSE
FORSTER NSW 2428

PAGES: 08 OF 18
SHEET SIZE: **A3**
JOB NO: AU26-110
DRAWN: TJ
DATE: 28/11/2024

FLOOR AREAS:	
LEVEL ONE	142.78 m ²
GROUND FLOOR	134.21 m ²
GARAGE	37.19 m ²
ALFRESCO	21.34 m ²
PORCH	3.49 m ²
	339.01 m ²

REV:	DETAILS:	DATE:
1	PRELIMINARY ISSUE	28/11/2024
A	CONSTRUCTION ISSUE	20/01/2024
B	AC DUCTS	12/02/2025
C	CONSTRUCTION ISSUE	26/02/2025
D	CONSTRUCTION ISSUE	18/03/2025
E	CONSTRUCTION ISSUE	01/04/2025

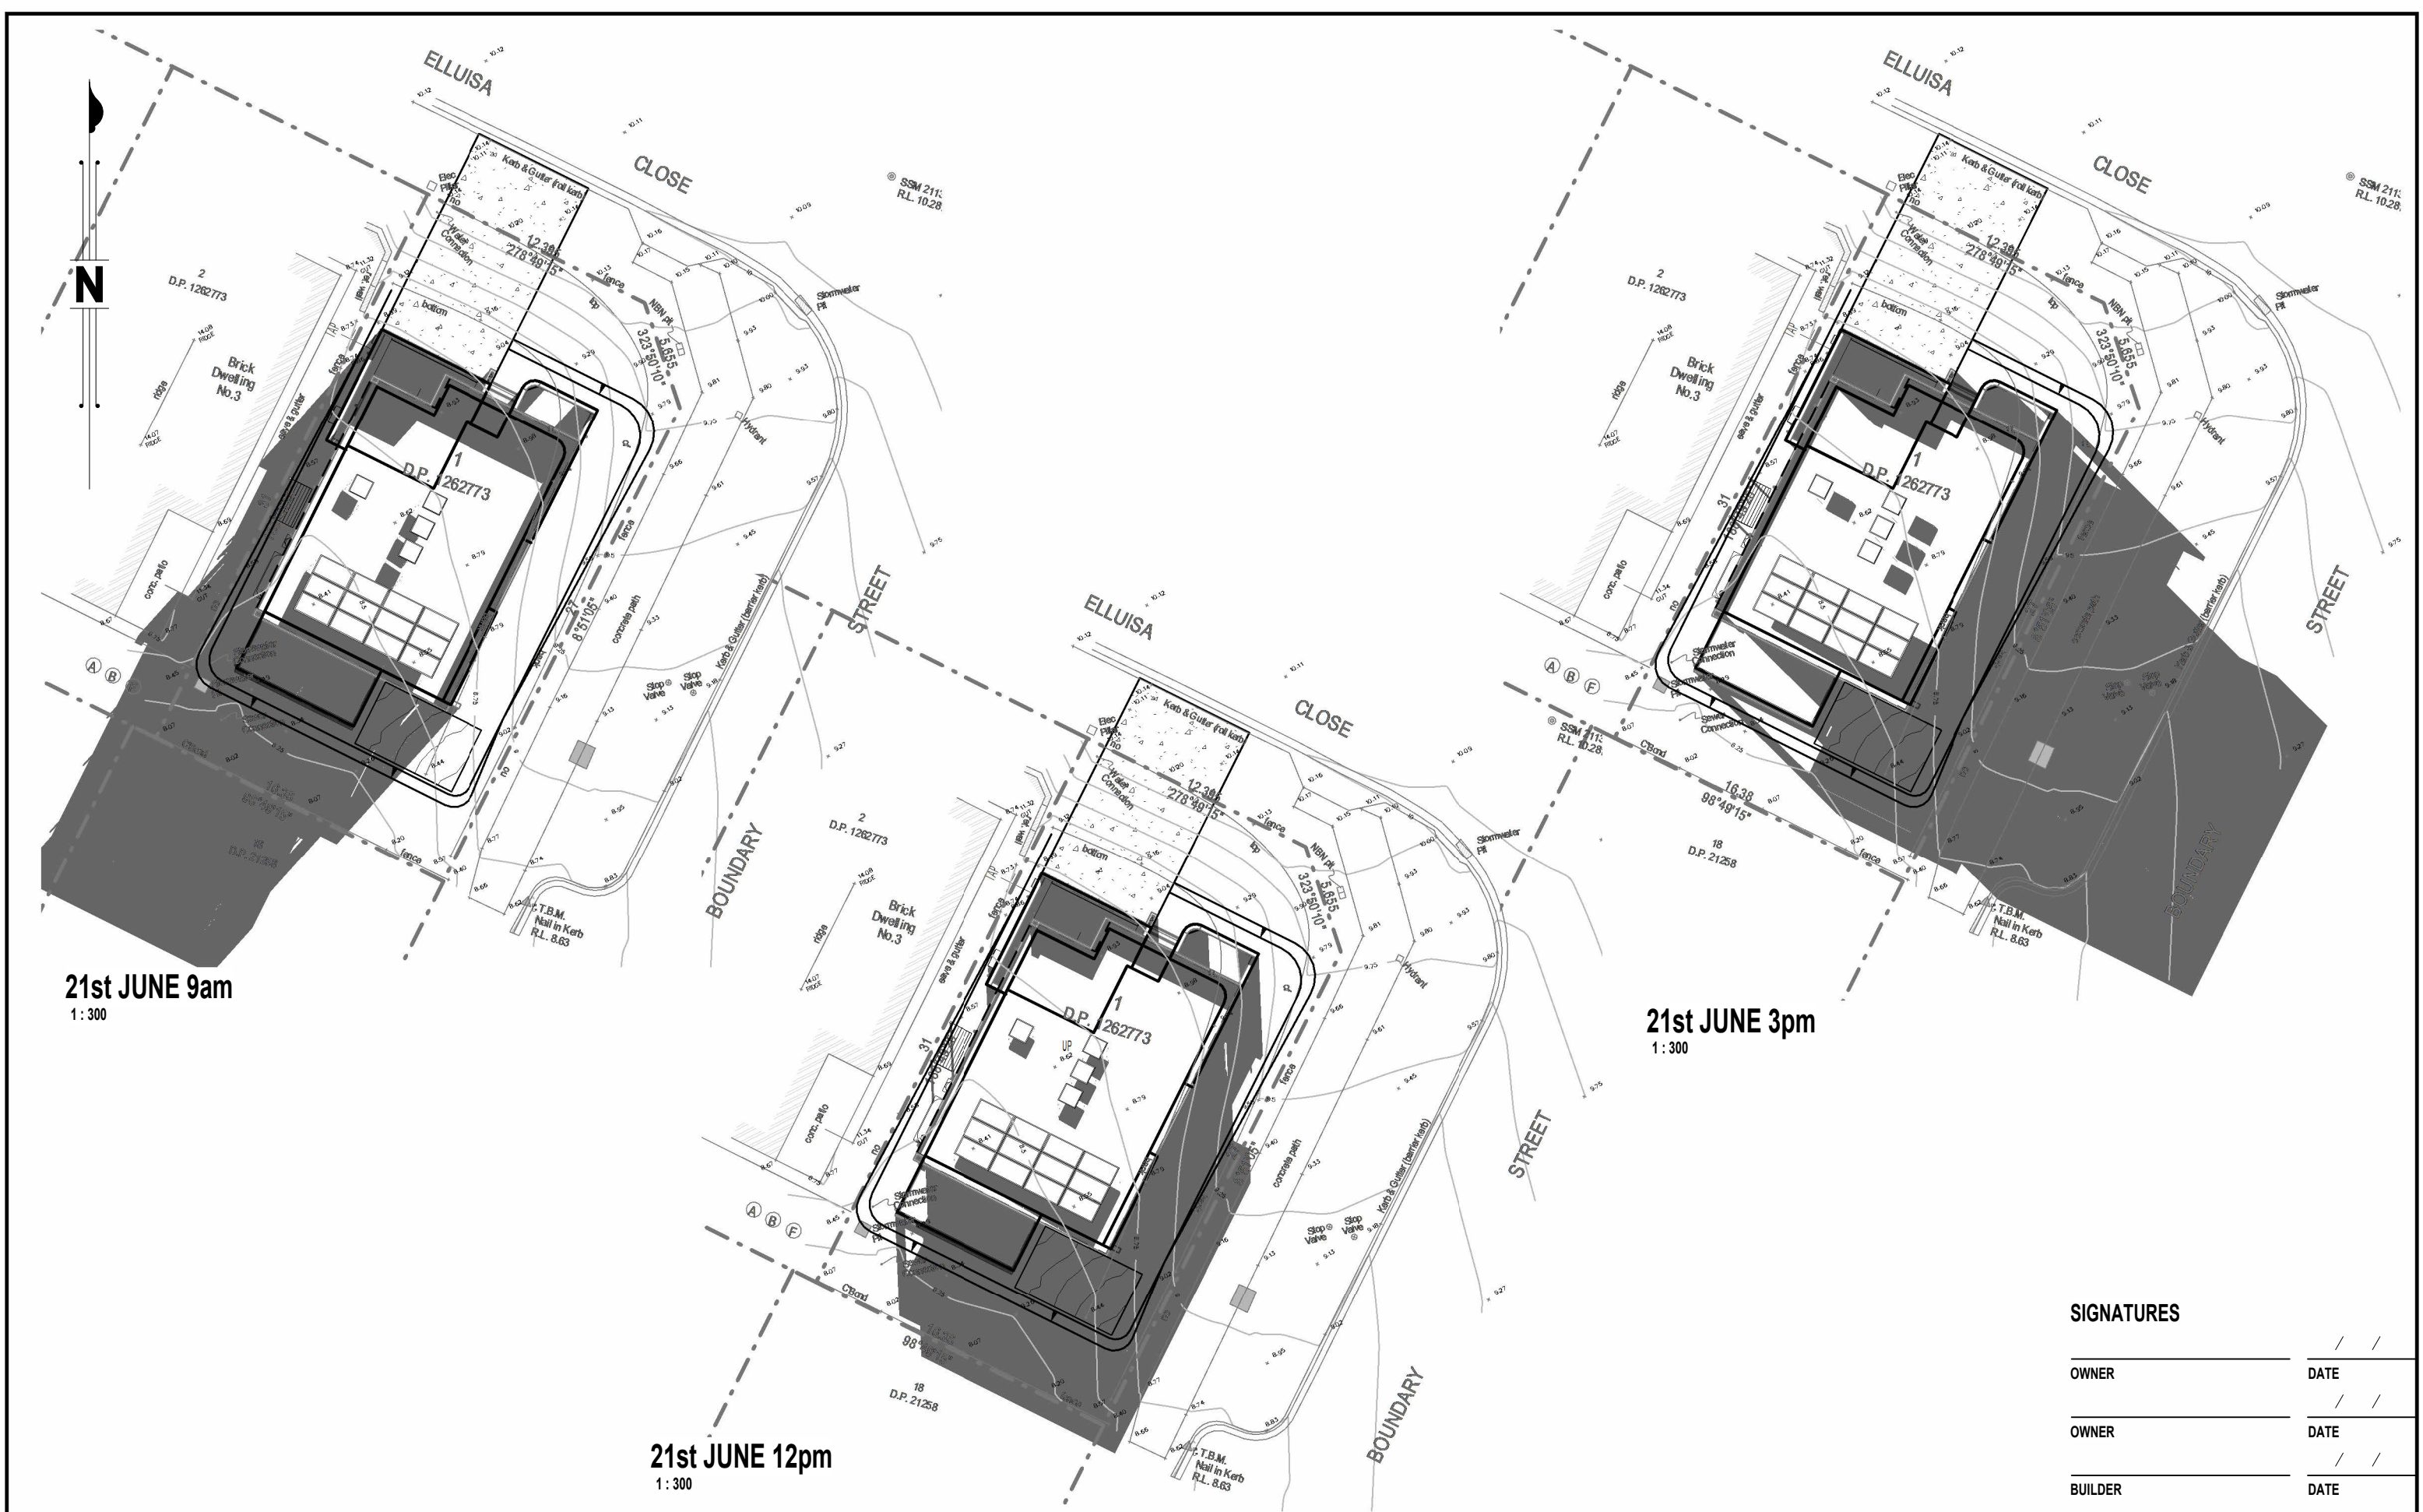

SIGNATURES

OWNER	DATE
OWNER	DATE
BUILDER	DATE