
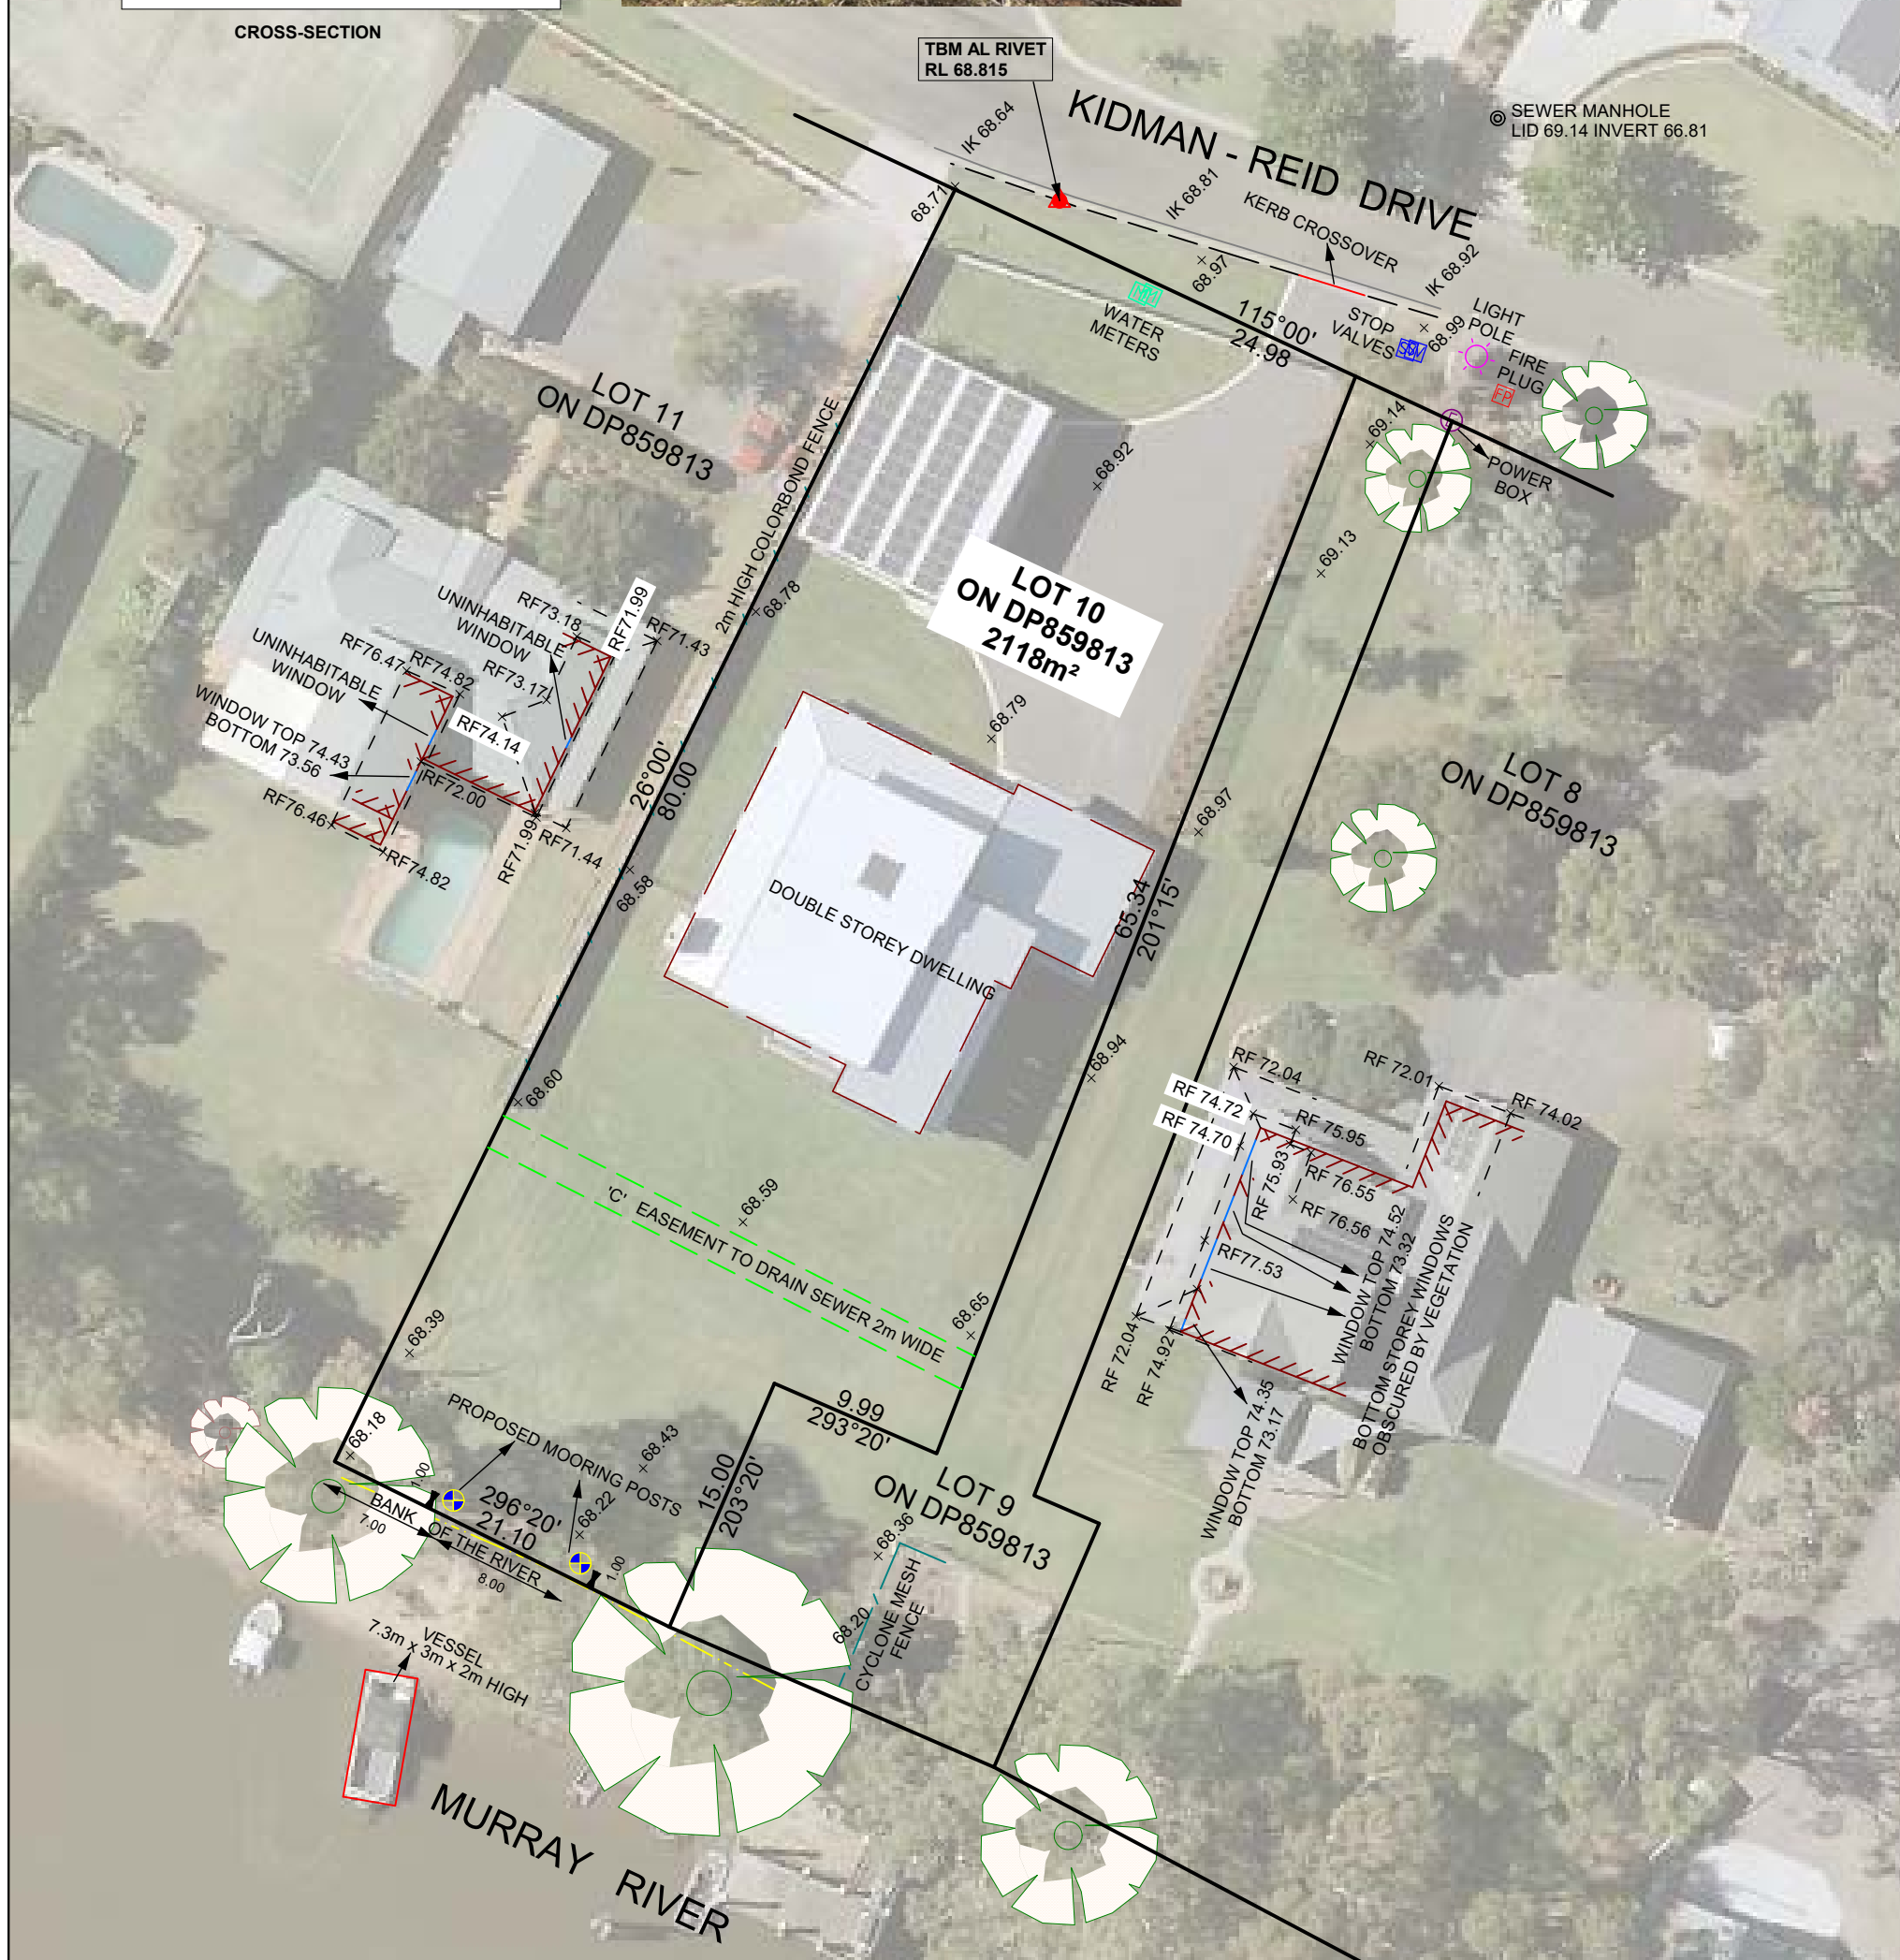
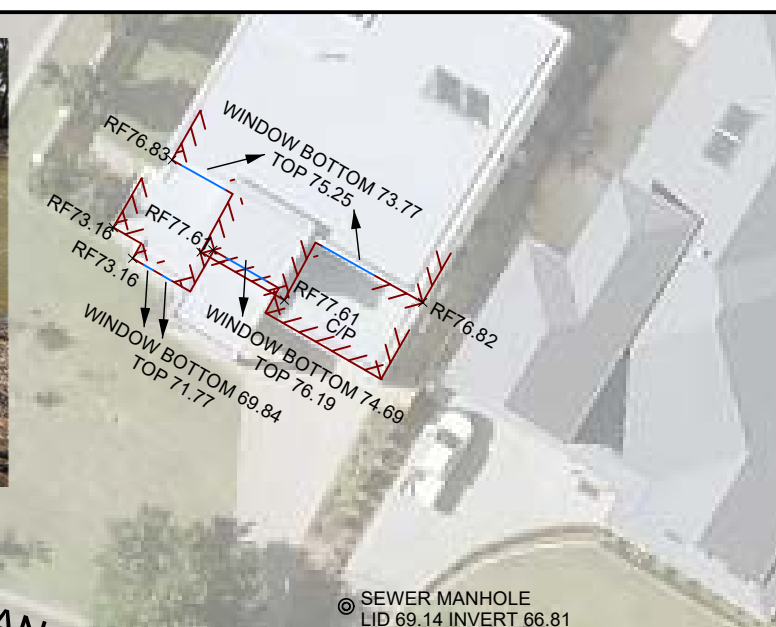


 

LUKE KELLY
PLAN FOR PROPOSED MOORING
17 KIDMAN REID DRIVE, MURRAY DOWNS

JOB DETAILS	SCALE OF METRES  ORIGINAL DRAWING SCALE 1 IN 400 (A3 SHEET SIZE)	 pricemerrett CONSULTING Engineers, Surveyors, Irrigation Consultants	P.O. BOX 1172 SWAN HILL VIC. 3585 Ph. (03) 5032 3685 FAX (03) 5032 2472 EMAIL - pmash@pricemerrett.com.au P.O. BOX 313 KERANG VIC. 3579 Ph. (03) 5452 2490 FAX (03) 5452 2566 EMAIL - pmc@pricemerrett.com.au	Formal Lot Description: LOT 10 ON DP859813
DRAWN : ARM DATE : 08/05/2025 SHEET No.1 OF 1 Version 2				
REFERENCE No. K1132				