


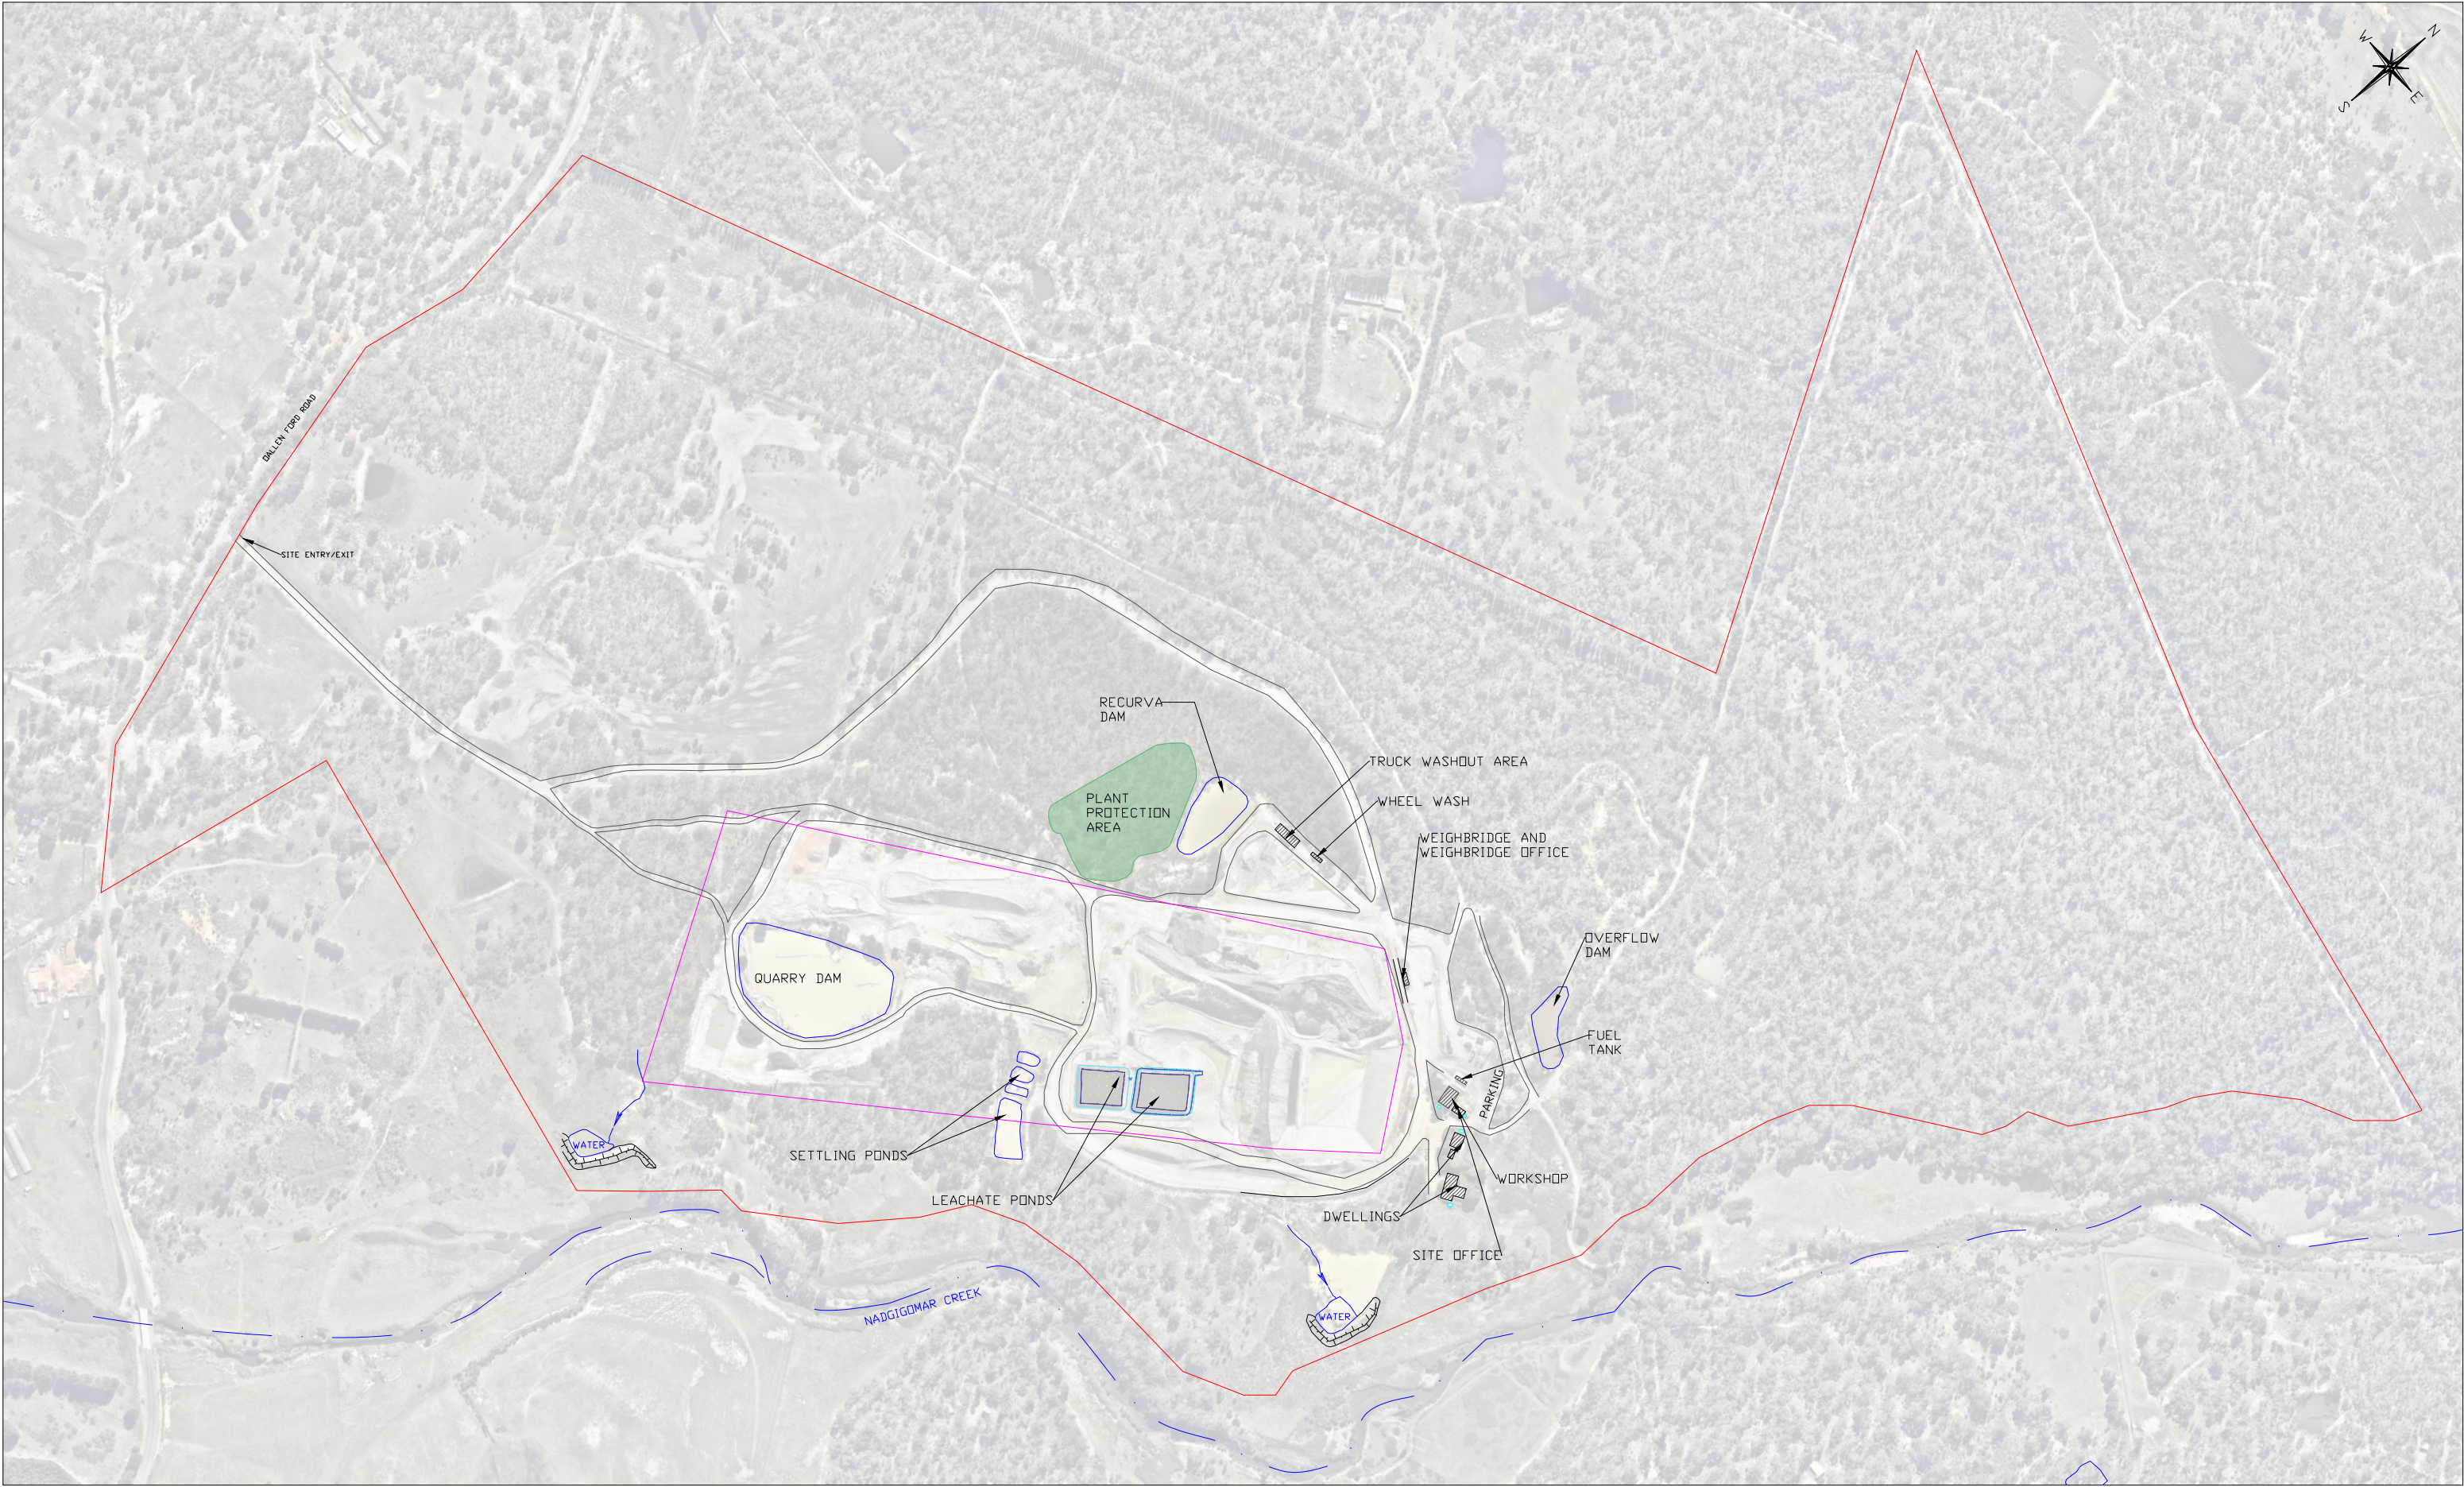


HI-QUALITY WASTE MANAGEMENT PTY LTD


SITE	Windellama Quarry and Landfill
ADDRESS	2622 Oallen Ford Road, Windellama NSW 2580 LOT 2 DP811821
FIGURE TITLE	Site Map
DRAWING NO.	WL-DA001

LEGEND

Internal haul road	Litter fence
Approved landfill cells boundary	Buildings and structures
Waterway	Water tank
Site boundary	

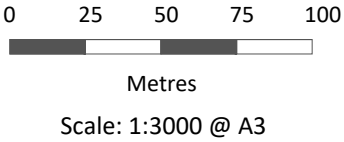

REVISION	NO.	DESCRIPTION	DRN	APP	DATE
	A	original issue	AZ	AZ	21.3.25
	B				
	C				
	D				

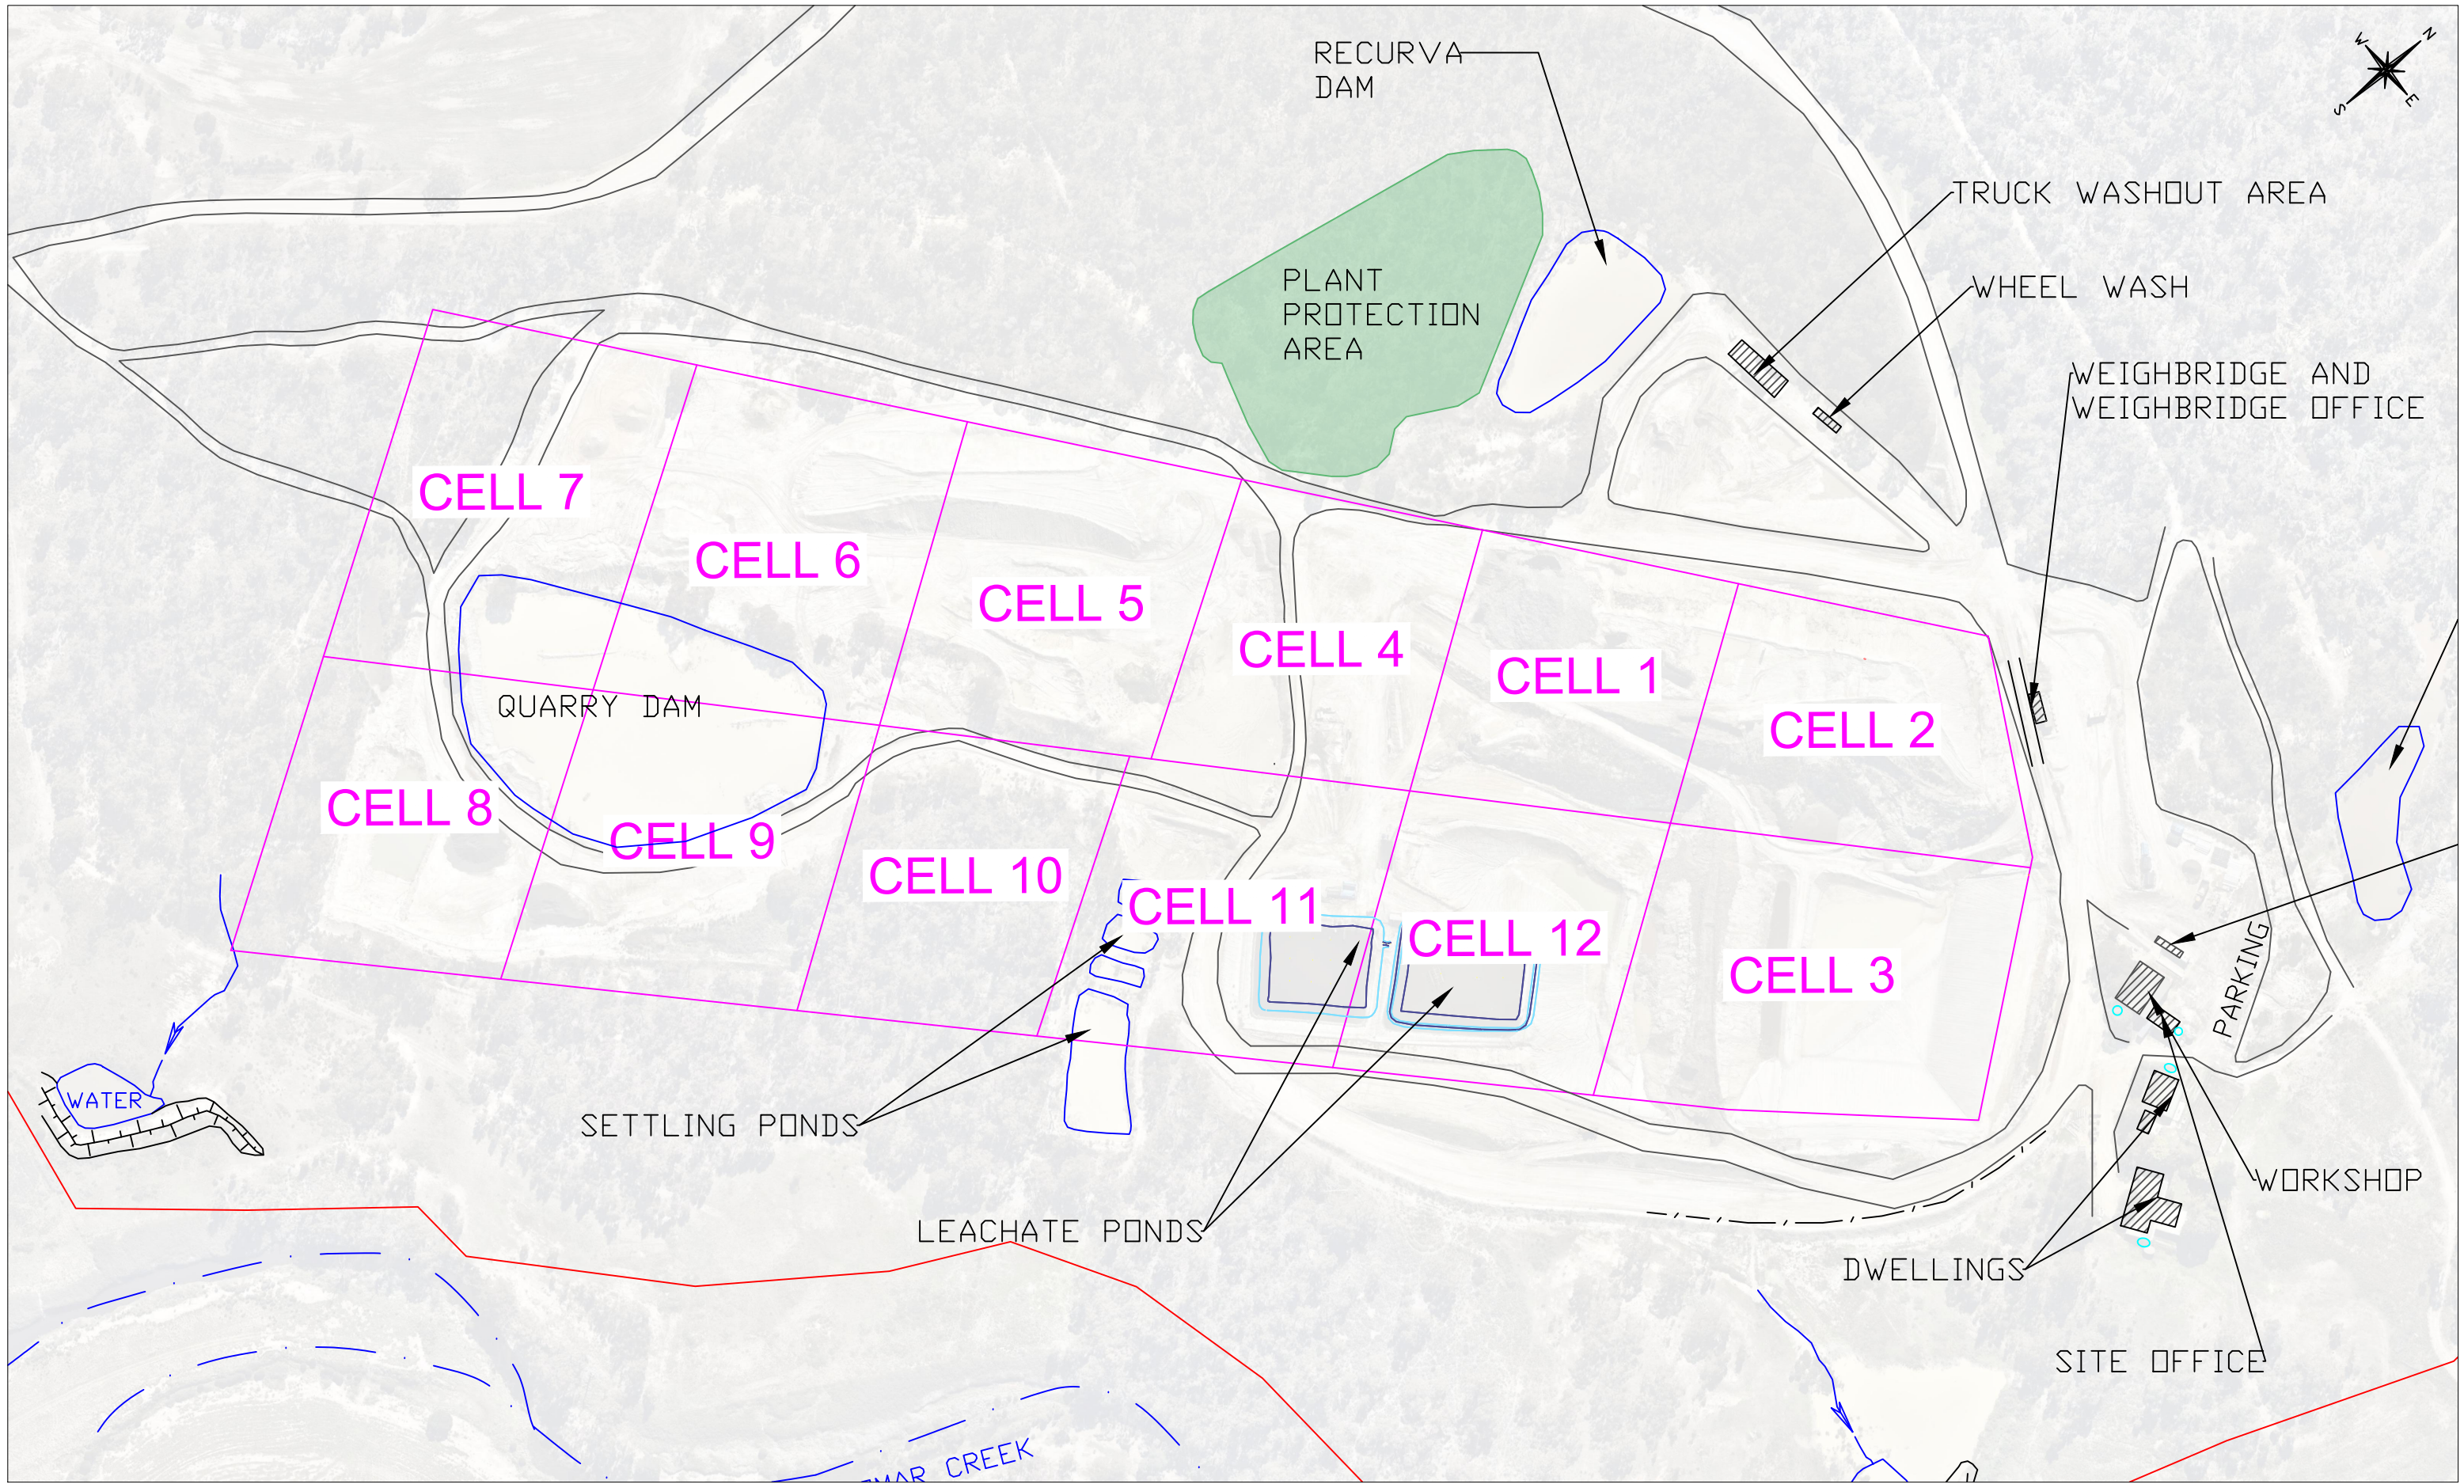


HI-QUALITY WASTE MANAGEMENT PTY LTD

SITE	Windellama Quarry and Landfill
ADDRESS	2622 Oallen Ford Road, Windellama NSW 2580 LOT 2 DP811821
FIGURE TITLE	Approved Extraction/Landfill Sequencing Plan
DRAWING NO.	WL-DA000

LEGEND

Internal haul road	Litter fence
Approved landfill cells boundary	Buildings and structures
Waterway	Water tank
Site boundary	

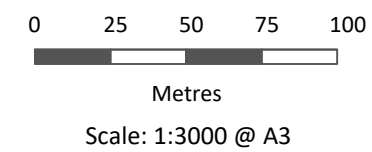

REVISION	NO.	DESCRIPTION	DRN	APP	DATE
	A	original issue	AZ	AZ	21.3.25
	B				
	C				
	D				