



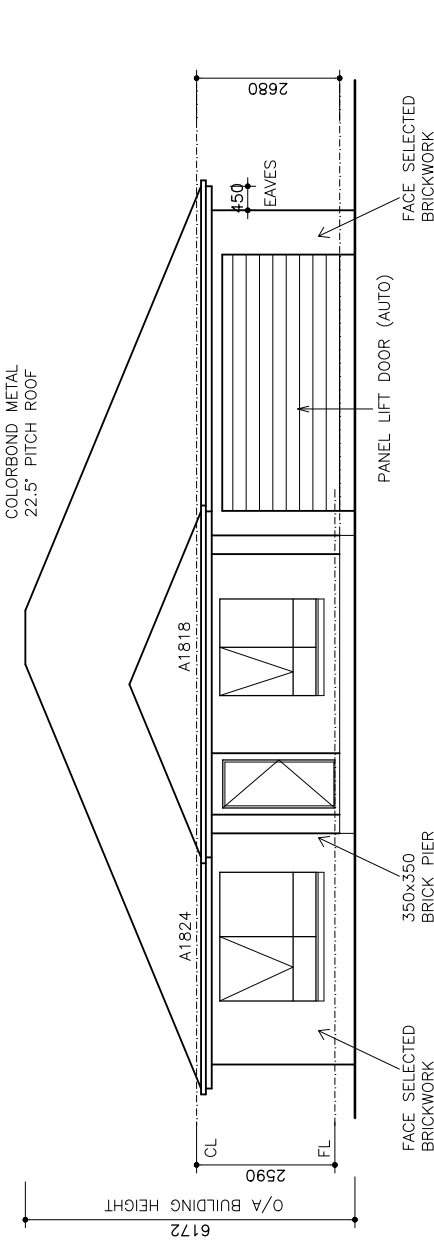

ELEVATION A

NOTE: ALL WINDOWS & SLIDING DOORS TO BE DOUBLE GLAZED

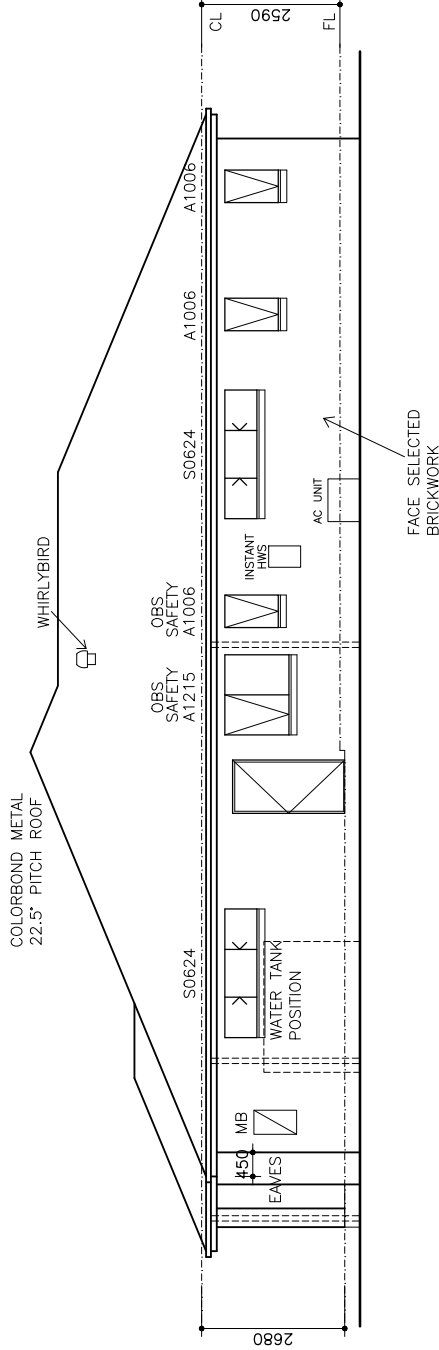

ELEVATION B

NOTE: ALL WINDOWS & SLIDING DOORS TO BE DOUBLE GLAZED

PROVIDE ALUGUARD SECURITY SCREENS TO ALFRESCO & FAMILY SLIDING DOORS

PROVIDE ALUGUARD SECURITY SCREENS TO ENTRY & GARAGE EXTERNAL HINGED DOORS


PROVIDE FLY SCREENS TO ALL OPENABLE WINDOWS

CONTROL JOINTS AS PER ENGINEER'S DESIGN



© COPYRIGHT. THIS DRAWING REMAINS THE PROPERTY OF G.J.GARDNER HOMES & IS PROVIDED FOR THE USE AS DESCRIBED & MAY NOT BE USED OR REPRODUCED IN WHOLE OR IN PART WITHOUT WRITTEN PERMISSION. ANY LANDSCAPING (WHEN SHOWN) ARE FOR ILLUSTRATIVE PURPOSES ONLY AND DO NOT FORM PART OF ANY CONTRACT.		CLIENT: GLENAMPLE PASTORAL COMPANY		PROJECT: Proposed New Residence LOT 42 URANA ROAD, BURRUMBUTTOCK NSW	
G.J.Gardner.HOMES Elite Building Pty Ltd 421 Swift St, Abury NSW 2840 NSW 207647C HIA No. 607045		MODIFIED WIDE BAY © COPYRIGHT EXCLUSIVE TO G.J. GARDNER HOMES		ELLERAN DRAFTING SERVICES DP-AD 19093	
DRAWING TITLE: ELEVATION -		SCALE 1:100		DRAWN: N. DRAPER	
PAGES: 6 OF 14		SHEET SIZE: A3		JOB NO: 24E2578	
OWNER SIGNED: _____ DATE: _____		BUILDER SIGNED: _____ DATE: _____		DATE: _____	
REVISIONS		A		Preliminary Drawings	


COLORBOND METAL
22.5° PITCH ROOF

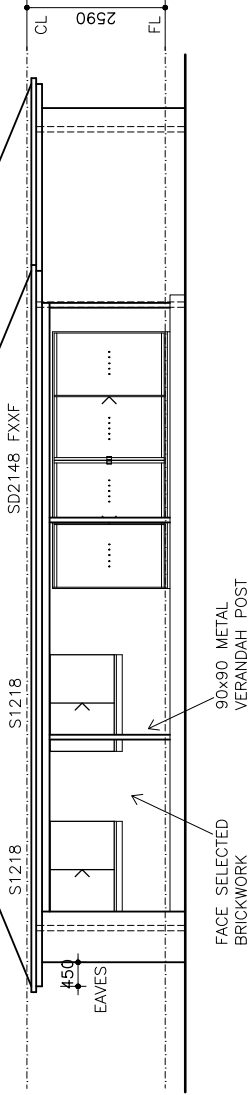

ELEVATION C

NOTE: ALL WINDOWS & SLIDING DOORS TO BE DOUBLE GLAZED

COLORBOND METAL
22.5° PITCH ROOF

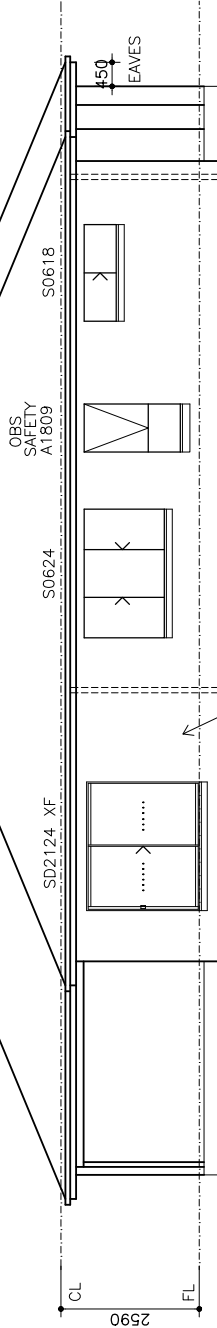

ELEVATION D

NOTE: ALL WINDOWS & SLIDING DOORS TO BE DOUBLE GLAZED



PROVIDE ALUGUARD SECURITY SCREENS
TO ALFRESCO & FAMILY SLIDING DOORS

PROVIDE ALUGUARD SECURITY SCREENS TO
ENTRY & GARAGE EXTERNAL HINGED DOORS

PROVIDE FLY SCREENS TO ALL OPENABLE
WINDOWS

CONTROL JOINTS AS PER ENGINEER'S
DESIGN

G.J.Gardner.HOMES
Elite Building Pty Ltd
421 Swift St, Albury NSW 2640
NSW 207647C HIA No. 607045

**MODIFIED WIDE
BAY**
© COPYRIGHT EXCLUSIVE
TO G.J. GARDNER HOMES

Elleran Drafting
Services
DP-AD 19093

CLIENT: GLENAMPLE PASTORAL
COMPANY
DRAWING TITLE:
ELEVATION - SCALE 1:100

PROJECT: Proposed New Residence
LOT 42 URANA ROAD,
BURRUMBUTTOCK NSW

© COPYRIGHT, THIS DRAWING REMAINS THE PROPERTY OF G.J. GARDNER HOMES & IS PROVIDED FOR THE USE AS DESCRIBED & MAY NOT BE USED OR REPRODUCED IN WHOLE OR IN PART WITHOUT WRITTEN PERMISSION. ANY LANDSCAPING (WHEN SHOWN) ARE FOR ILLUSTRATIVE PURPOSES ONLY AND DO NOT FORM PART OF ANY CONTRACT

REVISIONS		DATE
A	Preliminary Drawings	

I HAVE CHECKED THE PLANS AND AGREE THEY
ACCURATELY DEPICT THE HOUSE FOR
CONSTRUCTION. ANY VARIATIONS REQUESTED
WILL BE AT THE COST OF THE VARIATION ITEMS
AND ANY FURTHER PLANS TO BE PREPARED.
OWNER SIGNED: DATE: BUILDER SIGNED: DATE: