
## 263B NOBLE AVENUE, GREENACRE, NSW 2190 PROPOSED OUT BUILDING TO THE REAR OF THE EXISTING HOUSE

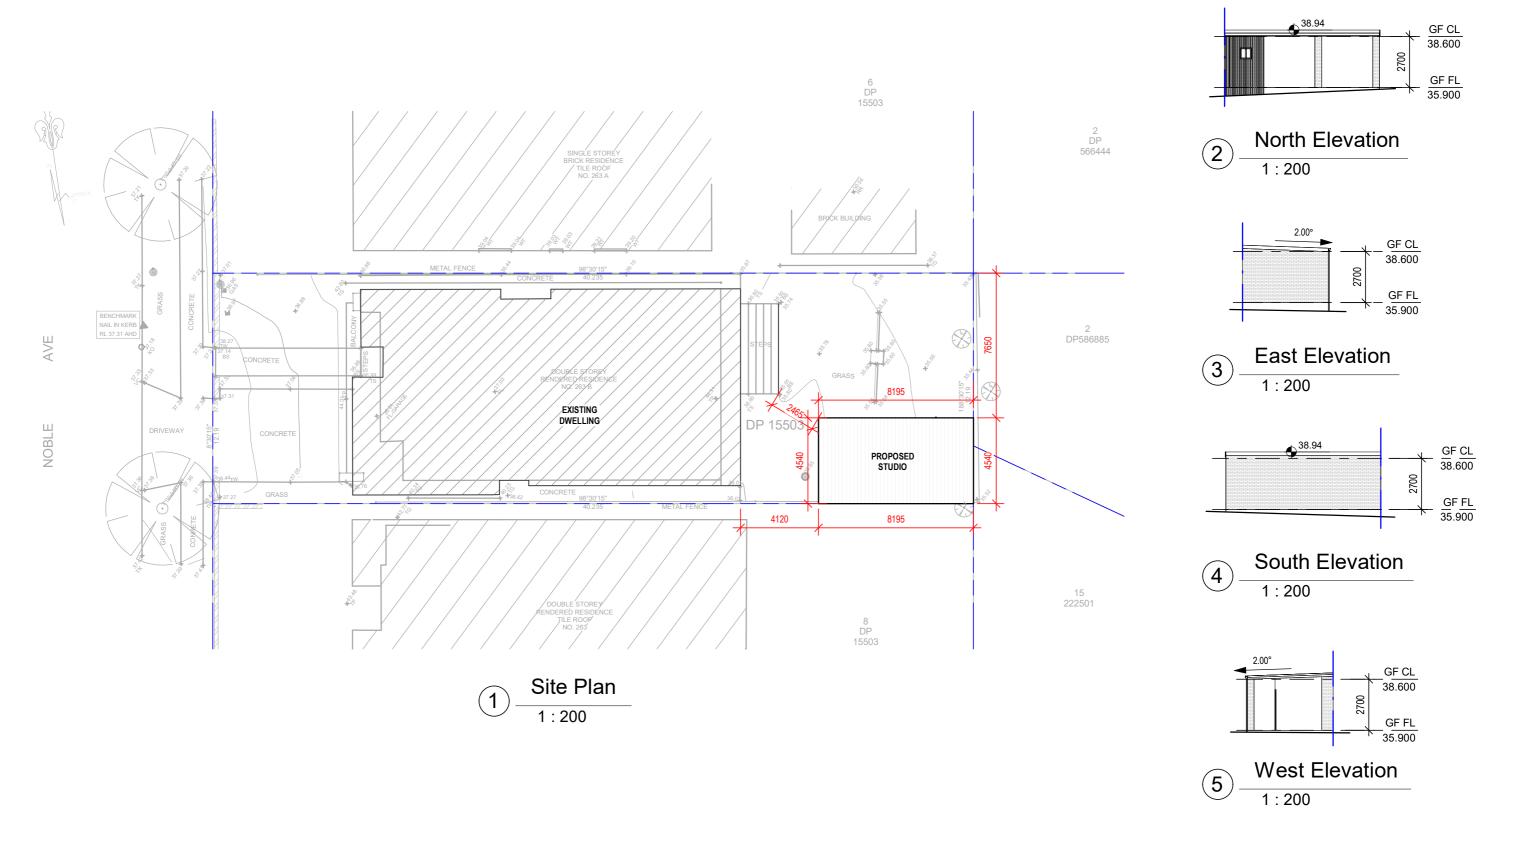






**BDAA Accreditation Number:** 6614 Design Practitioner Number: DEP0001004

> **P**: 0448 923 373 E: info@astleyhomes.com.au

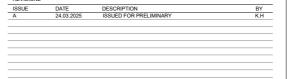

PROJECT TITLE
PROPOSED STUDIO TO THE REAR OF
THE EXISTING HOUSE 263B Noble Avenue, Greenacre, NSW 2190

DRAWING TITLE
Notification Plan DA 11 DATE OF ISSUE 24.03.2025

SHEET SIZE

**ISSUED FOR DEVELOPMENT APPLICATION**